




SIGN SCHEDULE

SIGN ID	TRAVEL DIRECTION	SIGN TYPE	ARROW DIRECTION	DESTINATION NAME	MILES	NOTES
22	Northbound	Turn Sign	L	Woodland Park	0.5	
23	Westbound	Turn Sign	R	Woodland Park	0.5	



WAYFINDING DETAIL

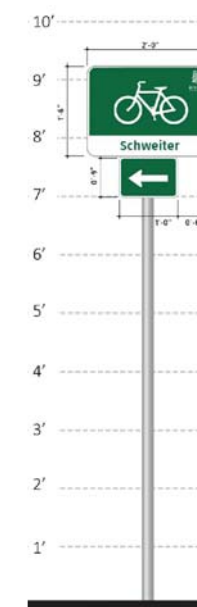

TURN SIGN



Know what's below.
Call before you dig.



DESIGNED:	REVISIONS
REVIEWED:	NO DATE ITEM
DRAWN:	
PROJECT NO.	
SCALE AS SHOWN	



711 SE Grand Avenue
Portland, Oregon 97211
p:503.230.9862 f:503.230.9862

KEY NOTES:
Reference Wichita Wayfinding Plan for dimensions, materials, and construction notes for the roadway directional signs.
Reference Wichita Wayfinding Plan for all colors, text, and logo information.
All improvements shall occur within public right of way. City to verify and approve final location.
City to field verify location prior to installation.
Contractor to verify exact locations for all underground and overhead utilities prior to installations and avoid all conflicts.
Contractor to calculate all mileage after stake locations are approved by project owner.

City of Wichita
Master Bicycle Plan
Wichita, Kansas

SHEET NO.

22 OF 26