
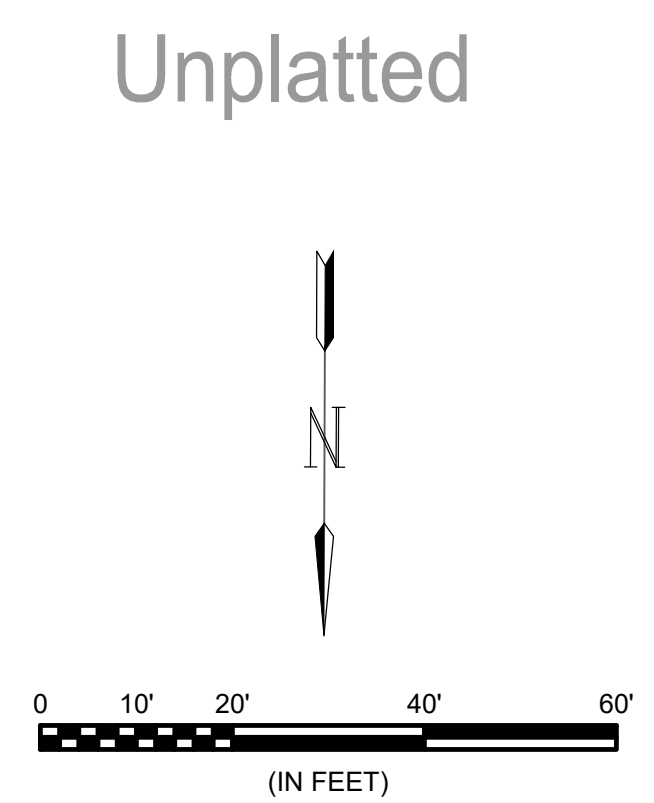
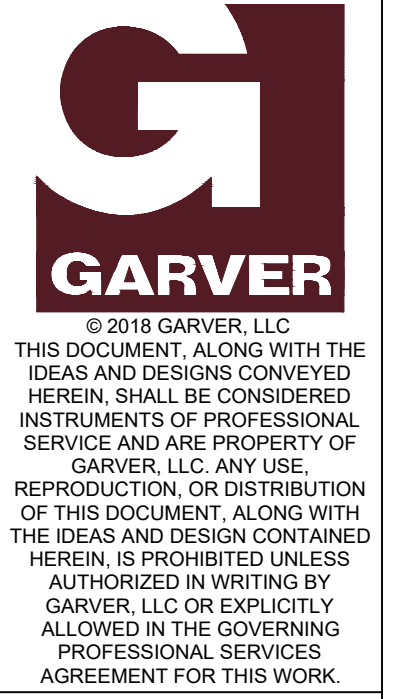


N 1701783.03 E 1629907.46  
 STA: 4+70.00, Storm Sewer Line 3  
 SEE PREVIOUS SHEET

N 1701782.67 E 1629722.46  
 STA: 6+55.00, Storm Sewer Line 3  
 CONSTRUCT BACKYARD INLET

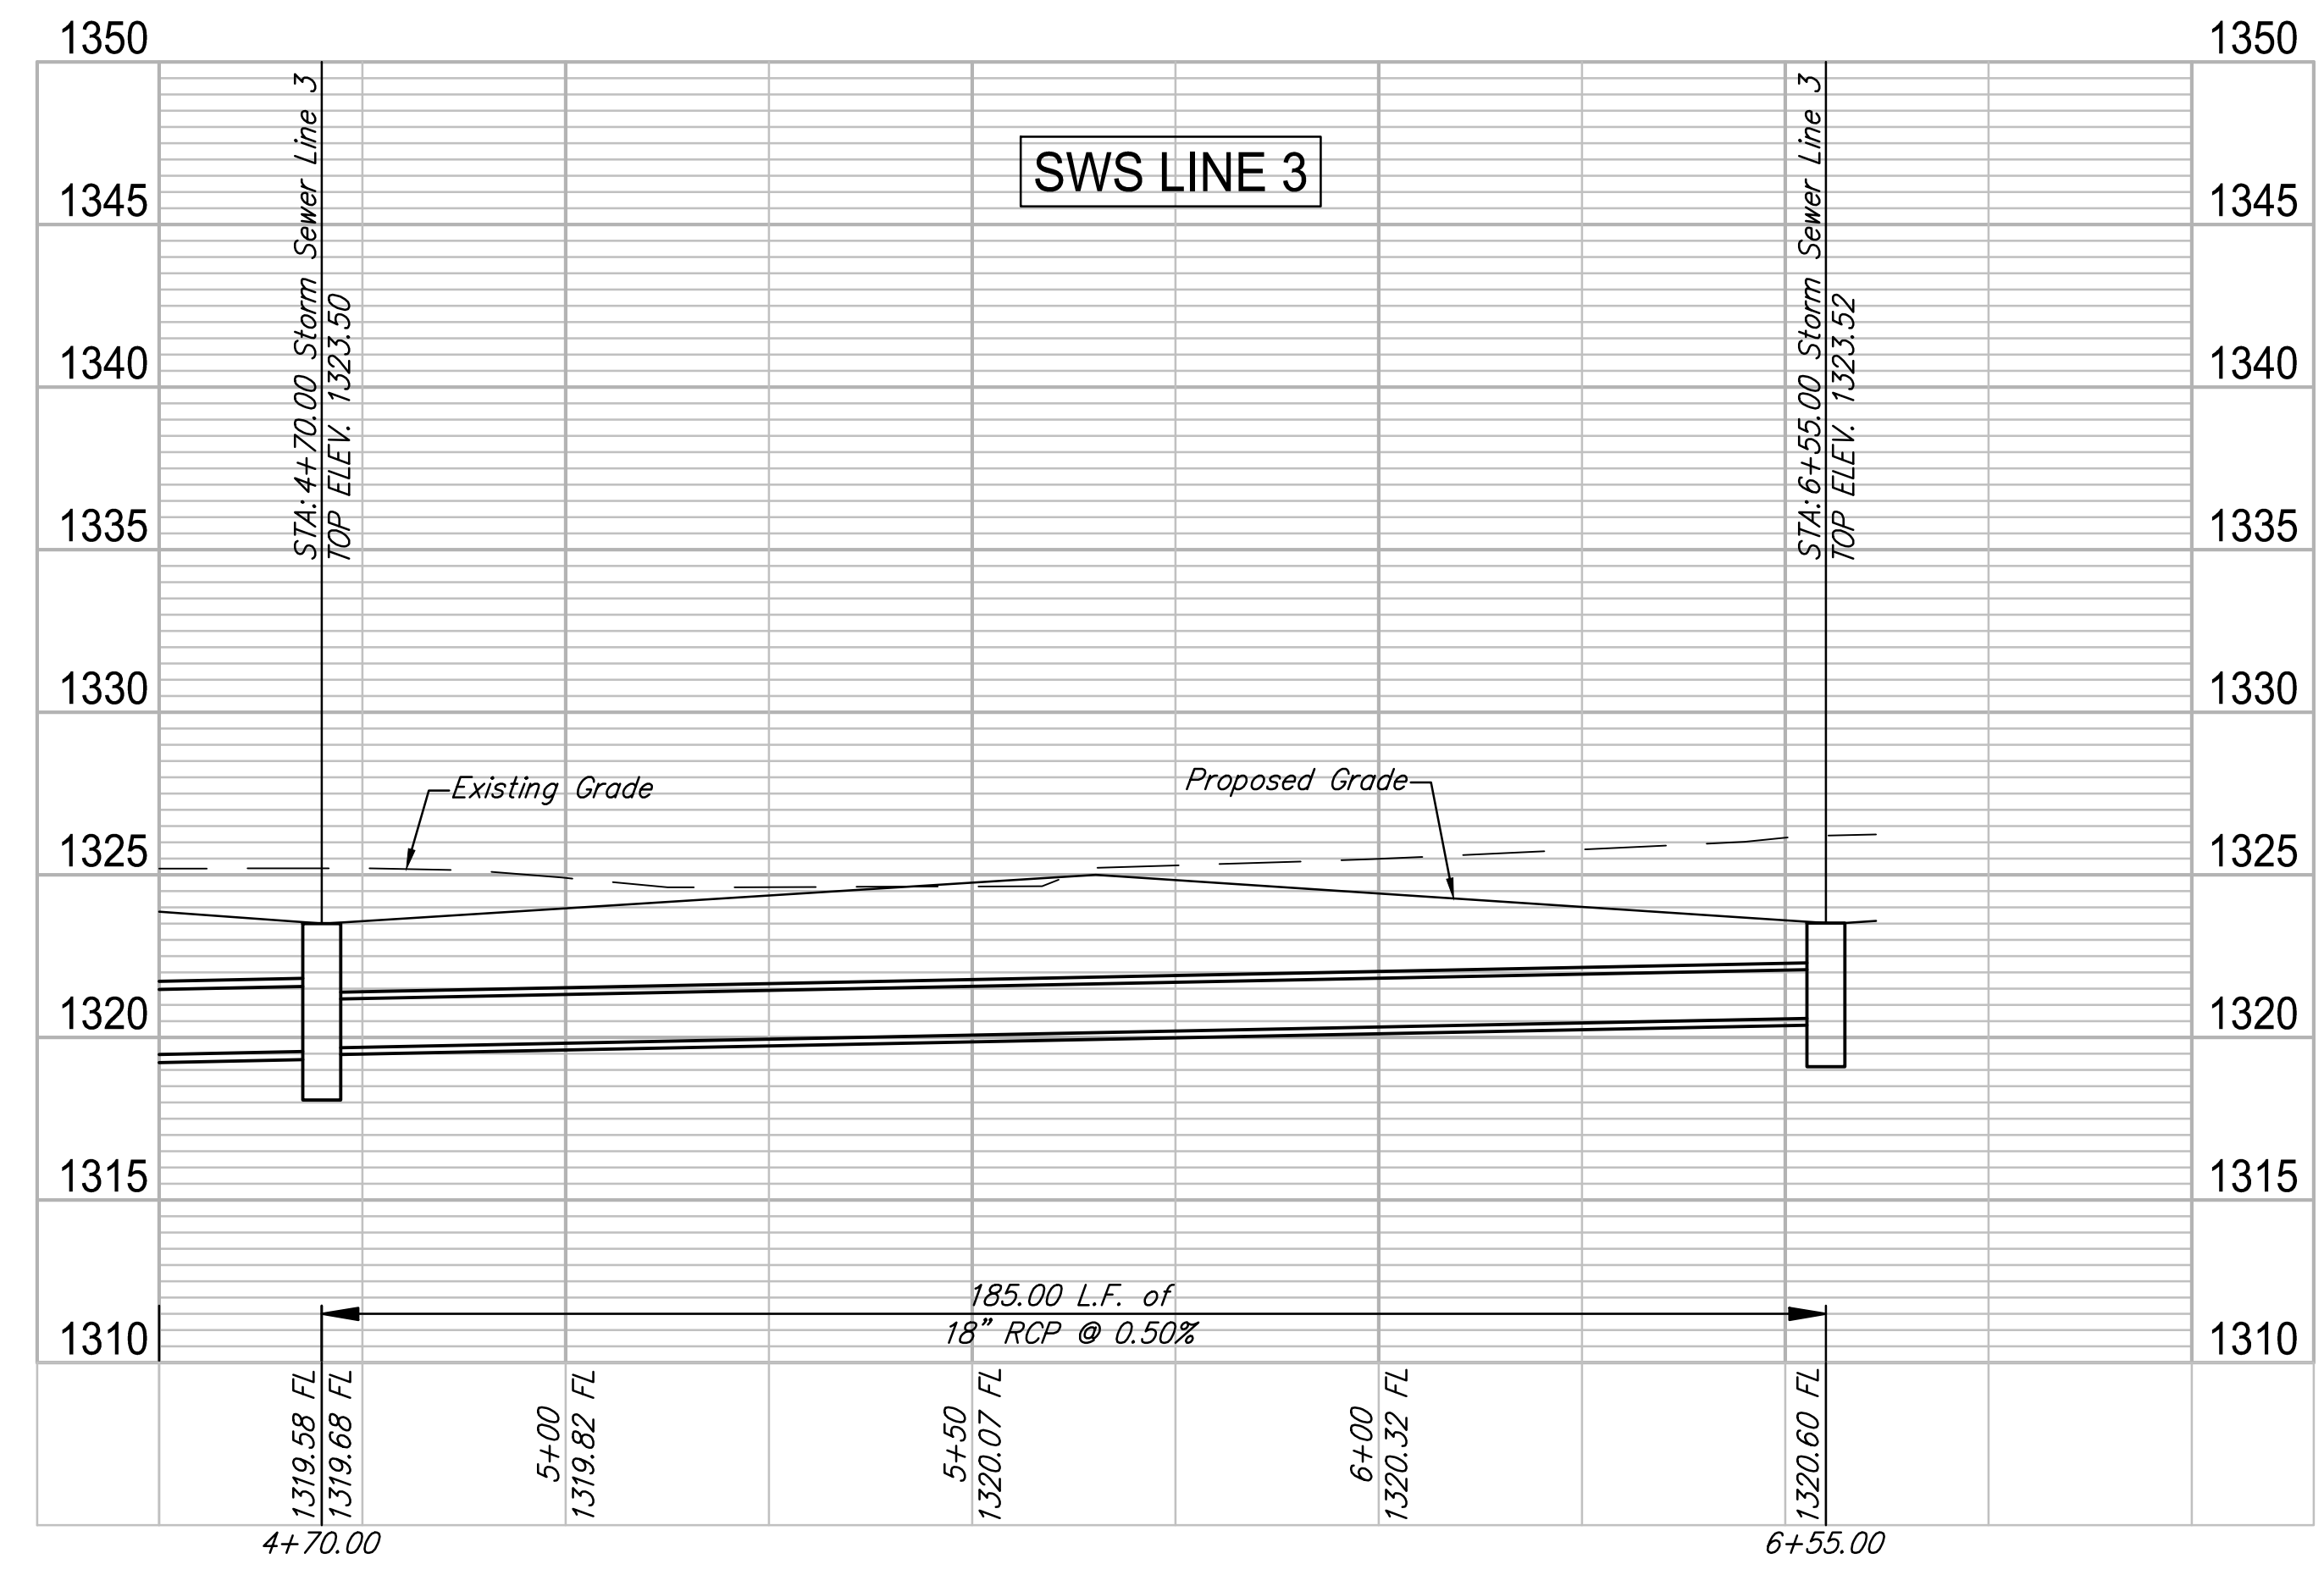

REV.	DATE	DESCRIPTION	BY

City of Wichita, KS  
 Project #: 468-85241  
 OCA: 751566  
 Emerald Bay 3rd  
 Storm Water Drain Project

SWS Line 3  
 (2 OF 2)

JOB NO.: 17264883  
 DATE: Feb. 2018  
 DESIGNED BY: EJJ  
 DRAWN BY: EJJ

BAR IS ONE INCH ON ORIGINAL DRAWING  
 0 1" IF NOT ONE INCH ON THIS SHEET, ADJUST SCALES ACCORDINGLY.

SHEET NUMBER

TOTAL SHEETS 17 OF 41

File: L:\2017\17264883 - Emerald Bay 3rd Improvements\Drawings\C3D\SWD\15 SWS Line 3 (1).dwg Last Save: 4/17/2018 9:29 AM Last saved by: DRStandrich  
 Last plotted by: Glover, Eric J. Plot Style: --- Plot Scale: 1:2.5849 Plot Date: 4/17/2018 10:50 AM Plotter used: None