


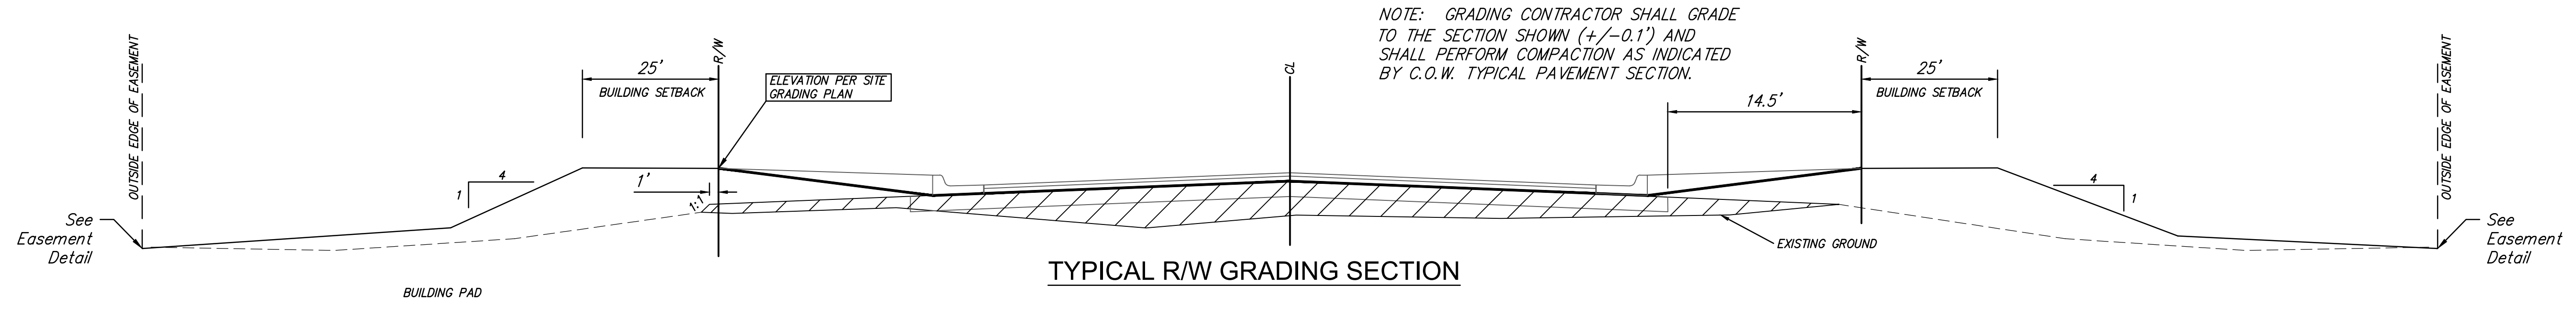
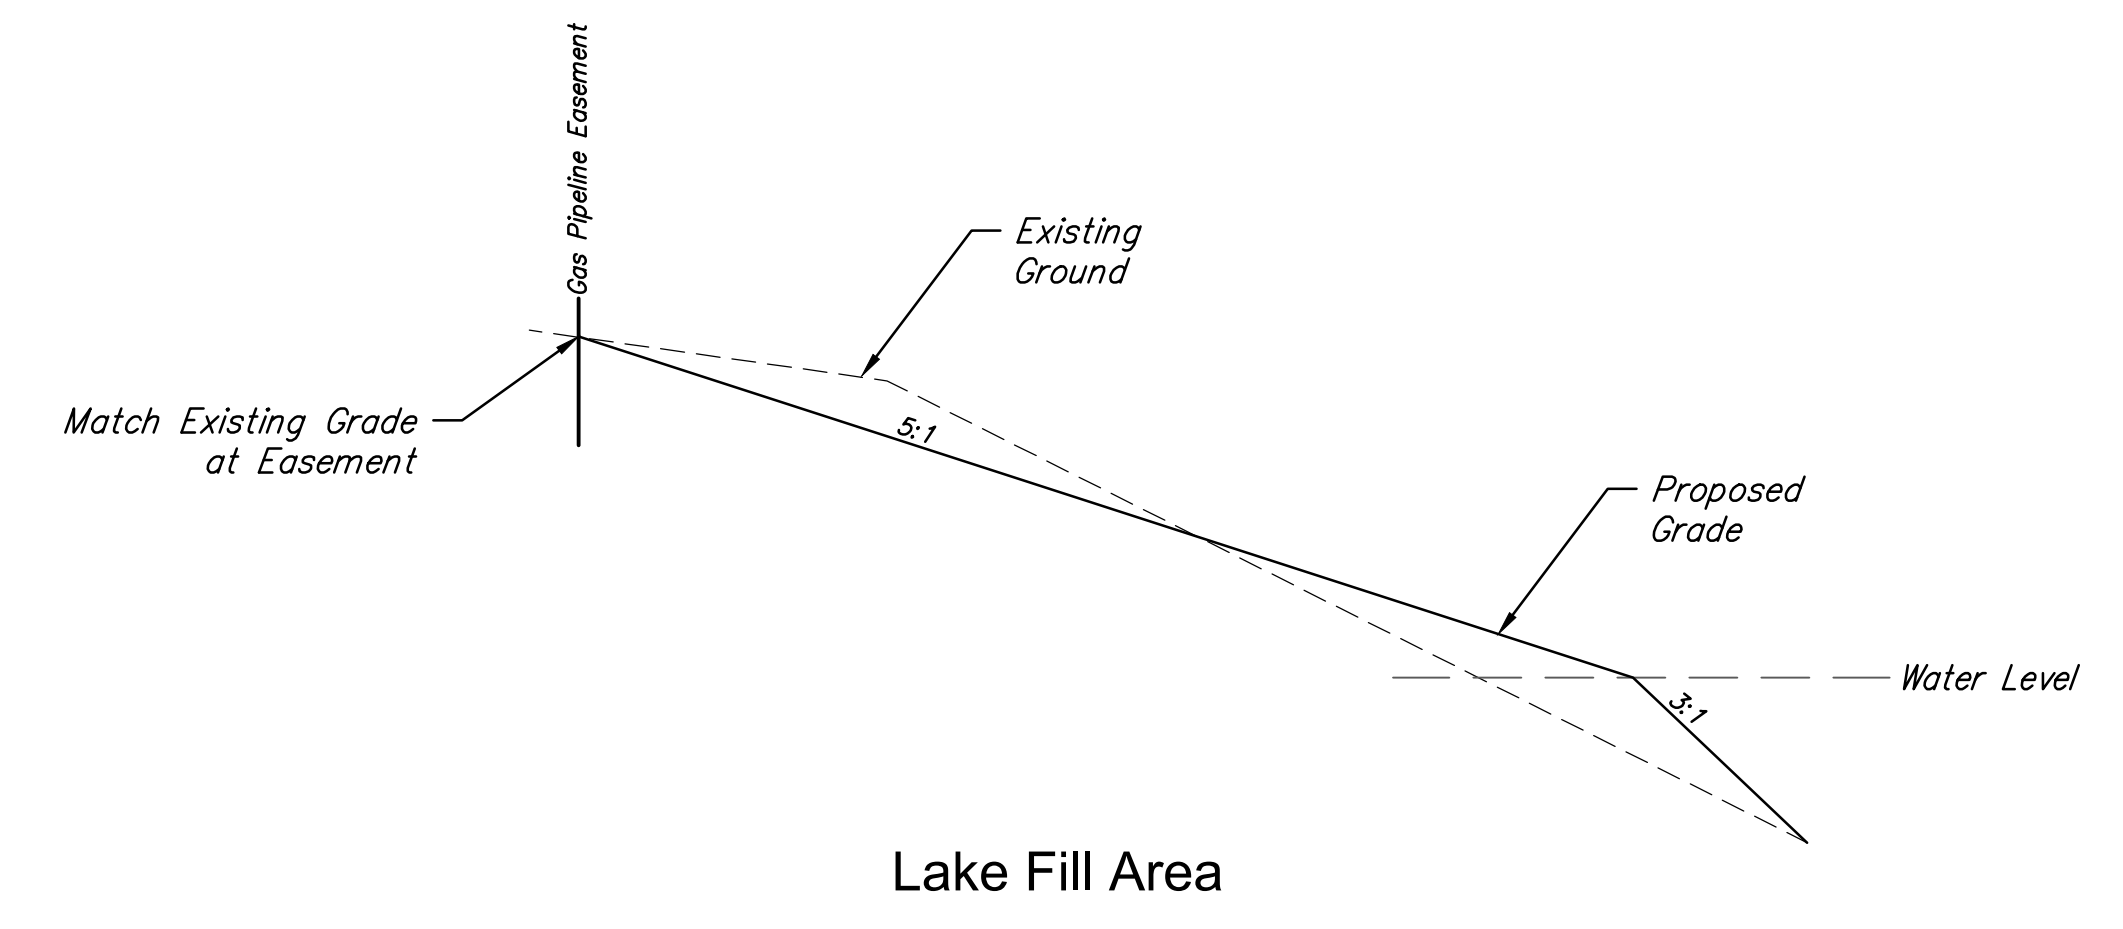
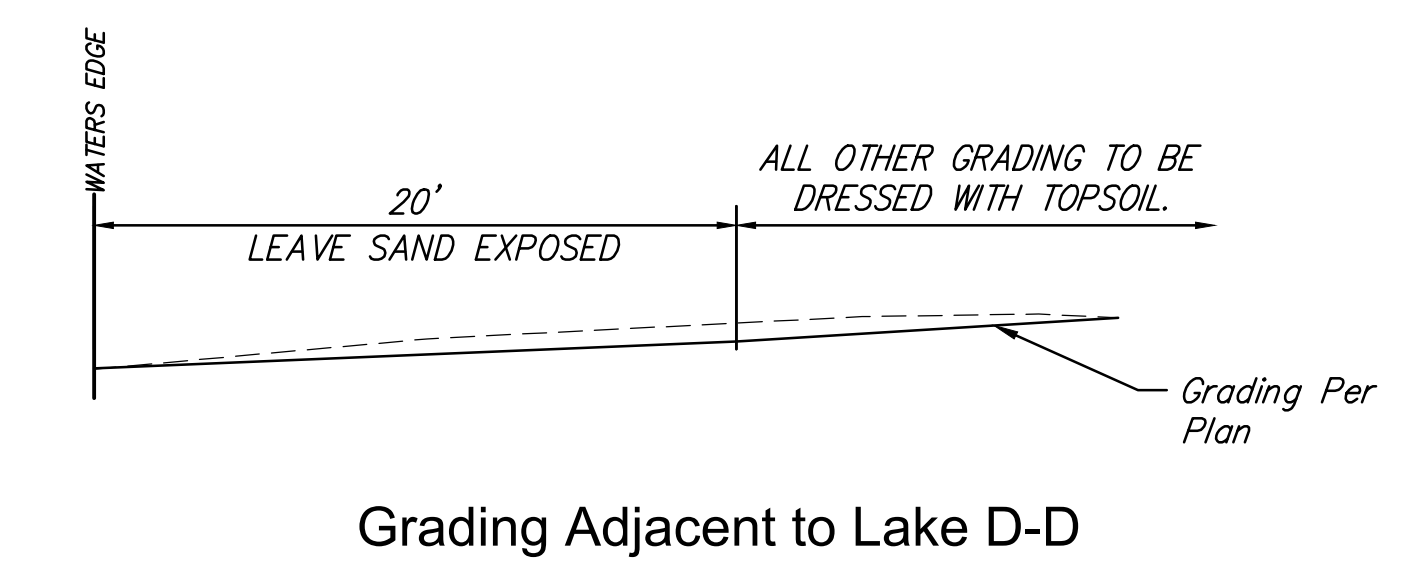


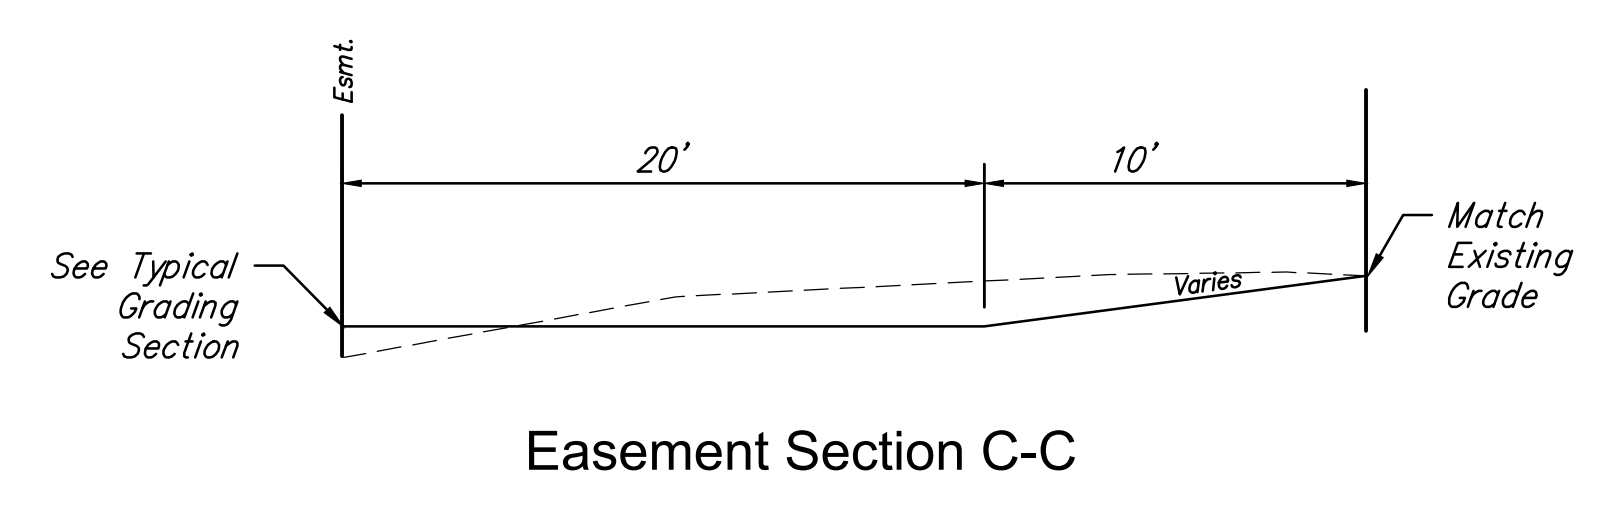

© 2018 GARVER, LLC
 THIS DOCUMENT, ALONG WITH THE IDEAS AND DESIGNS CONVEYED HEREIN, SHALL BE CONSIDERED INSTRUMENTS OF PROFESSIONAL SERVICE AND ARE PROPERTY OF GARVER, LLC. ANY USE, REPRODUCTION, OR DISTRIBUTION OF THIS DOCUMENT, ALONG WITH THE IDEAS AND DESIGN CONTAINED HEREIN, IS PROHIBITED UNLESS AUTHORIZED IN WRITING BY GARVER, LLC OR EXPLICITLY ALLOWED IN THE GOVERNING PROFESSIONAL SERVICES AGREEMENT FOR THIS WORK.

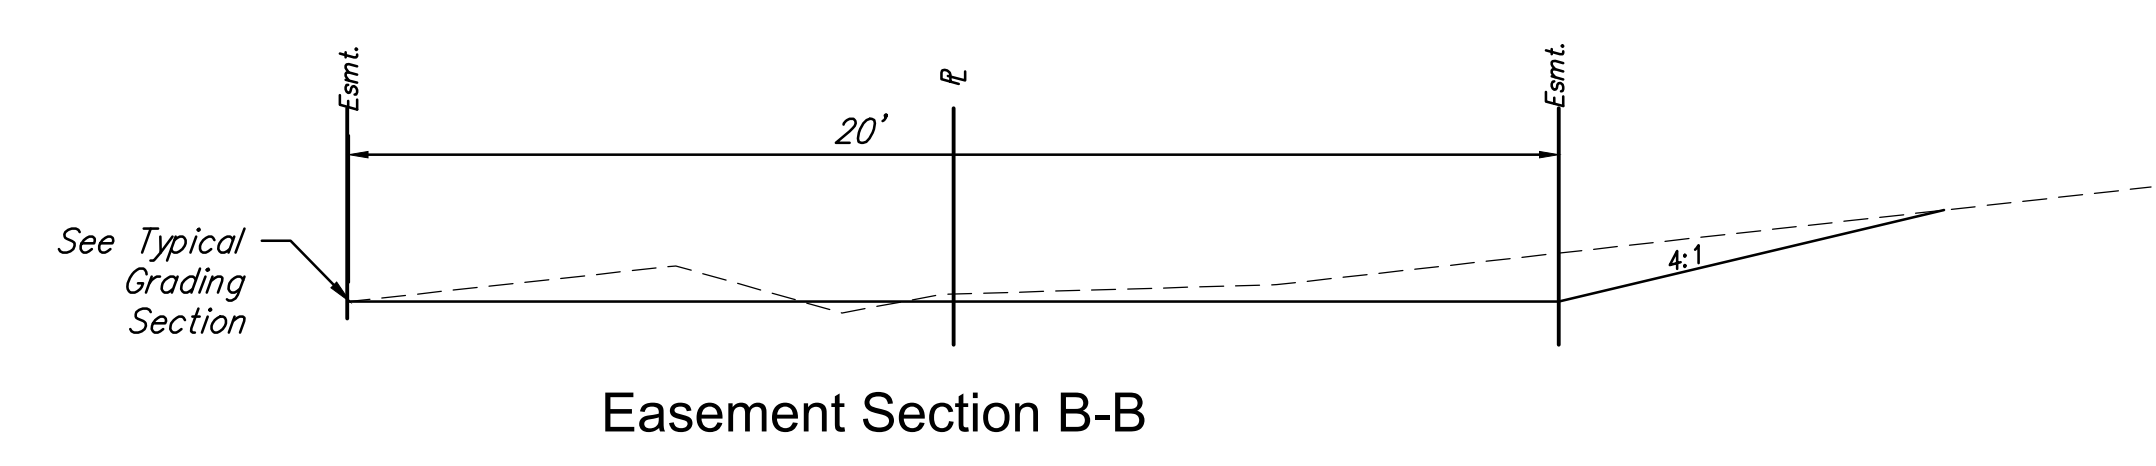

COMPACTED FILL. ALL FILL PLACED WITHIN THIS AREA SHALL BE COMPACTED TO 90% STANDARD DENSITY. COST SUBSIDIARY TO BID ITEM FOR COMPACTED FILL (95%).

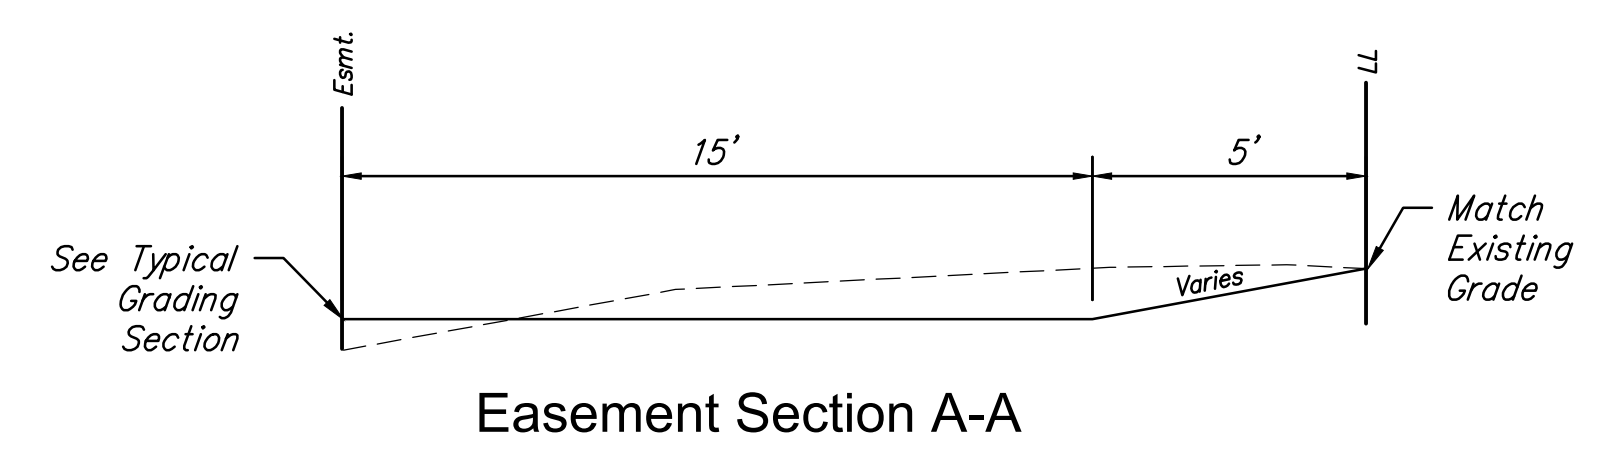

REV.	DATE	DESCRIPTION	BY

City of Wichita, KS
 Project #: 468-85241
 OCA: 751566
 Emerald Bay 3rd Storm Water Drain Project

Site Grading Details

JOB NO.: 17264883
 DATE: Feb. 2018
 DESIGNED BY: EJJ
 DRAWN BY: EJJ

BAR IS ONE INCH ON ORIGINAL DRAWING
 0 1"
 IF NOT ONE INCH ON THIS SHEET, ADJUST SCALES ACCORDINGLY.

SHEET NUMBER

TOTAL SHEETS **3** OF **41**

File: L:\2017\17264883 - Emerald Bay 3rd Improvements\Drawings\C3D\SVD\2 Site Grading Details.dwg, Last Save: 3/29/2018 7:51 AM, Last saved by: DRSStandrich
 Last plotted by: Glover, Eric J., Plot Style: ---, Plot Scale: 1:2,5849 Plot Date: 4/17/2018 10:45 AM Plotter used: None