



PLOTTED: Monday, May 21, 2018 @ 11:40AM

J:\PROJECTS\2018\1601010221 - PERFECTION, AUBURN LAKES, 16221 CAD\SH1505 CIVIL\WTR\16221-05-2018.DWG

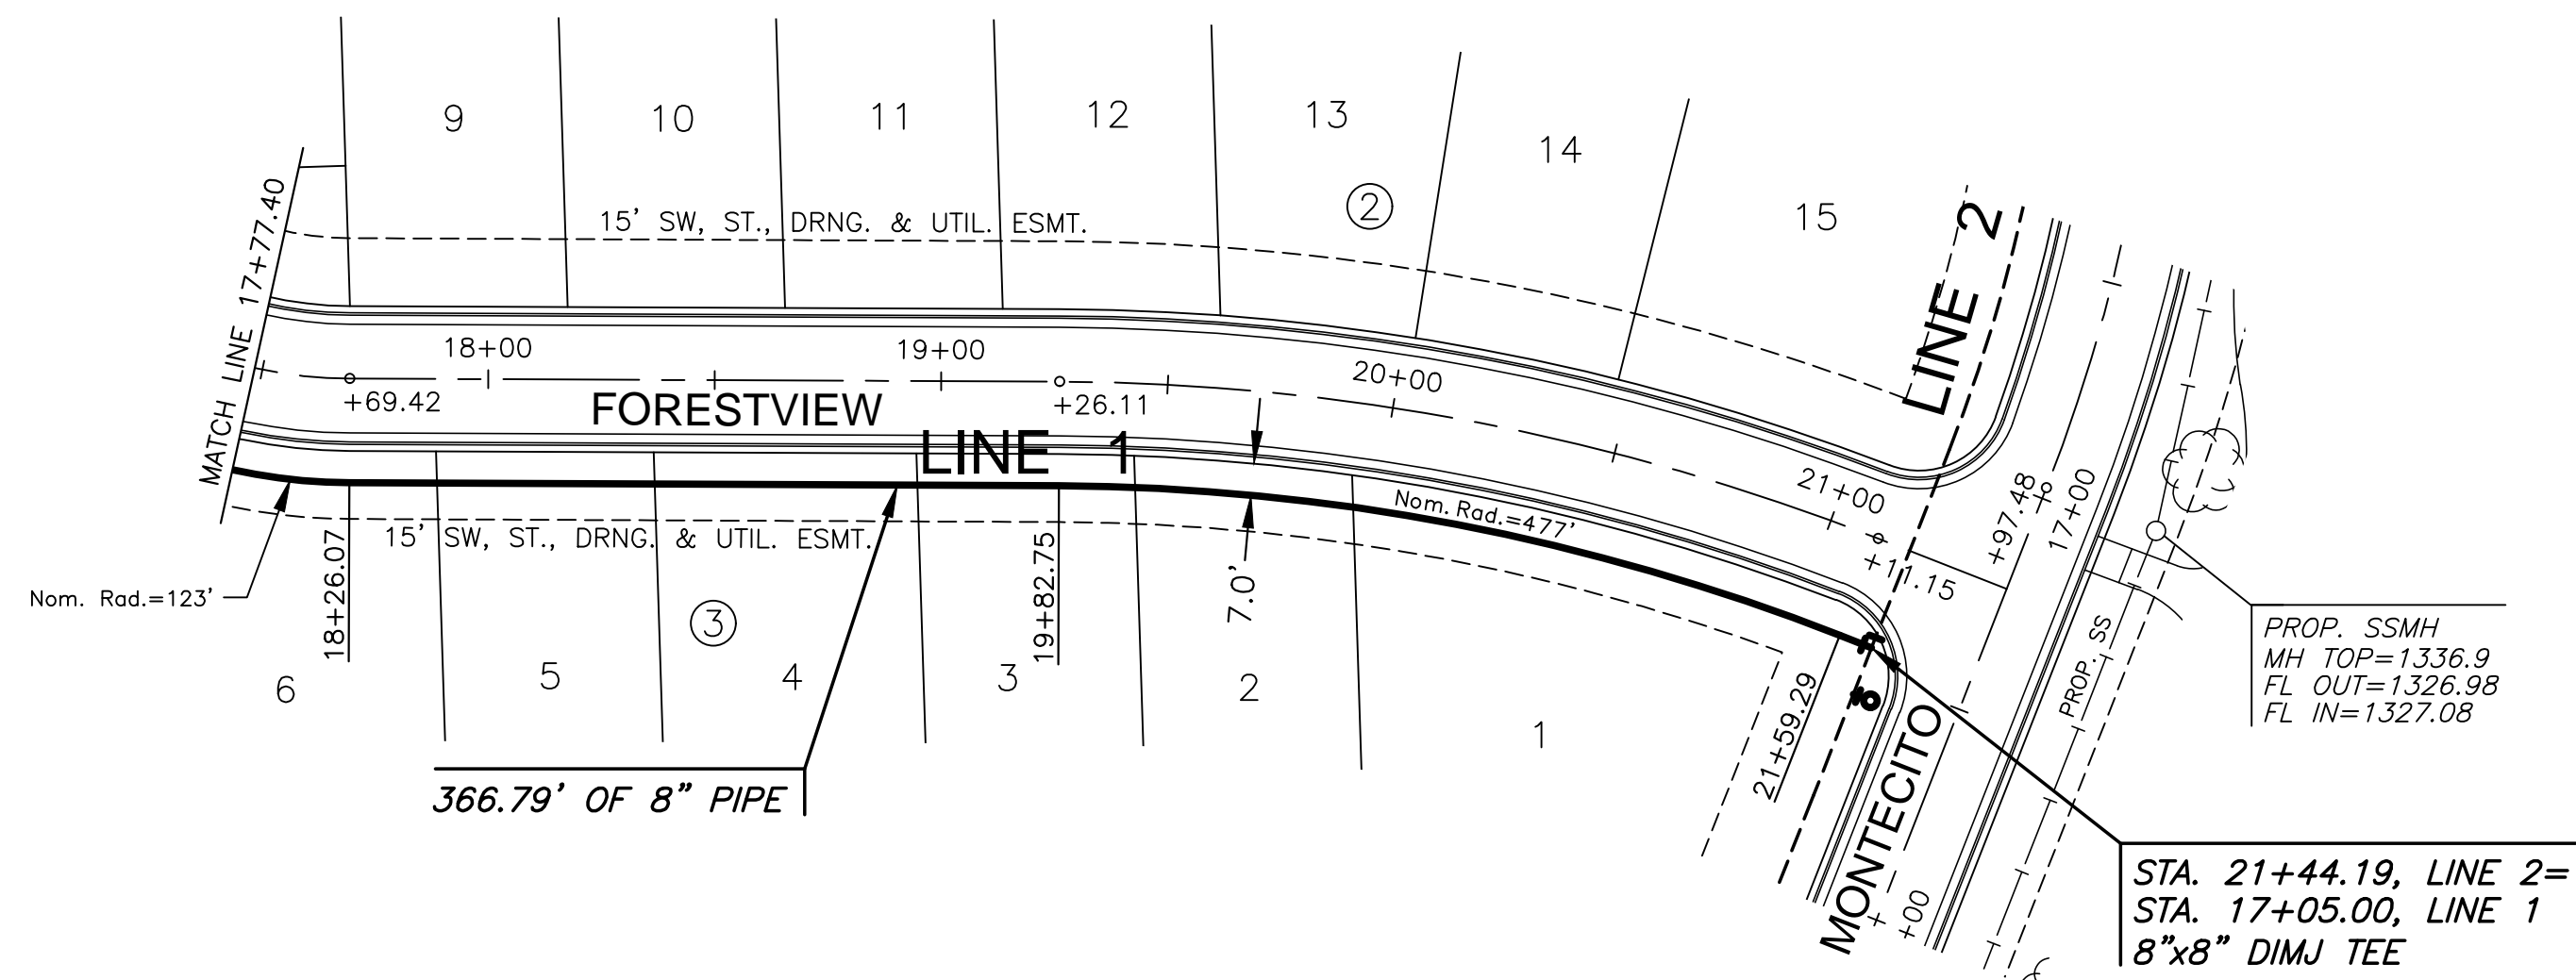

NOTE:  
CONTRACTOR TO VERIFY LOCATION  
AND ELEVATION OF EXISTING WATER  
LINE PRIOR TO CONSTRUCTION.

PLAN WTR LINE 2  
PROFILE WTR LINE 2

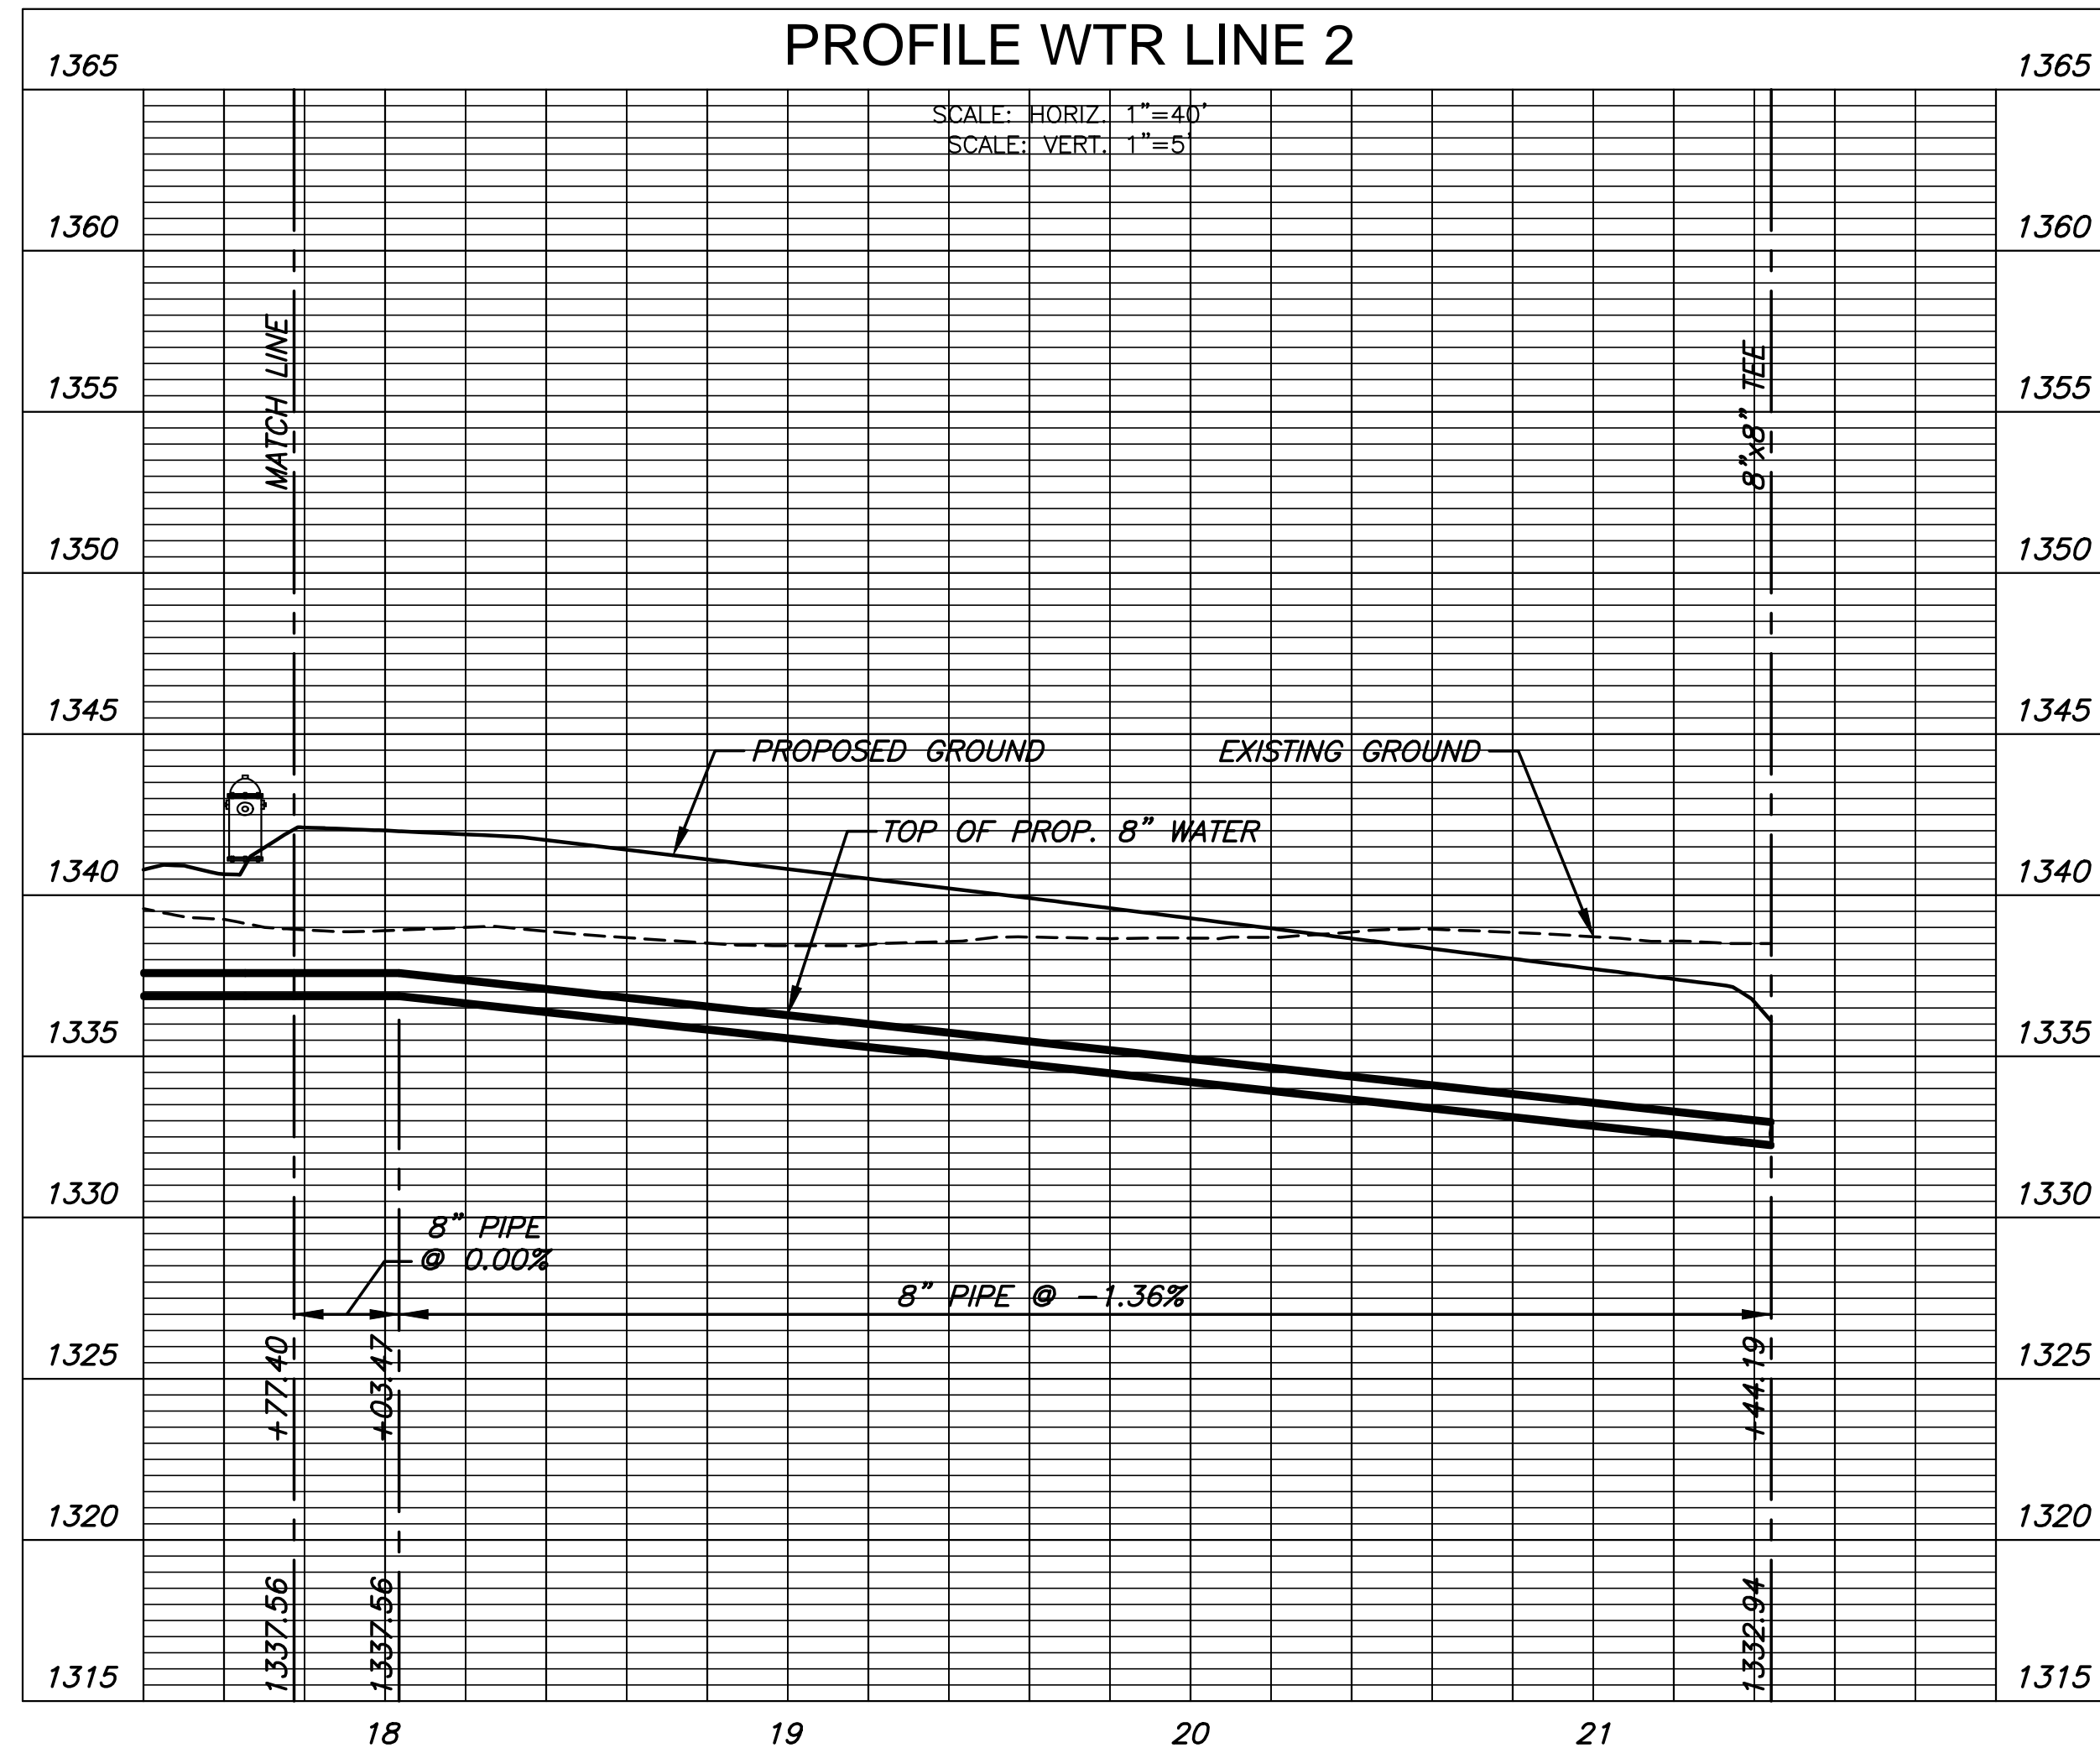

WATER DISTRIBUTION PLANS FOR  
**AUBURN LAKES ADDITION**  
PHASE 1

©2018  
MKEC Engineering  
All Rights Reserved  
www.mkec.com  
These drawings and their contents,  
including, but not limited to, all concepts,  
designs, & ideas are the exclusive  
property of MKEC Engineering (MKEC),  
and may not be used or reproduced in any  
way without the express consent of MKEC.

WATER LINE 2

PROJECT NO.	448-90888	
DATE	MAY 2018	
SCALE	1" = 40'	
DESIGNED	DRAWN	CHECKED
DFL	JWC	GJA

NO.	REVISION	DATE

SHEET NO.  
08 OF 22