
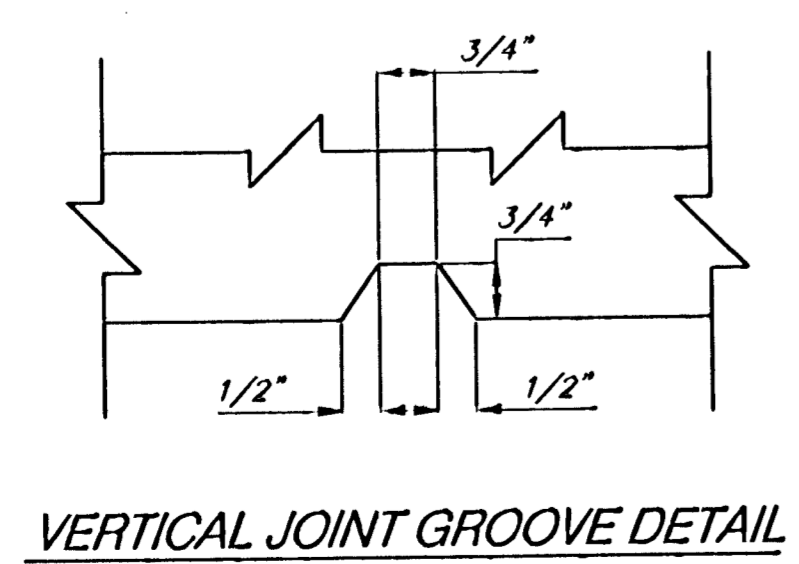
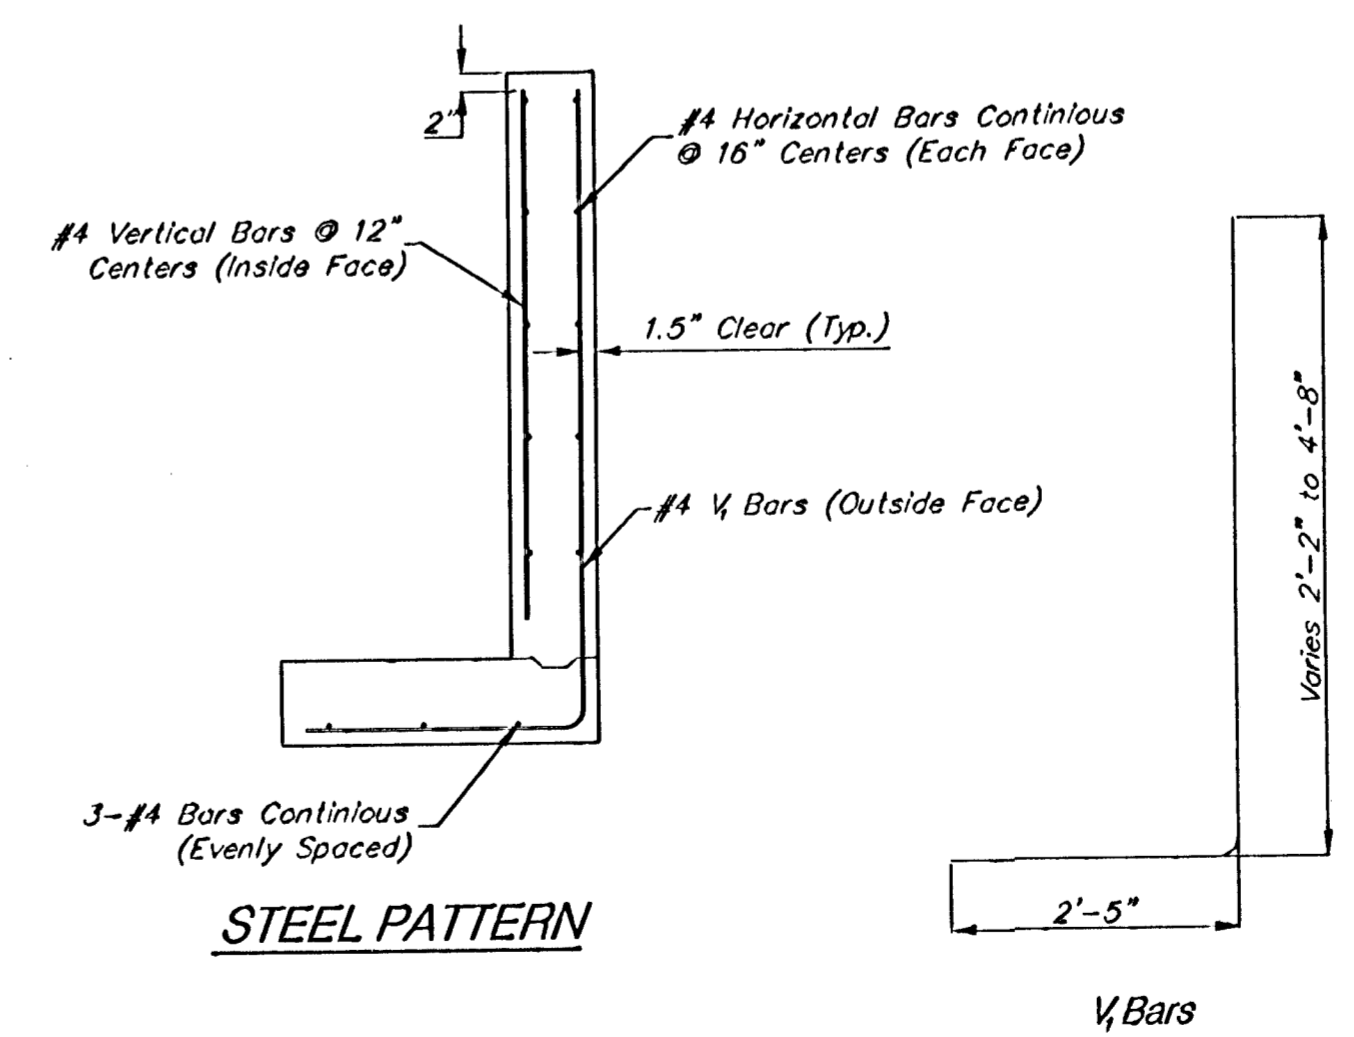
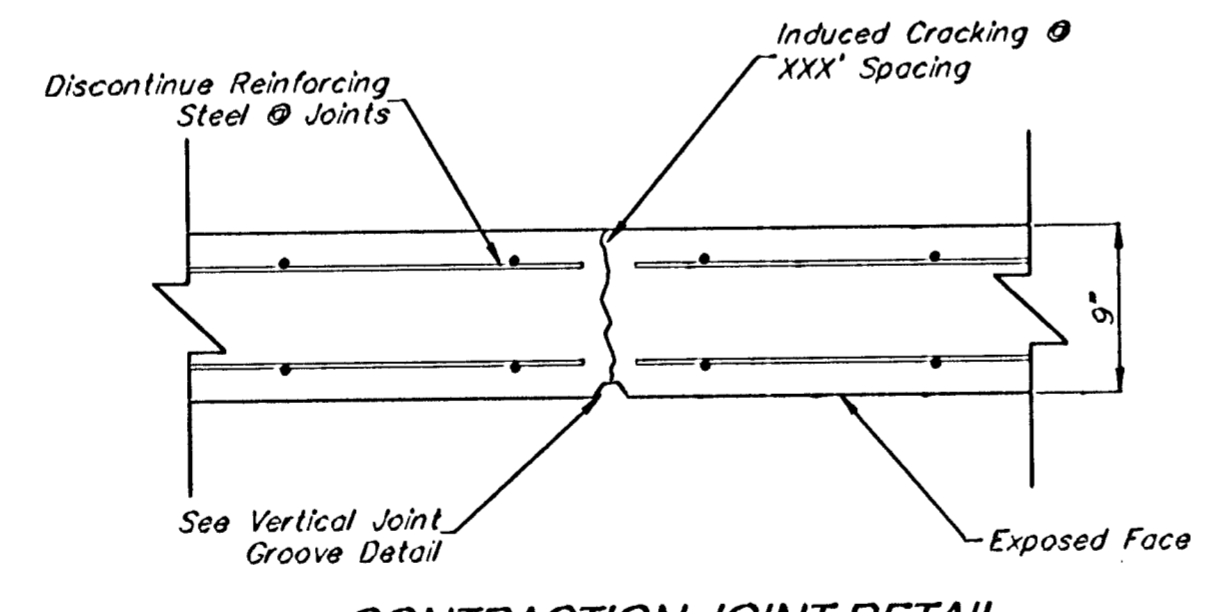
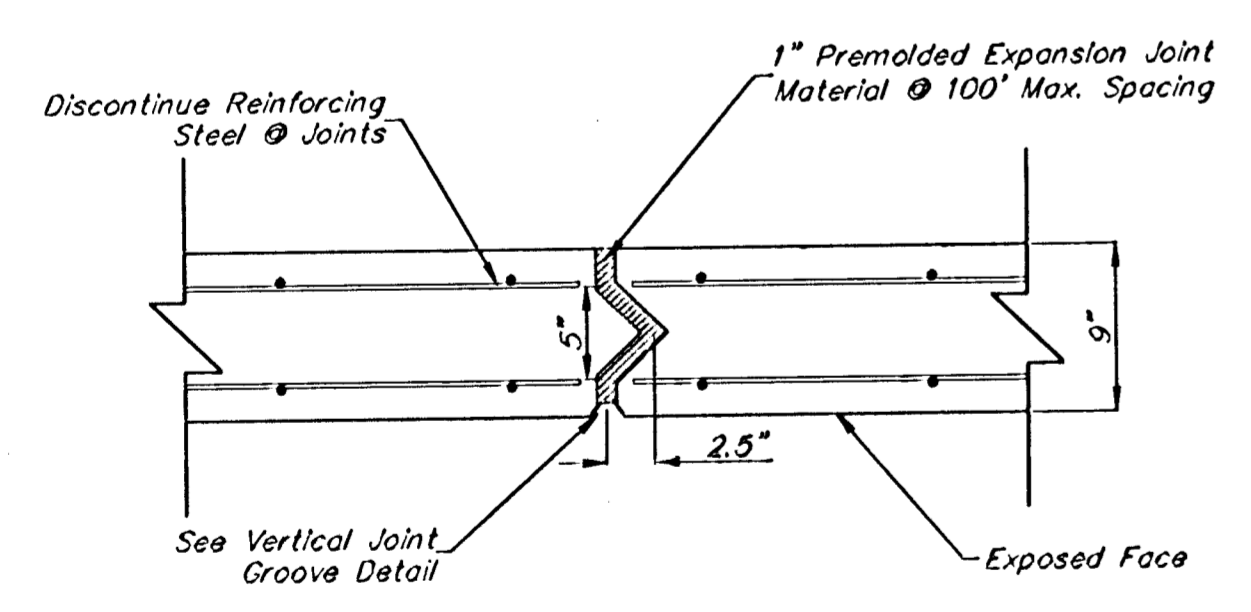
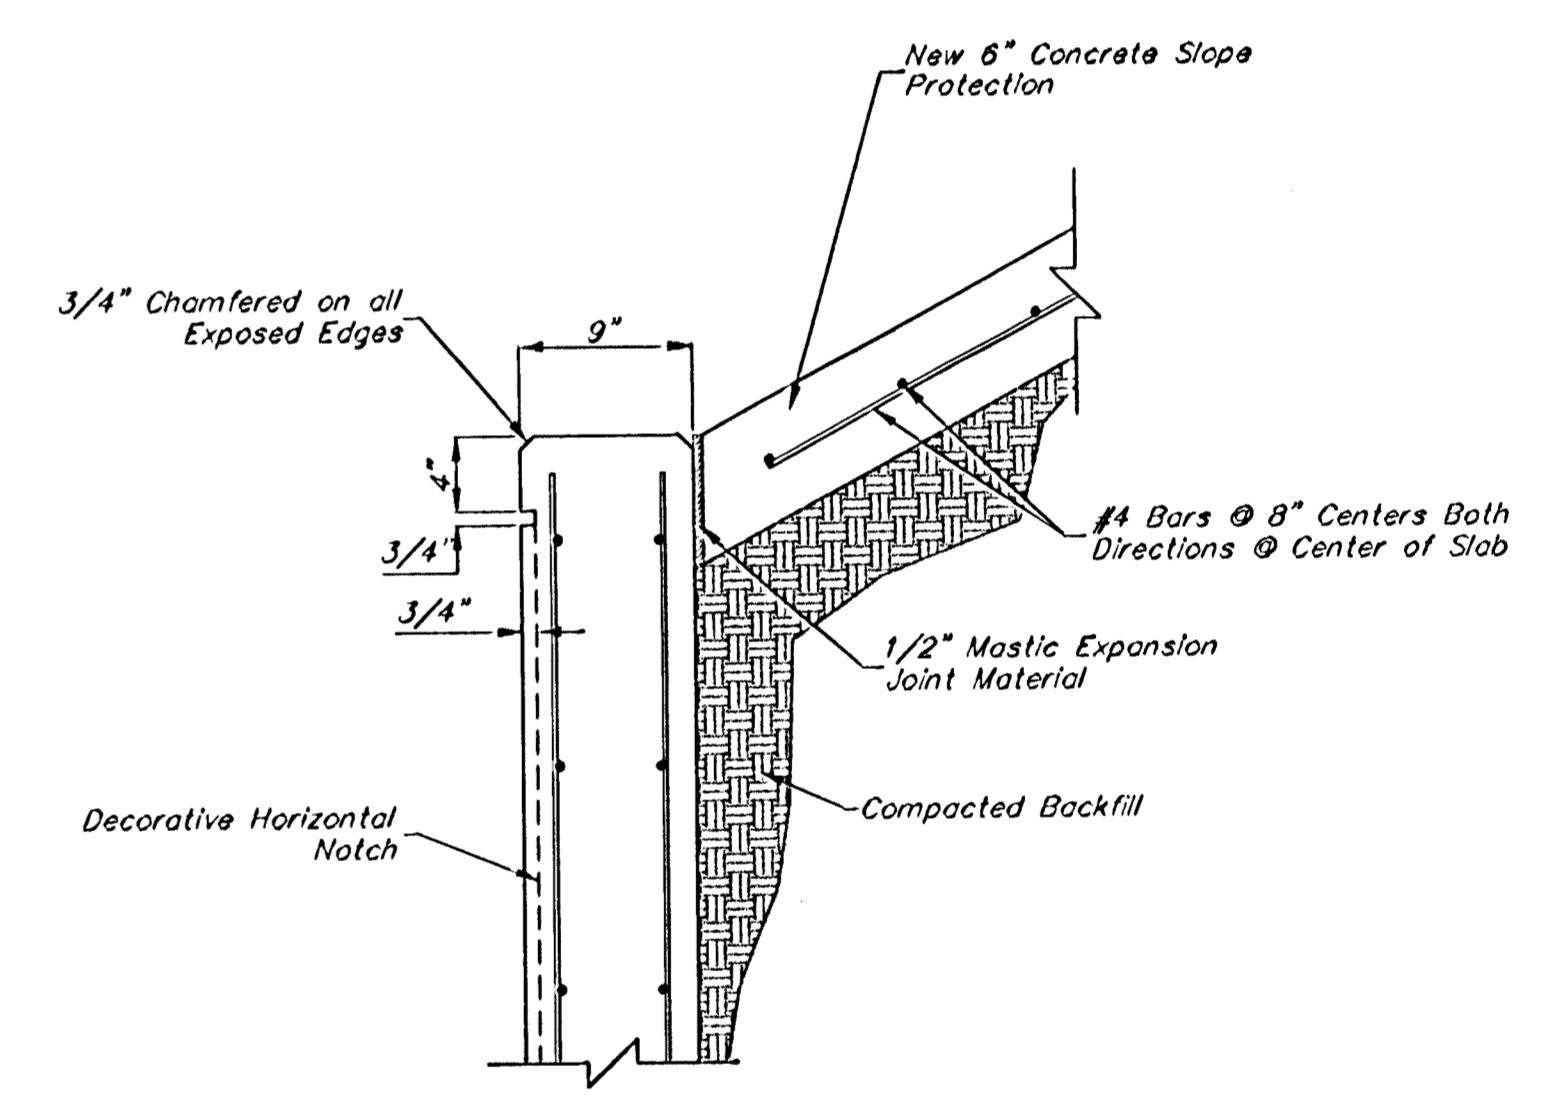
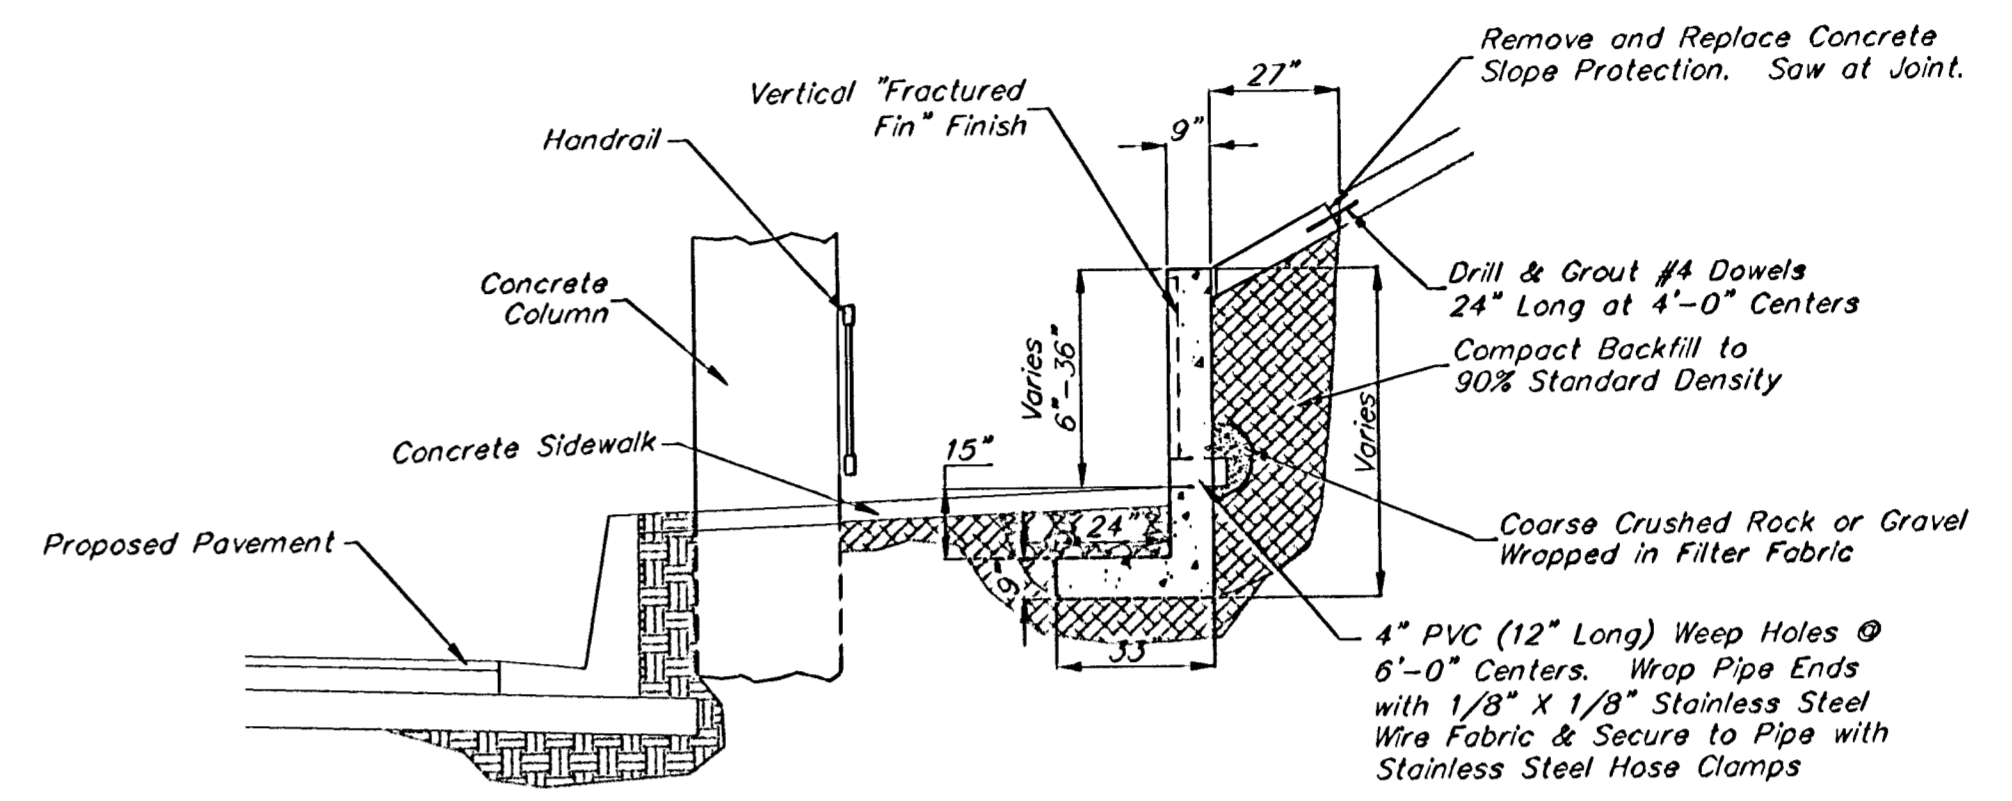
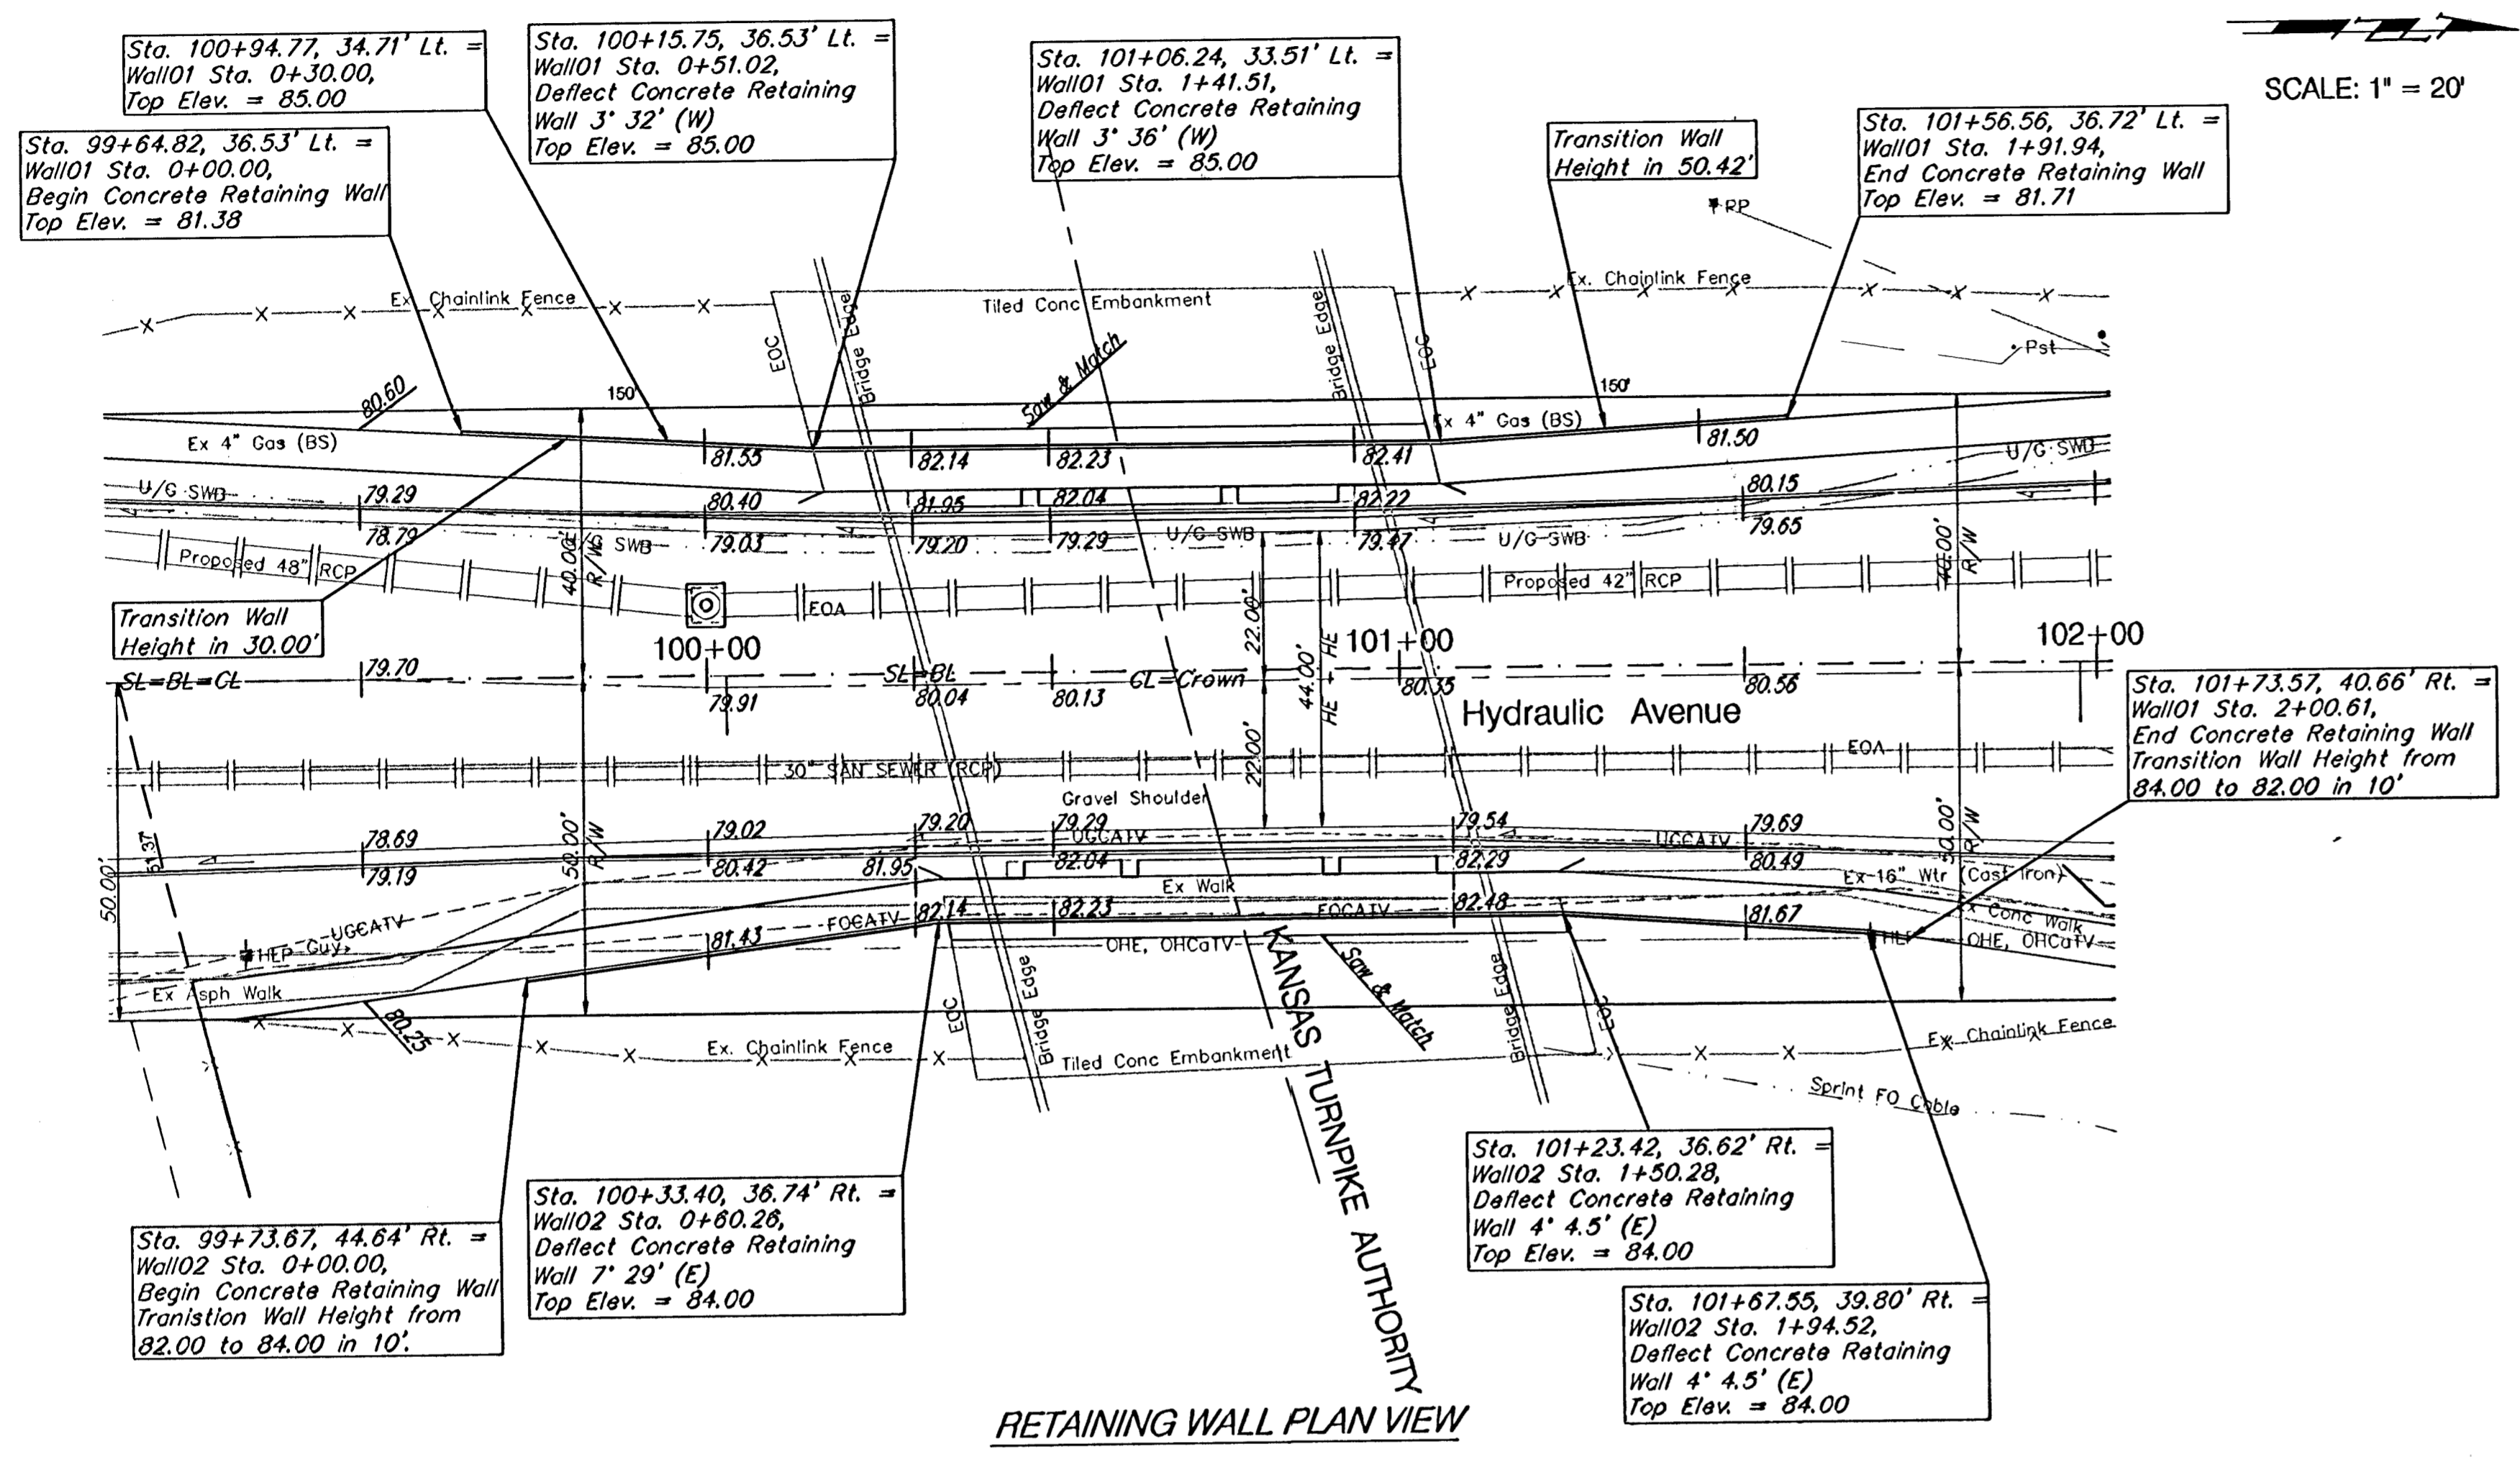


FIRMA REGION NO.	STATE	PROJECT NO.	FISCAL YEAR	SHEET NO.	TOTAL SHEETS
7	KANSAS	87 N-0303-01	2003	11	143

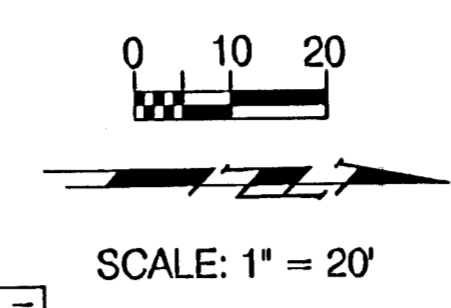

PROJECT NUMBER 472-83902		SHEET NAME RetainWall		ENGINEERING DIRECTORY FA\Hydraulic_Ph2\Details		CAPITAL IMPROVEMENT PROJECT RETAINING WALL DETAILS HYDRAULIC AVENUE PAVING - 57th STREET SOUTH TO 47th STREET SOUTH		BAUGHMAN COMPANY, P.A. ENGINEERING, SURVEYING, & PLANNING 316-282-7271 • 315 ELLIS • WICHITA, KANSAS 67211		SHEET 11 OF 143
DESIGN KK	DRAWN TPV	APPROVED JFB	DATE Nov. 2003	SCALE None	BAUGHMAN NO 99-09-E451					