



PLOTTED: Monday, June 11, 2018 @ 06:09PM


J:\PROJECTS\2017\1010143_LANES_STEEPLE BAY_17143_CADD\SHOTS\05 CIVIL\GRD17143-05-100.DWG

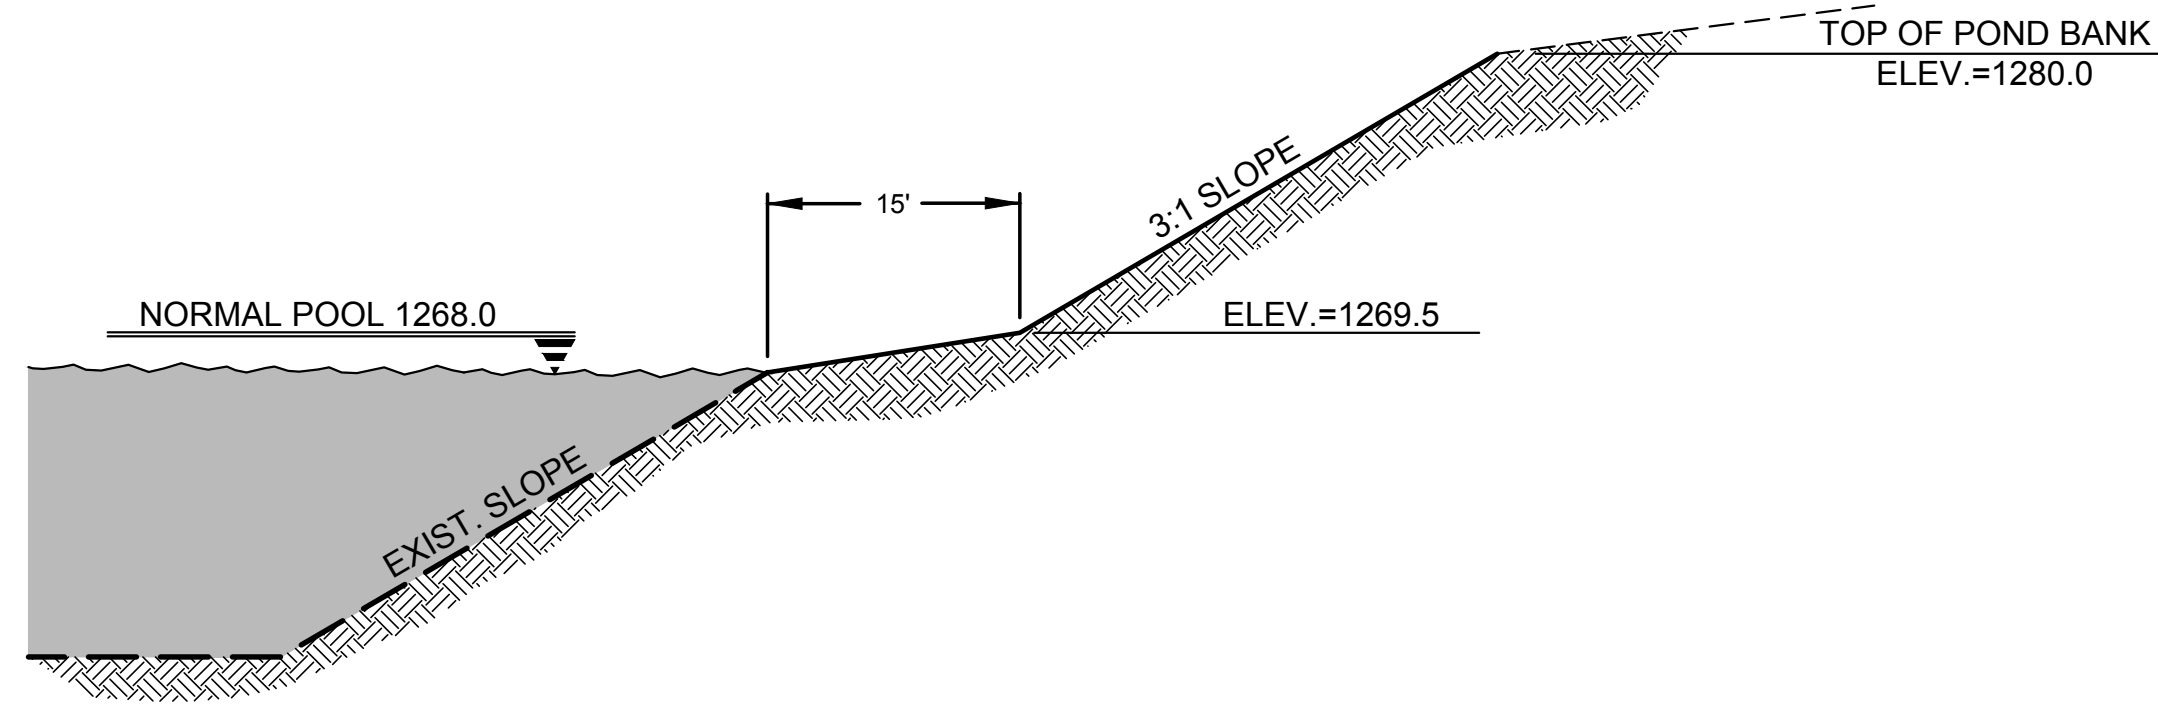


1 SECTION A-A
SCALE: NTS

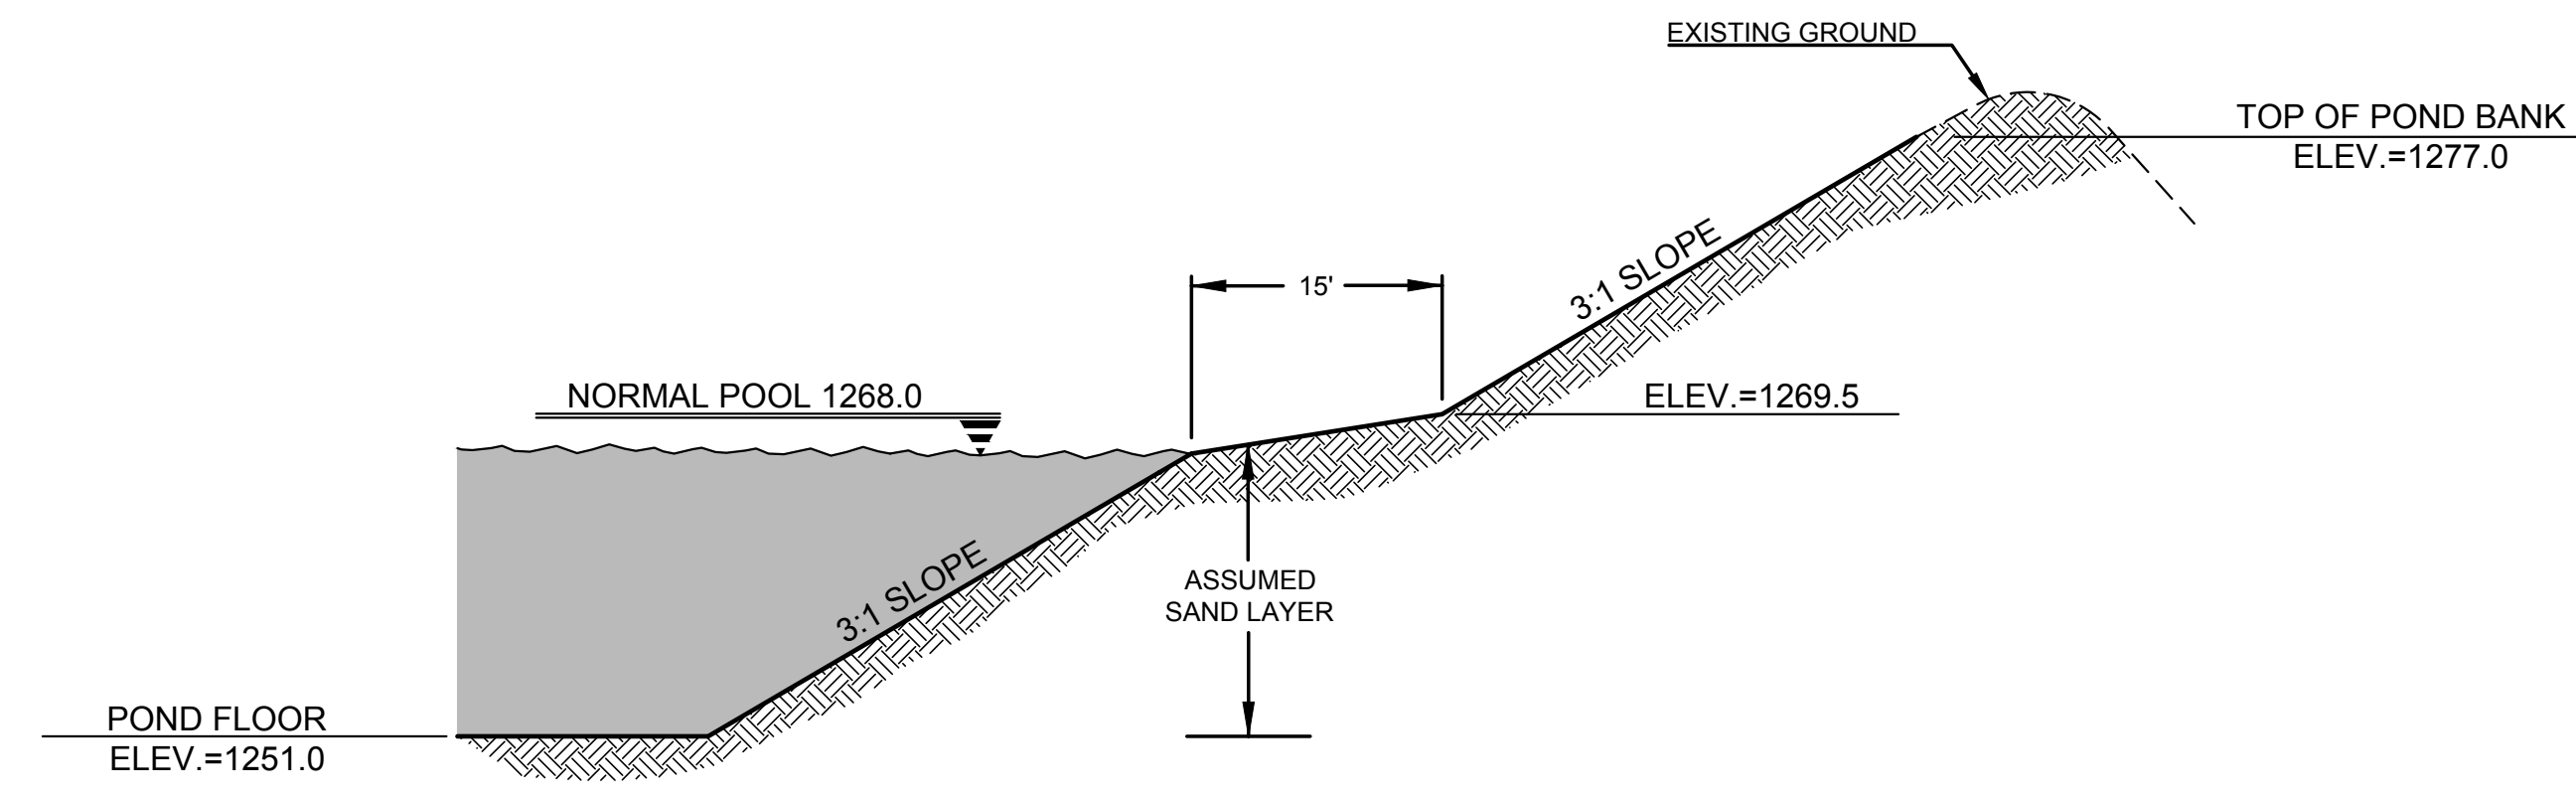


4 SECTION D-D
SCALE: NTS

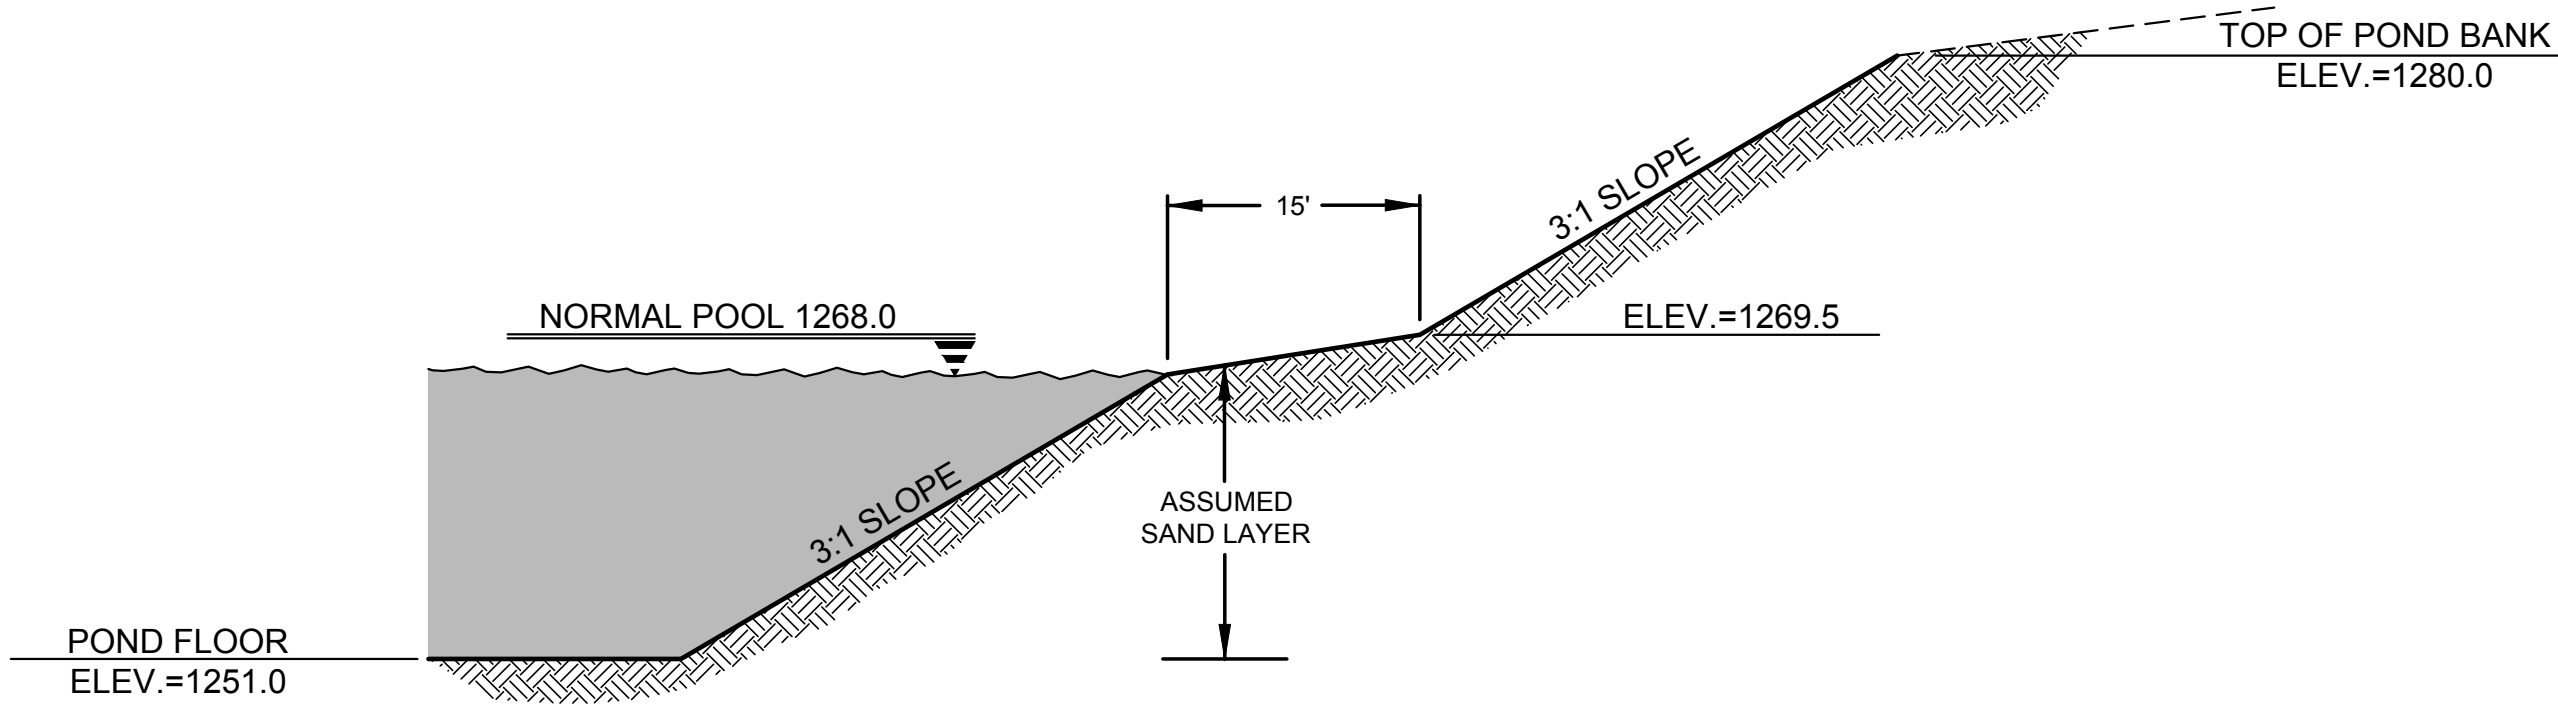


2 SECTION B-B
SCALE: NTS

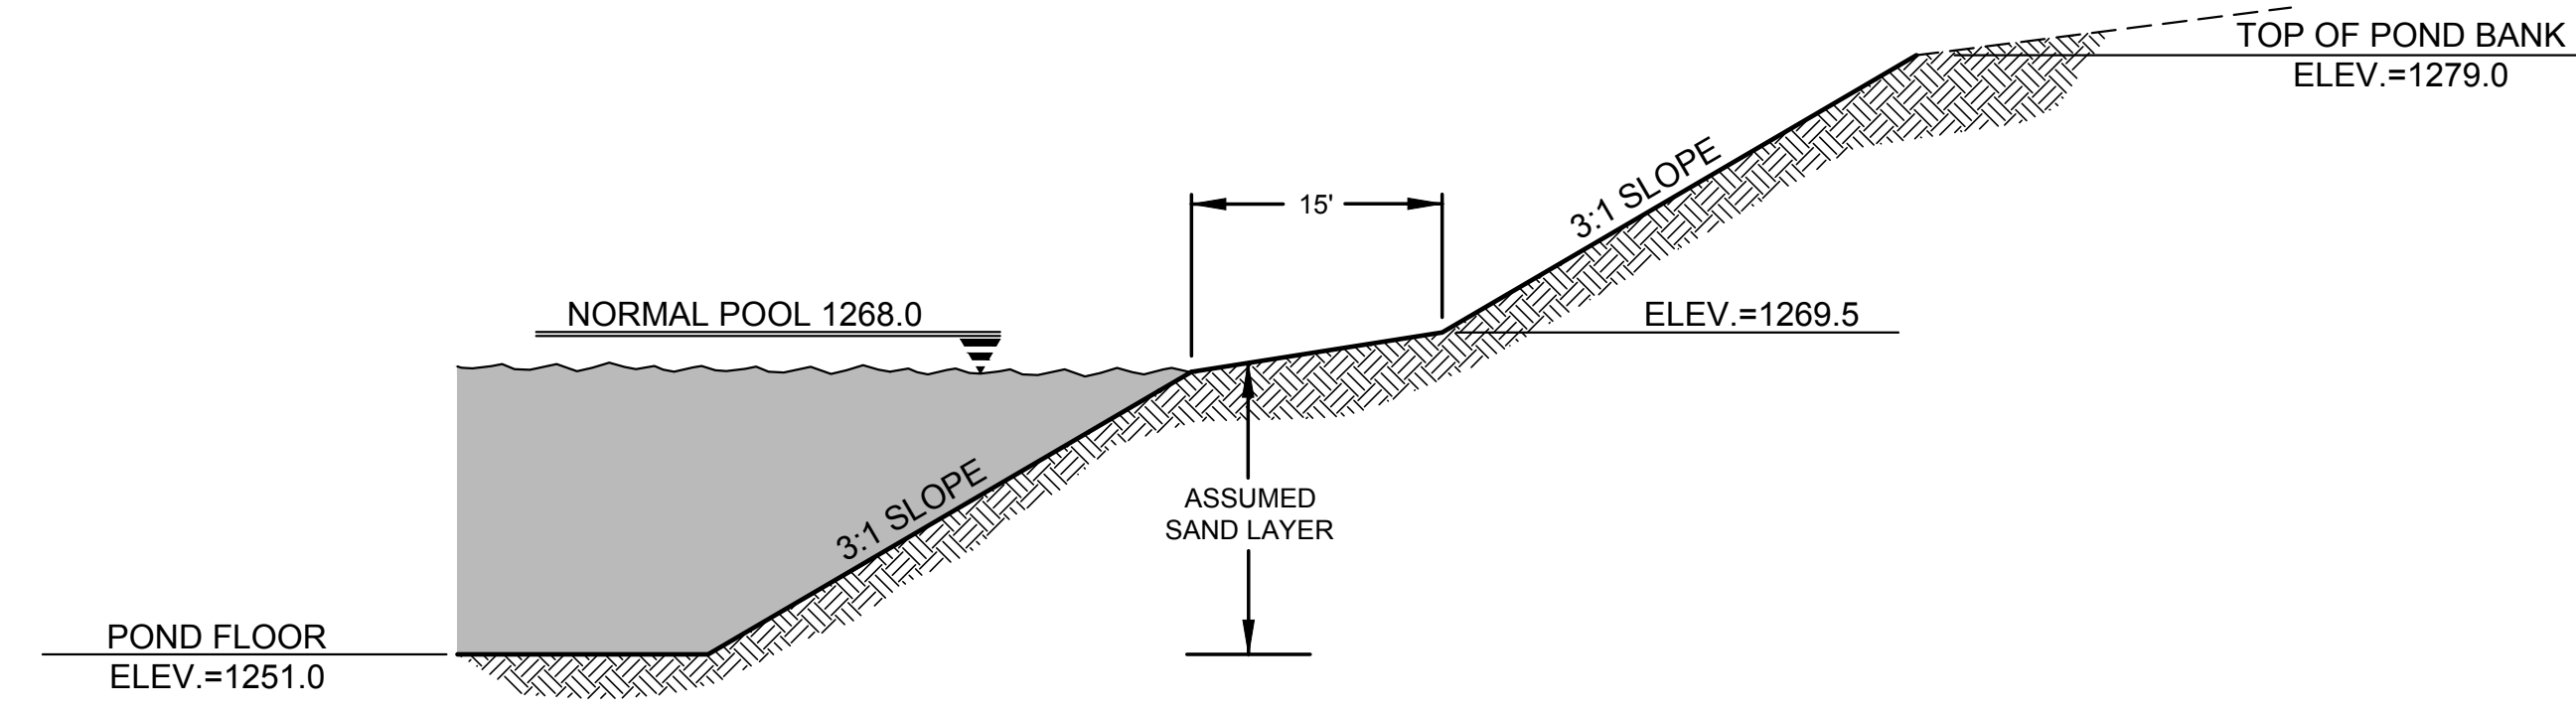

5 SECTION E-E
SCALE: NTS

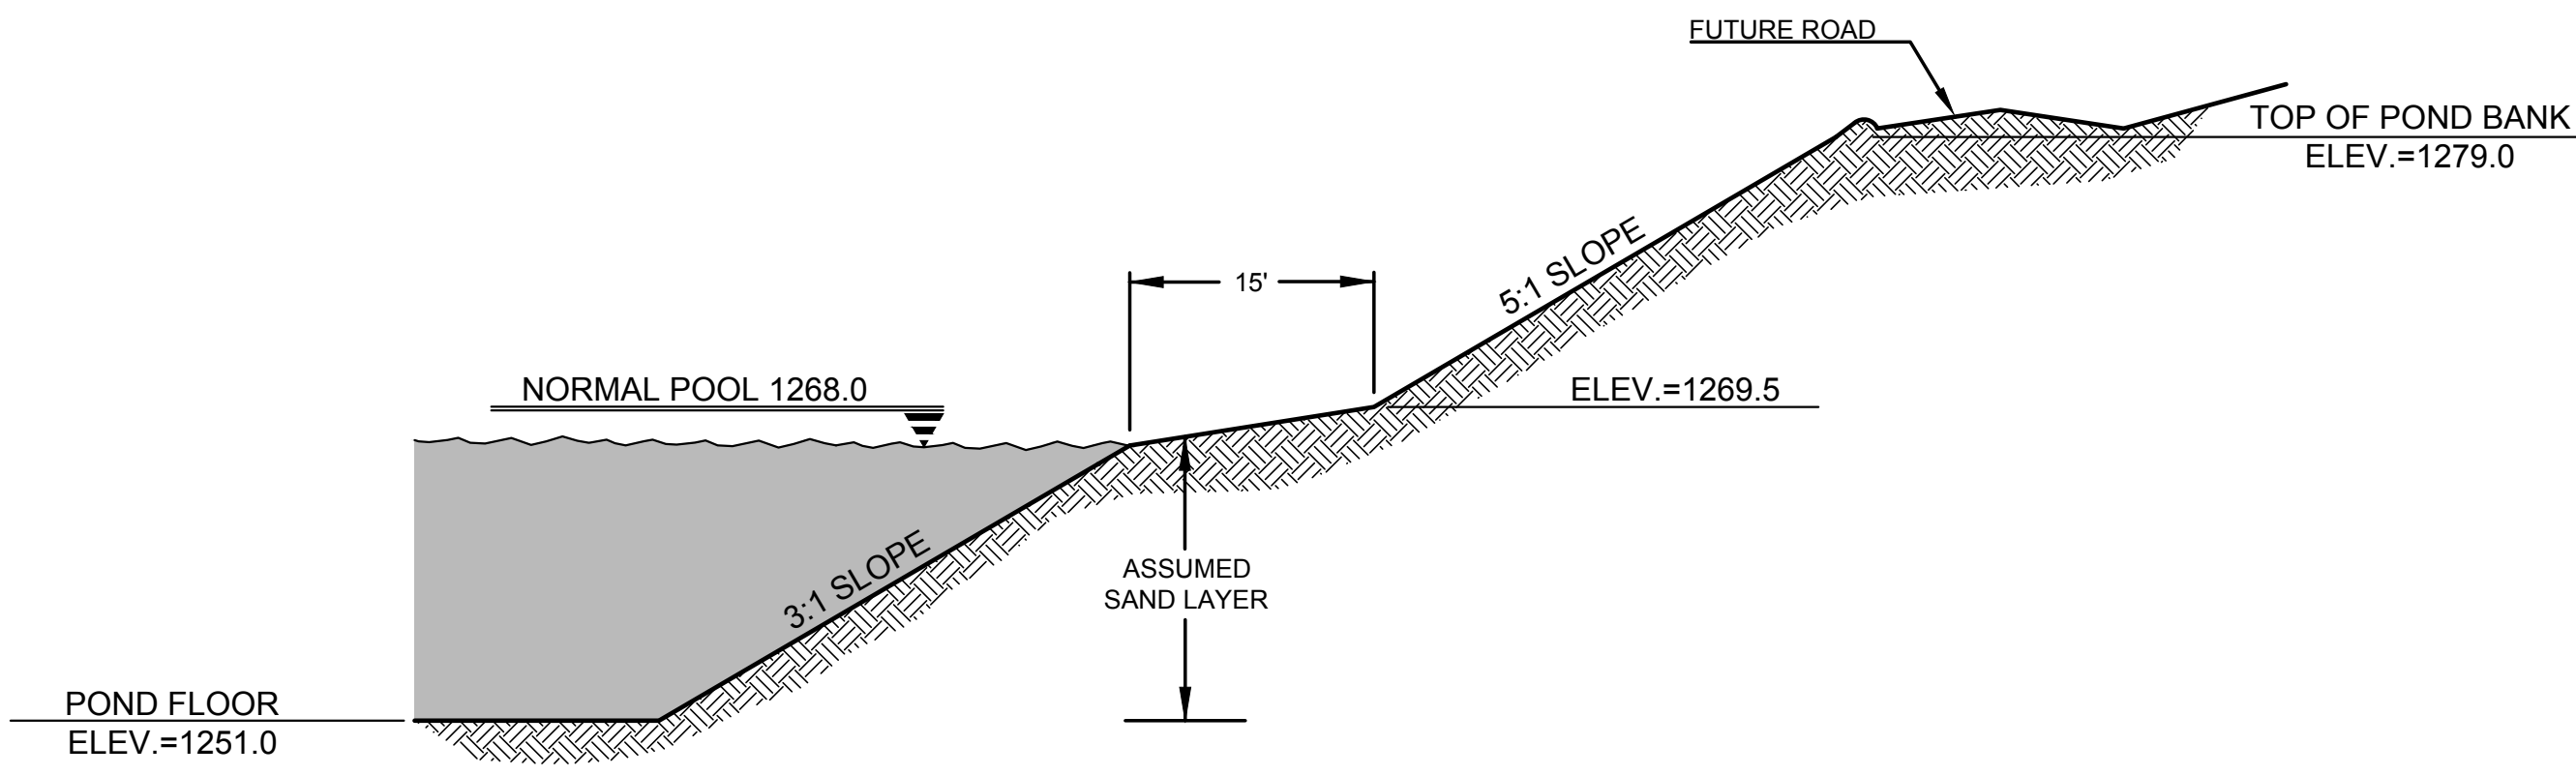

3 SECTION C-C
SCALE: NTS

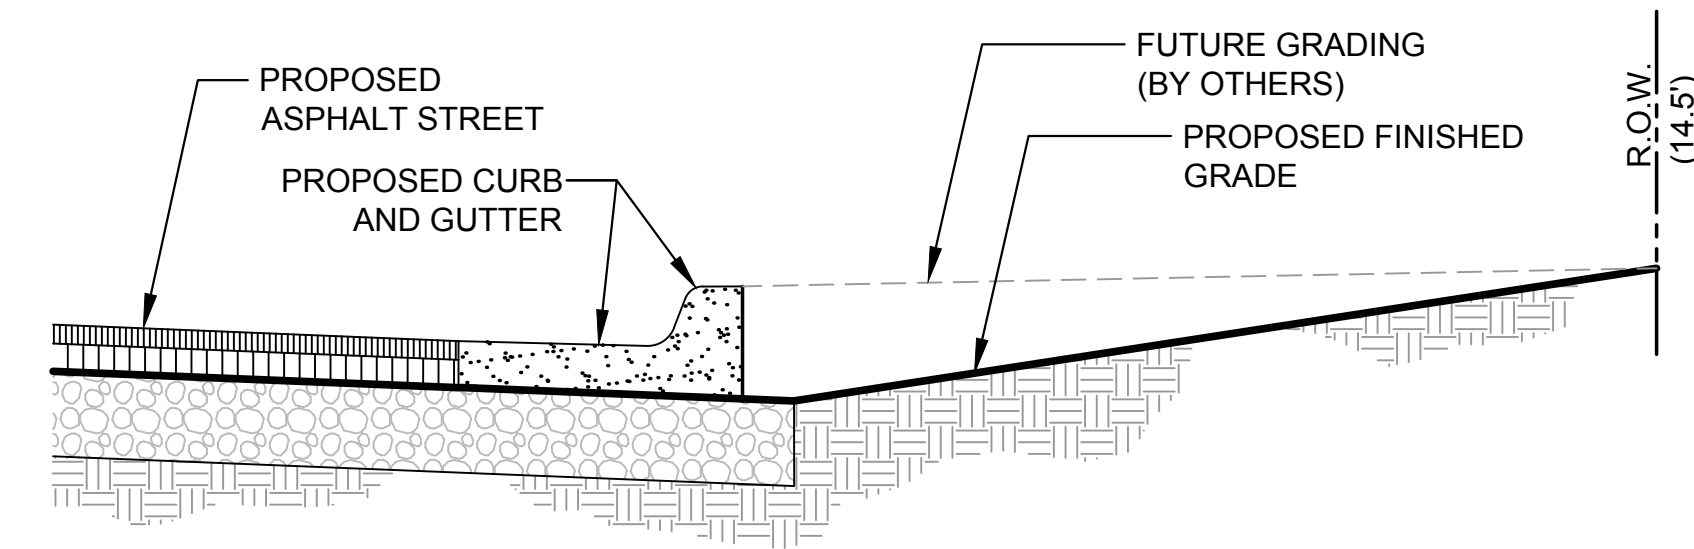

6 TYPICAL ROAD CROSS SECTION DETAIL
NTS

©2018 MKEC Engineering All Rights Reserved www.mkec.com
These drawings and their contents, including, but not limited to, all concepts, designs, & ideas are the exclusive property of MKEC Engineering (MKEC), and may not be used or reproduced in any way without the express consent of MKEC.

GRADING DETAILS

PROJECT NO.	468-85318	
DATE	APRIL 2018	
SCALE	NTS	
DESIGNED	DRAWN	CHECKED
SPE	MKB	SPE

NO.	REVISION	DATE