




FRWA REGION NO.	STATE	PROJECT NO.	FISCAL YEAR	SHEET NO.	TOTAL SHEETS
7	KANSAS	87-N-0303-01	2003	100	143

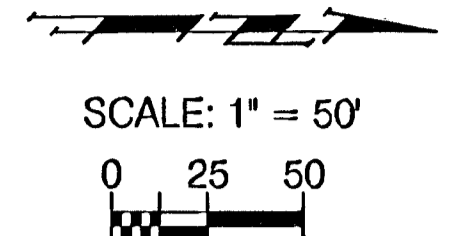


Contractor shall maintain two way traffic the full length of the project at all times except for localized flagging at individual locations during working hours. Flagging operations to conform to the latest addition of the MUTCD.

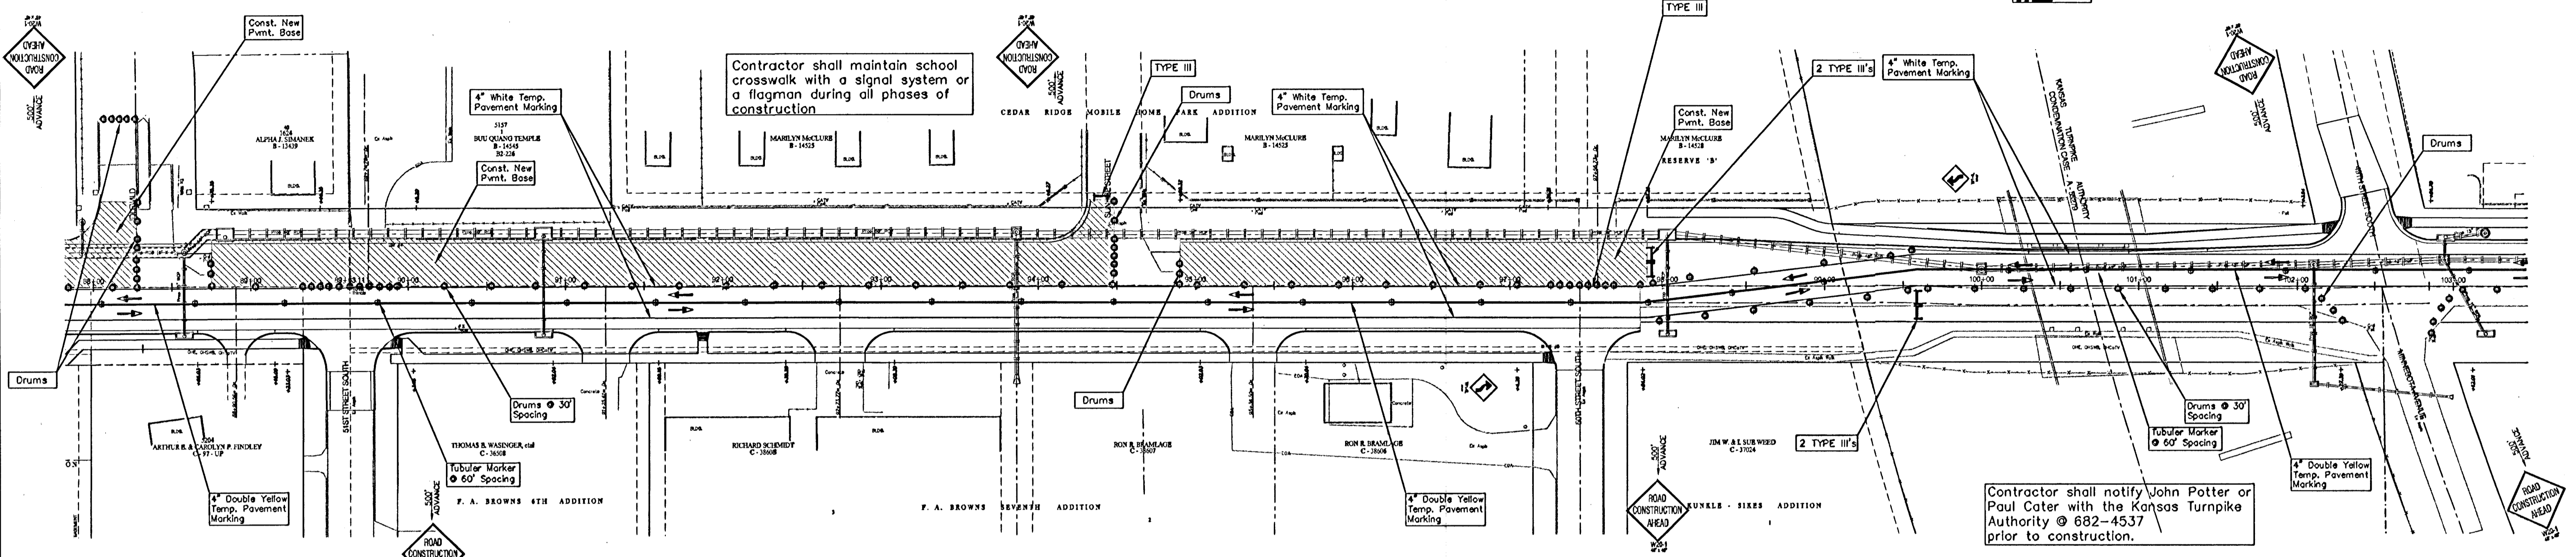

Contractor shall notify John Potter or Paul Cater with the Kansas Turnpike Authority @ 682-4537 prior to construction.

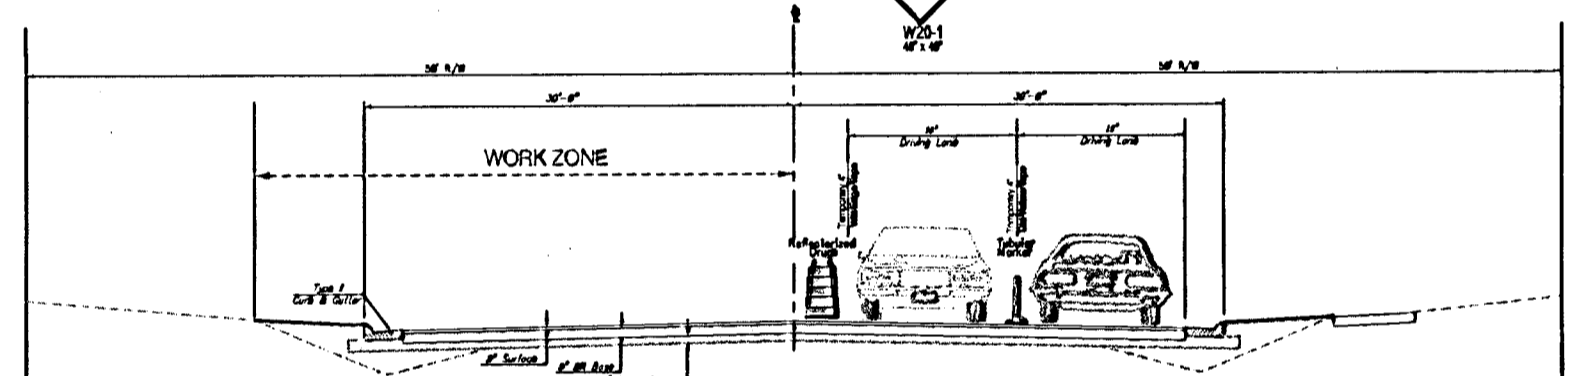

**PHASE V (Looking North)**  
Construct Roadway - West Side Hydraulic South of 57th Street to 50th Street  
Construct 7\"/>

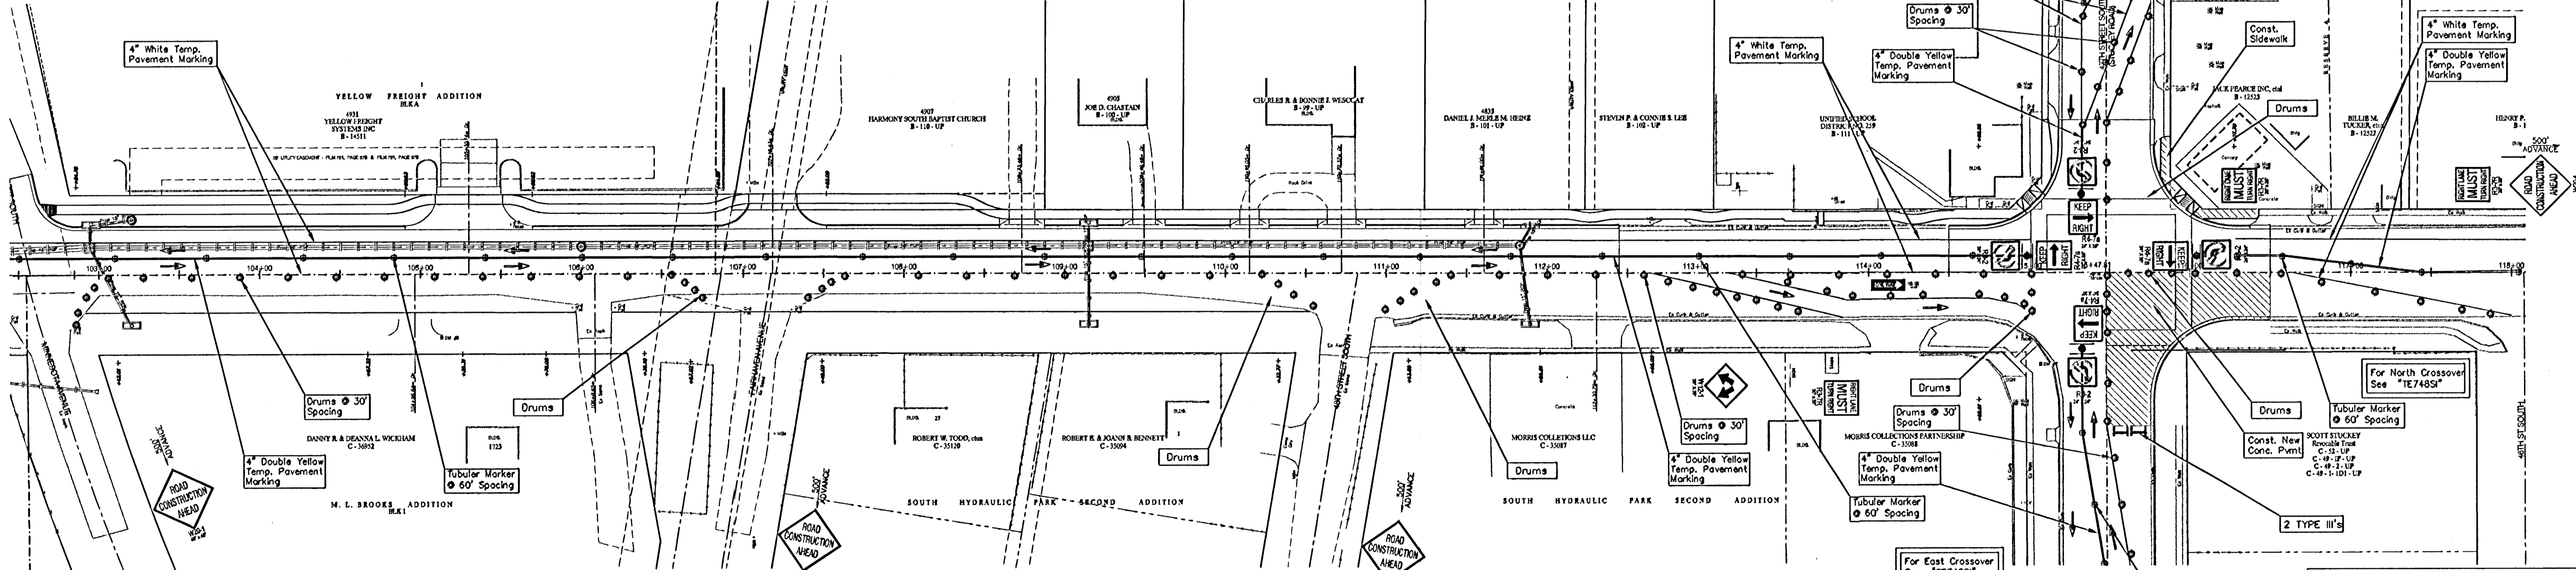

During this phase of construction, all left turn signals shall be covered, and existing R10-2 shall be replaced with R3-2.

Contractor shall either maintain or temporarily relocate all street name signs within project limits at all times during construction.

Contractor shall maintain access to all businesses and residences during construction.

Contractor shall maintain all drainage ways during construction.

PROJECT NUMBER 472 83902		SHEET NAME Conseq12		ENGINEERING DIRECTORY F:\Eng\Hydraulic phs2\Conseq	
DESIGN Azdere	DRAWN Staff	APPROVED JFB	DATE March 04	SCALE 1"=50'	BAUGHMAN NO 99-09-E451

STREET & SWS IMPROVEMENTS  
**Construction Sequencing Plan Phs V**  
HYDRAULIC AVE PAVING - SOUTH OF 57th STREET SOUTH TO 47th STREET SOUTH

**BAUGHMAN COMPANY, P.A.**  
ENGINEERING, SURVEYING, & PLANNING  
318-282-7271 • 315 ELLIS • WICHITA, KANSAS 67211

SHEET 100 OF 143