




ITANA REGION NO.	STATE	PROJECT NO.	FISCAL YEAR	SHEET NO.	TOTAL SHEETS
7	KANSAS	87N-0303-01	2003	104	143

Contractor shall maintain two way traffic the full length of the project at all times except for localized flagging at individual locations during working hours. Flagging operations to conform to the latest addition of the MUTCD.

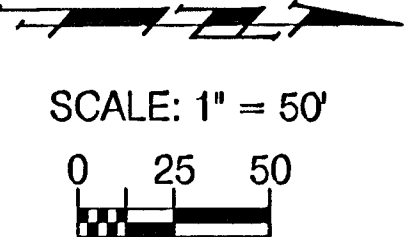


Contractor shall maintain school crosswalk with a signal system or a flagman during all phases of construction


Contractor shall notify John Potter or Paul Cater with the Kansas Turnpike Authority @ 682-4537 prior to construction.

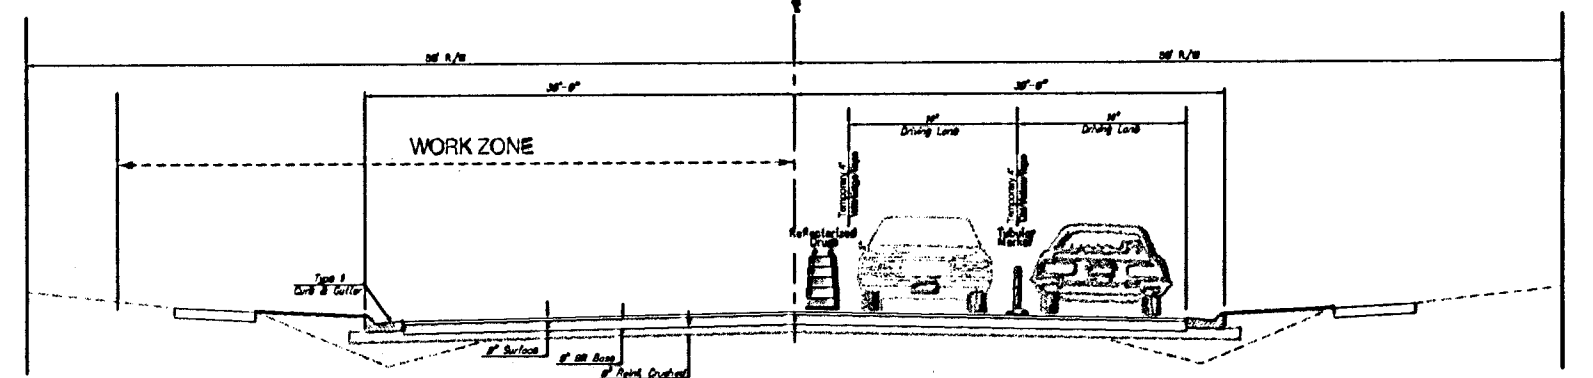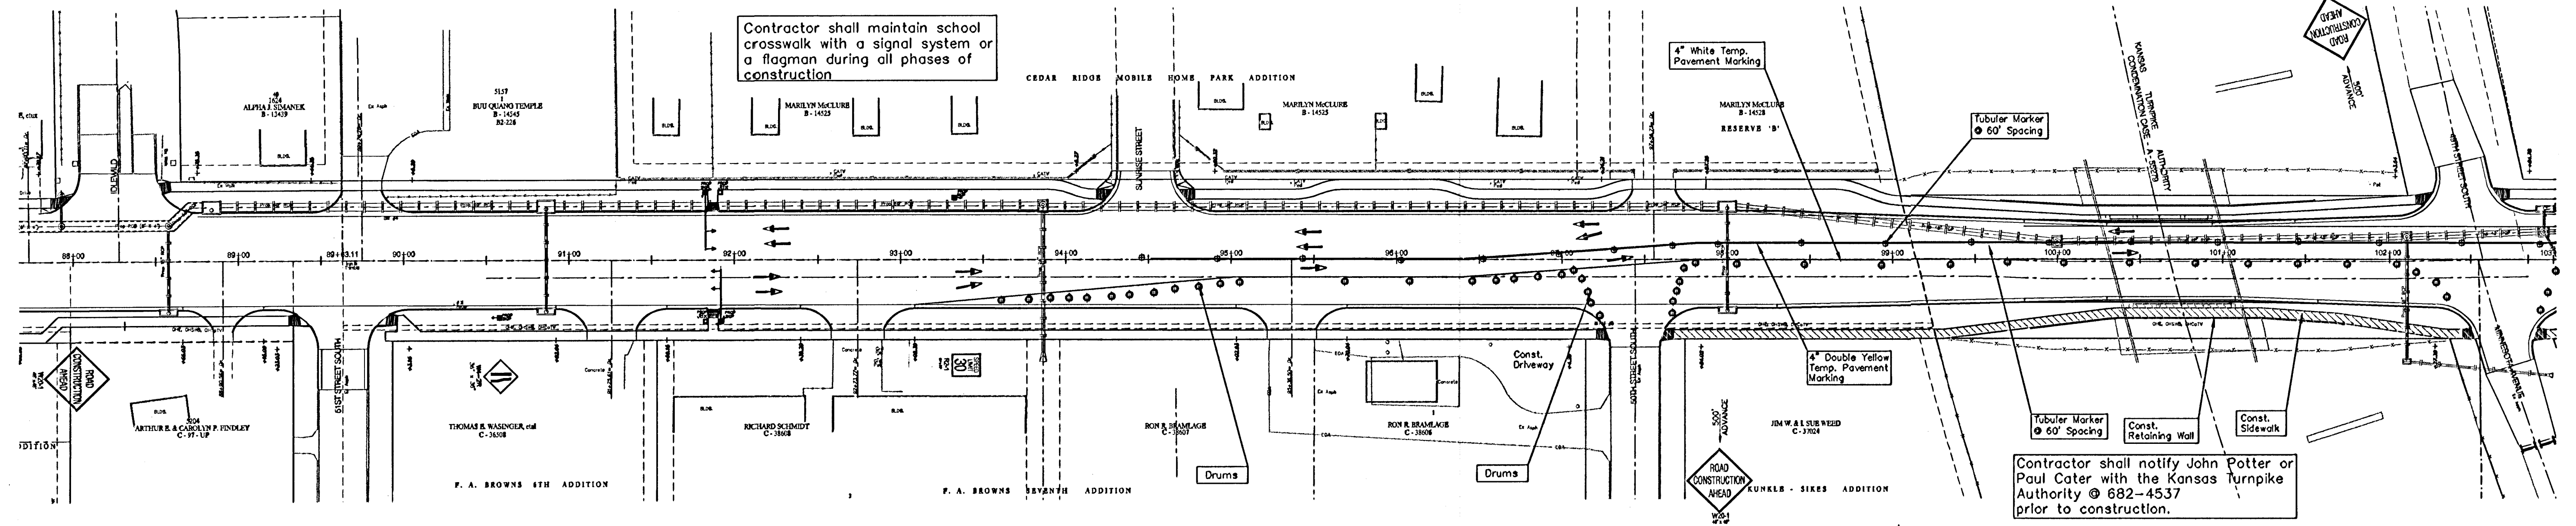

PHASE VII (Looking South)
Continue Construction of Roadway - East Side Hydraulic North of 50th Street to Center of 57th Street.

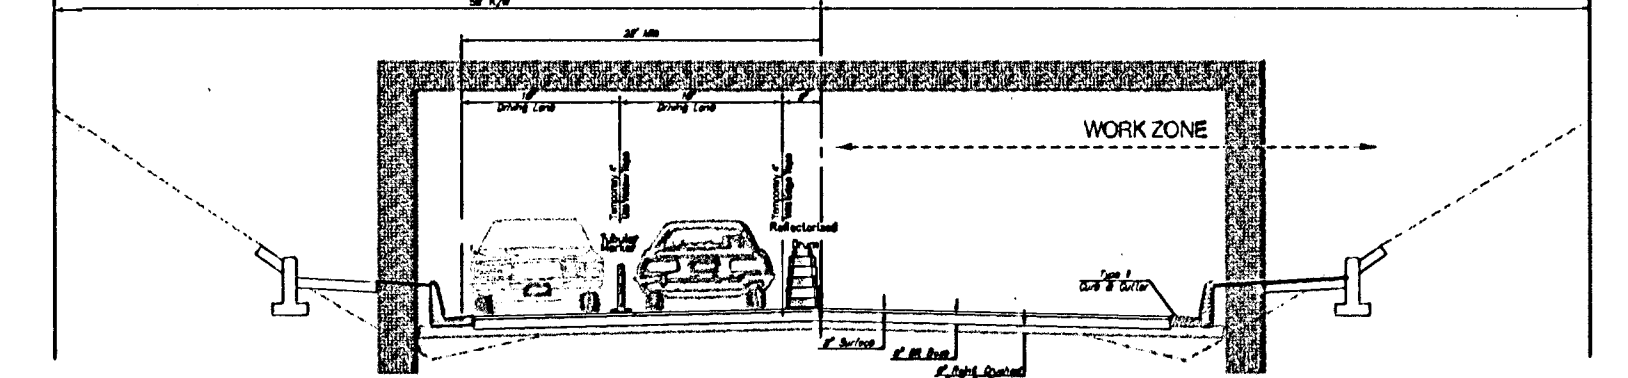

PHASE VII (Looking North)
Continue Construction of Roadway - East Side Hydraulic Under the Kansas Turnpike Bridge

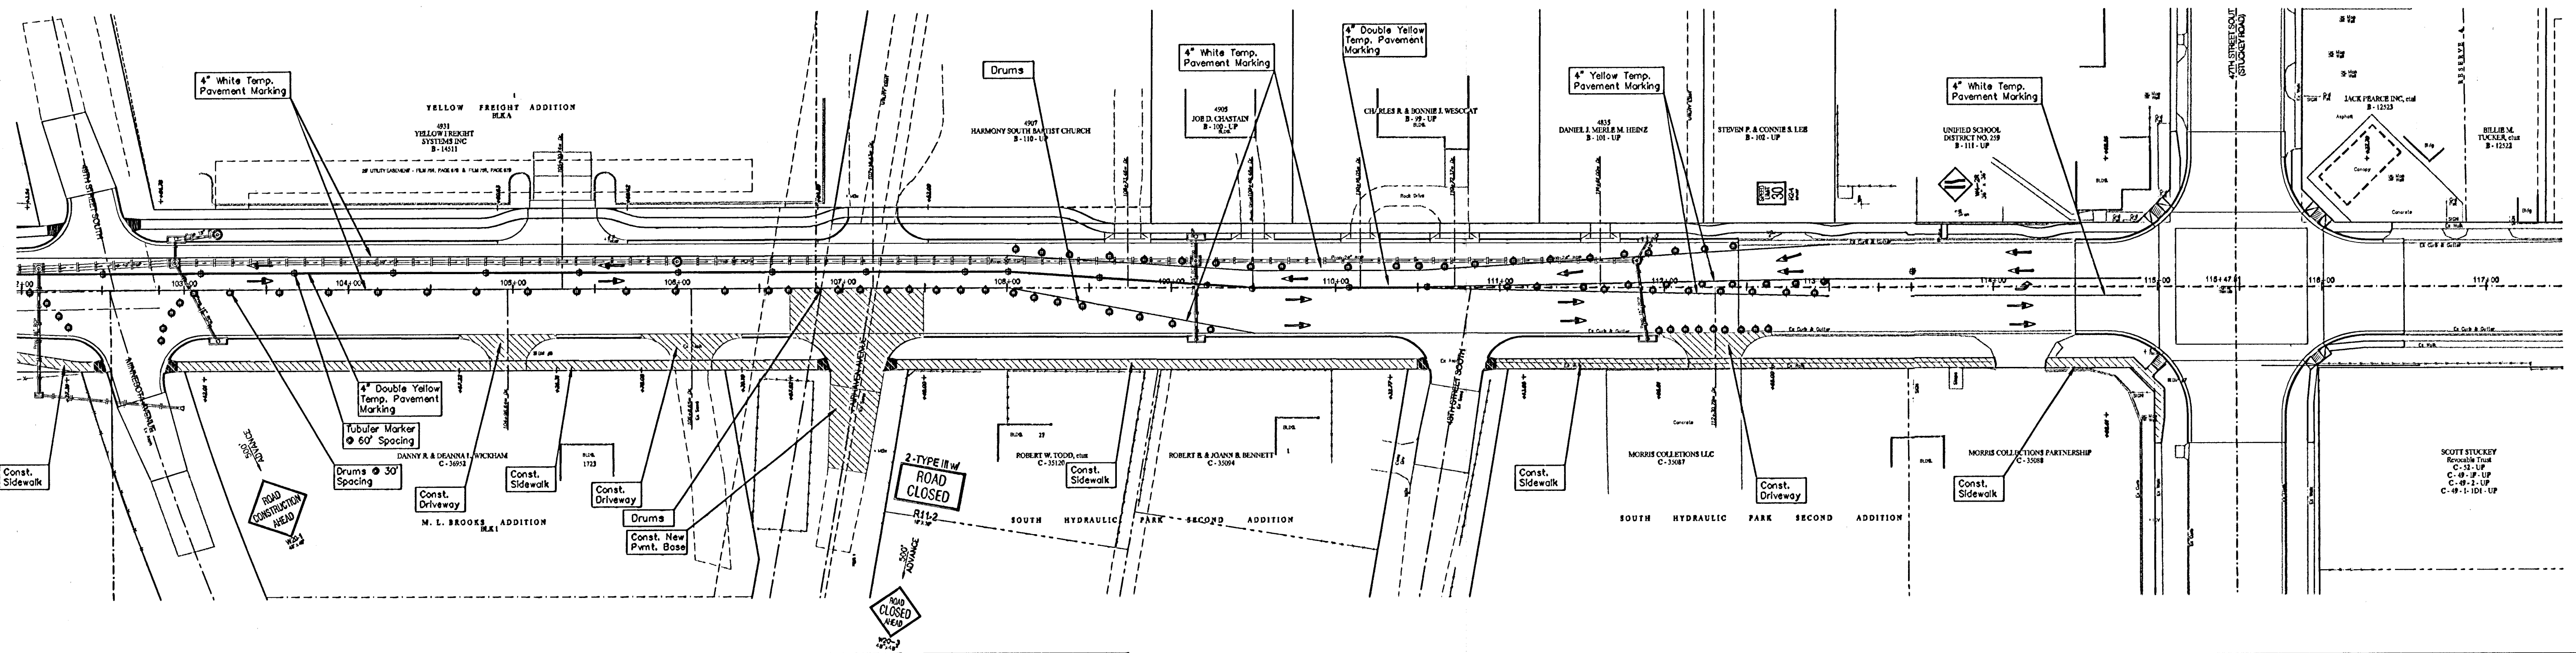

Contractor shall either maintain or temporarily relocate all street name signs within project limits at all times during construction.

Contractor shall maintain access to all businesses and residences during construction.

Contractor shall maintain all drainage ways during construction.

PROJECT NUMBER 472 83902	SHEET NAME Conseq16	ENGINEERING DIRECTORY F:\Eng\Hydraulic_ph2\Conseq
DESIGN Azire	DRAWN Staff	APPROVED JFB
DATE March 04	SCALE 1"=50'	BAUGHMAN NO 99-09-E451

STREET & SWS IMPROVEMENTS
Construction Sequencing Plan Phs VII
HYDRAULIC AVE PAVING - SOUTH OF 57th STREET SOUTH TO 47th STREET SOUTH

BAUGHMAN COMPANY, P.A.
ENGINEERING, SURVEYING, & PLANNING
318-282-7271 • 315 ELLIS • WICHITA, KANSAS 67211