


FHWA REGION NO.	STATE	PROJECT NO.	FISCAL YEAR	SHEET NO.	TOTAL SHEETS
7	KANSAS	87 N-0303-01	2003	143	143

STATION	AREAS Square Feet		VOLUMES Cubic Yards		CUMULATIVE VOLUMES Cubic Yards	
	CUT	FILL	CUT	FILL	CUT	FILL
6+85	41.80	2.84	24.31	1.50	24.31	1.50
7+00	45.73	2.56	97.91	4.04	122.23	5.54
7+50	60.01	1.80	125.45	2.38	247.67	7.92
8+00	75.47	0.77	137.03	0.90	384.70	8.82
8+45	88.96	0.31	16.63	0.05	401.33	8.87
8+50	90.68	0.24	184.02	0.24	585.35	9.11
9+00	108.06	0.02	188.85	0.05	774.20	9.16
9+45	118.56	0.04	0.00	0.00	774.20	9.16

Quantities in these Tables have been figured by the Average End Area Method. The Quantities have not been adjusted by any factors.

Earth Work Listed in these Table Reflect Existing Surfaces (Including Pavement). Actual Quantities for Bid Summary Shall be Reduced by Removal of Pavement (Assumed Pavement Thickness of 8").

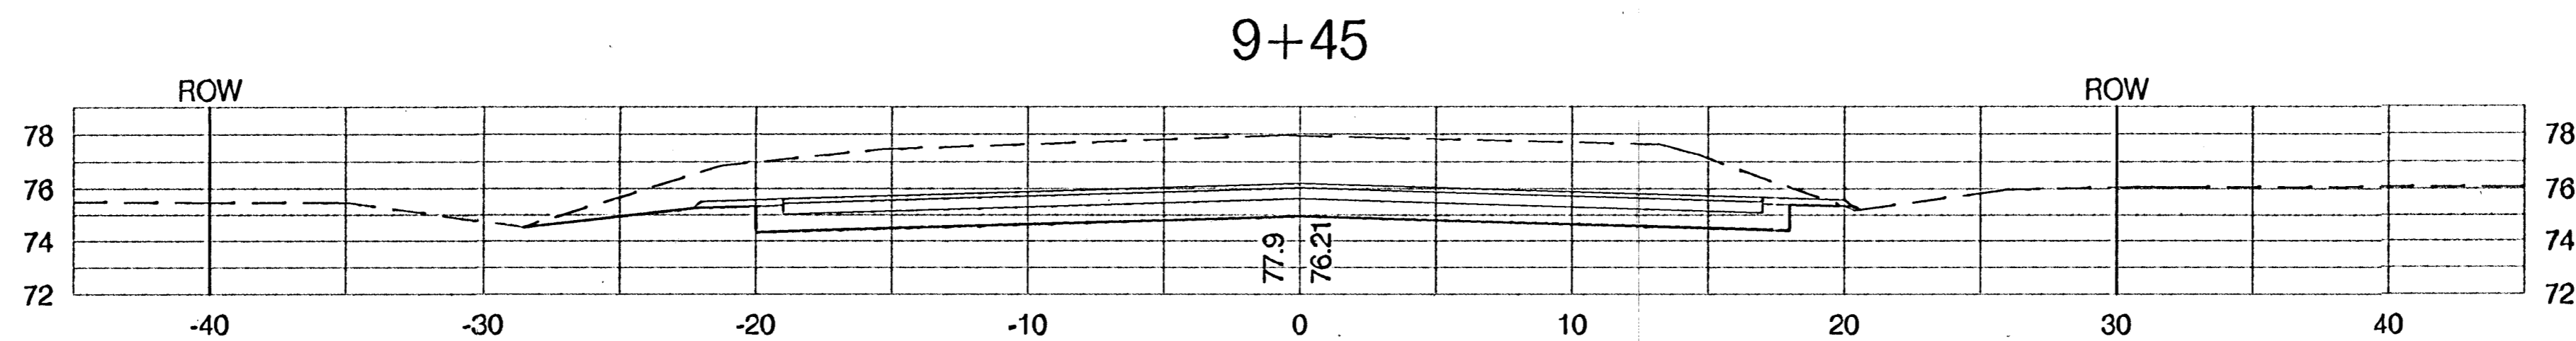

PROJECT NUMBER 472-83902	SHEET NAME XSEC 31	ENGINEERING DIRECTORY F:\Hydraulic_phs2\Earth
DESIGN STAFF	DRAWN TPV	APPROVED JFB
DATE Nov. 2003	SCALE 1:5	BAUGHMAN NO 99-09-E451

CAPITAL IMPROVEMENT PROJECT
55th STREET SOUTH
CROSS SECTION & EARTH WORK QUANTITIES
 HYDRAULIC AVENUE PAVING - 57th STREET SOUTH TO 47th STREET SOUTH

BAUGHMAN COMPANY, P.A.
 ENGINEERING, SURVEYING, & PLANNING
 318-282-7271 • 315 ELLIS • WICHITA, KANSAS 67211