
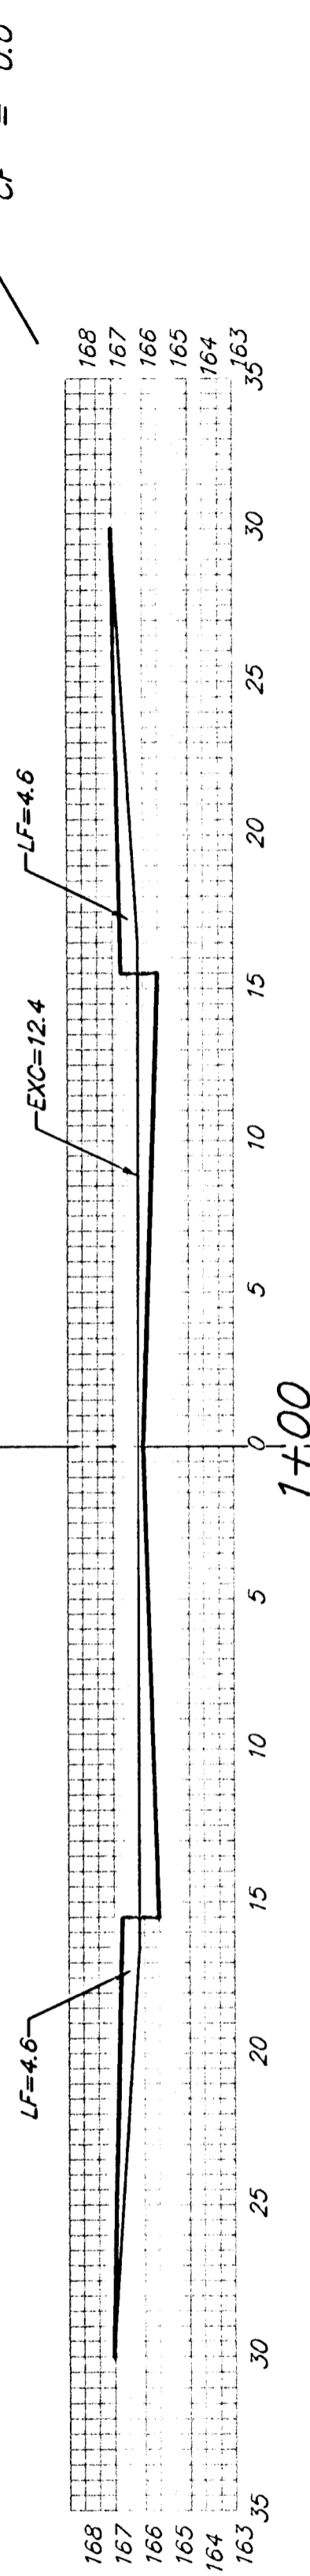
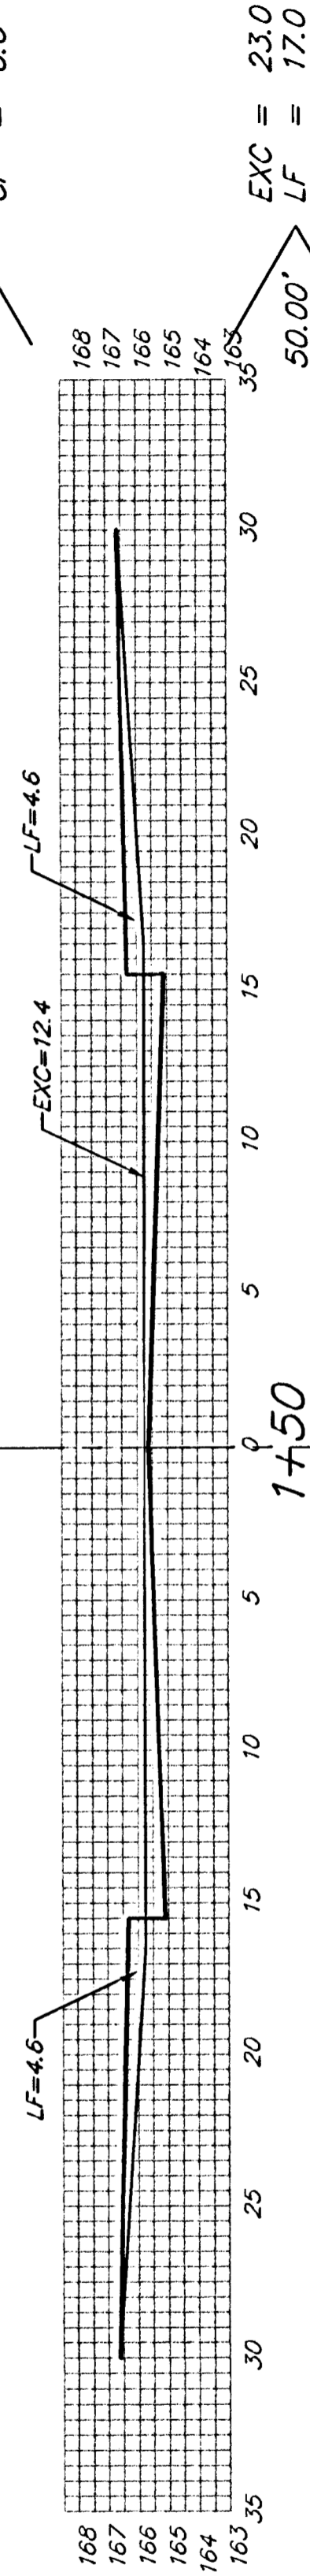
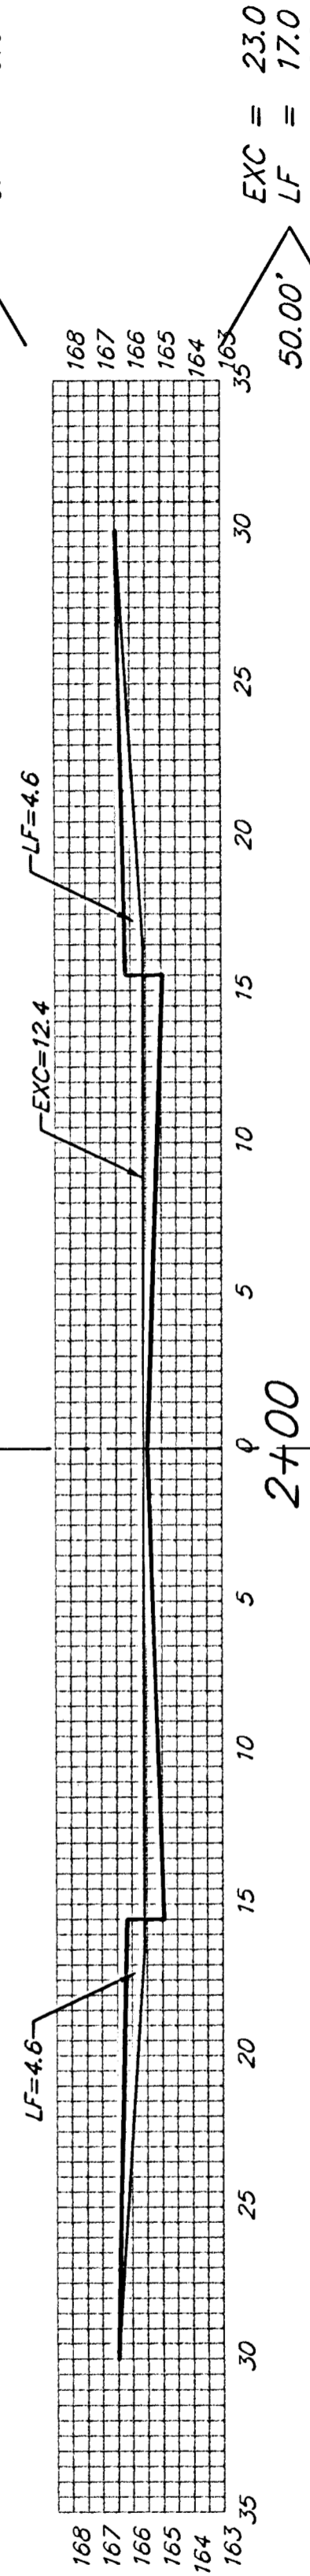
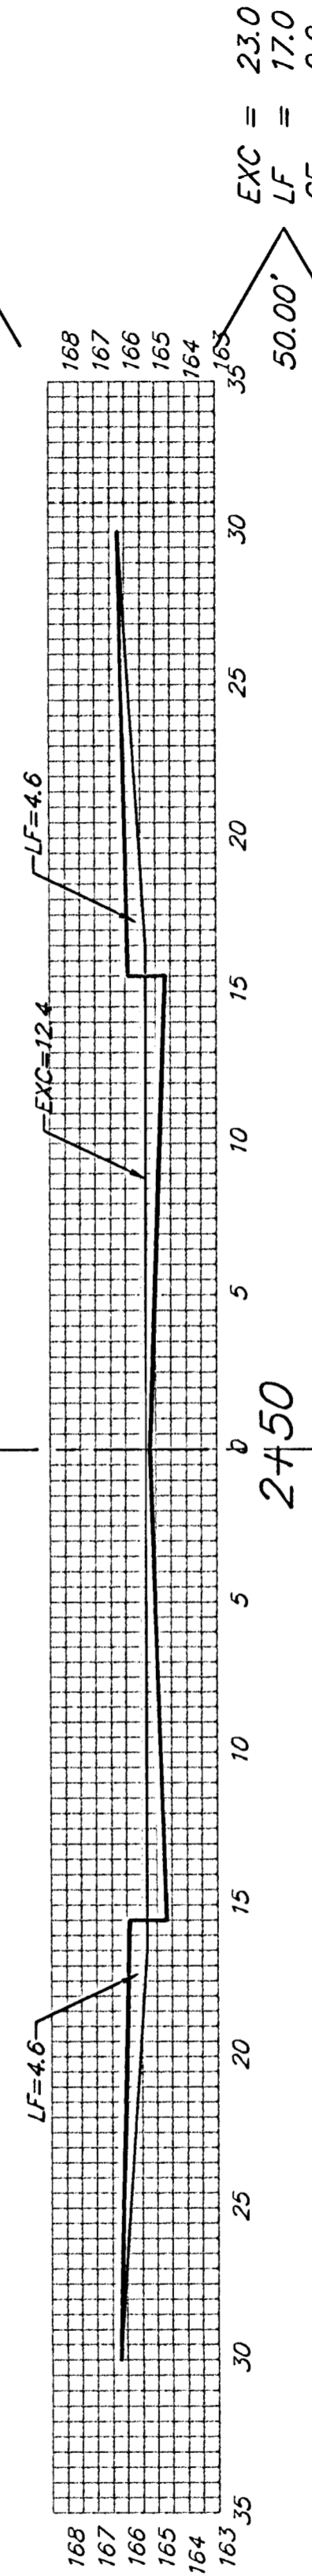
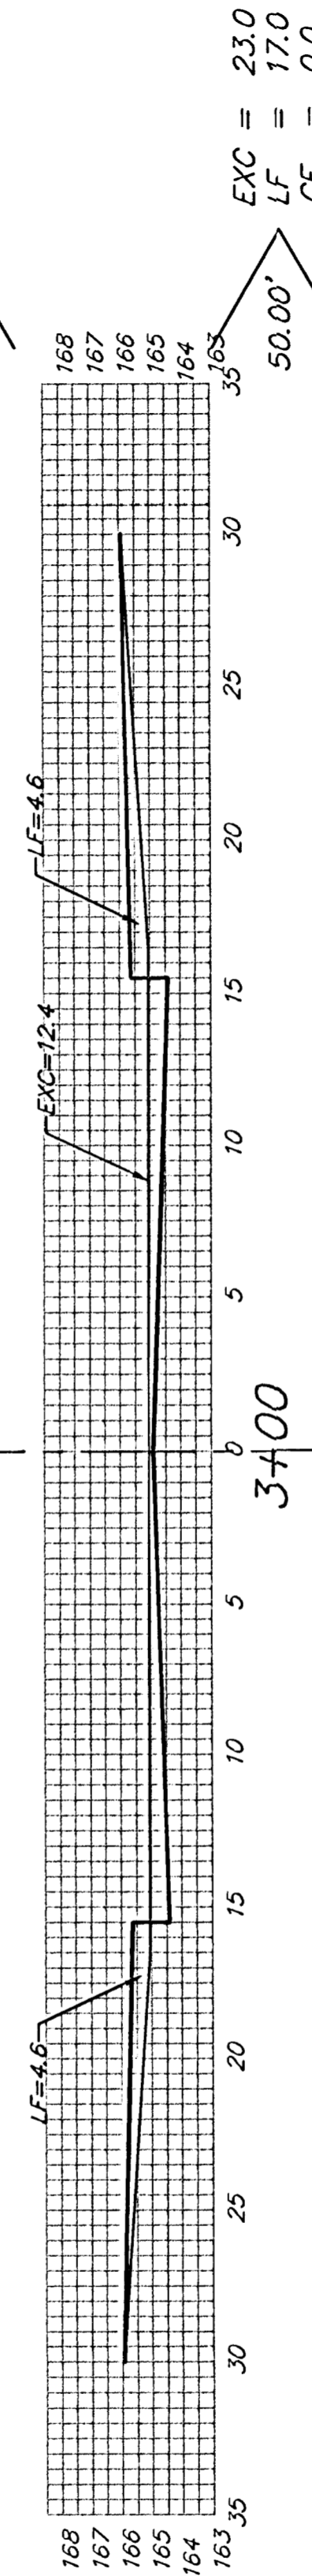
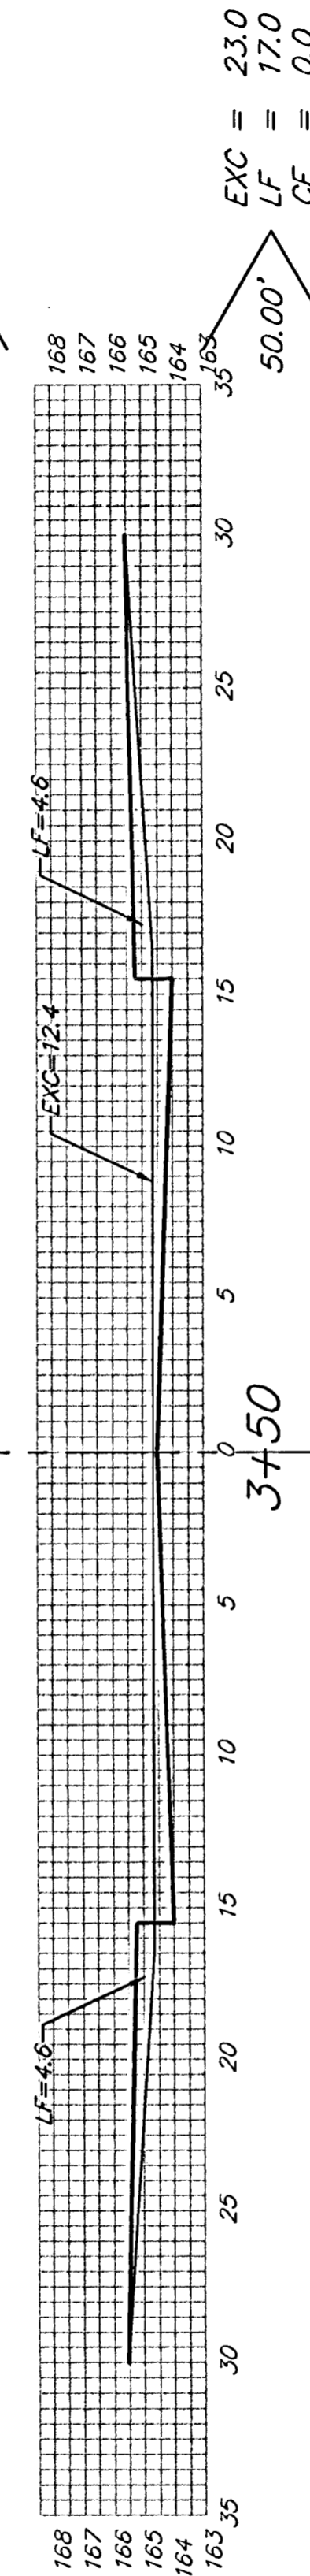
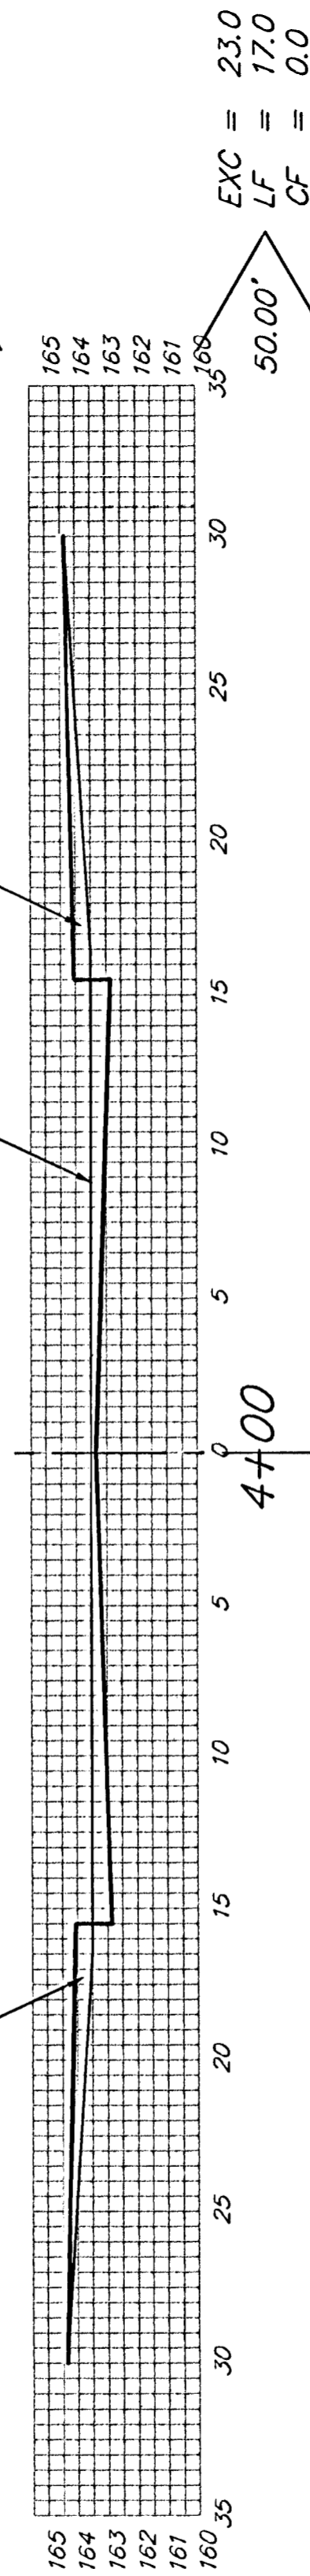
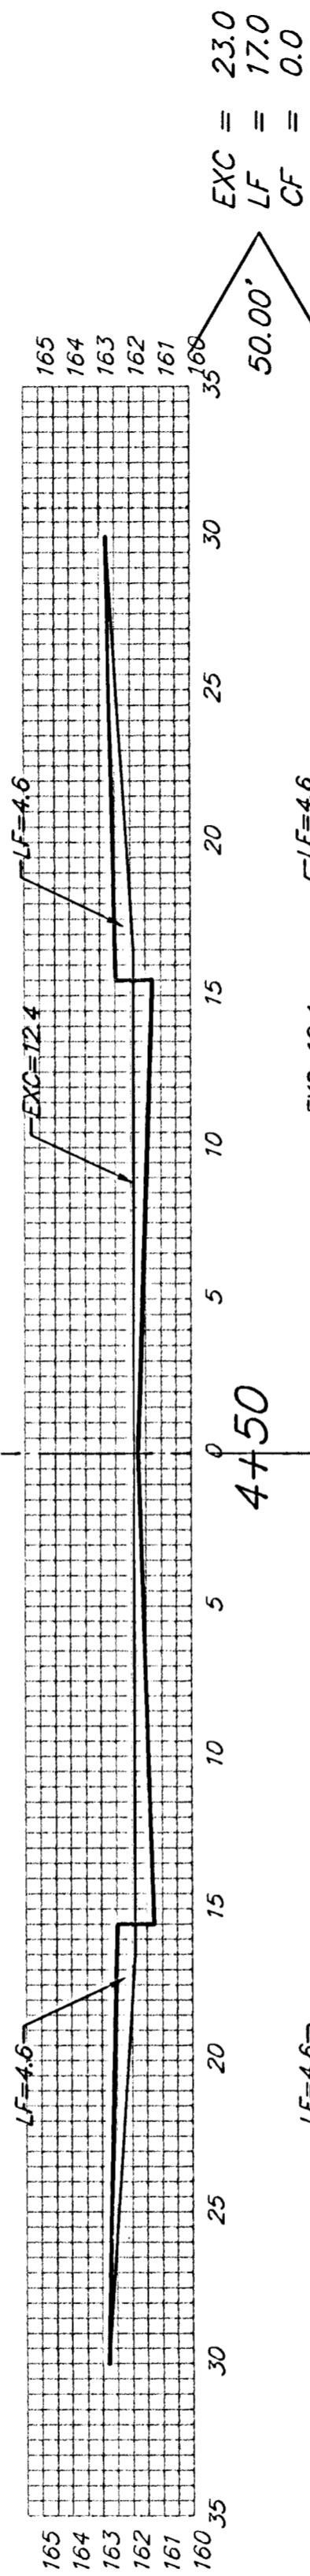


Q

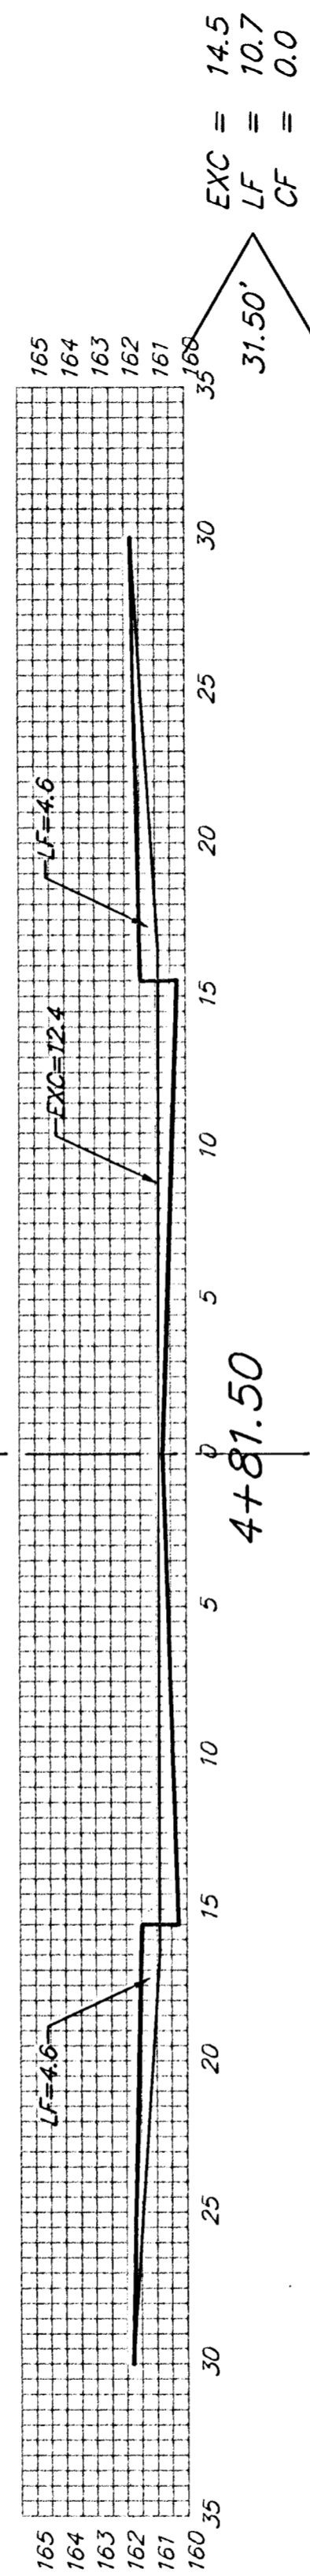

FORESTVIEW CT. (LOTS 5-18, BLOCK A)

Sheet Totals:  
 Excavation = 175.5 C.Y.  
 Loose Fill = 129.7 C.Y.  
 Compacted Fill = 0.0 C.Y.

**BAUGHMAN COMPANY P.A.**  
 ENGINEERING, SURVEYING, & PLANNING  
 316-262-7271 • 315 ELLIS • WICHITA, KANSAS 67211

PROJECT NUMBER  
 472-\_\_\_\_\_

REV.  
 SHEET  
**21**  
**27**

Lower Park/753