



EXC = 27.8
LF = 14.1
CF = 1.5

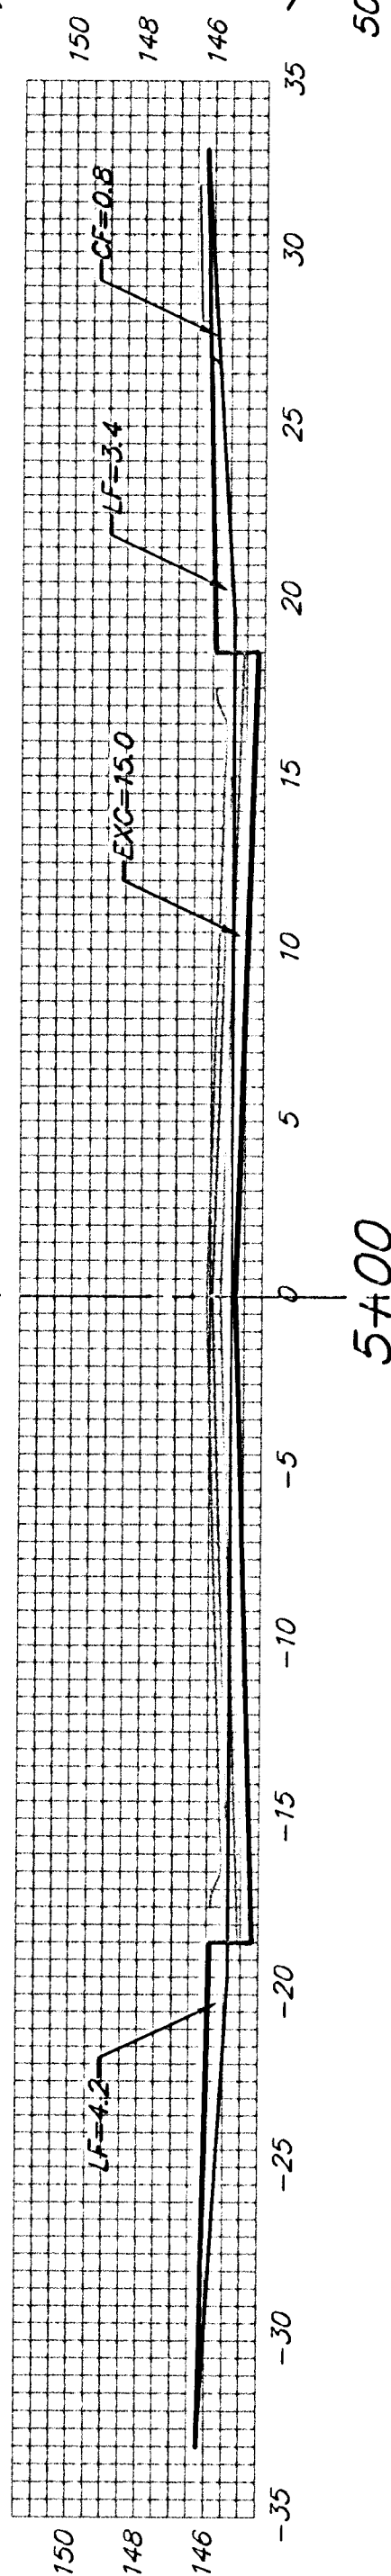


5+00

EXC = 27.8
LF = 14.1
CF = 1.5

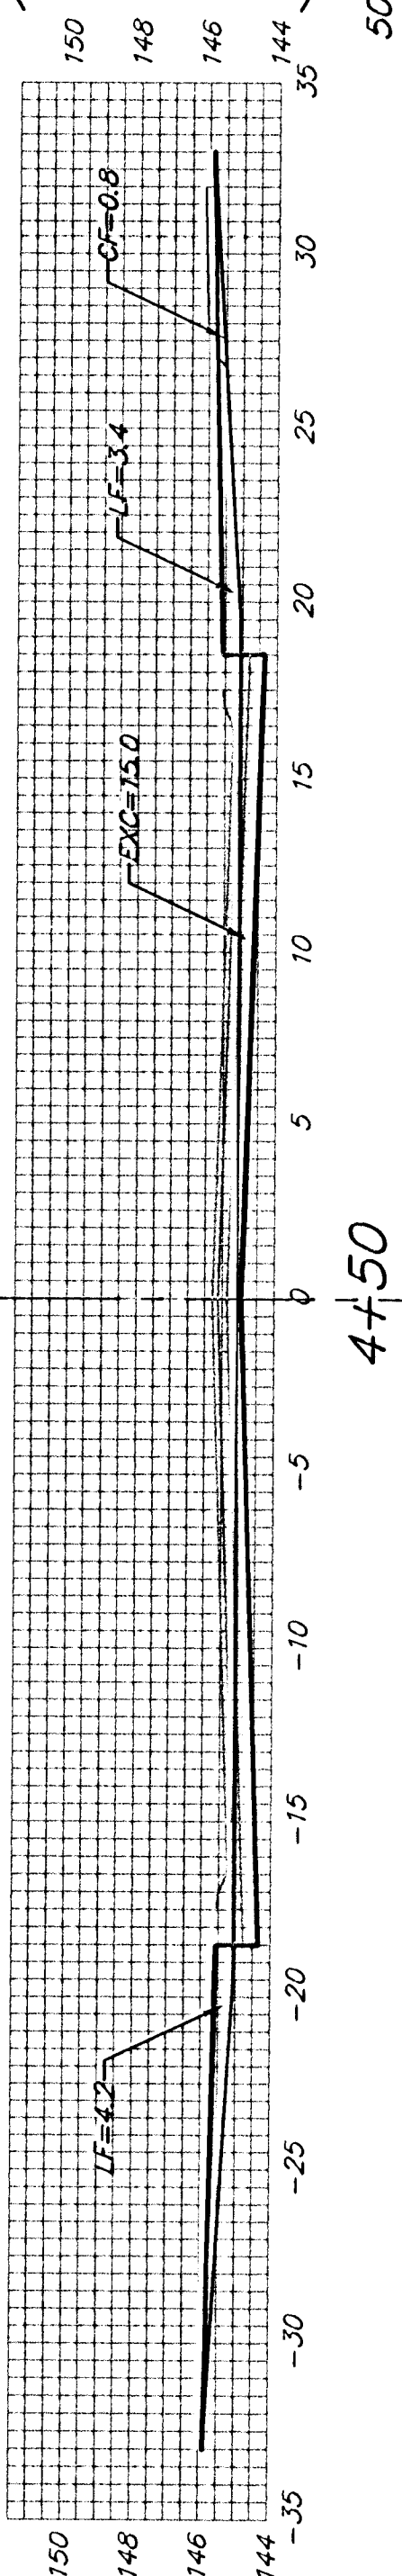


4+50

EXC = 27.8
LF = 14.1
CF = 1.5

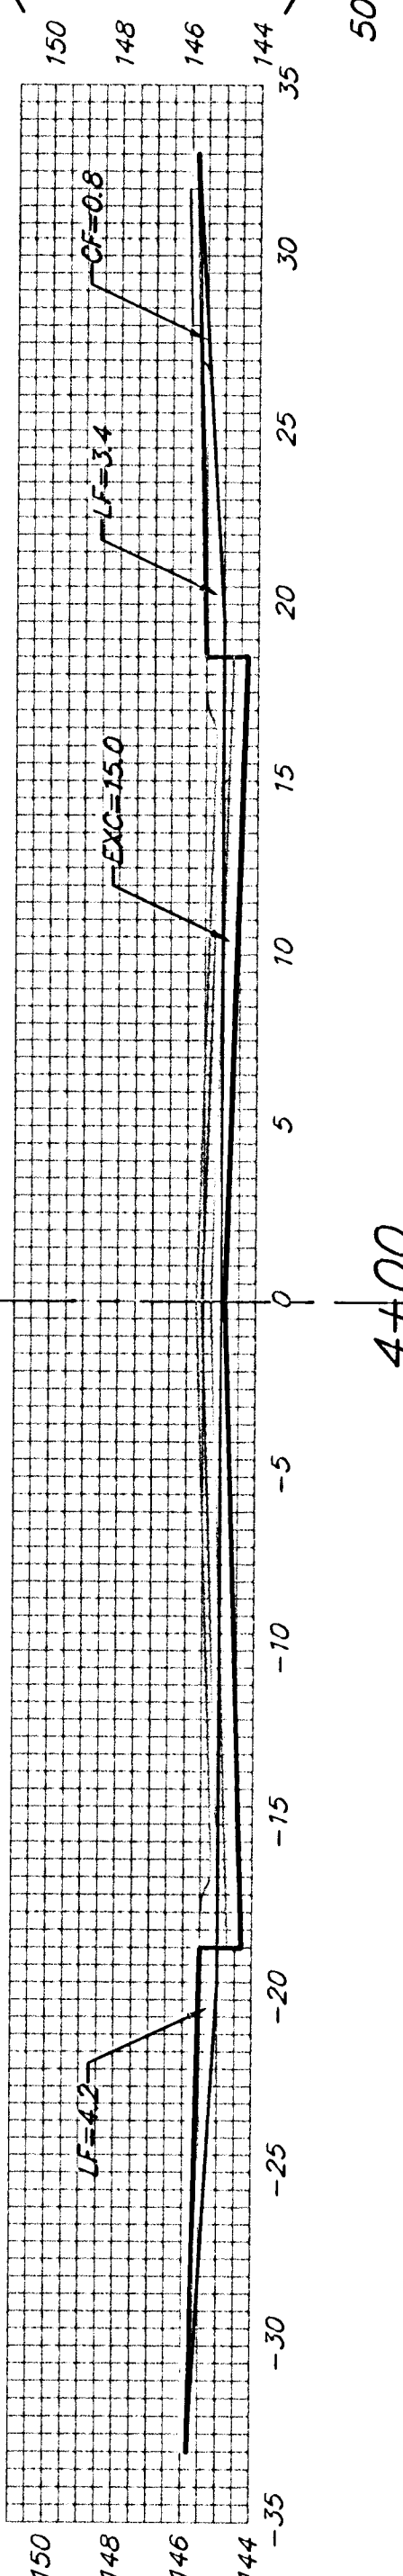


4+00

EXC = 27.8
LF = 14.1
CF = 1.5

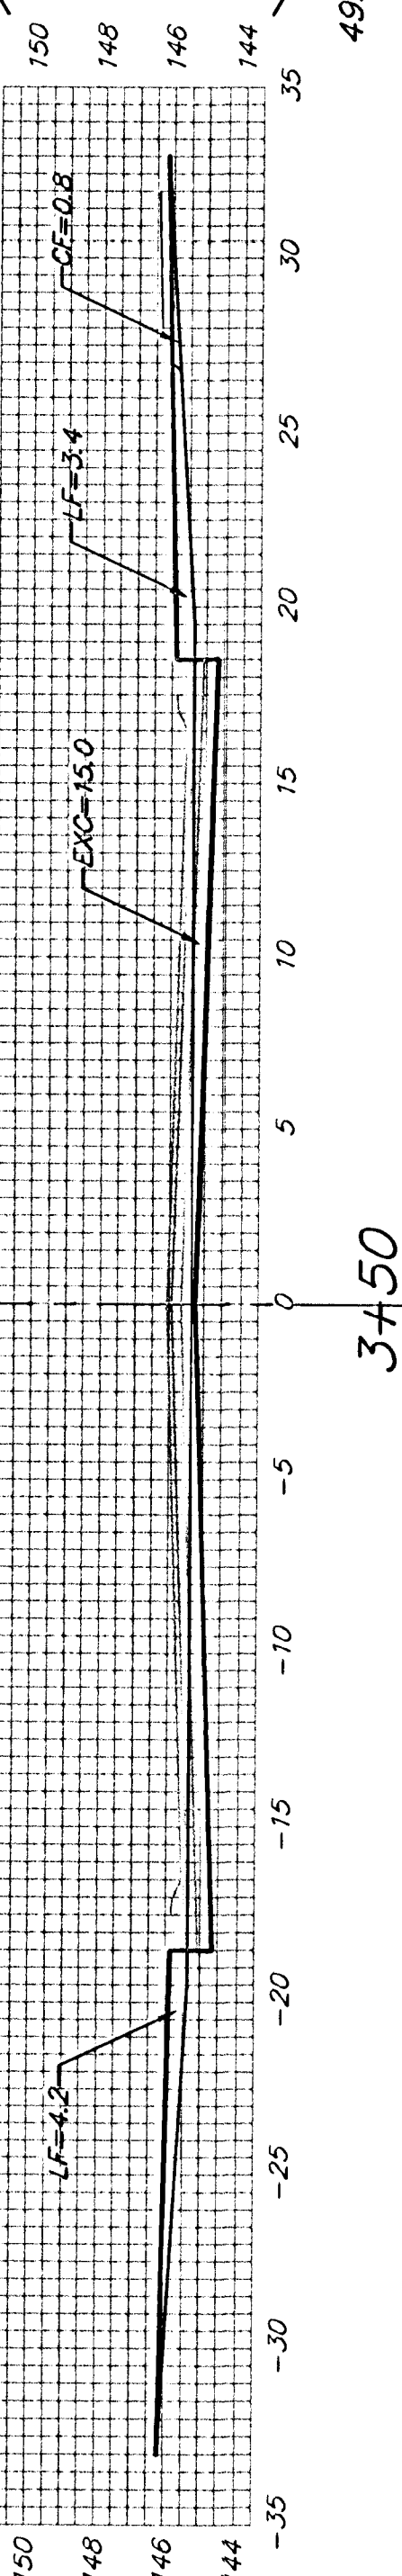


3+50

EXC = 27.4
LF = 13.9
CF = 1.5

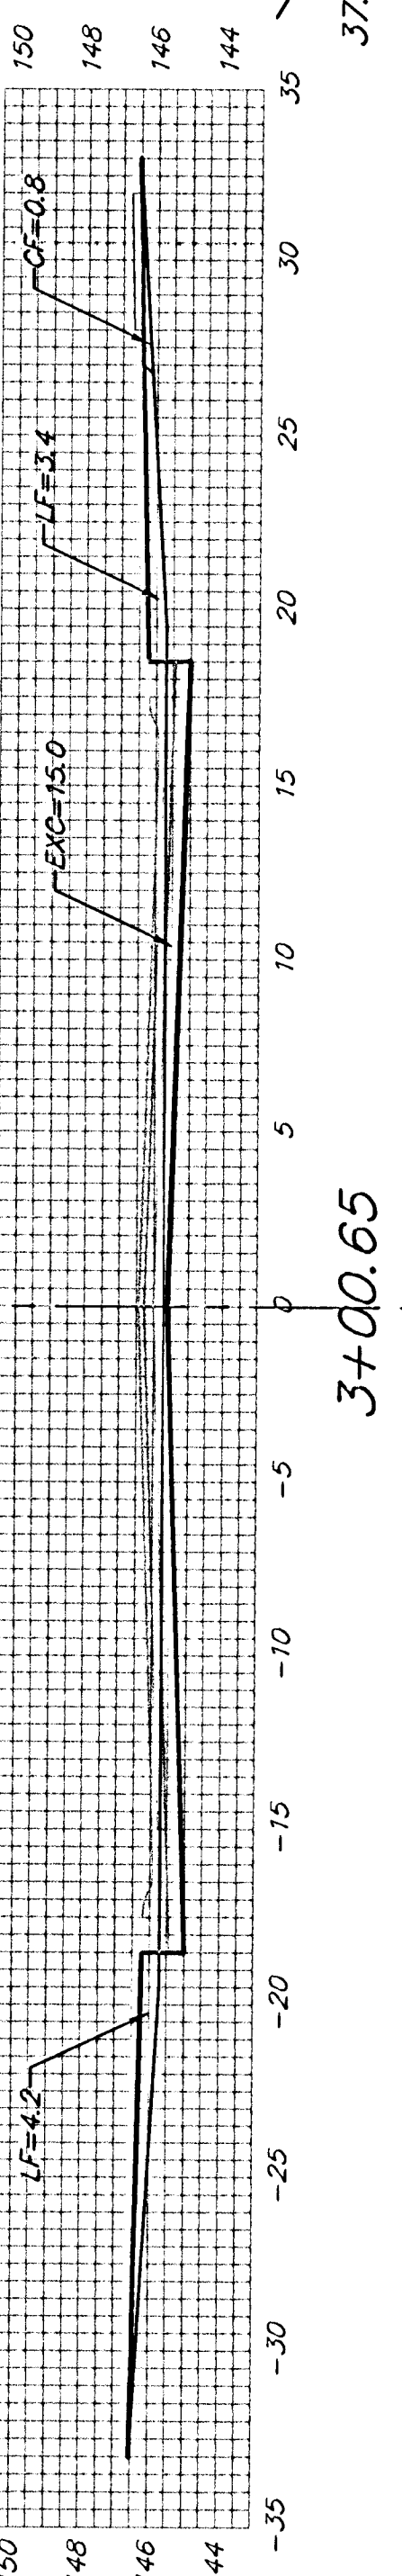


3+00.65

EXC = 26.0
LF = 8.1
CF = 0.5

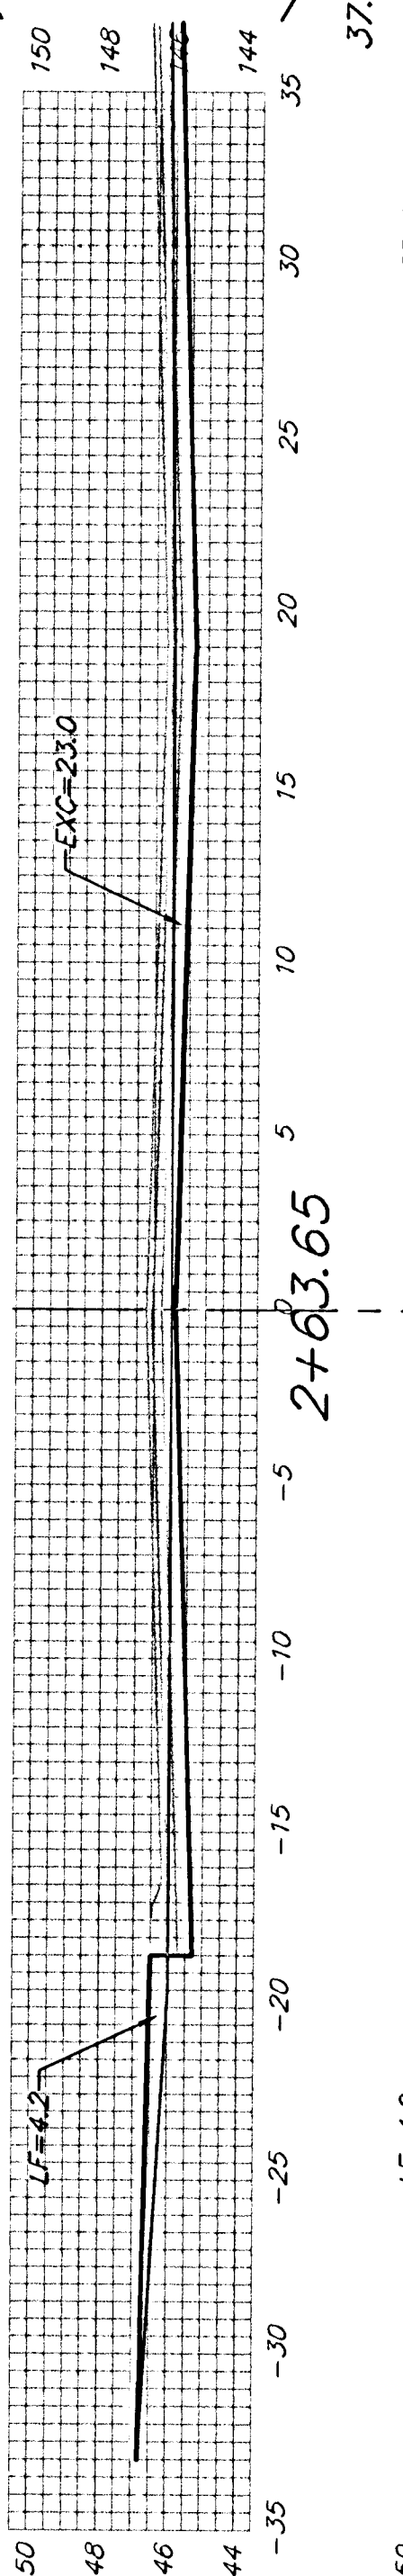


2+63.65

EXC = 26.0
LF = 8.1
CF = 0.5

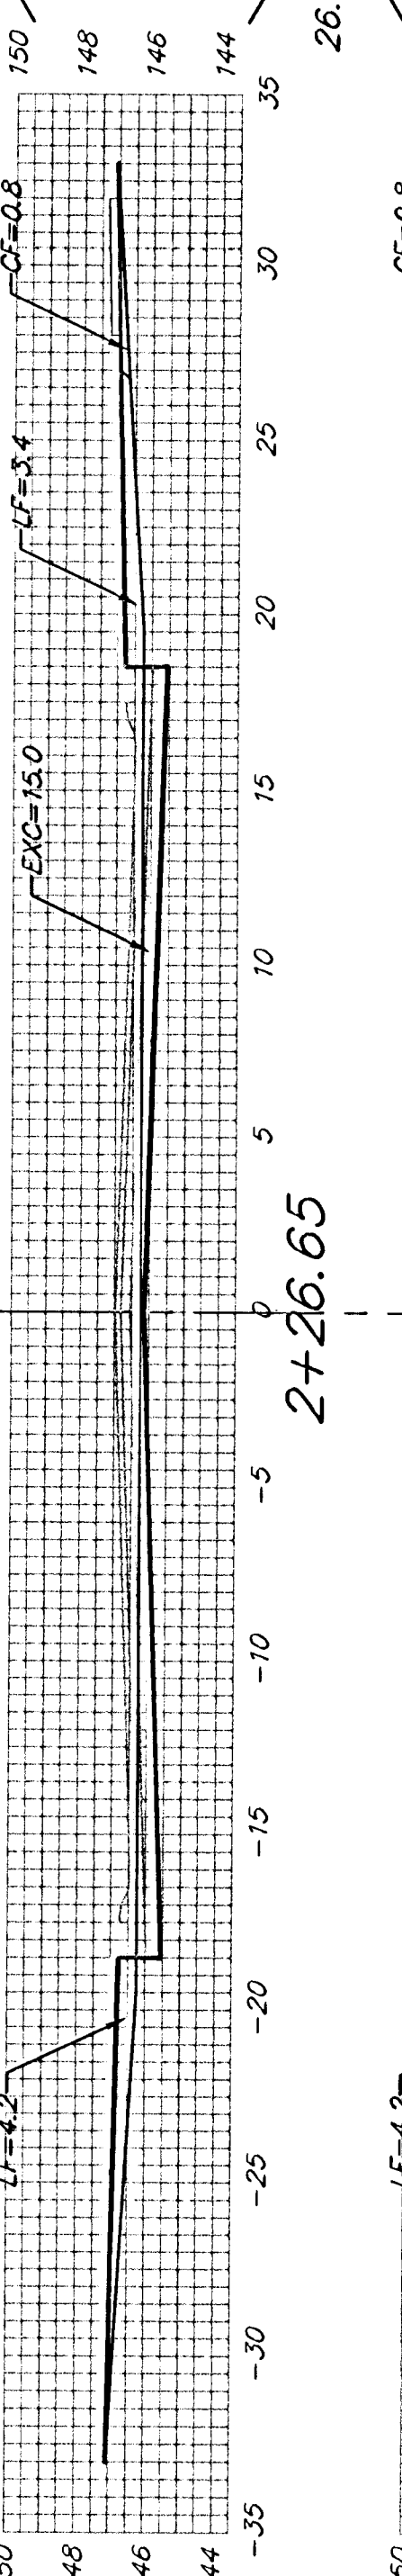


2+26.65

EXC = 14.8
LF = 7.5
CF = 0.8

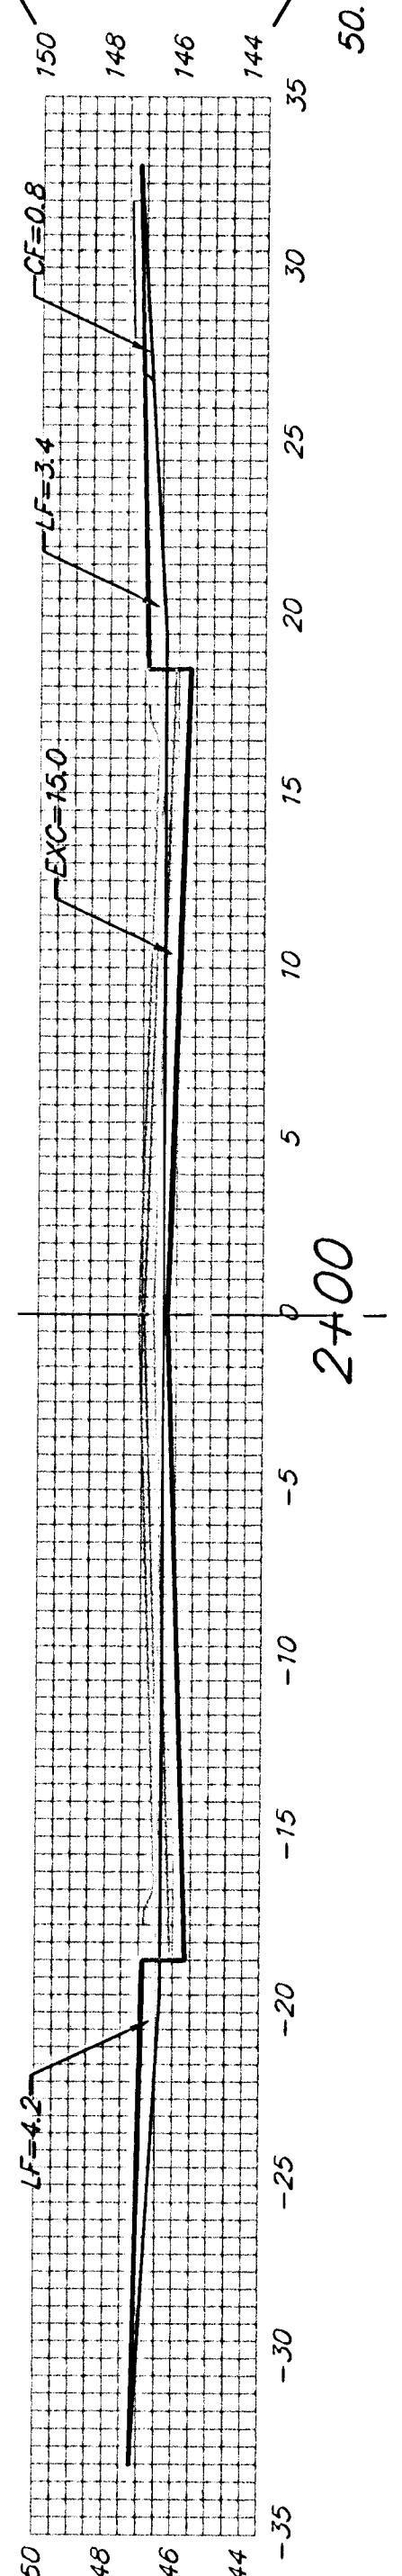


2+00

EXC = 27.8
LF = 14.1
CF = 1.5

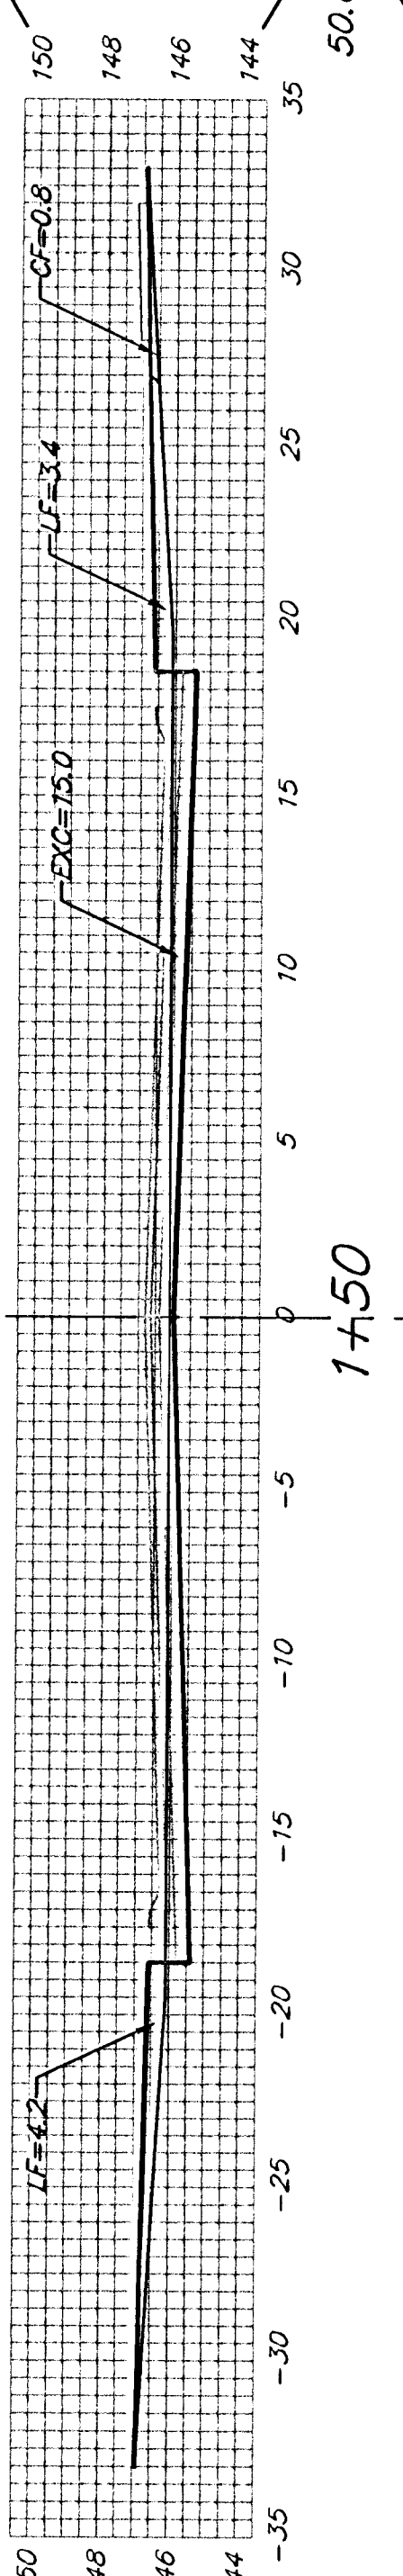


1+75

EXC = 27.8
LF = 14.1
CF = 1.5

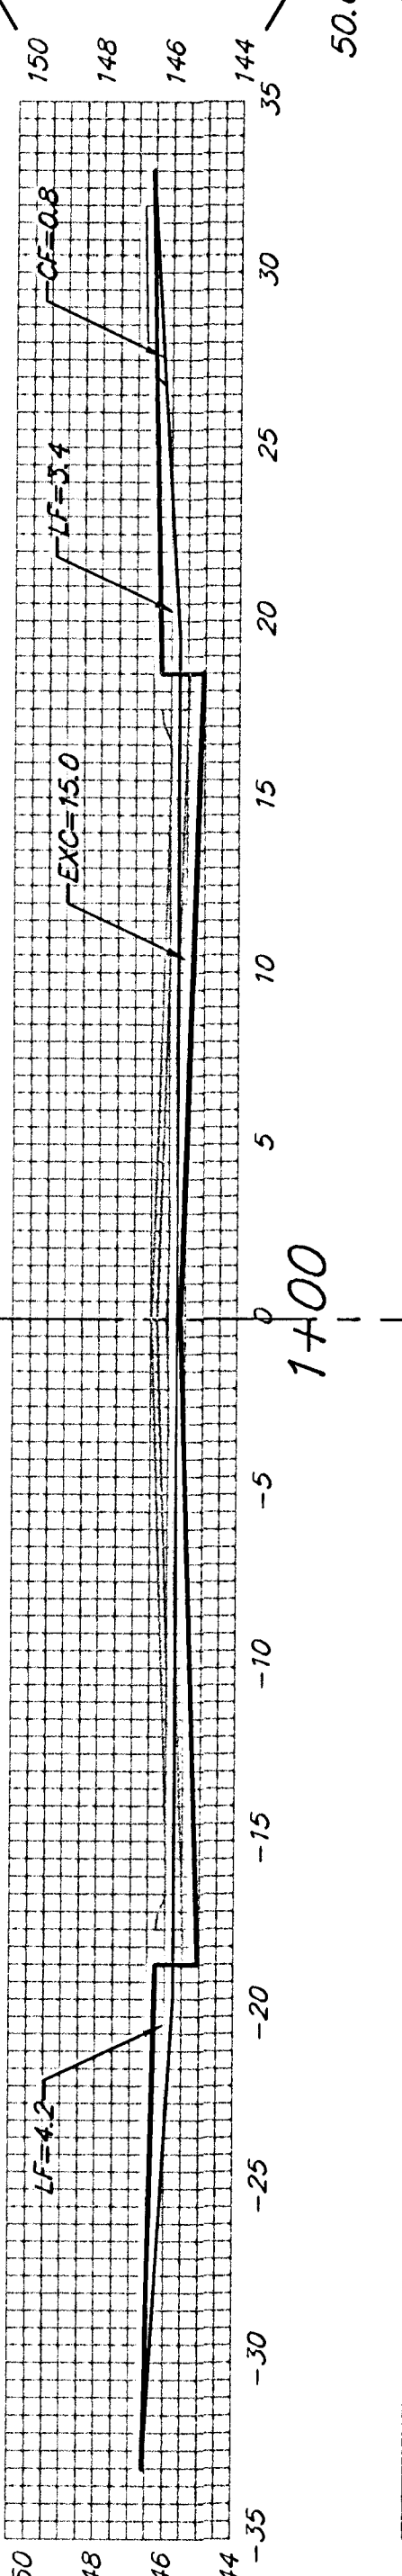


1+00

EXC = 27.8
LF = 14.1
CF = 1.5

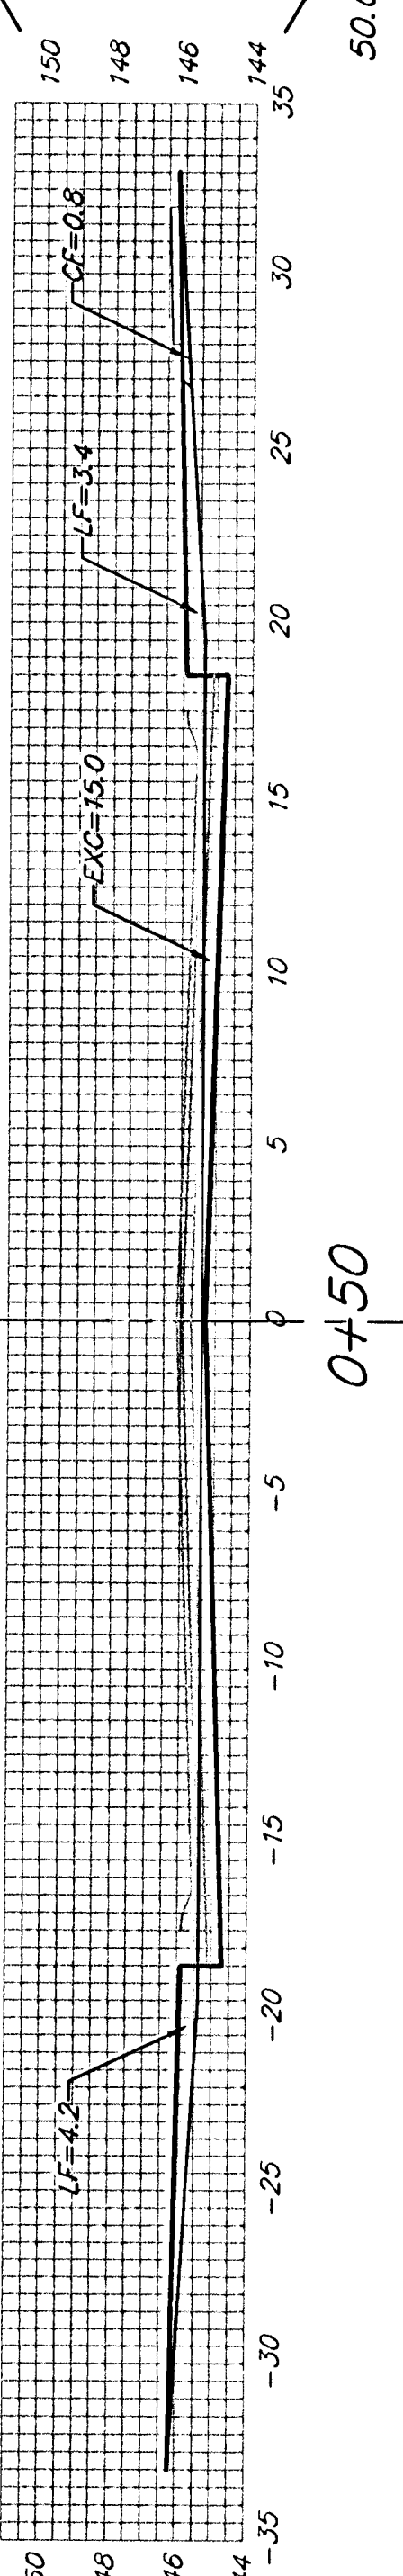


0+50

EXC = 27.8
LF = 14.1
CF = 1.5

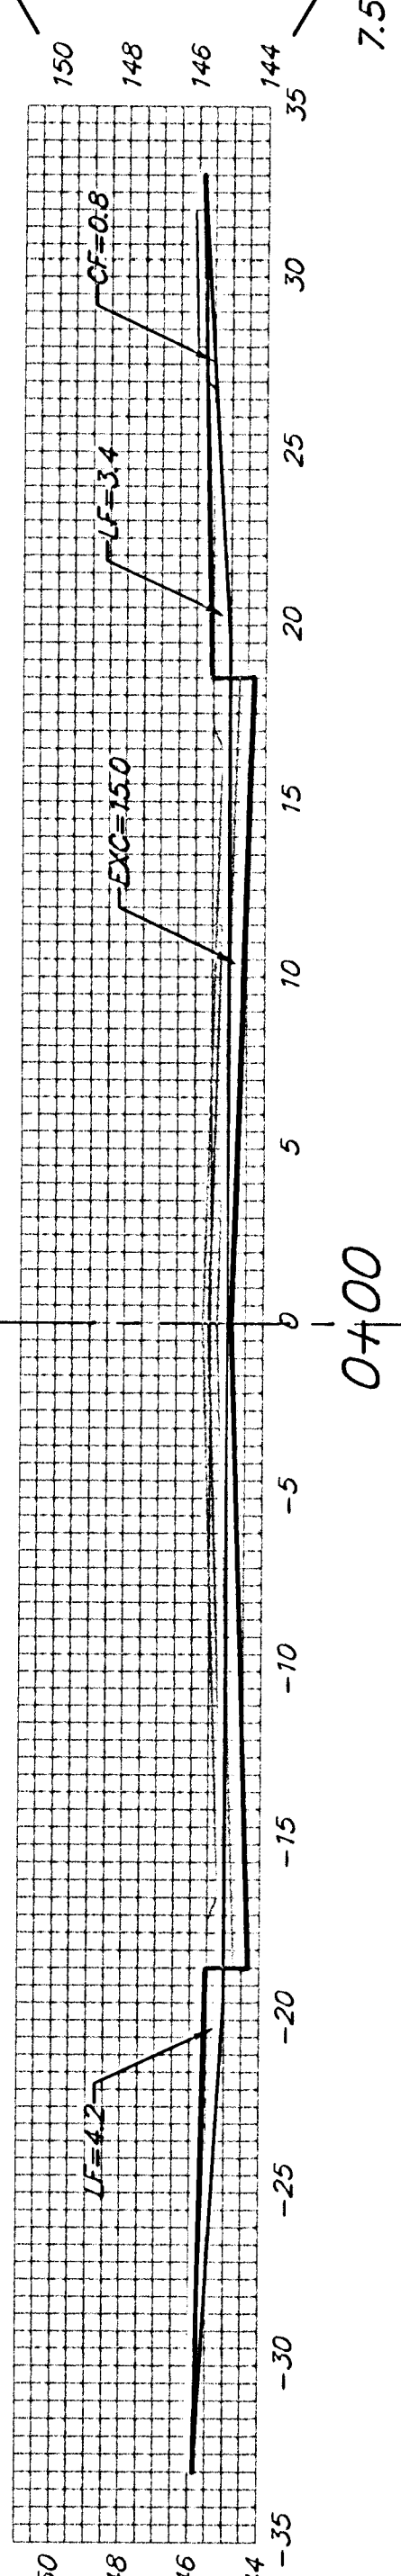

0+00

EXC = 4.2
LF = 2.1
CF = 0.2

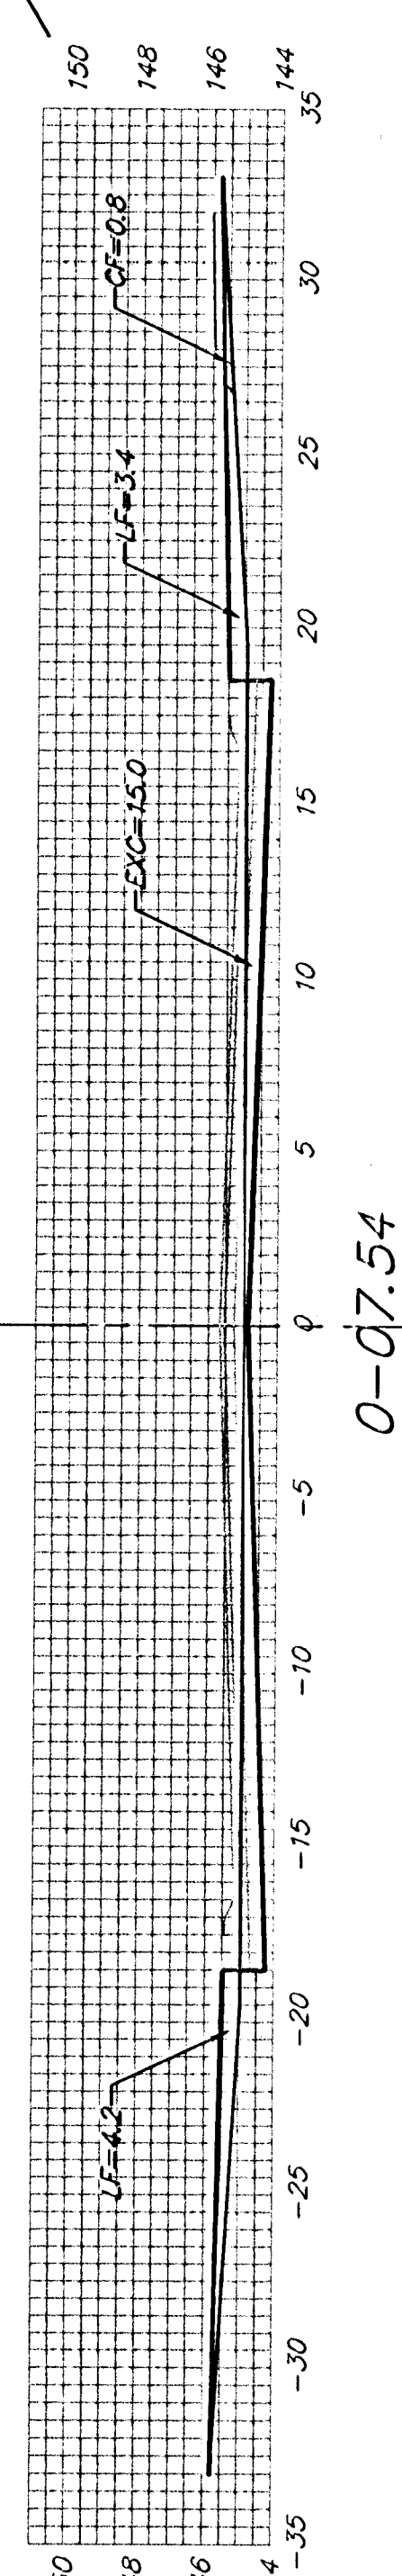

0-07.54

EXC = 27.8
LF = 14.1
CF = 1.5

YOSEMITE

Sheet Totals:
Excavation = 320.8 C.Y.
Loose Fill = 152.5 C.Y.
Compacted Fill = 15.5 C.Y.

BAUGHMAN COMPANY P.A.
ENGINEERING, SURVEYING, & PLANNING
316-262-7271 • 315 ELLIS • WICHITA, KANSAS 67211
PROJECT NUMBER
472-83881

REV.
SHEET
OF
40
48