



EXC = 10.4
LF = 5.8
CF = 0.0

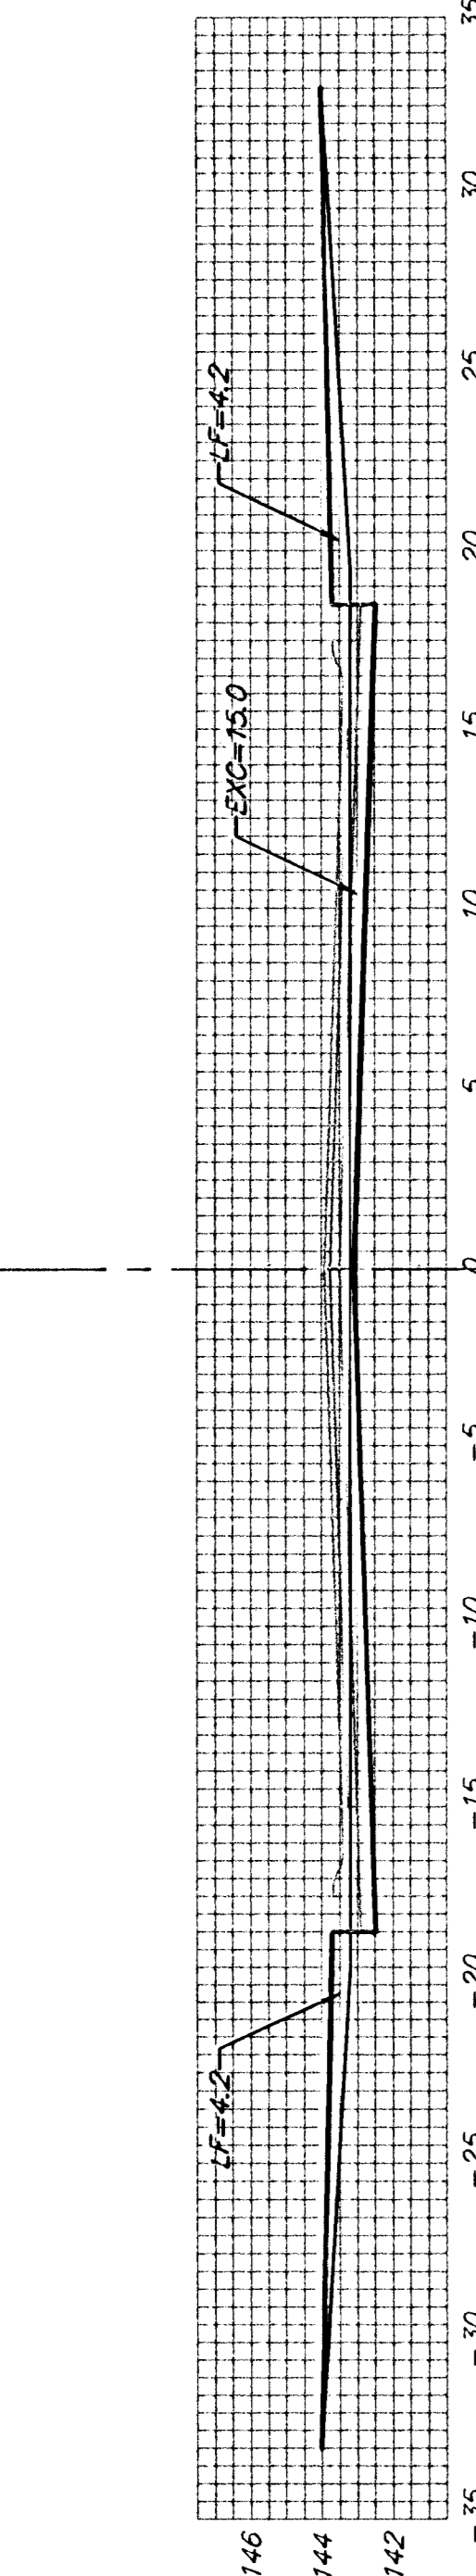


10+00

EXC = 27.8
LF = 15.6
CF = 0.0

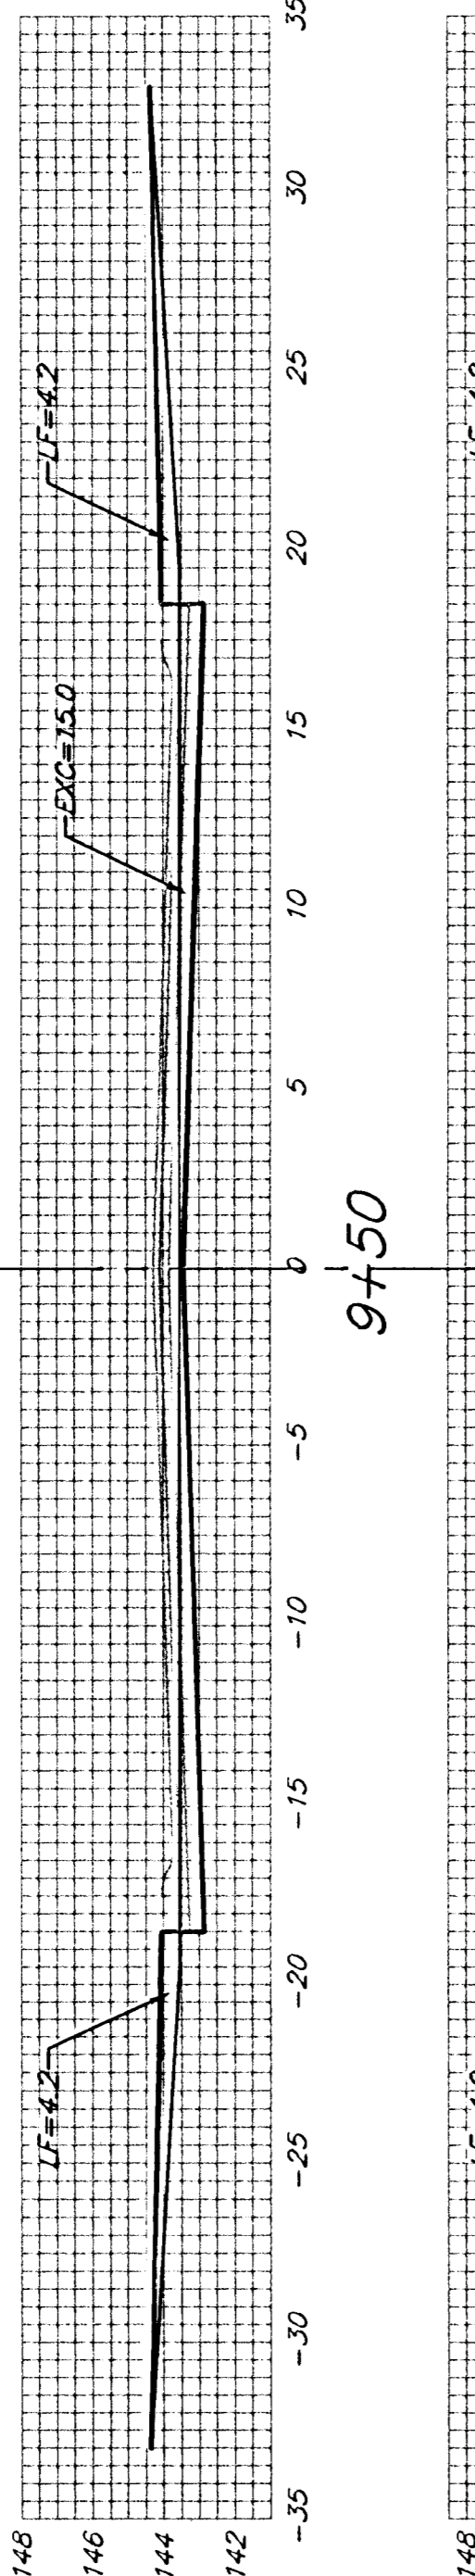


9+50

EXC = 27.8
LF = 15.6
CF = 0.0

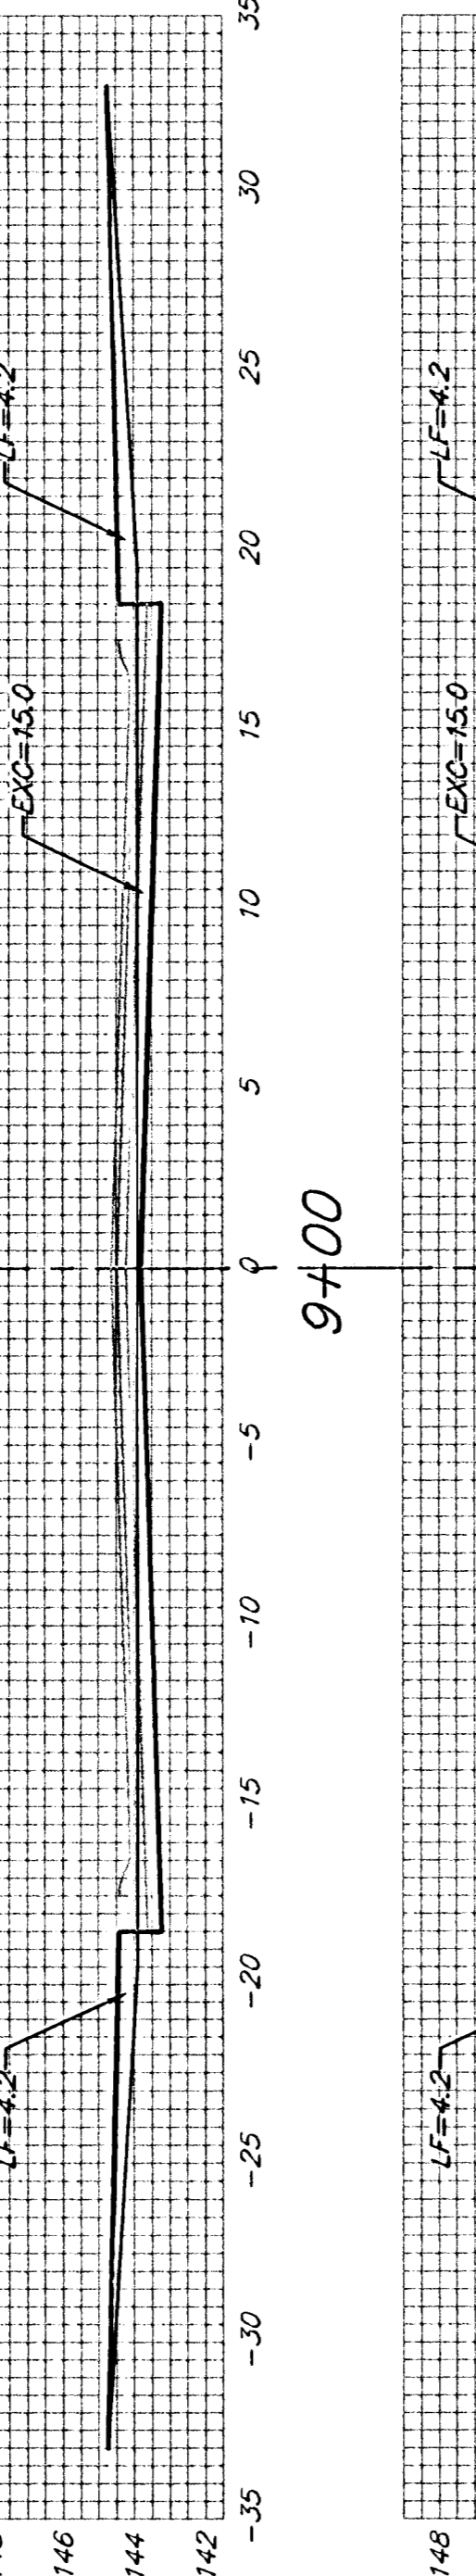


9+00

EXC = 27.8
LF = 15.6
CF = 0.0

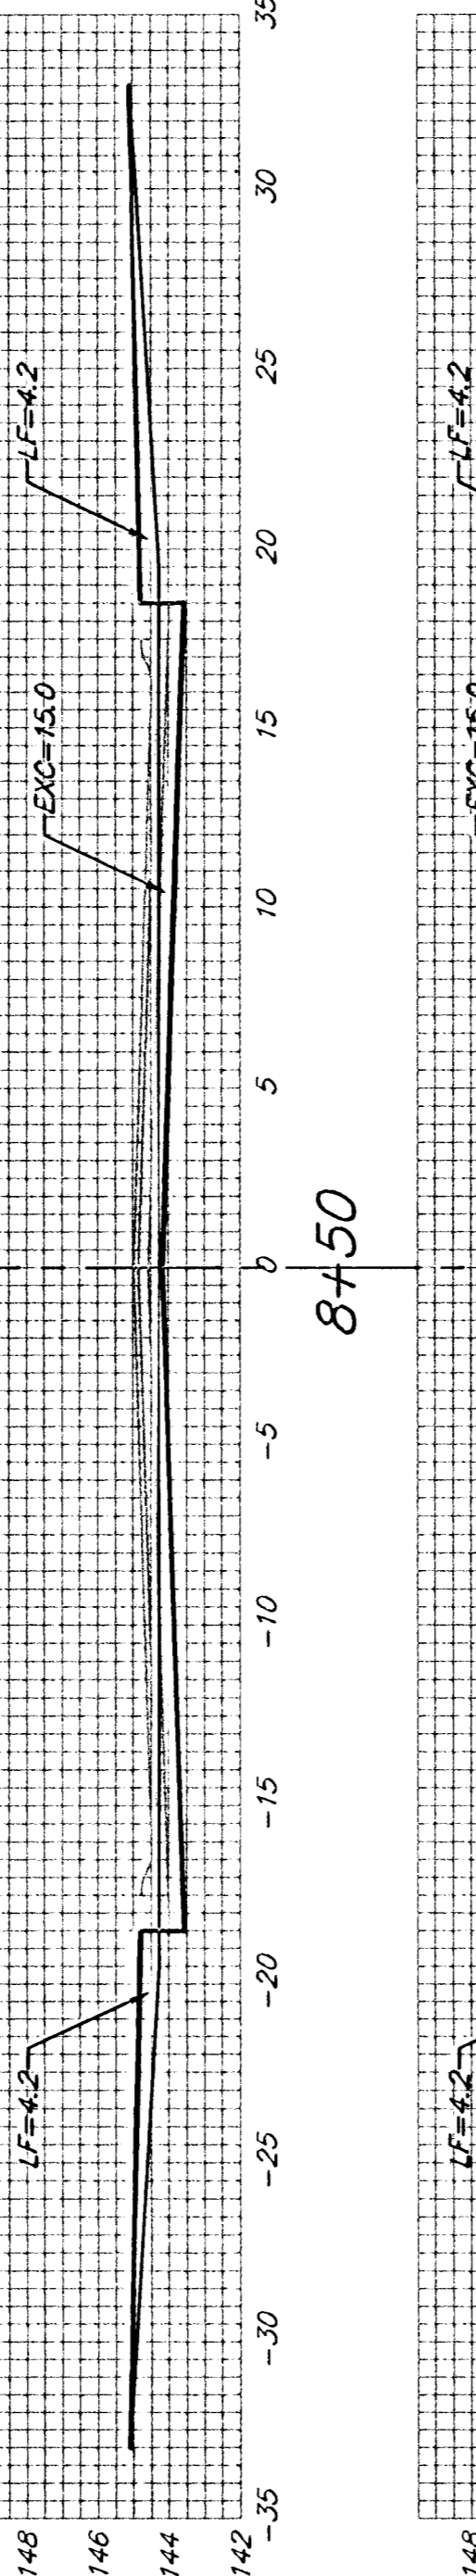


8+50

EXC = 27.8
LF = 15.6
CF = 0.0

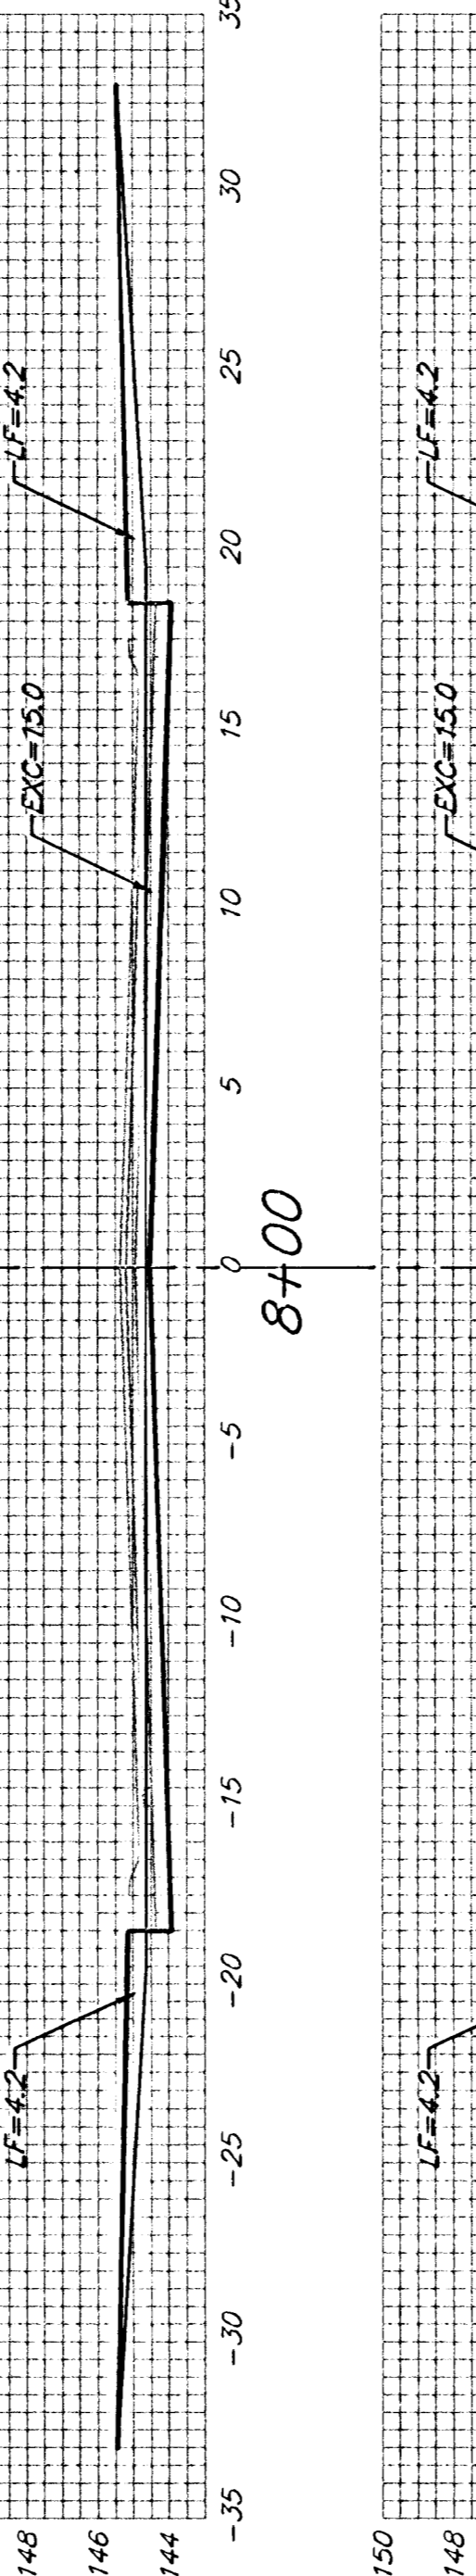


8+00

EXC = 27.8
LF = 15.6
CF = 0.0

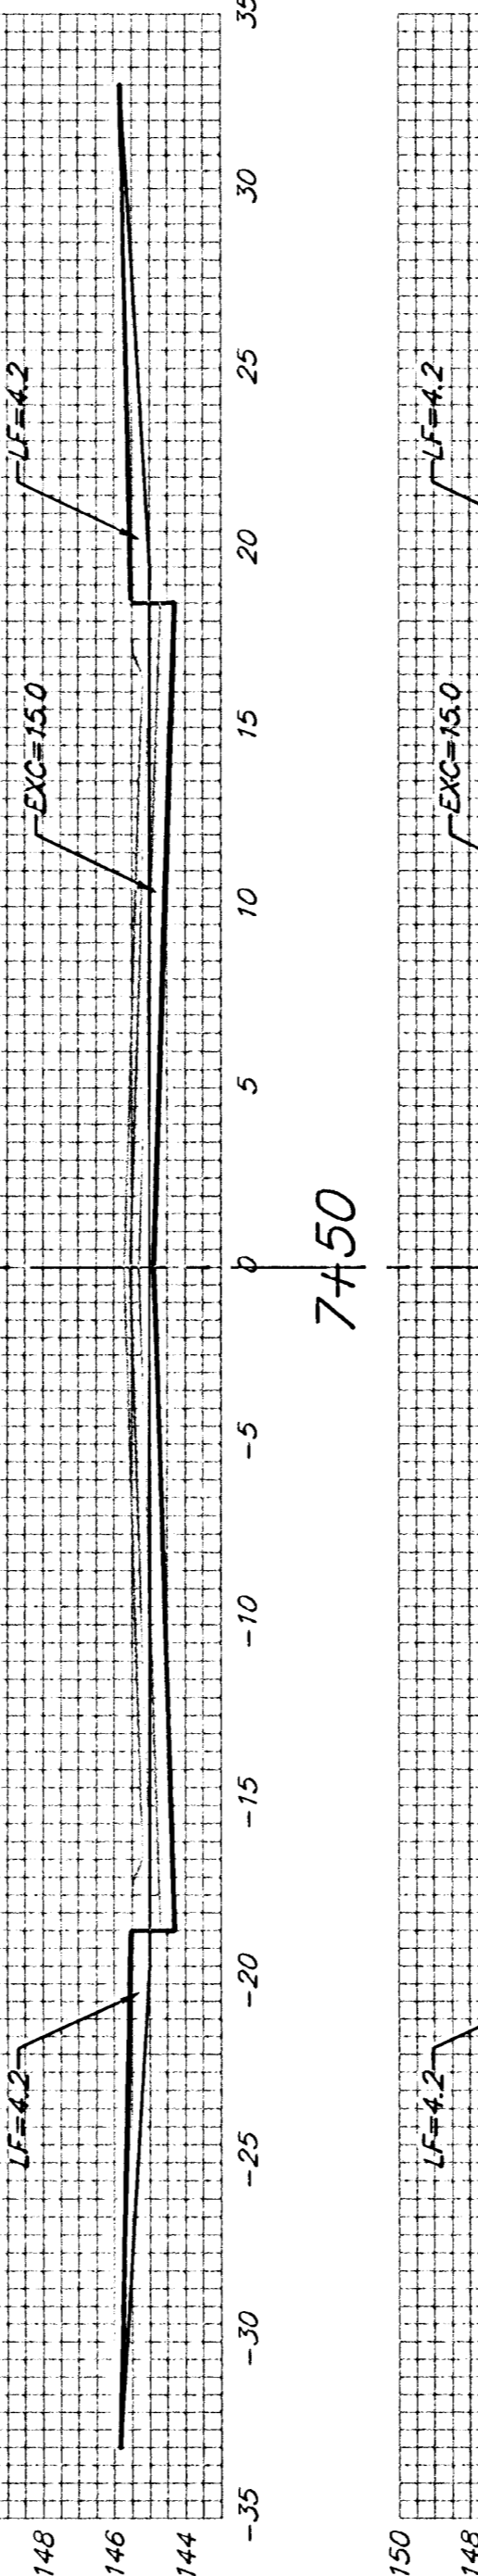


7+50

EXC = 27.8
LF = 15.6
CF = 0.0

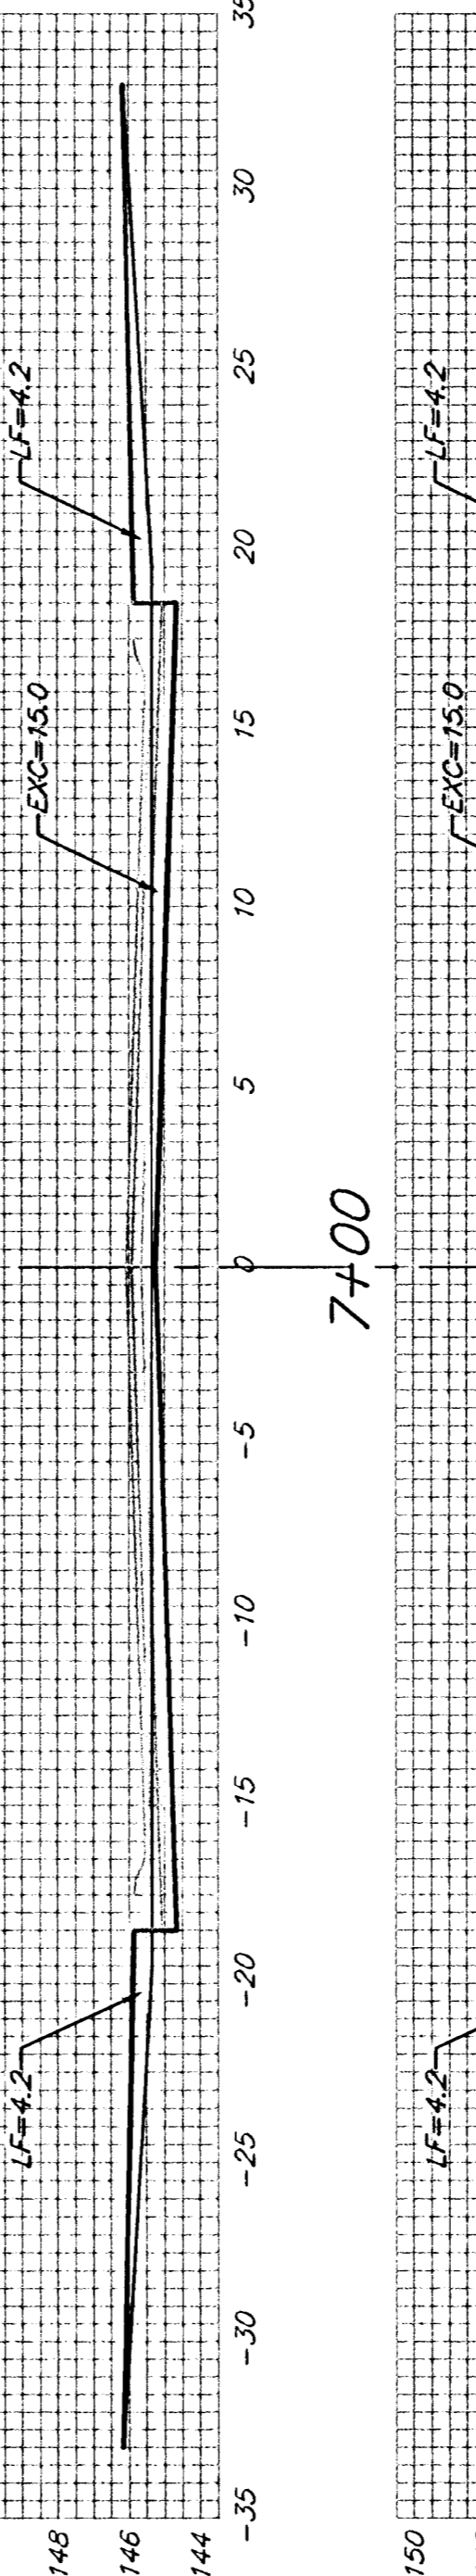


7+00

EXC = 27.8
LF = 15.6
CF = 0.0

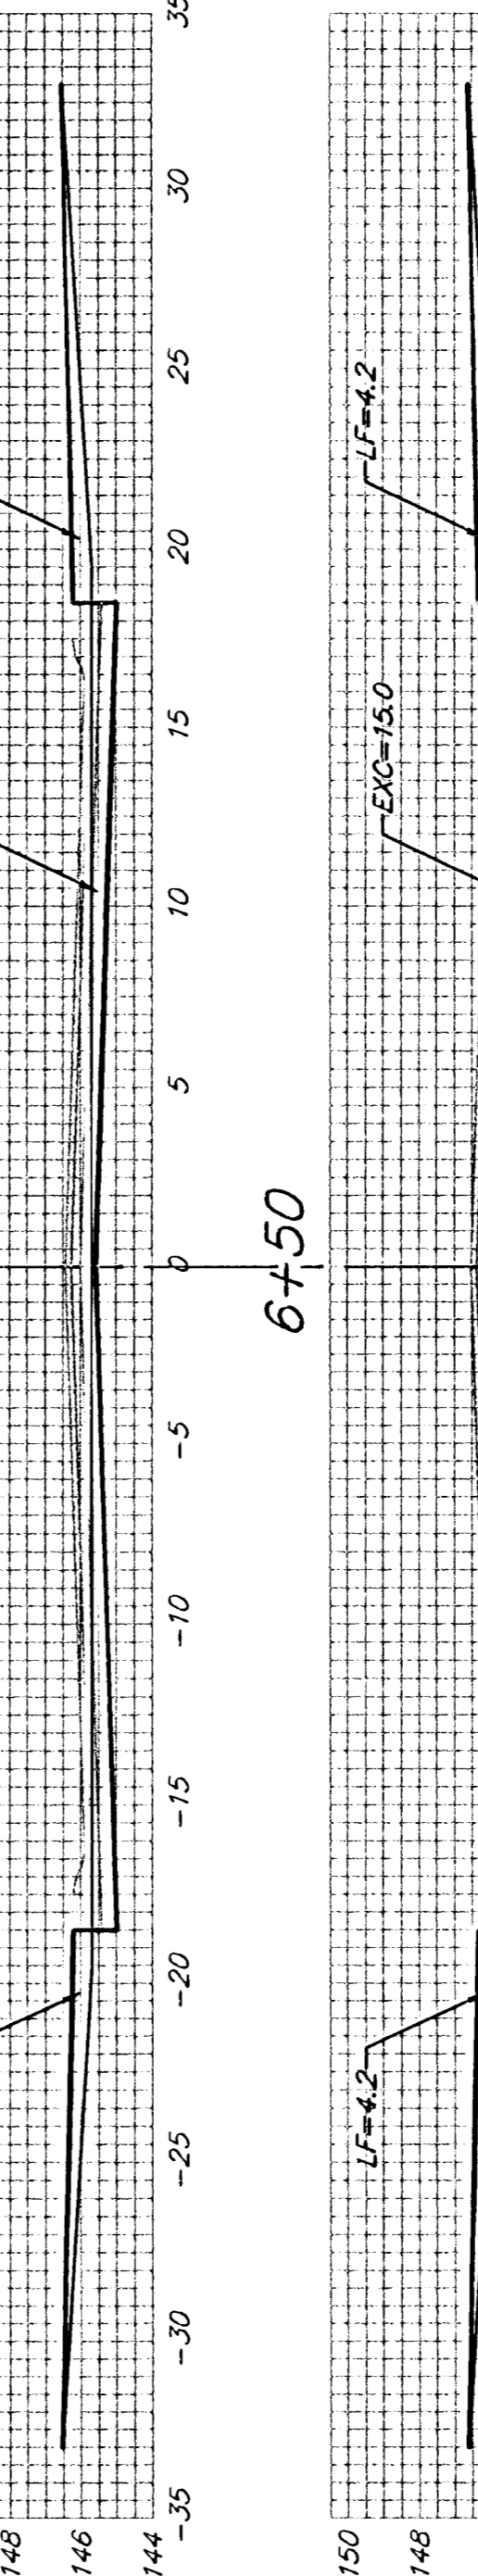


6+50

EXC = 9.3
LF = 5.2
CF = 0.0

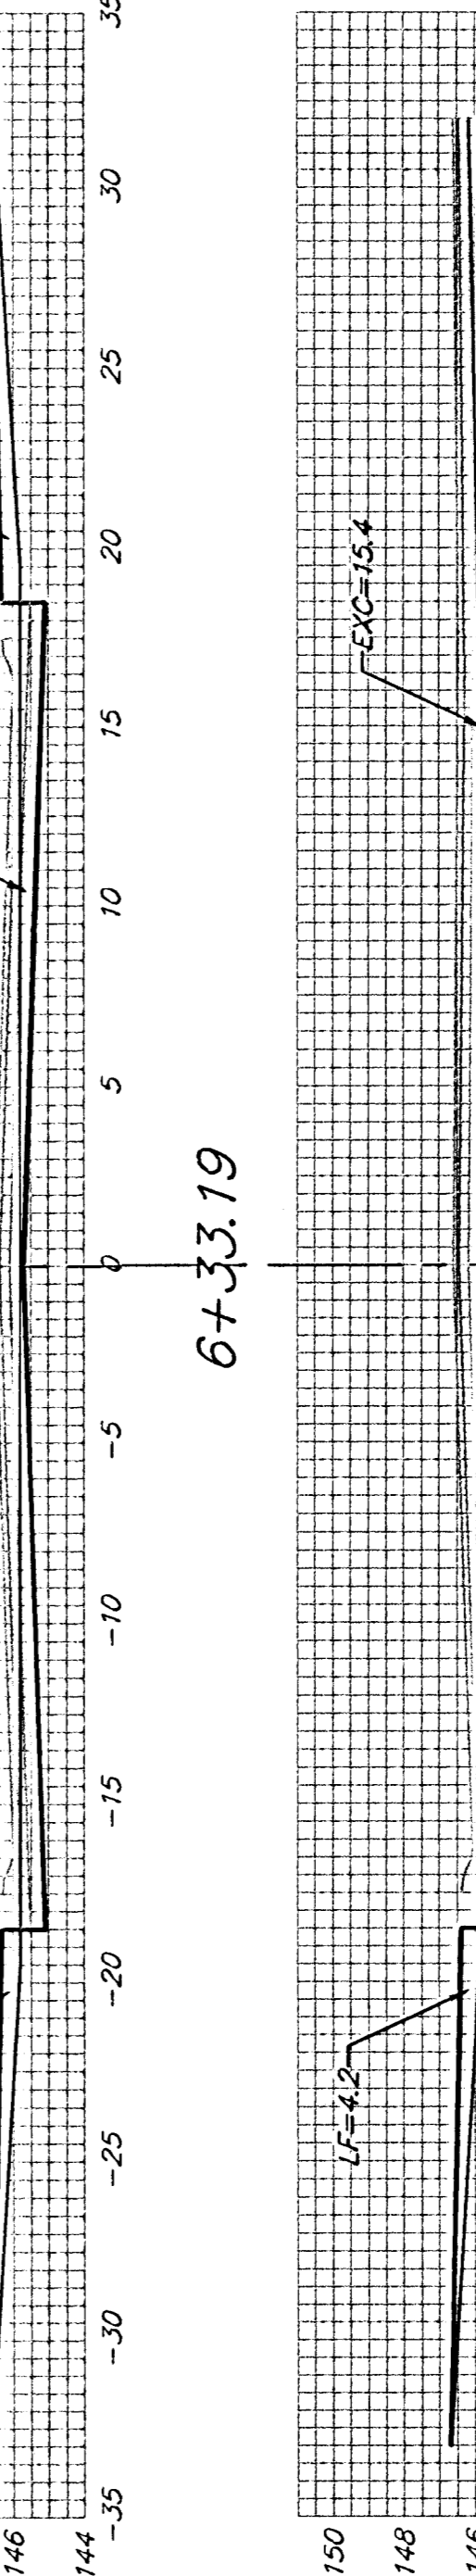


6+33.19

EXC = 21.0
LF = 8.7
CF = 0.0

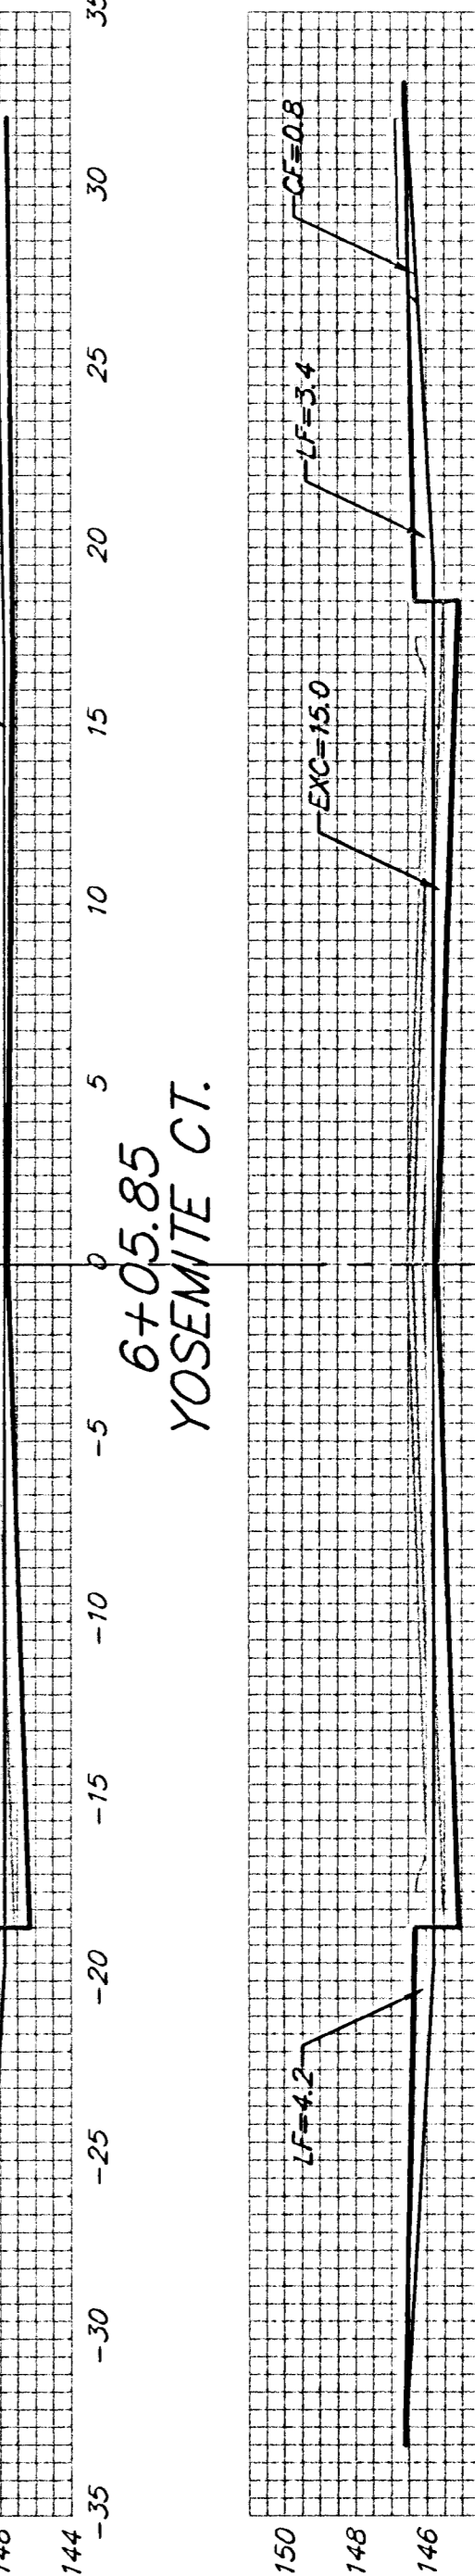


6+05.85
YOSEMITE CT.

EXC = 15.4
LF = 6.0
CF = 0.4

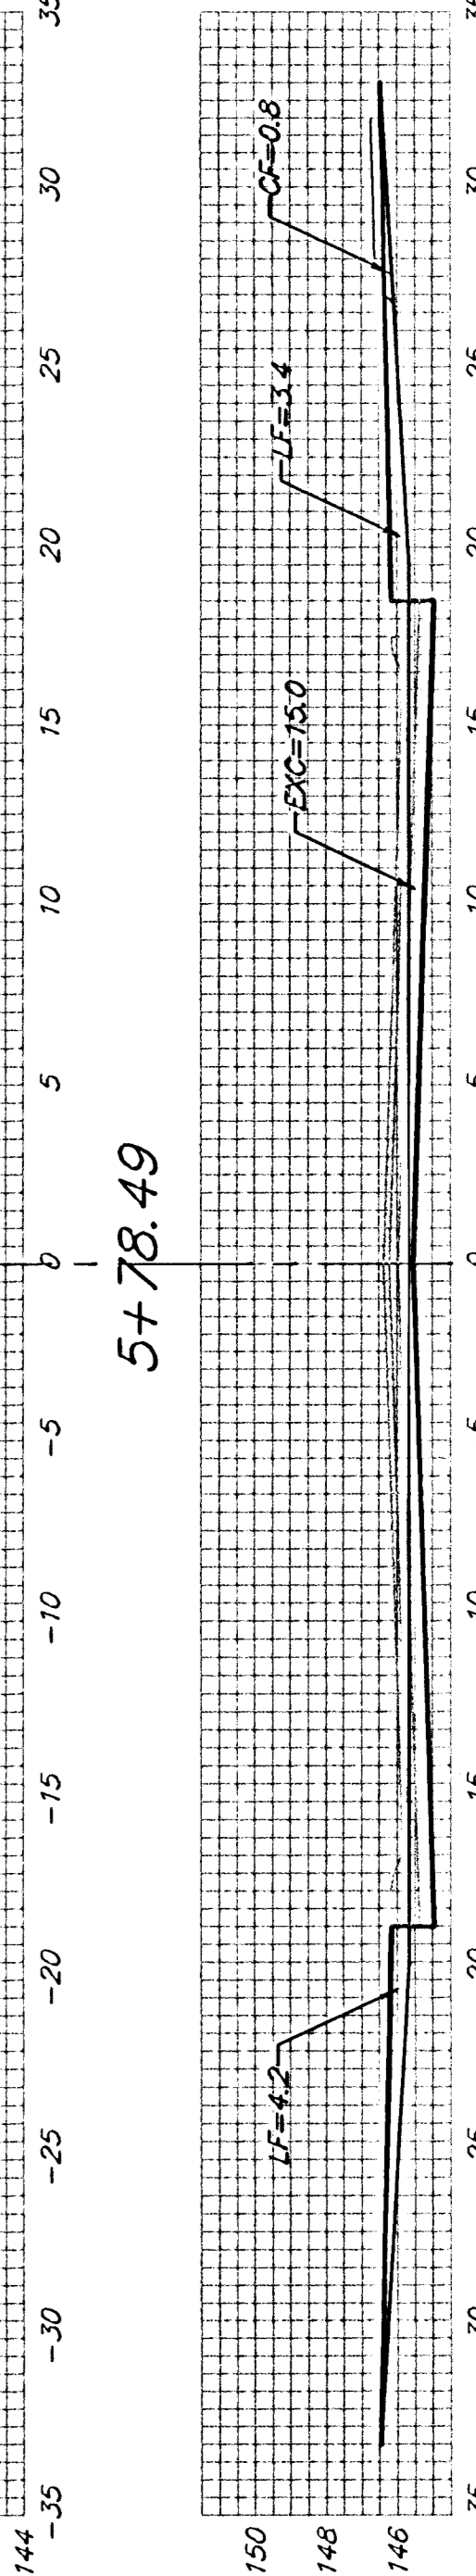

5+78.49

EXC = 15.8
LF = 8.0
CF = 0.8

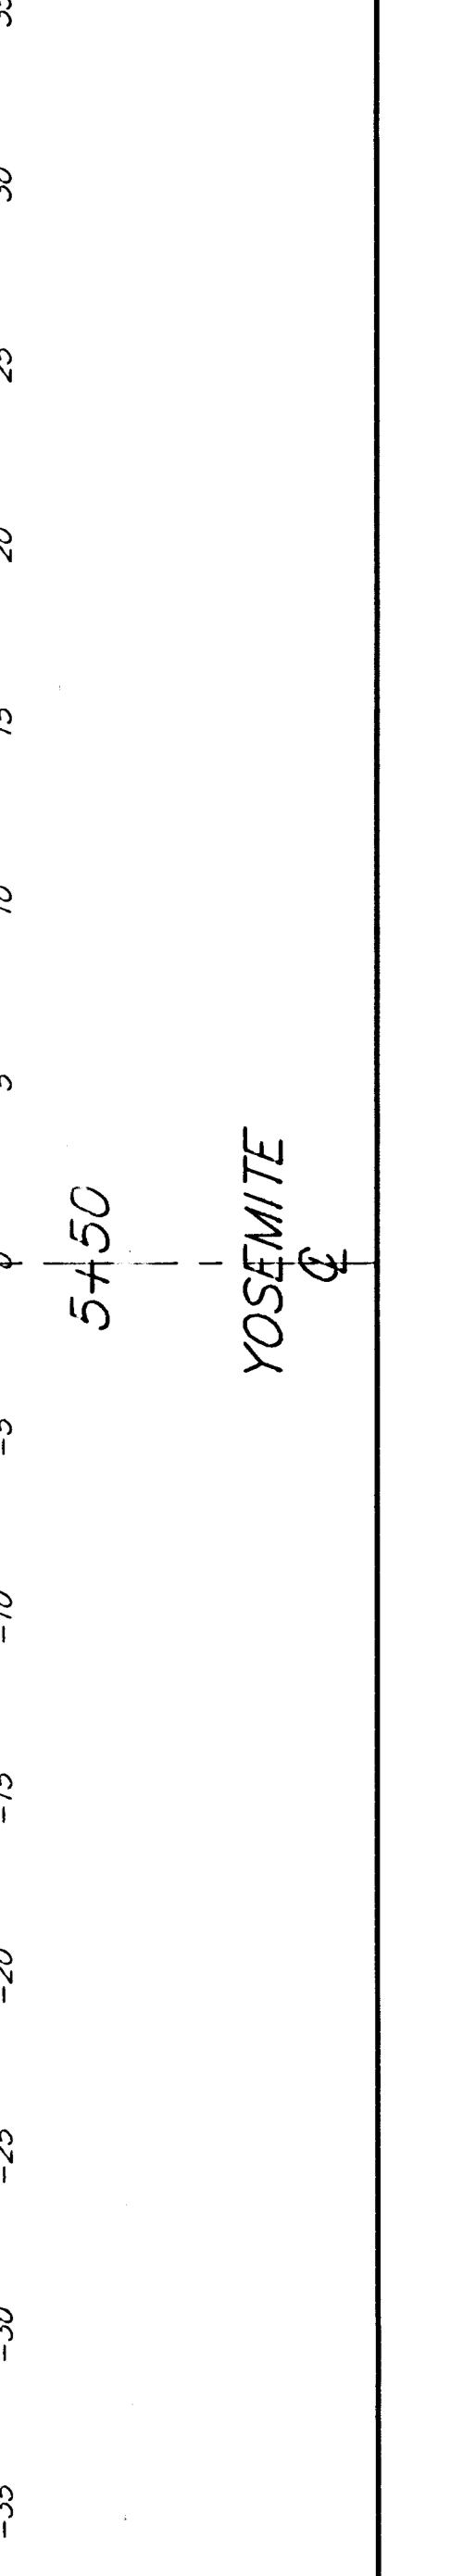

5+50

YOSEMITE CT.

Sheet Totals:
Excavation = 266.5 C.Y.
Loose Fill = 142.9 C.Y.
Compacted Fill = 1.2 C.Y.

BAUGHMAN COMPANY P.A.
ENGINEERING, SURVEYING, & PLANNING
316-262-7271 • 315 ELLIS • WICHITA, KANSAS 67211

PROJECT NUMBER
472-83881

REV.
SHEET
OF
41
48