




EXC = 6.3  
 LF = 3.5  
 CF = 0.0

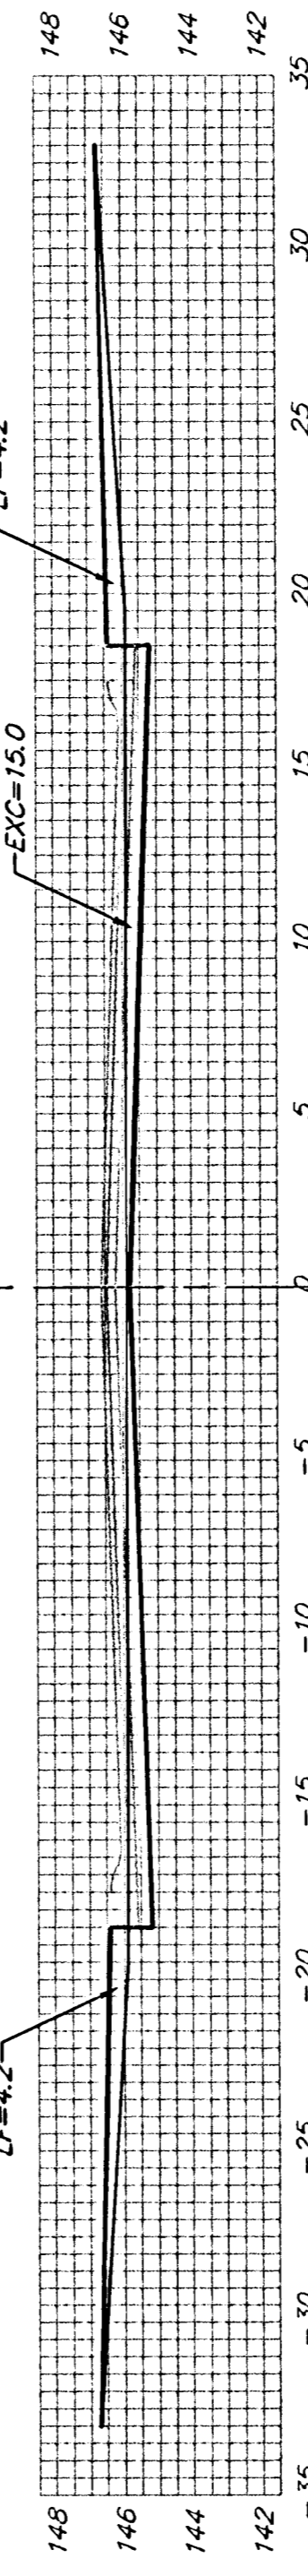


EXC = 27.8  
 LF = 15.6  
 CF = 0.0

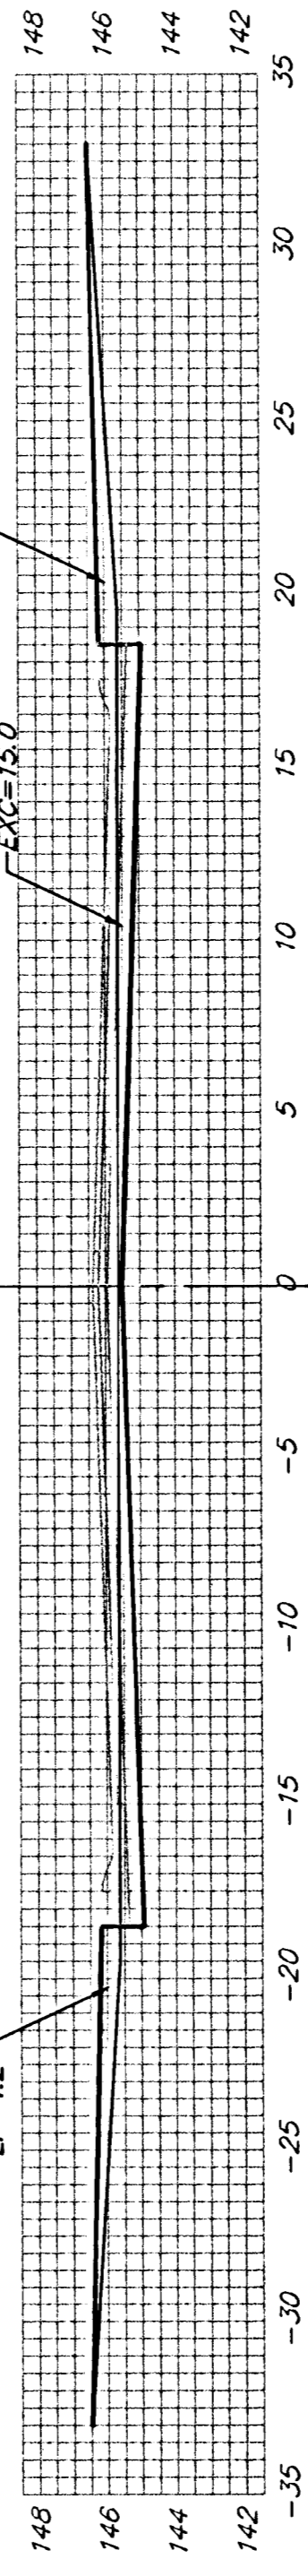


EXC = 27.8  
 LF = 15.6  
 CF = 0.0

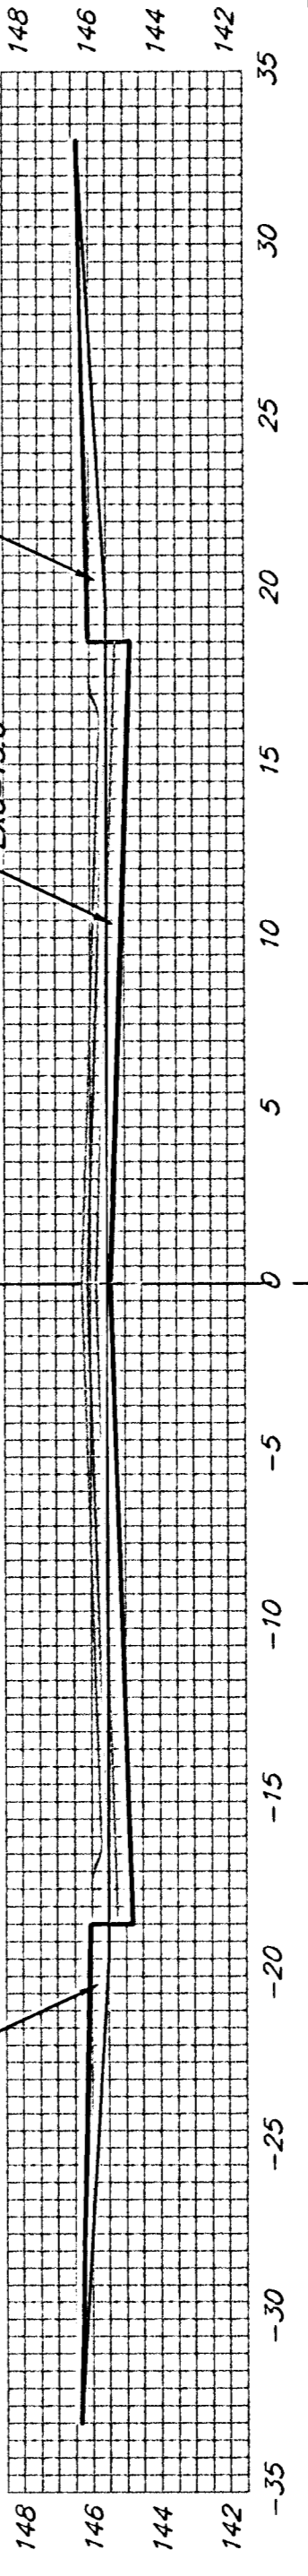

EXC = 27.8  
 LF = 15.6  
 CF = 0.0

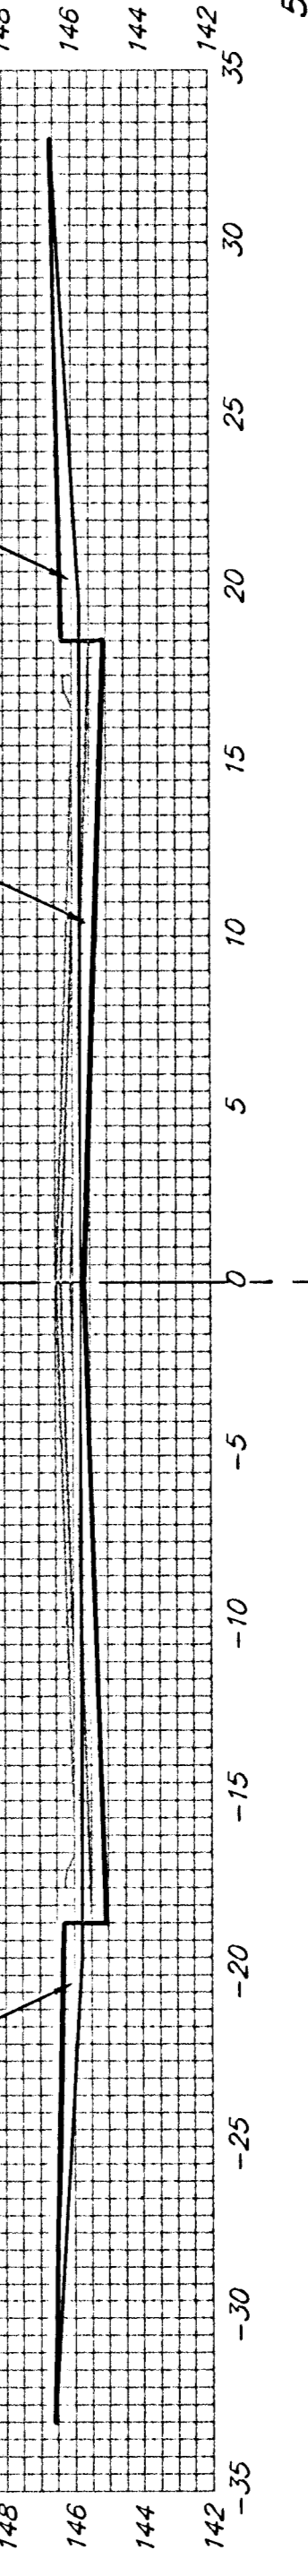

EXC = 27.8  
 LF = 15.6  
 CF = 0.0

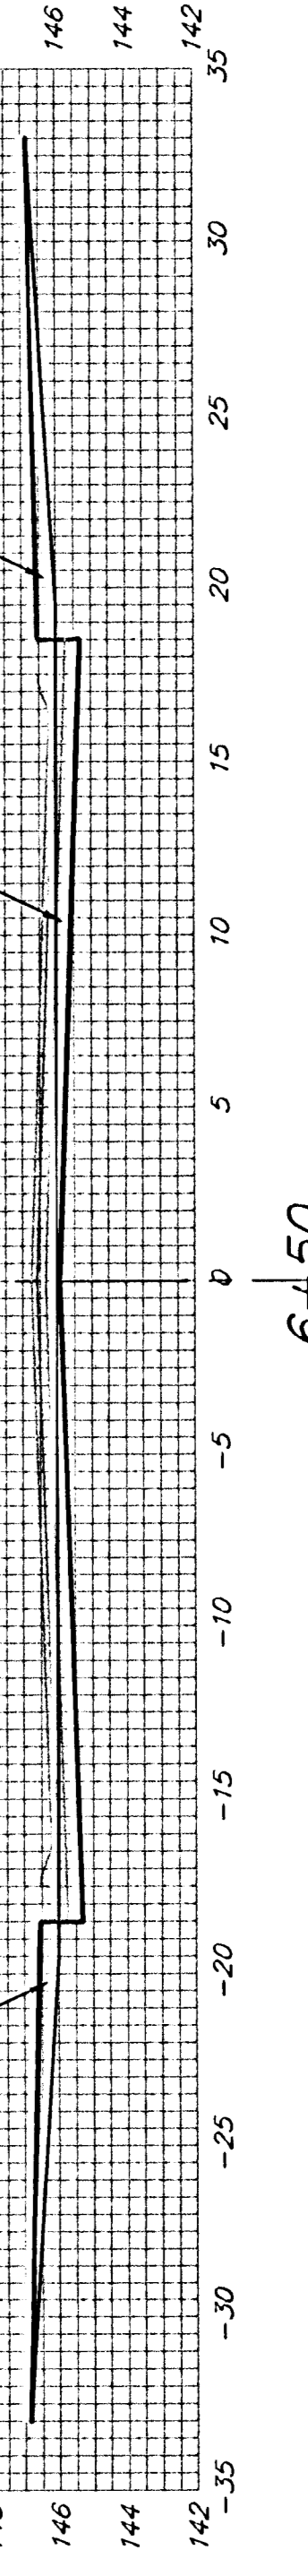

EXC = 27.8  
 LF = 15.6  
 CF = 0.0

Sheet Totals:  
 Excavation = 117.5 C.Y.  
 Loose Fill = 65.9 C.Y.  
 Compacted Fill = 0.0 C.Y.

**BAUGHMAN COMPANY P.A.**  
 ENGINEERING, SURVEYING, & PLANNING  
 318-282-7271 • 315 ELLIS • WICHITA, KANSAS 67211

PROJECT NUMBER  
**472-83881**

REV. SHEET  
**48**  
 OF  
**48**

LAMP CIR.