




EXC = 987.42  
FILL = 111.54

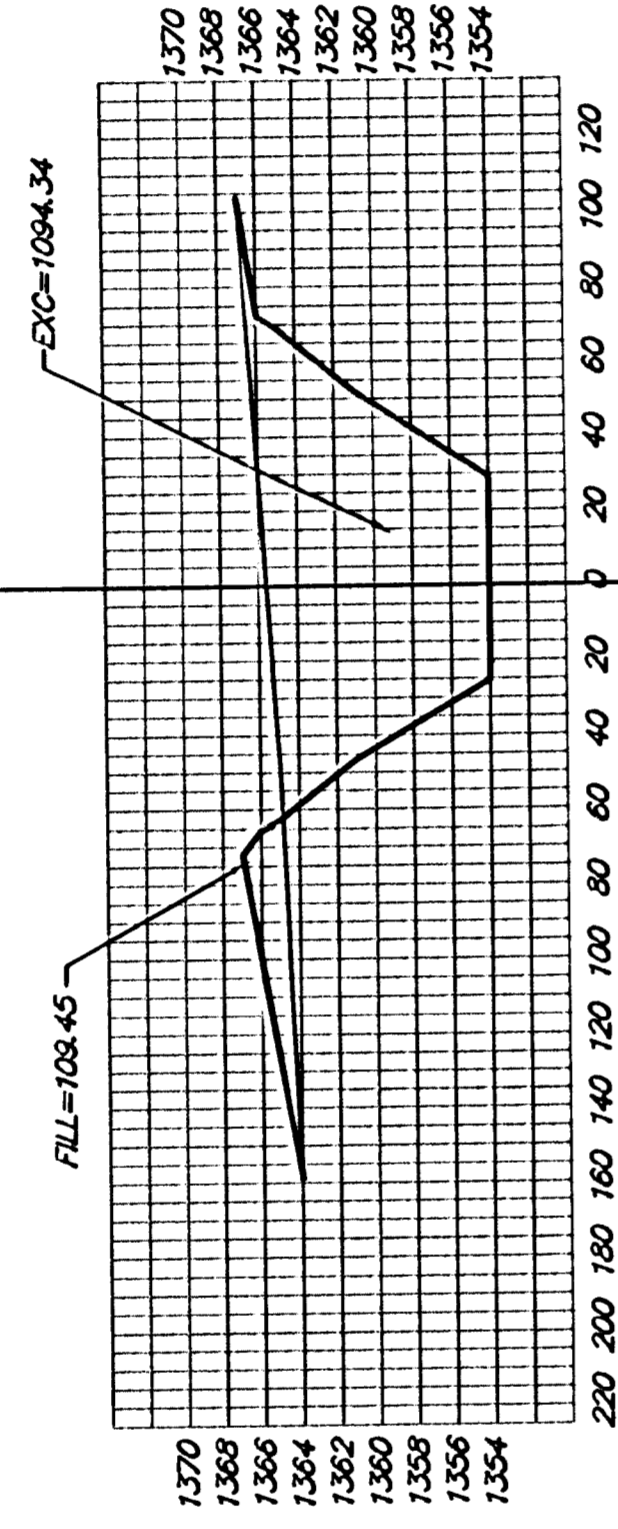


EXC = 1084.34  
FILL = 108.45

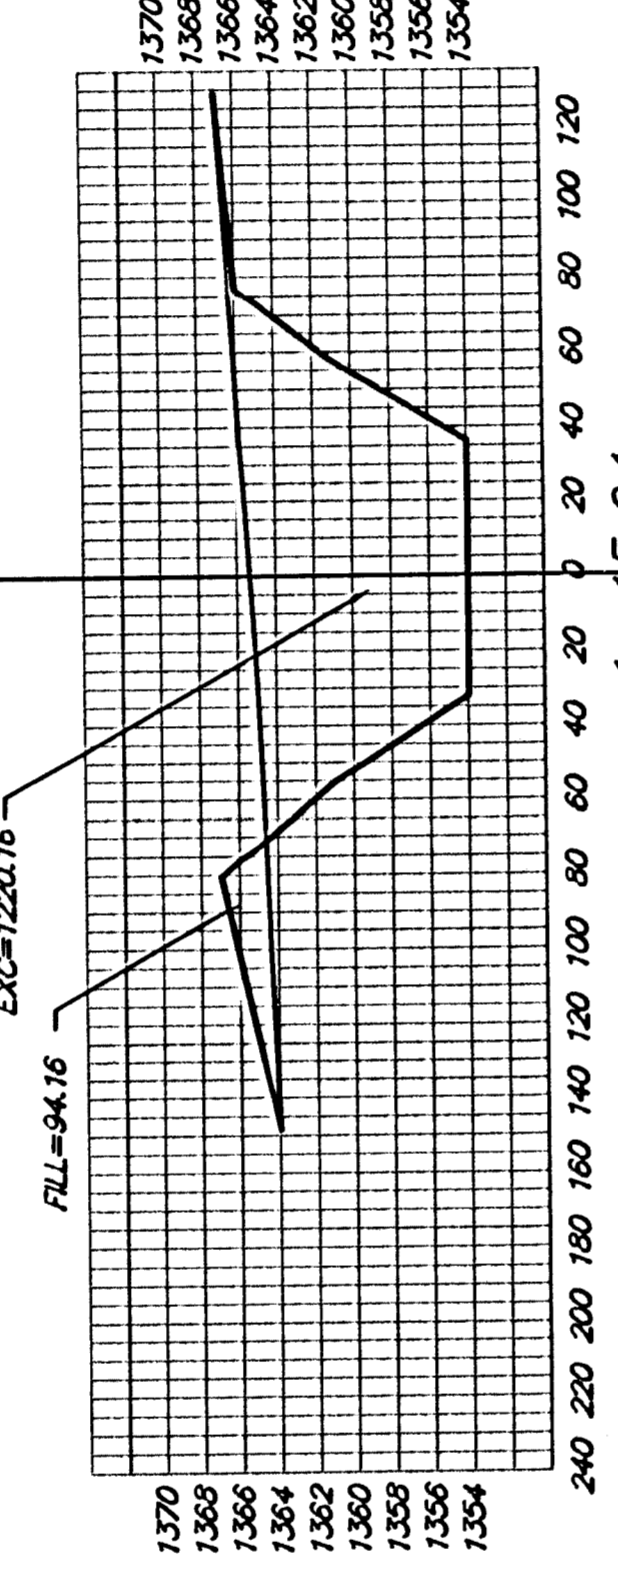


EXC = 1220.16  
FILL = 94.16

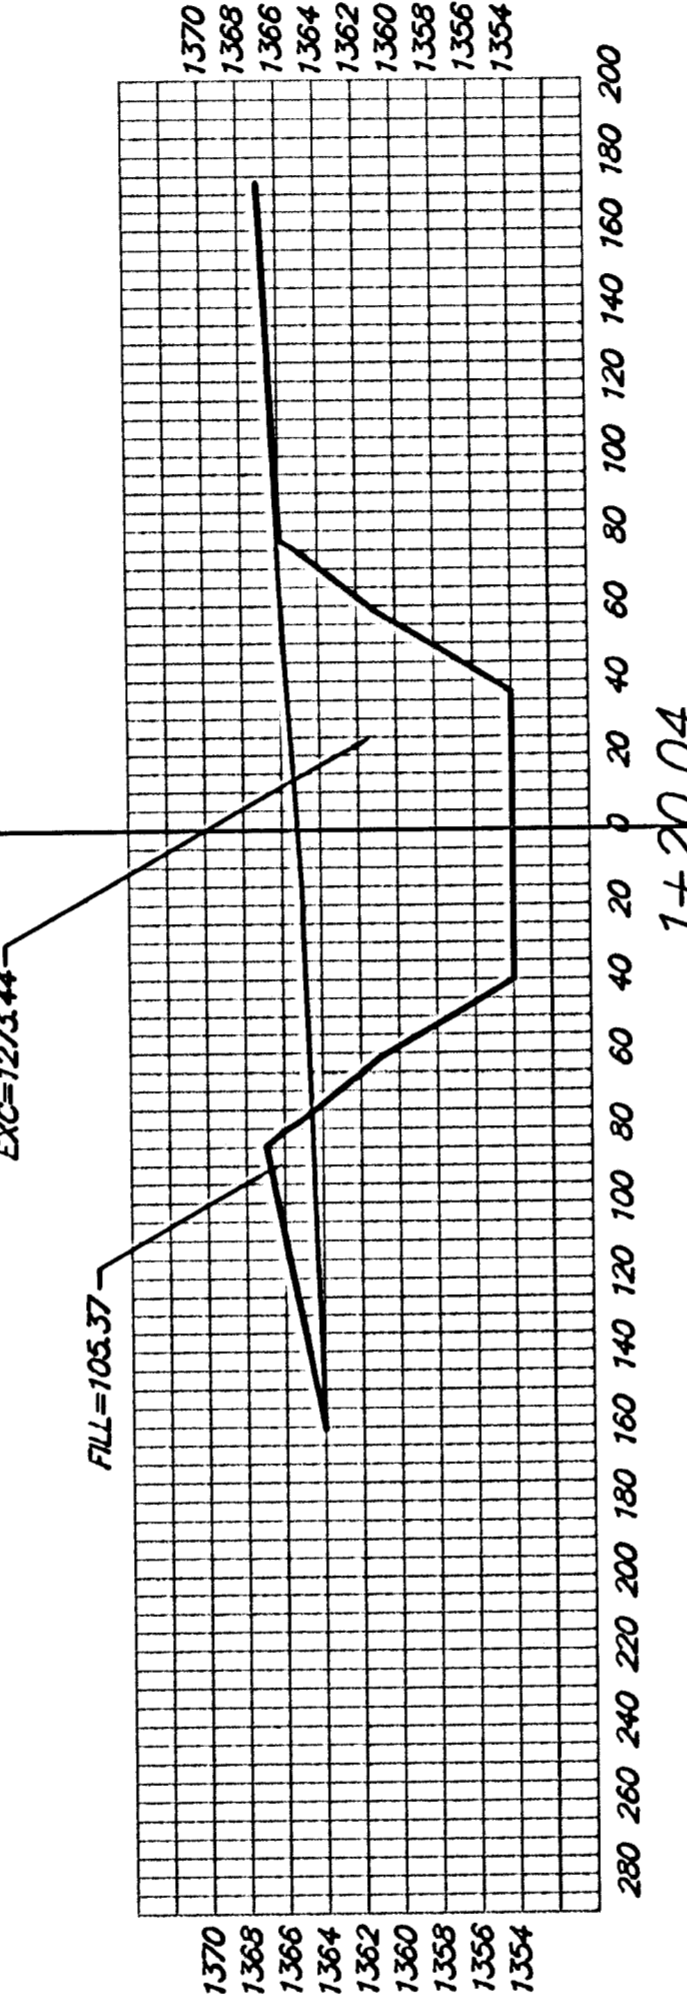


EXC = 1273.44  
FILL = 105.37

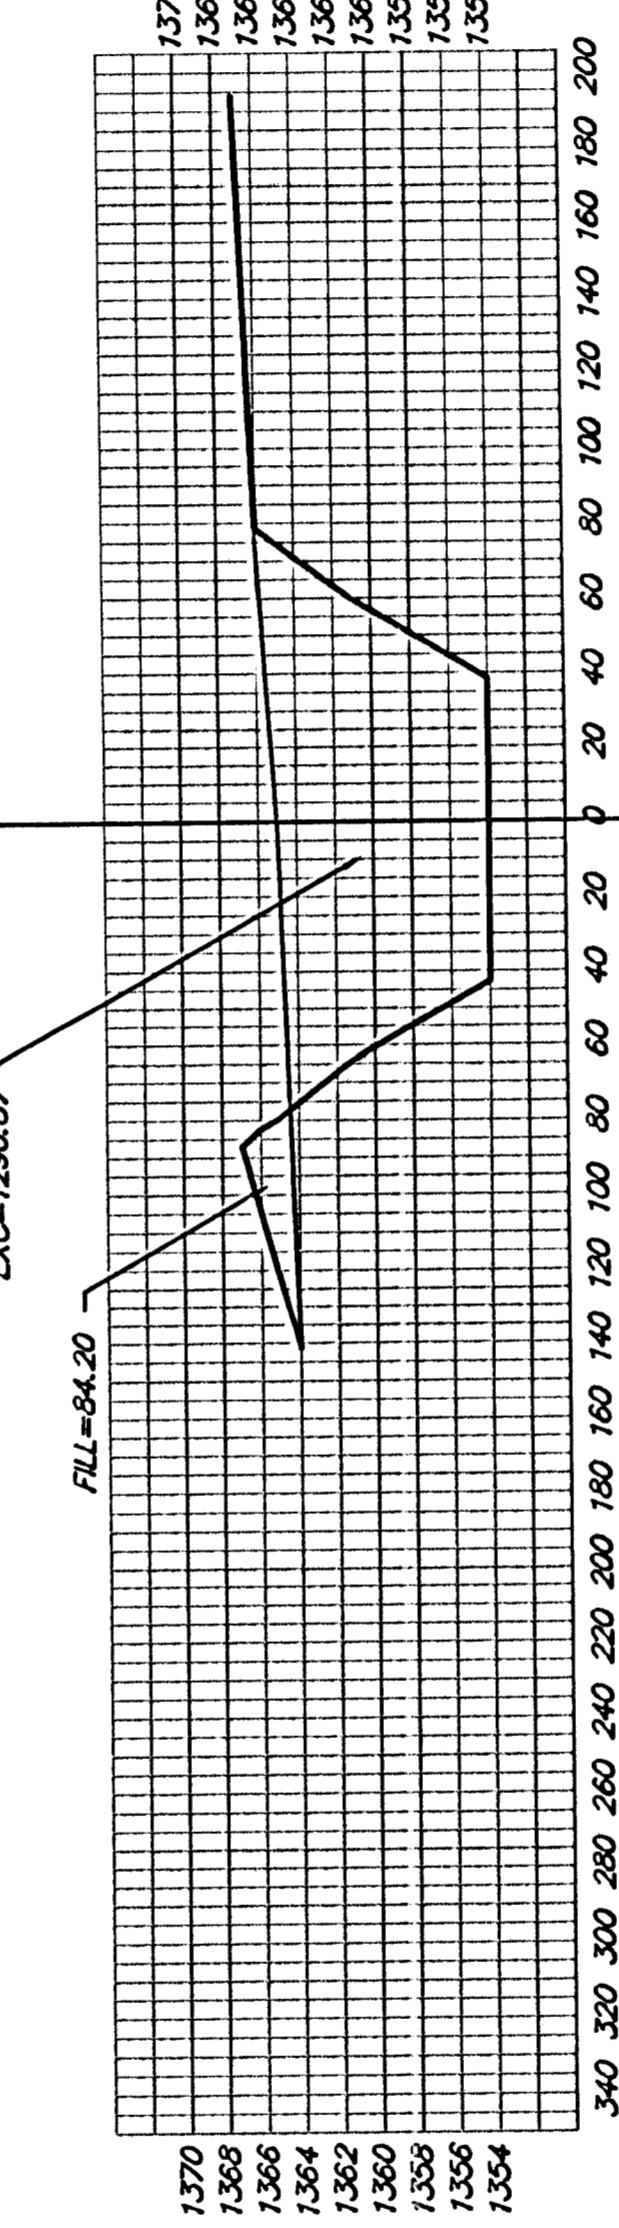


EXC = 1280.87  
FILL = 84.20

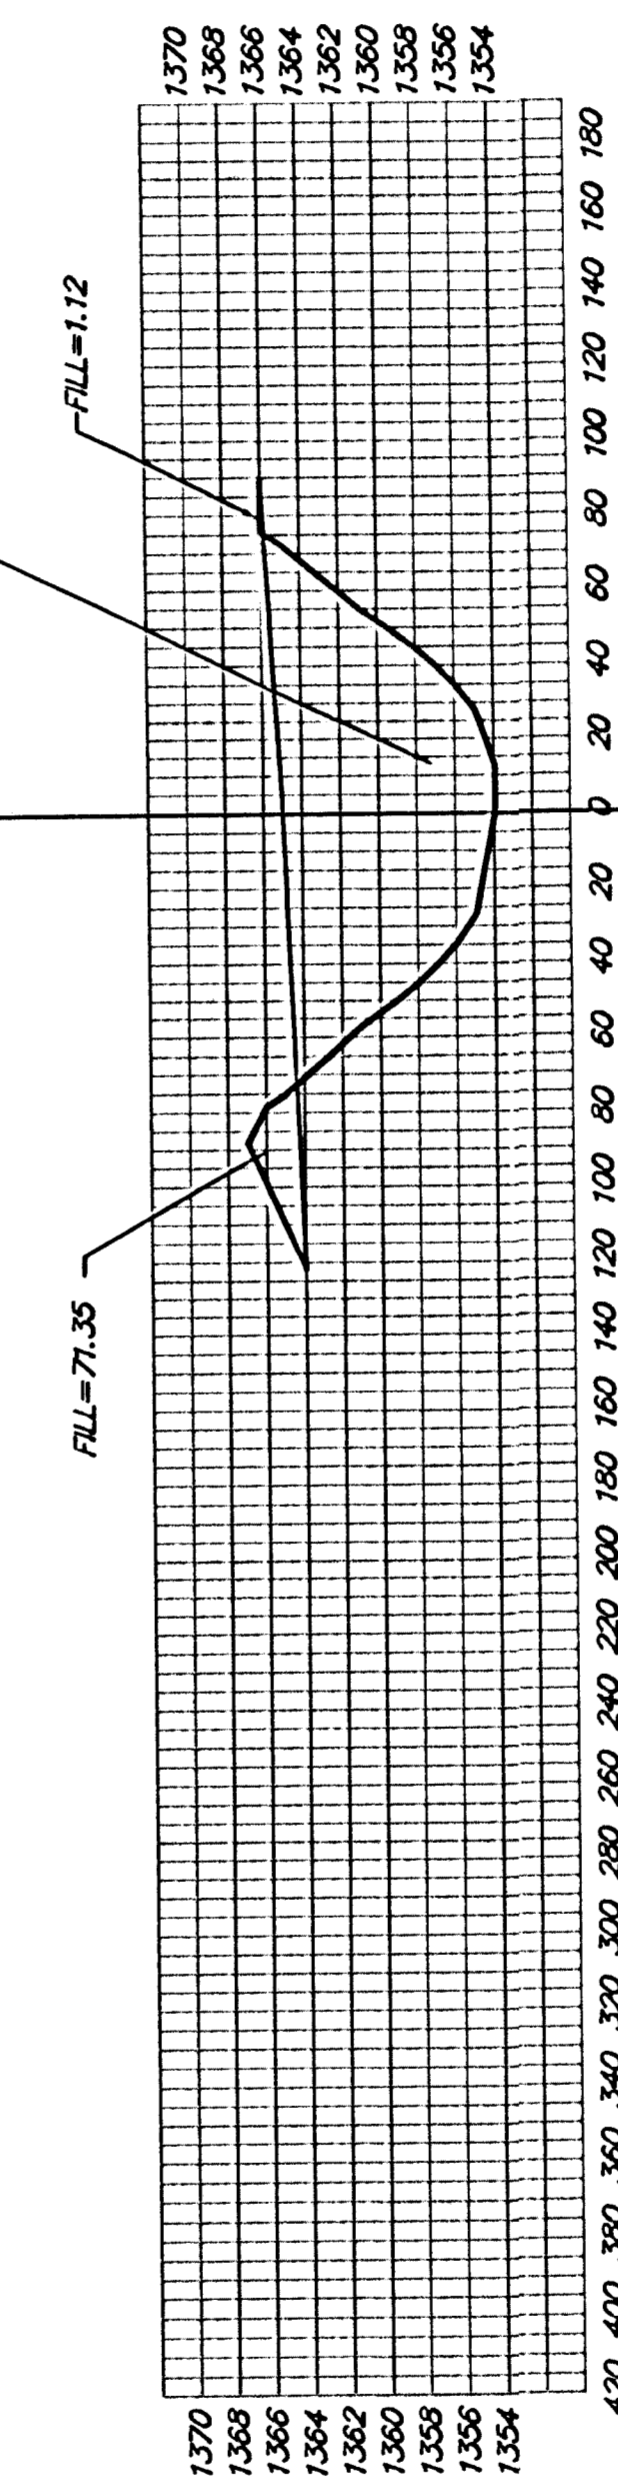


EXC = 1082.85  
FILL = 71.35

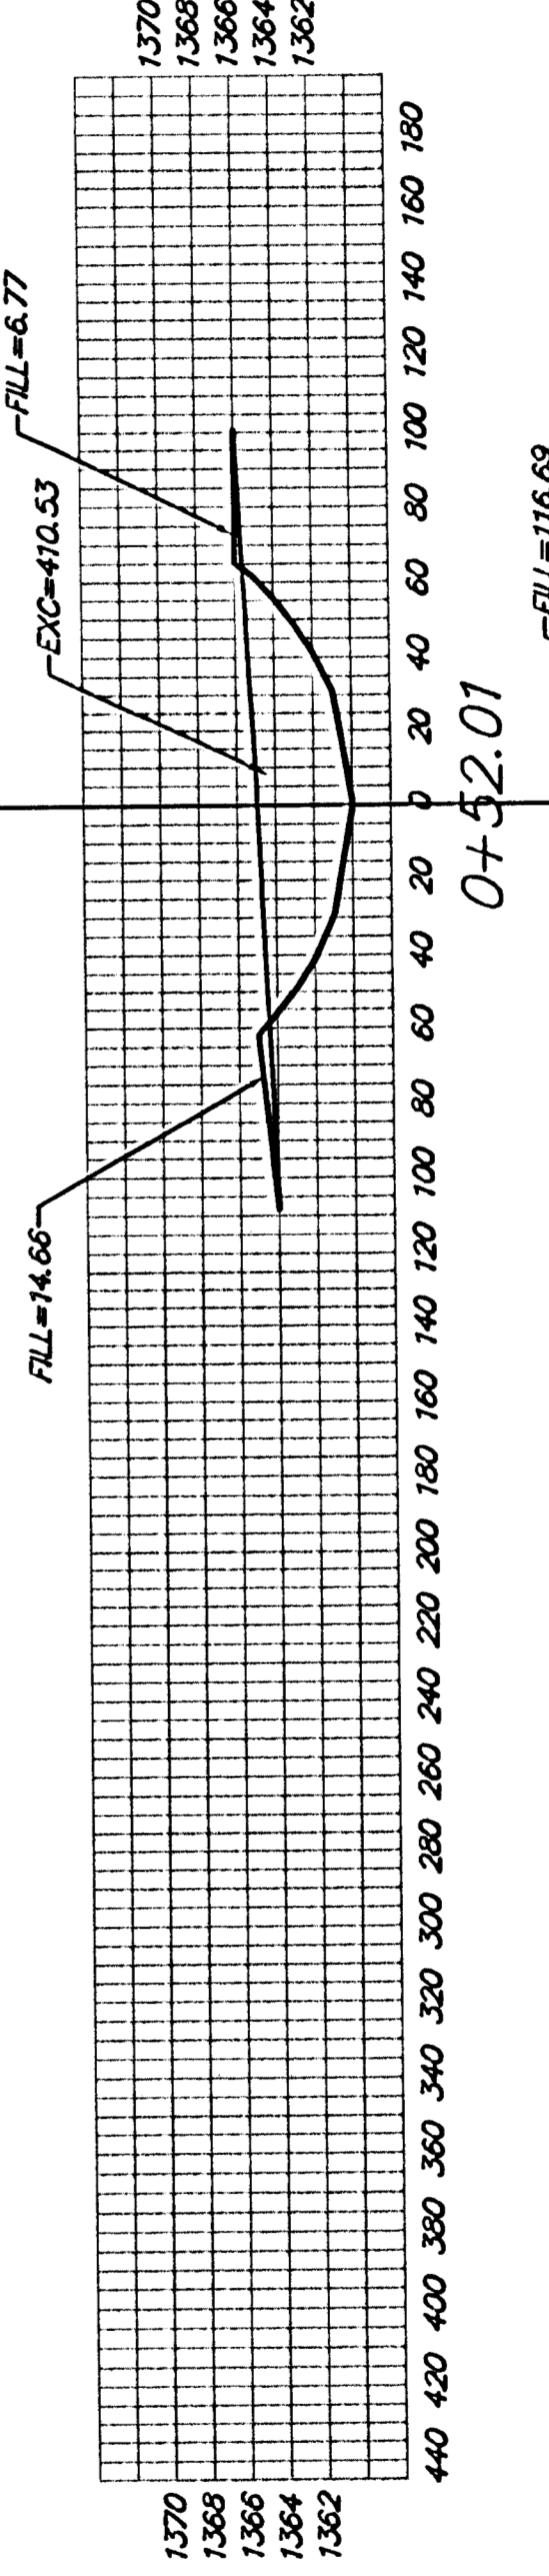

EXC = 410.53  
FILL = 14.66

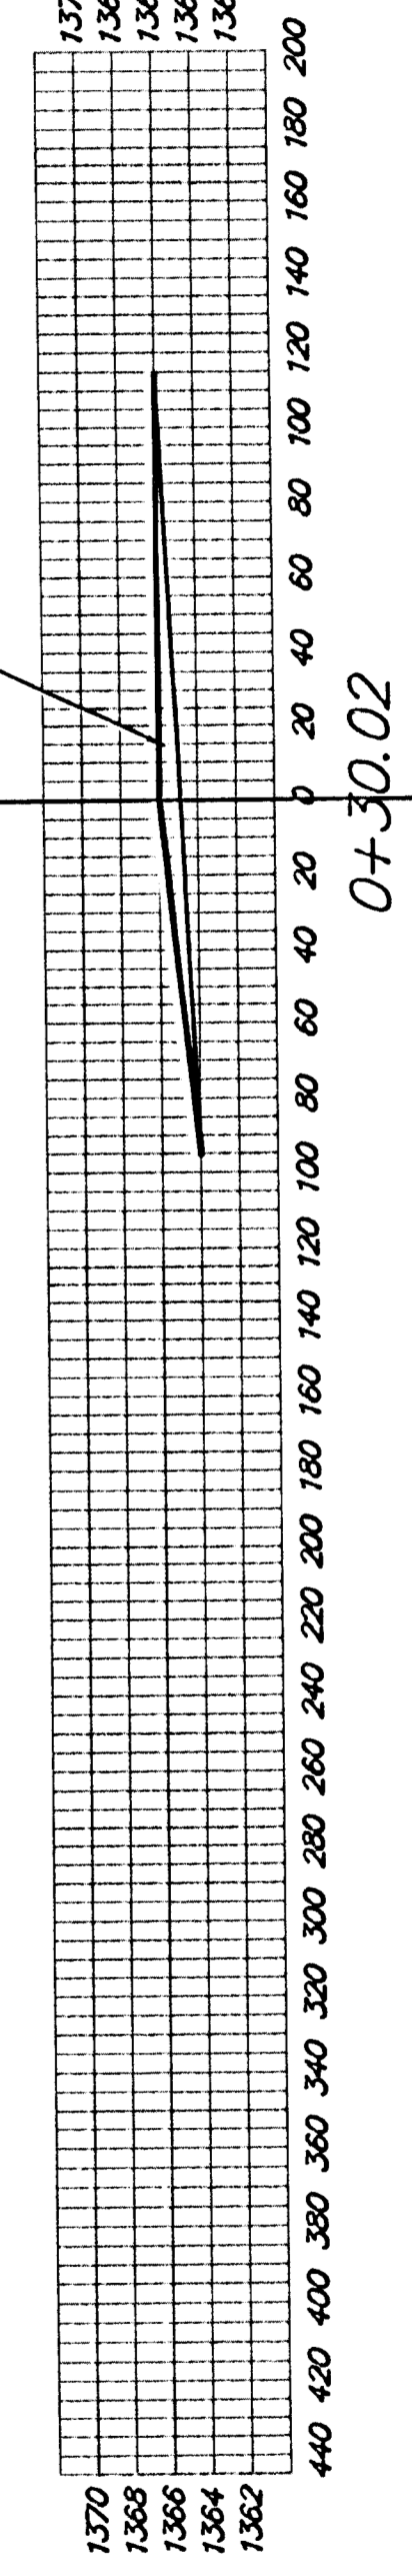

EXC = 116.69  
FILL = 6.77

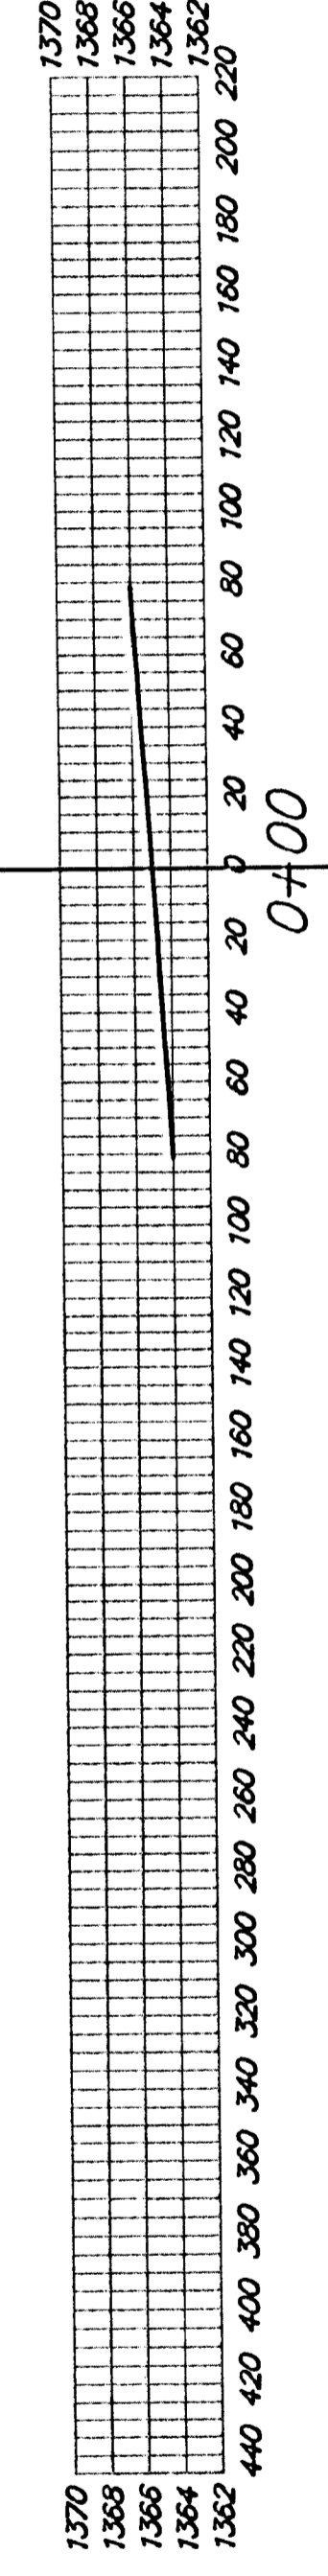

EXC = 167.2  
FILL = 56.2

SHEET TOTAL:  
EXCAVATION = 6143 C.Y.  
FILL = 602 C.Y.