



3+88.62

EXC = 90.0  
FILL = 0.0  
20.50'

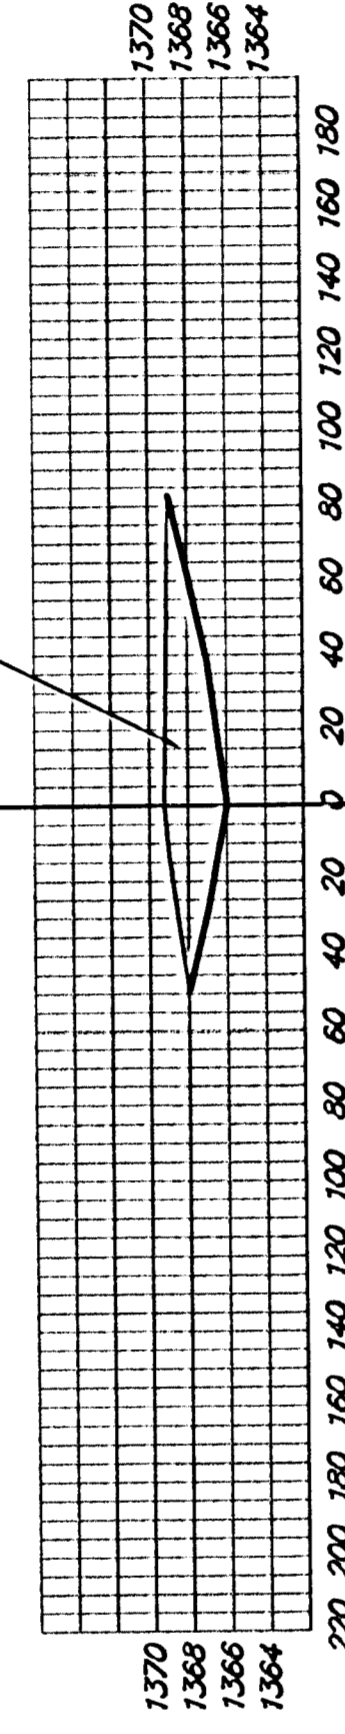


3+68.12

EXC = 256.5  
FILL = 0.0  
19.45'

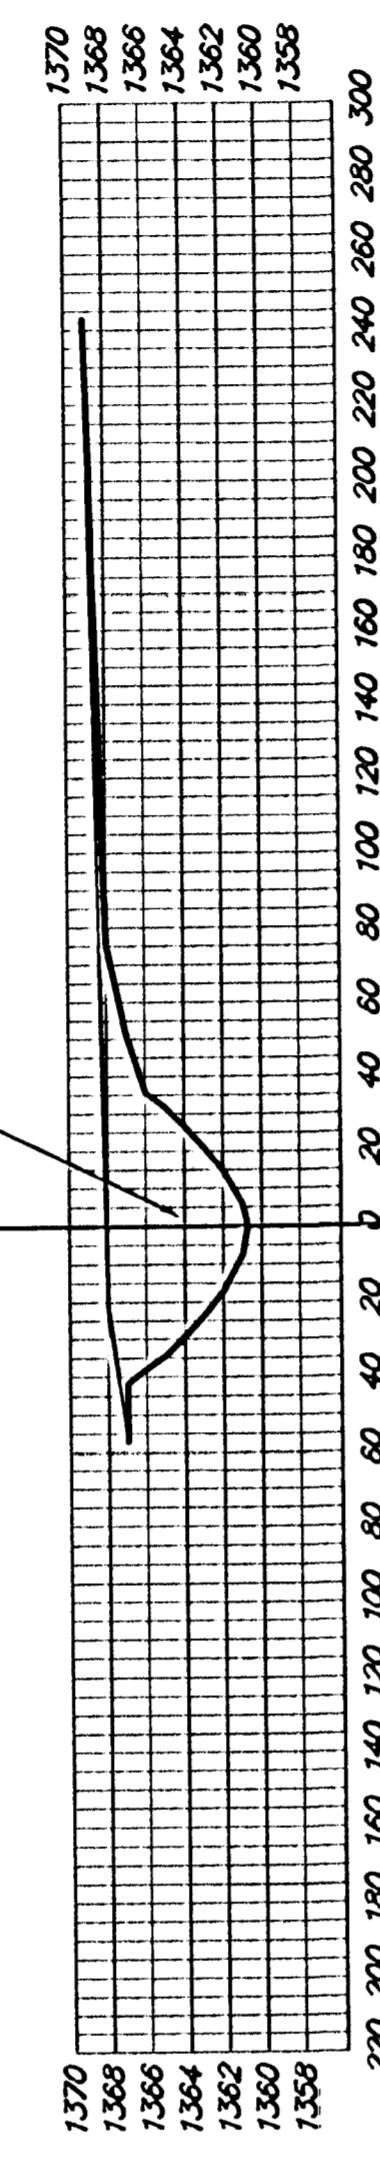


3+48.67

EXC = 467.0  
FILL = 2.9  
20.00'

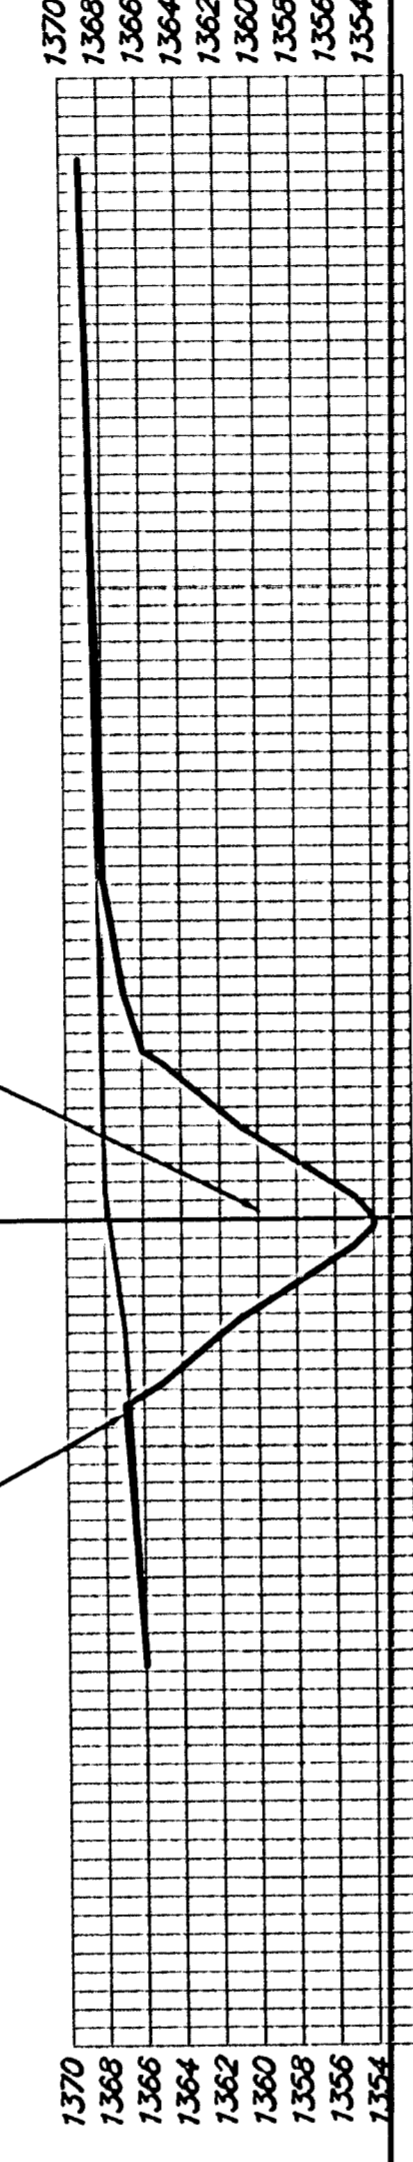


3+28.67

EXC = 1024.6  
FILL = 12.4  
33.63'

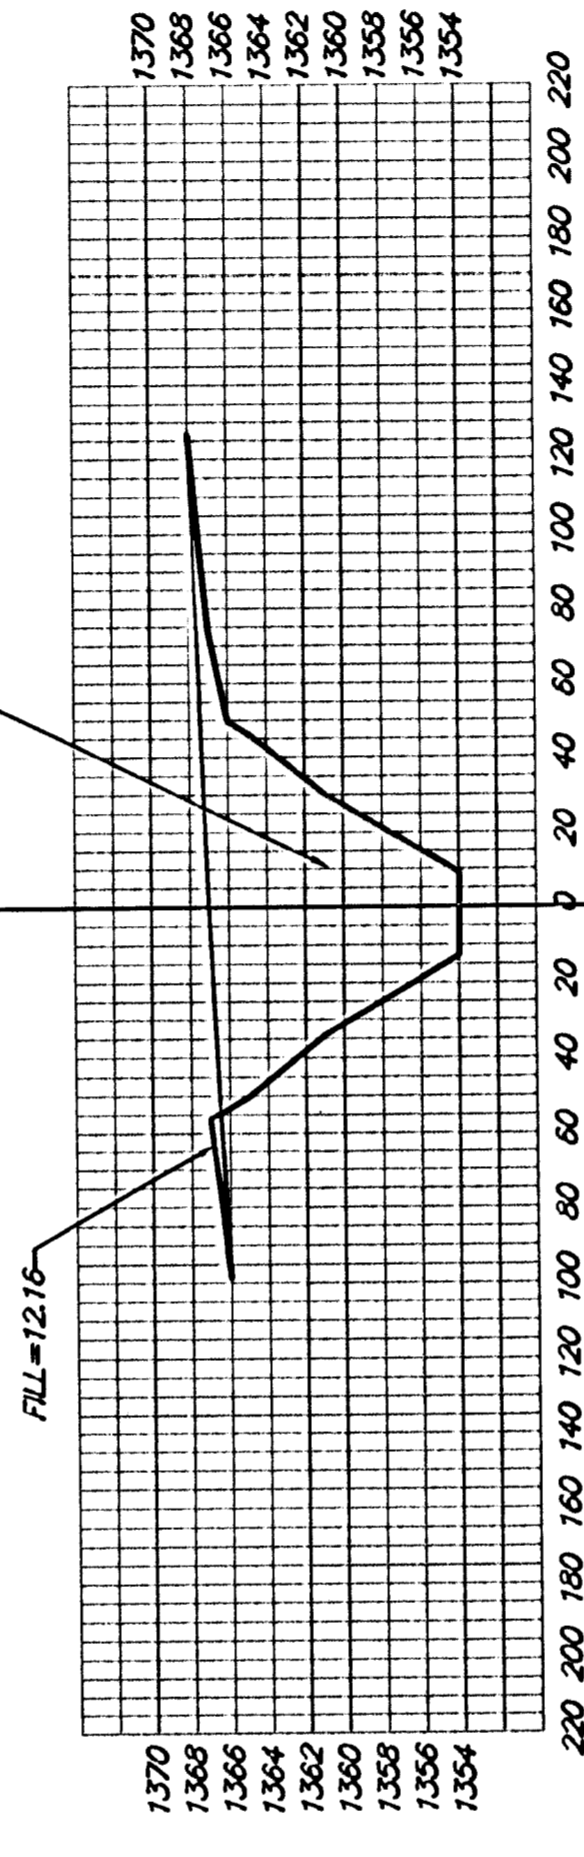


2+95.04

EXC = 809.2  
FILL = 7.5  
25.00'

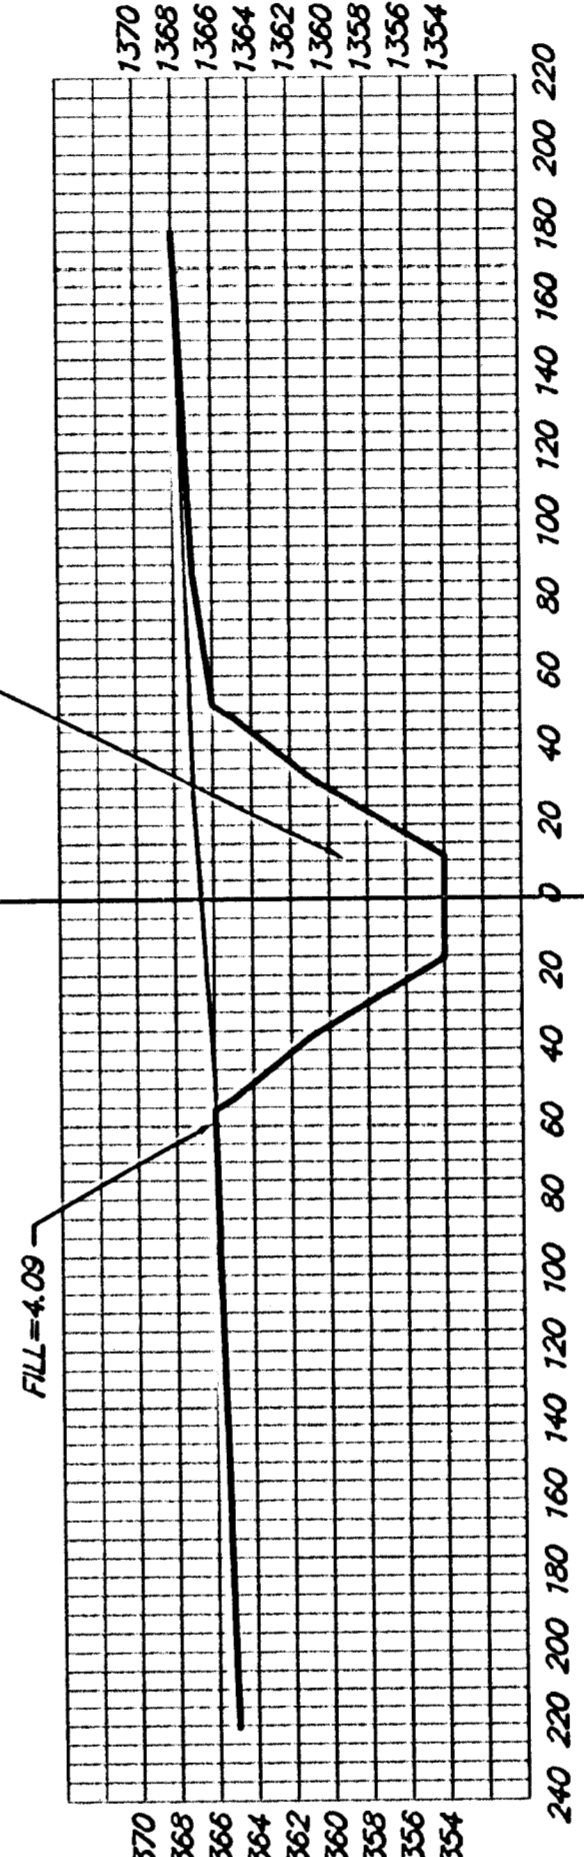


2+70.04

EXC = 858.1  
FILL = 6.6  
25.00'

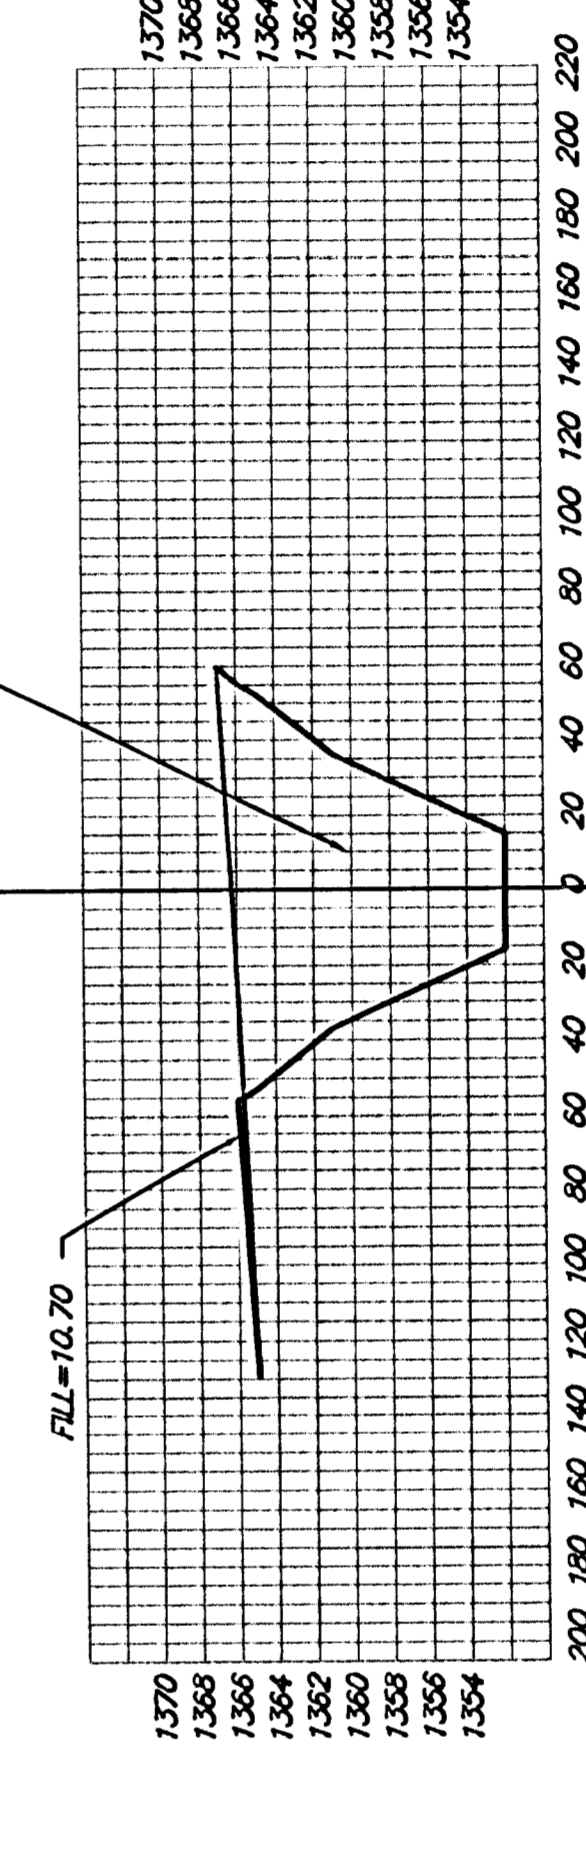

2+45.04

EXC = 866.3  
FILL = 15.8  
25.00'

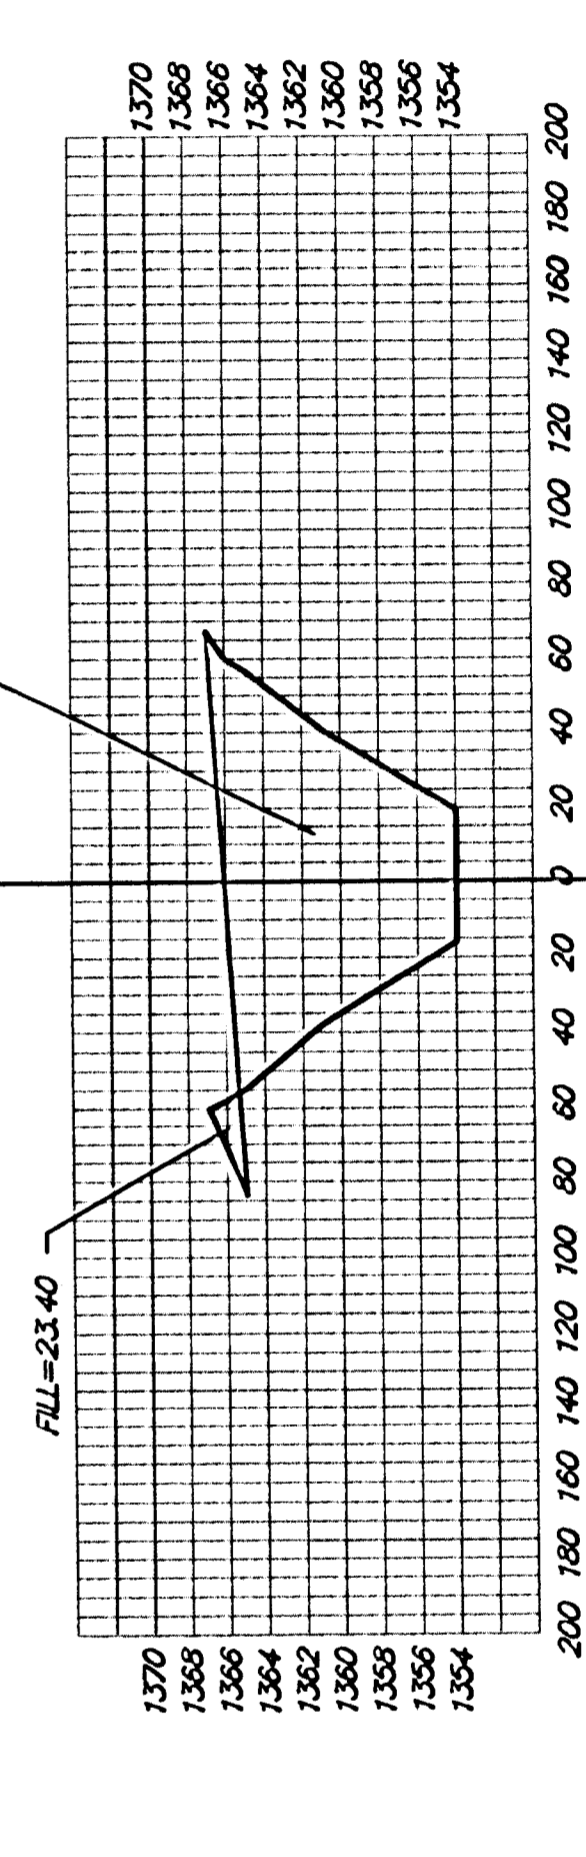

2+20.04

EXC = 876.8  
FILL = 62.5  
25.00'

SHEET TOTAL:  
EXCAVATION = 5449 C.Y.  
FILL = 108 C.Y.