
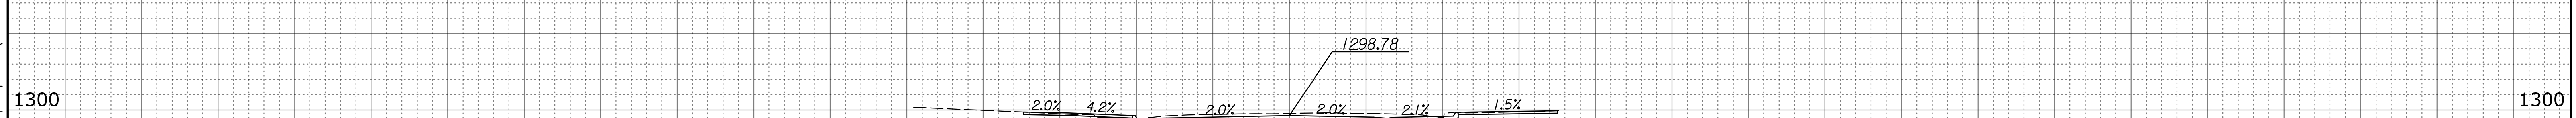
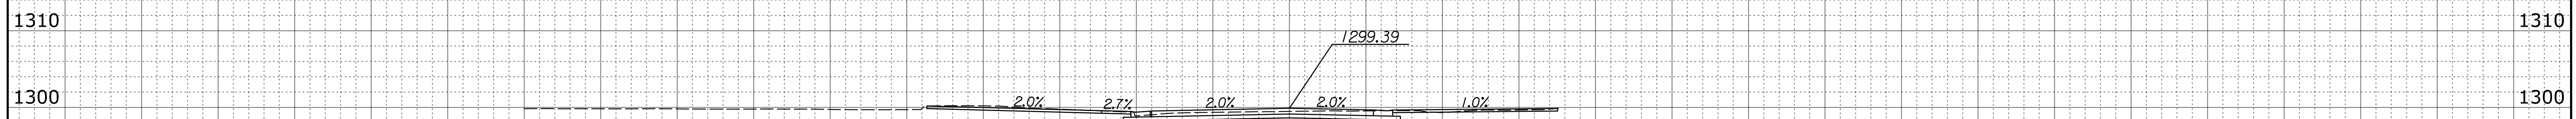
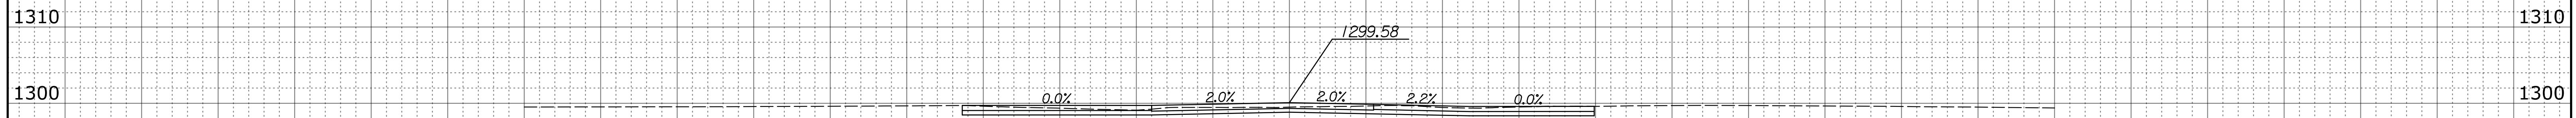


STATE	PROJECT NO.	YEAR	SHEET NO.	TOTAL SHEETS
KANSAS	472-85284	2018	95	103

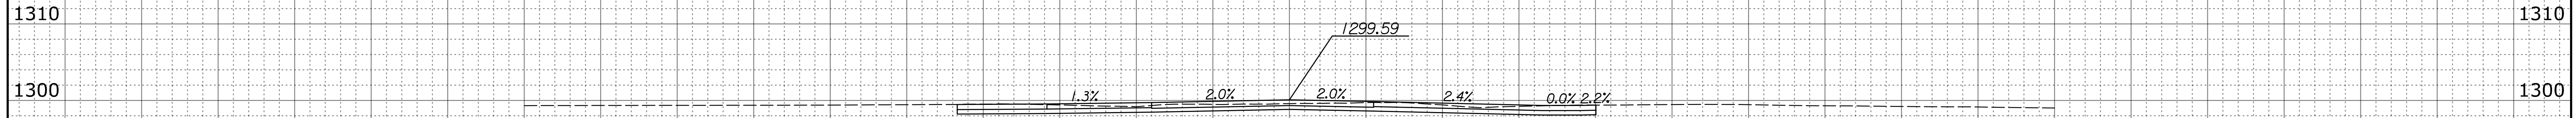

2nd Street Improvements
 16+25.00 to 16+88.09

Plotted B:\road Plotted7/11/2018
 File x:\transystems\pw_local\transyscorp-pw1\taummel\d0494377\C-RDW-M02-801.dgn

CADconform Certify This File