
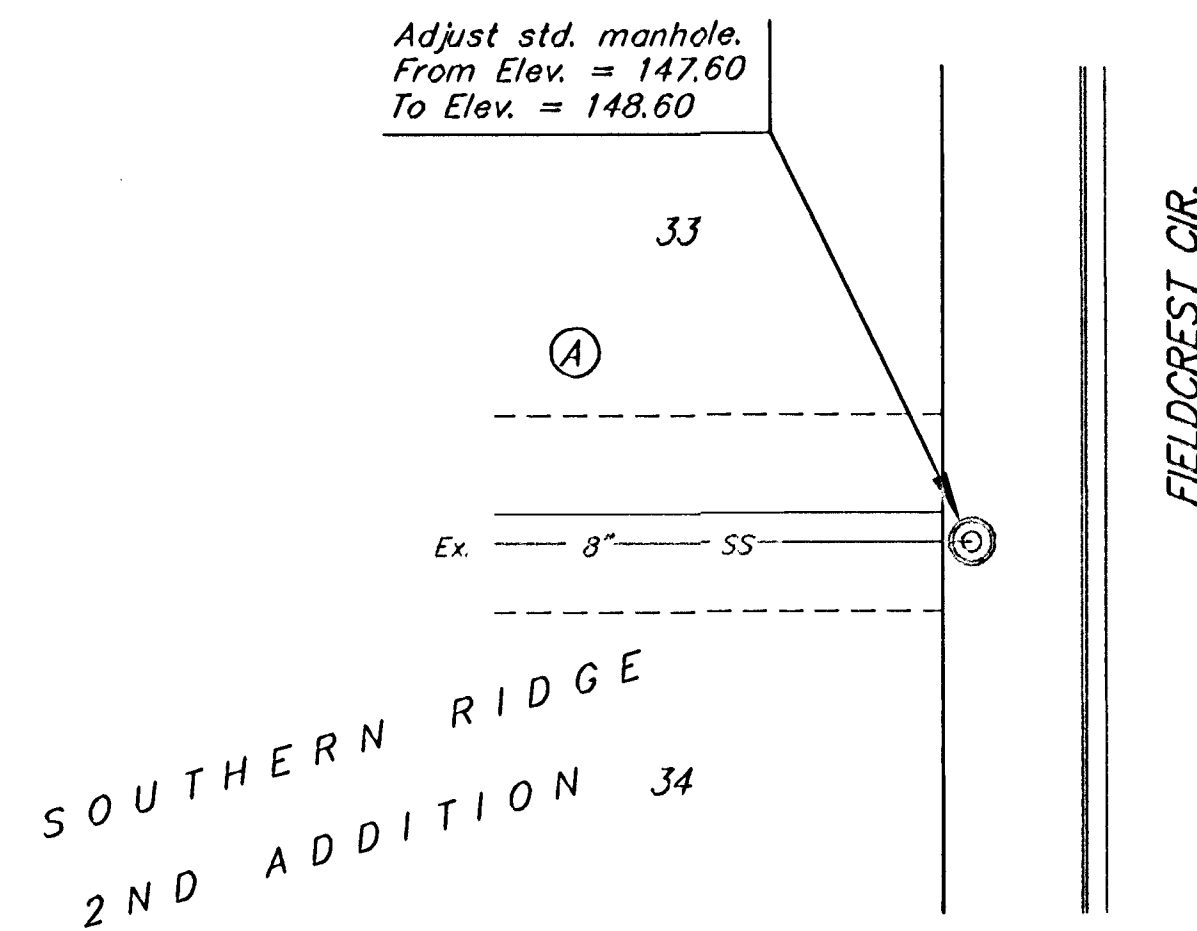
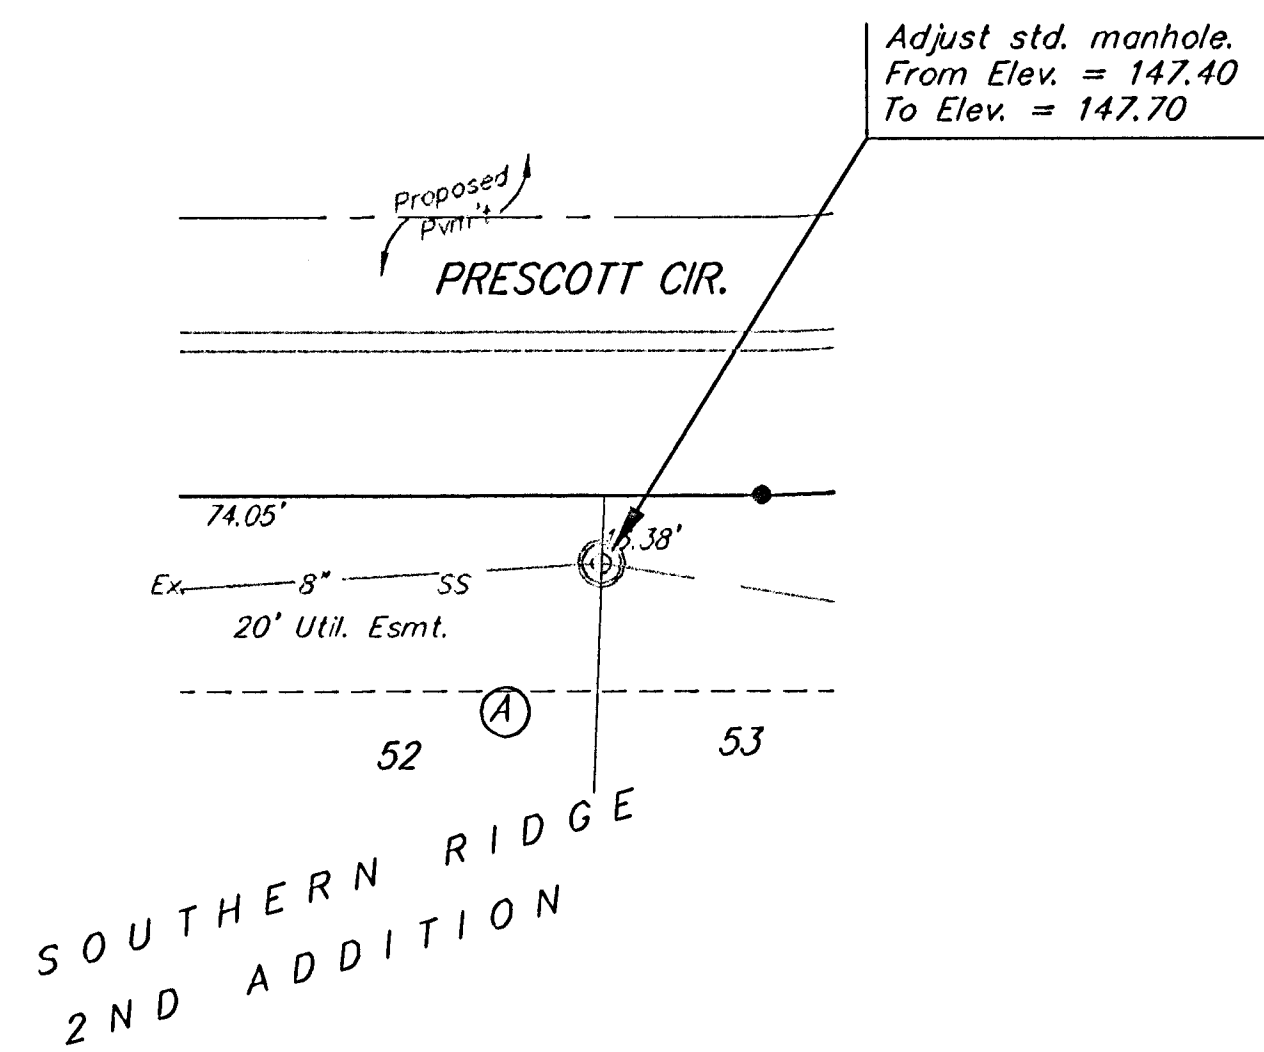
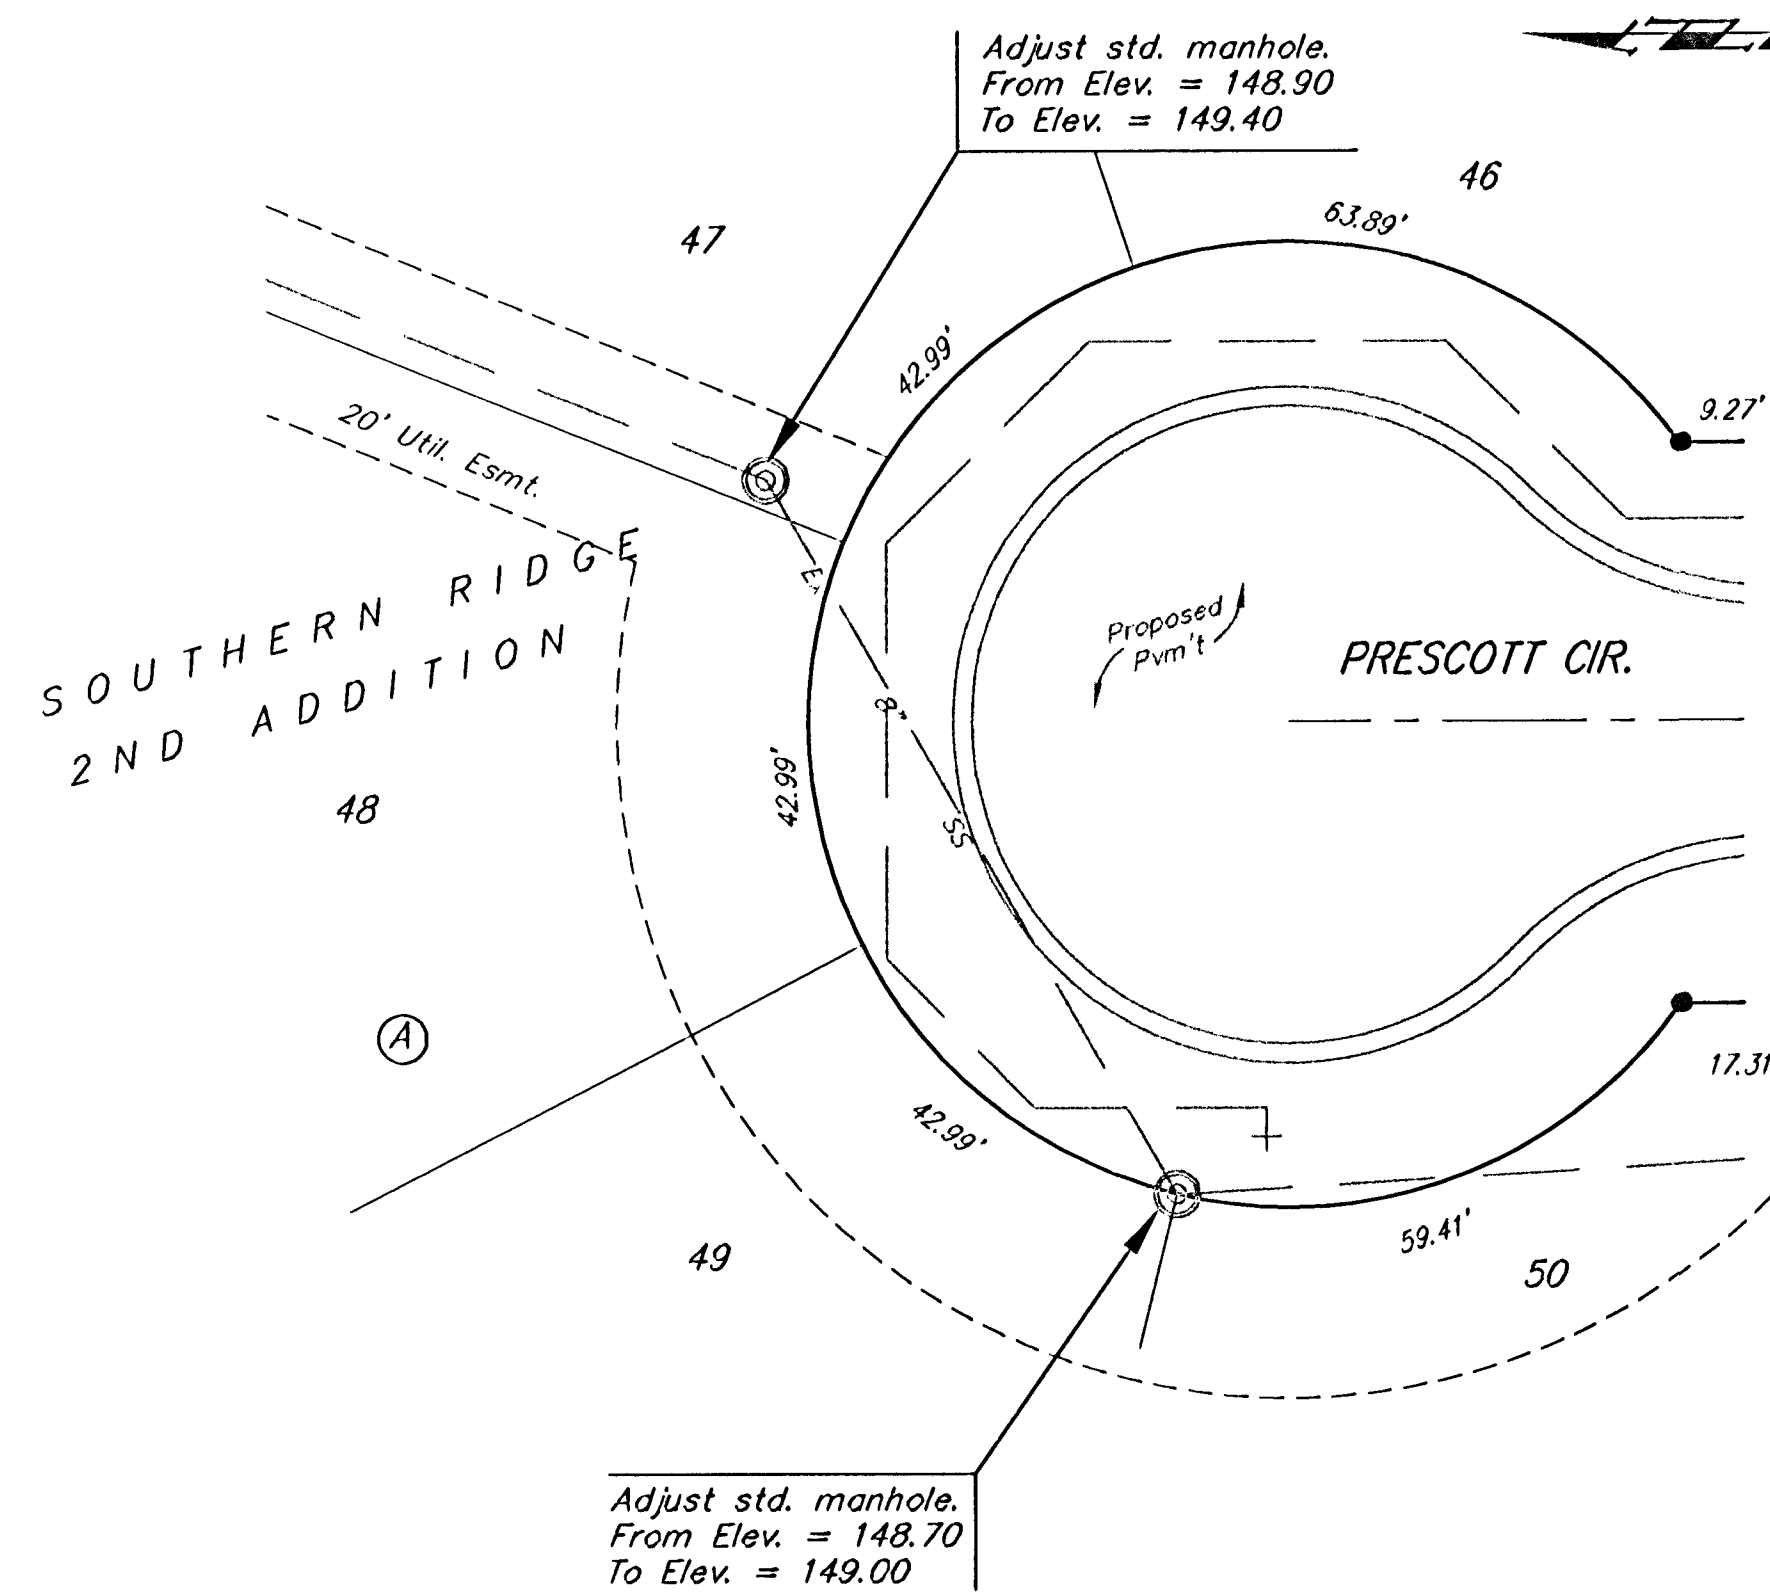
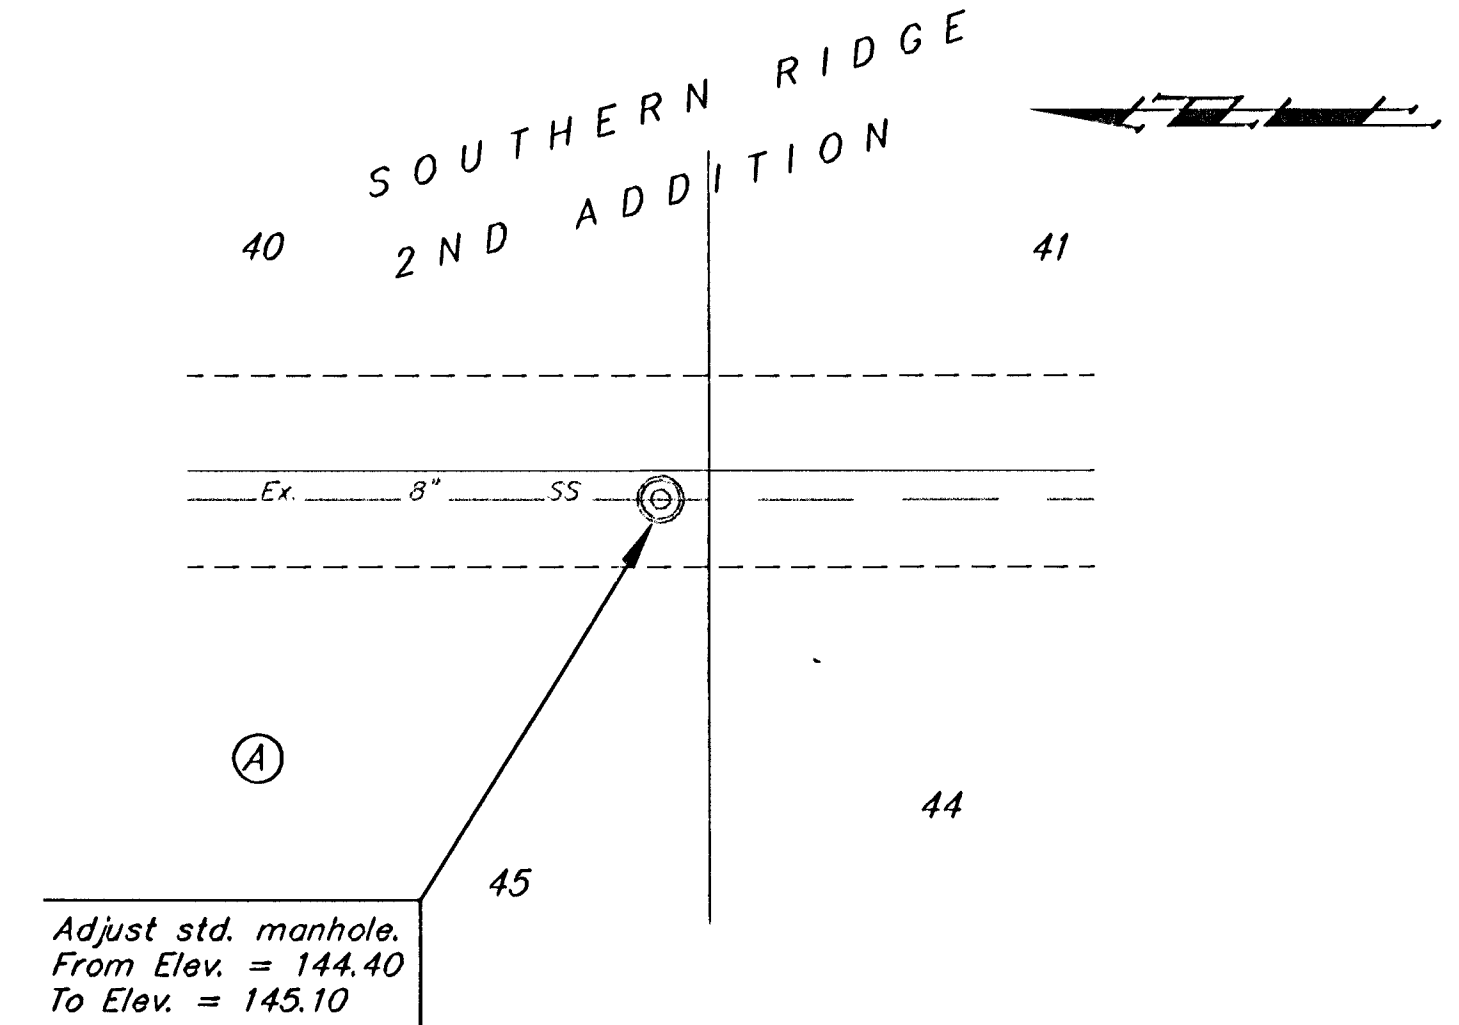
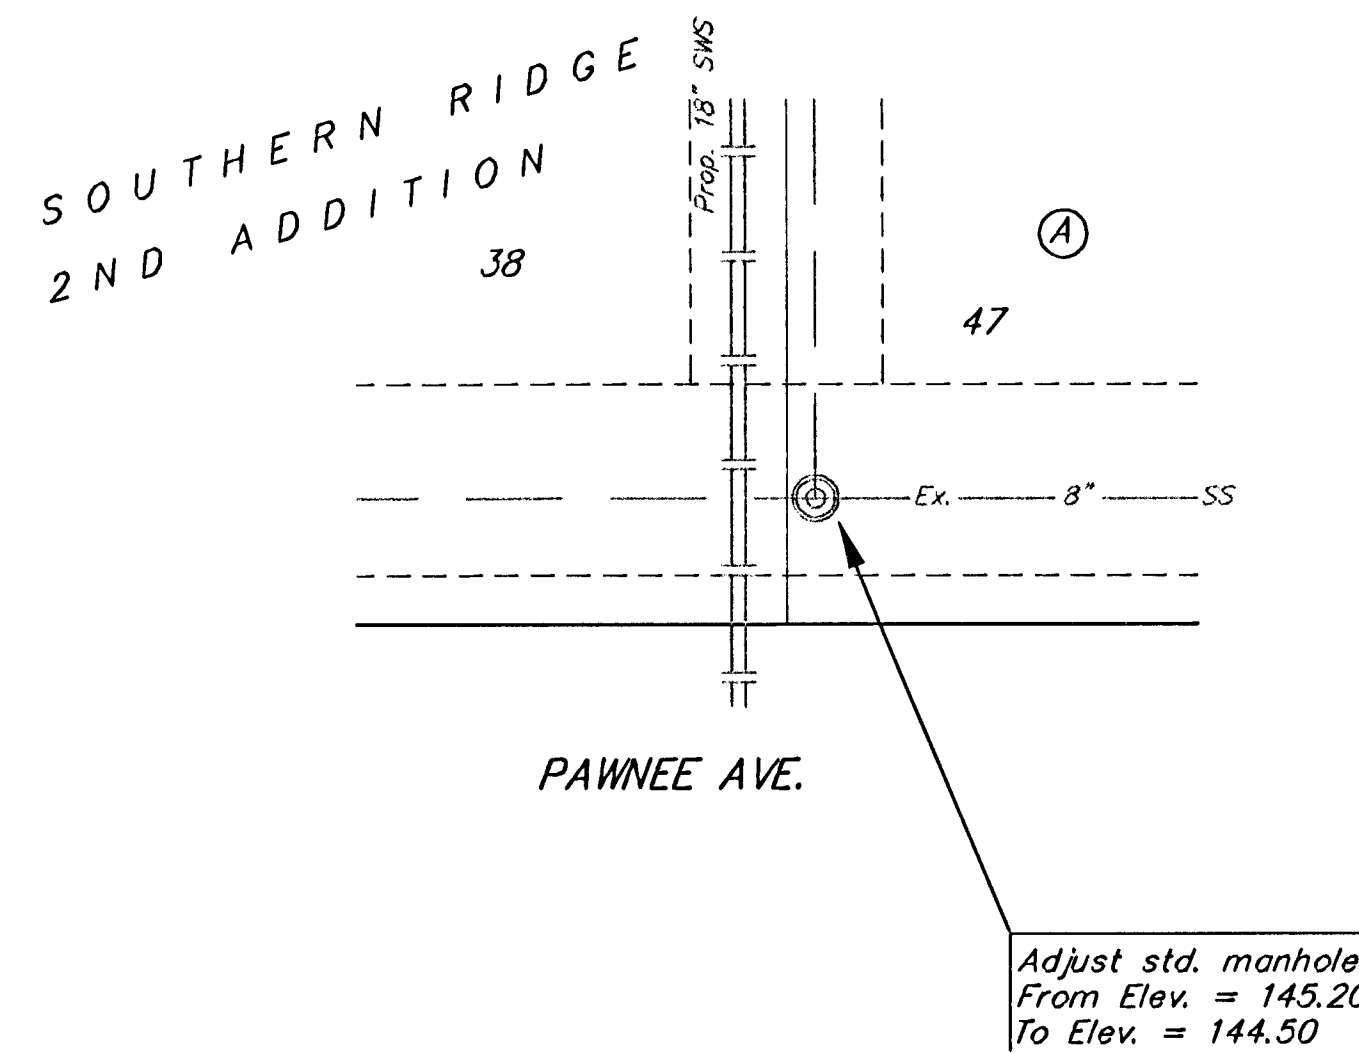


BENCHMARKS:
BM #1: COW Disc at South West
Corner of the Intersection of
Lark & Atlanta.
Elev. = 145.20 (City Datum)

BM #2: COW Disc at North West
side of Westgate at South End
of Lot 13 Block "B" Southern
Ridge Addition.
Elev. = 144.10 (City Datum)

BM #3: COW BM at Shefford on
the south side of Pawnee Ave.
Elev. = 145.53 (City Datum)

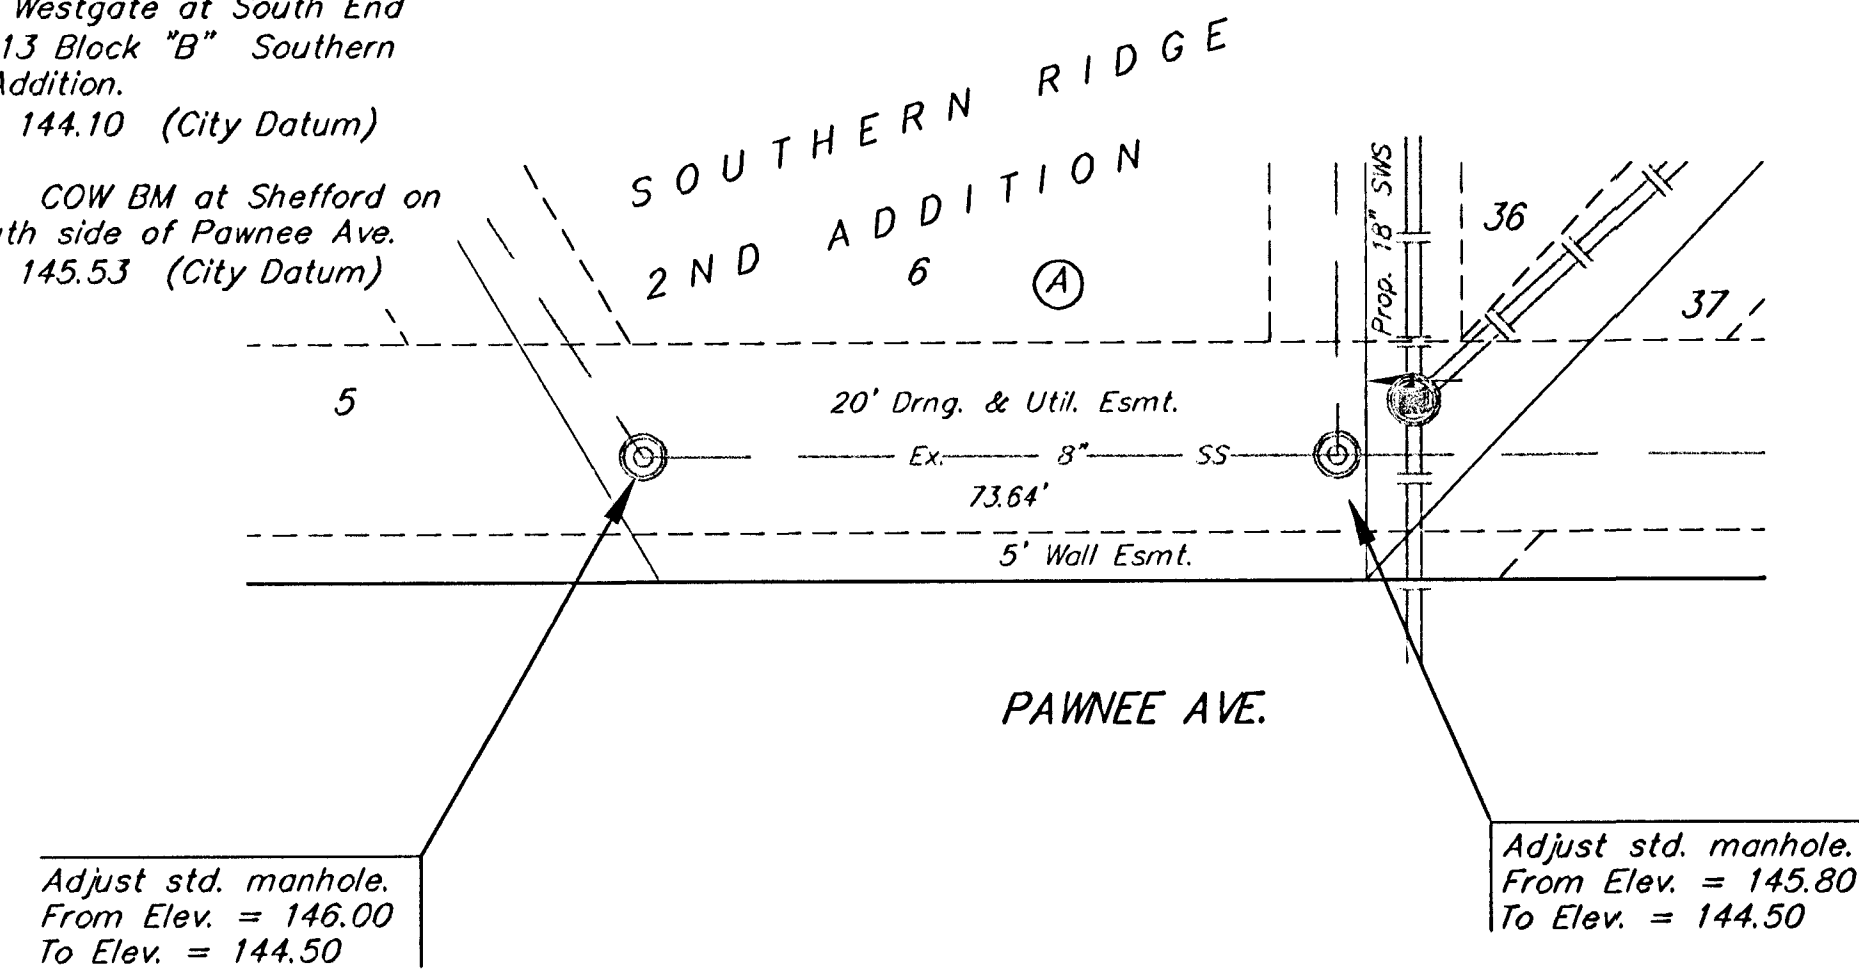

		SOUTHERN RIDGE 2ND ADDITION - PH. I	
Baughman		SS MH ADJUSTMENTS	
ENGINEERING SURVEYING PLANNING LANDSCAPE ARCHITECTURE		STORM WATER SEWER IMPROVEMENTS	
PROJECT NUMBER		DESIGN	DRAWN
REVISIONS		APPROVED	TMS
		SCALE	DATE
		Noted	12/04
		SHEET	17 OF 32
SouthernRidge2nd/		04-08-E045	