




4+71.31

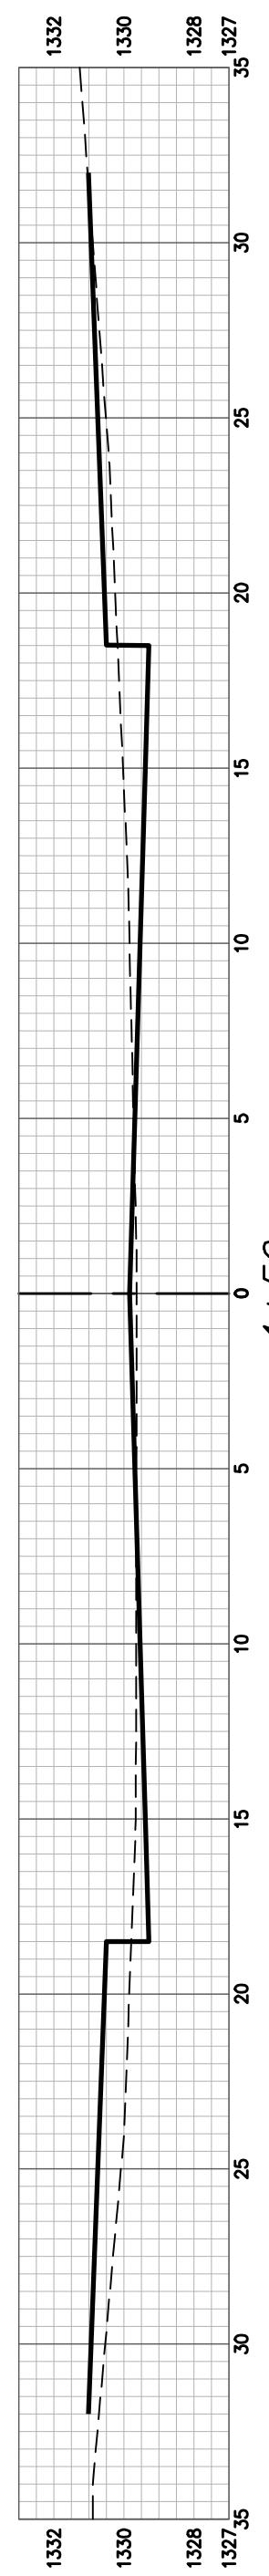


4+50

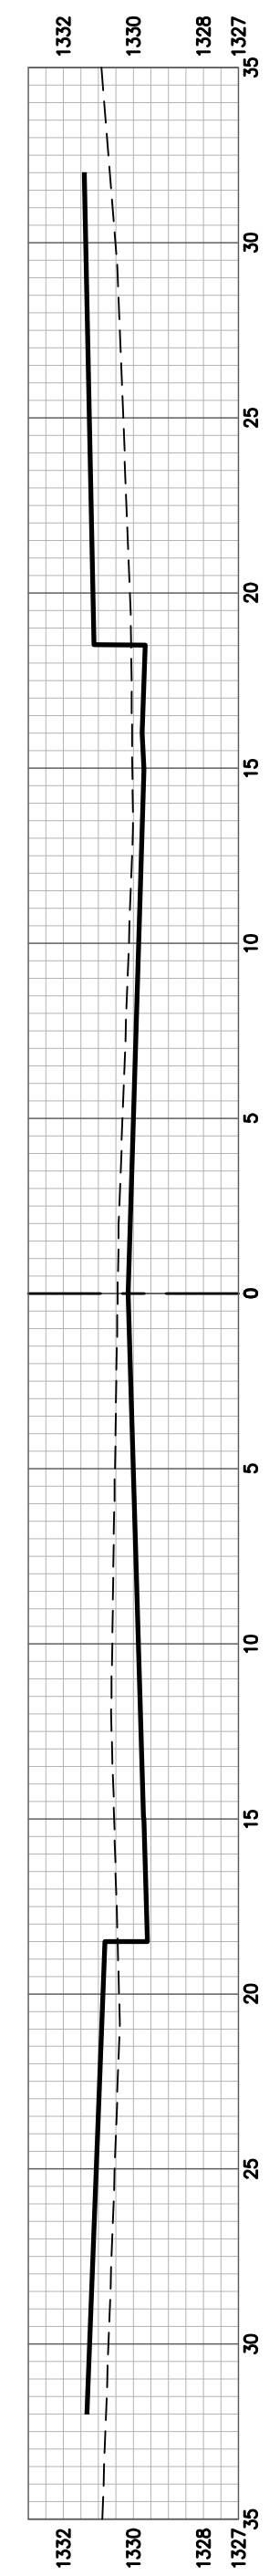


4+03.75

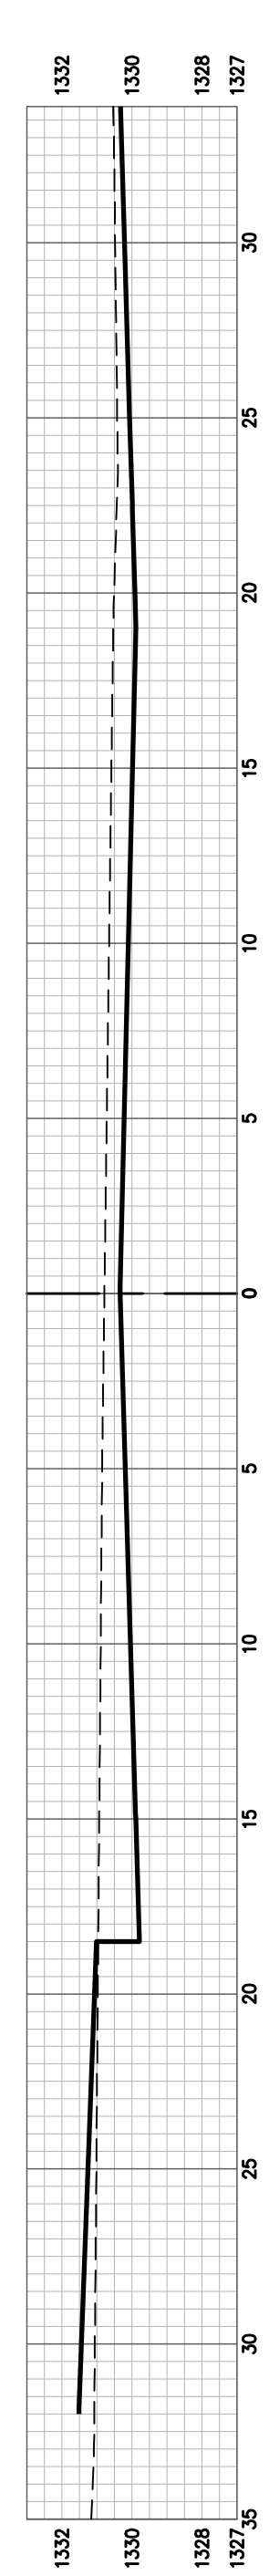


3+76.33

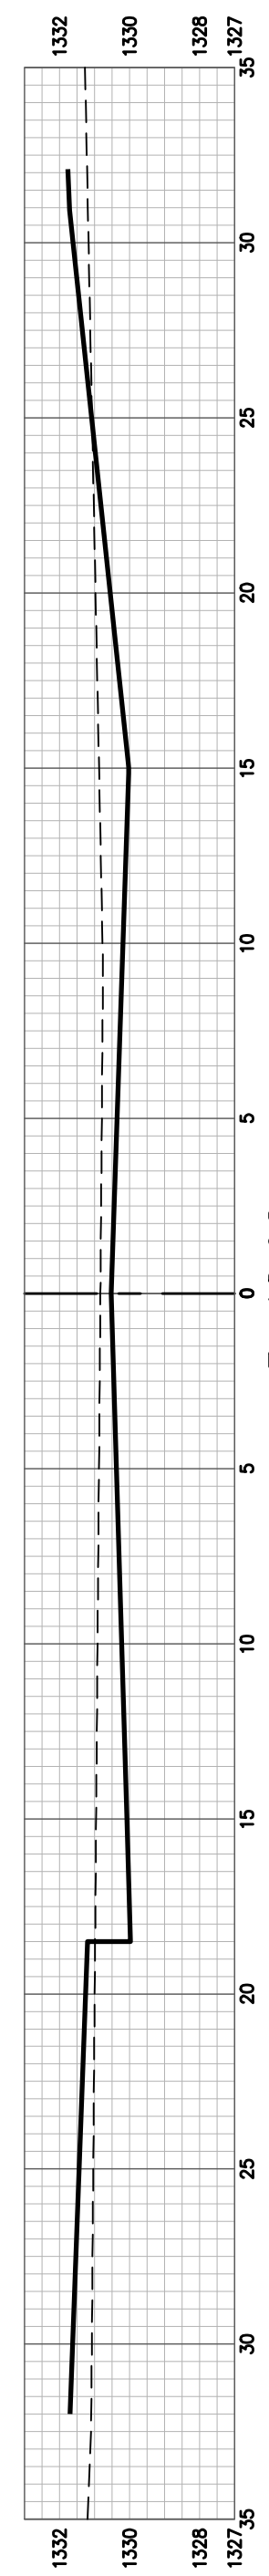

3+48.92

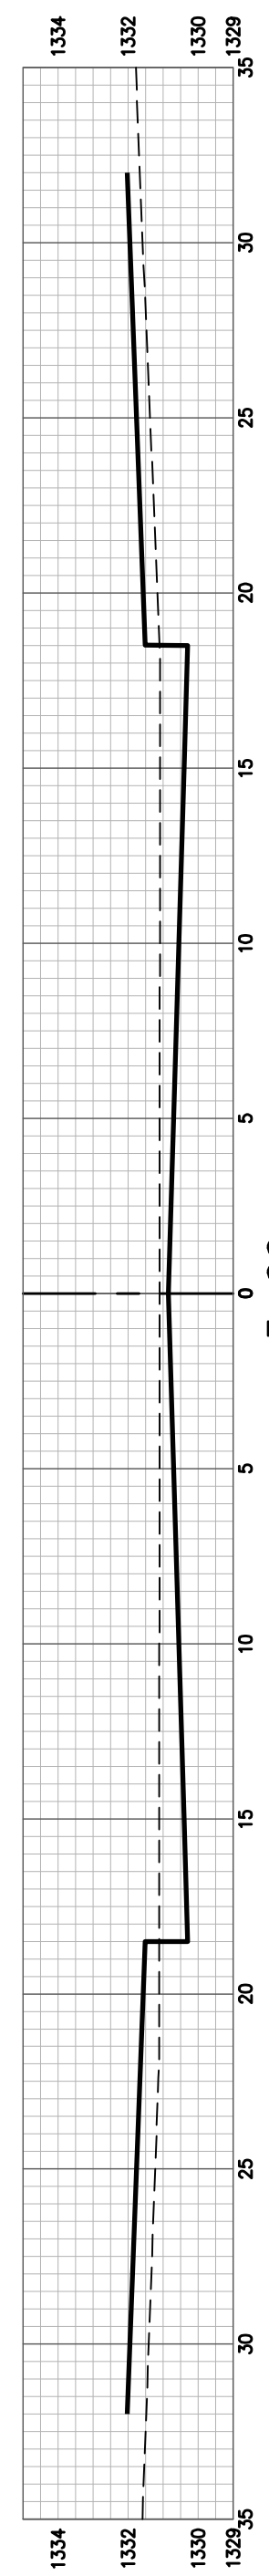


3+00

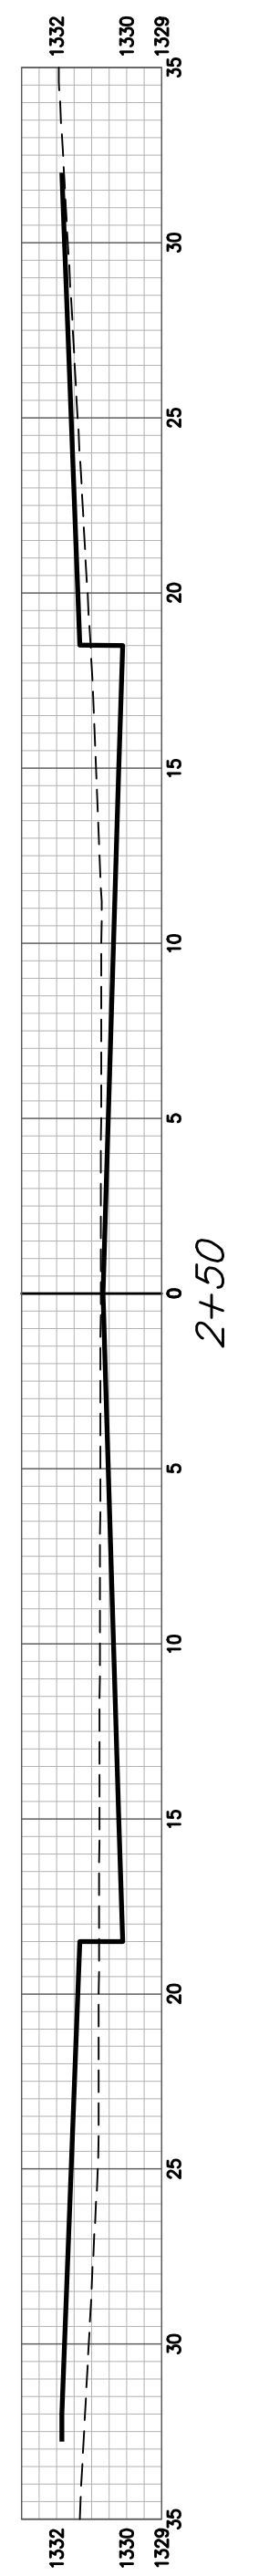


2+50




2+26.51

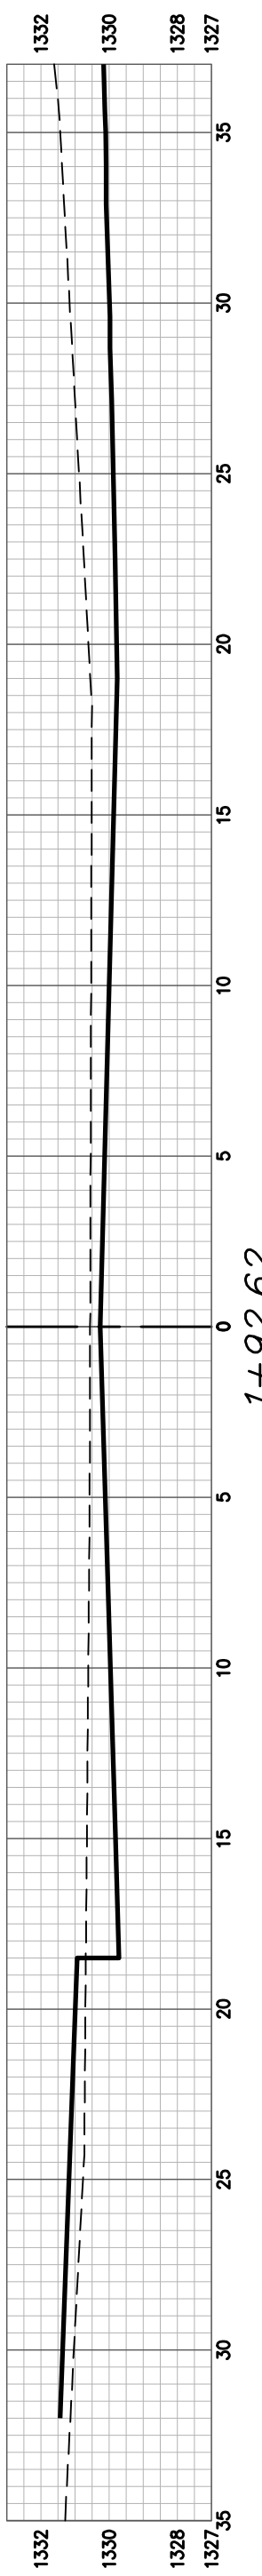


1+92.62

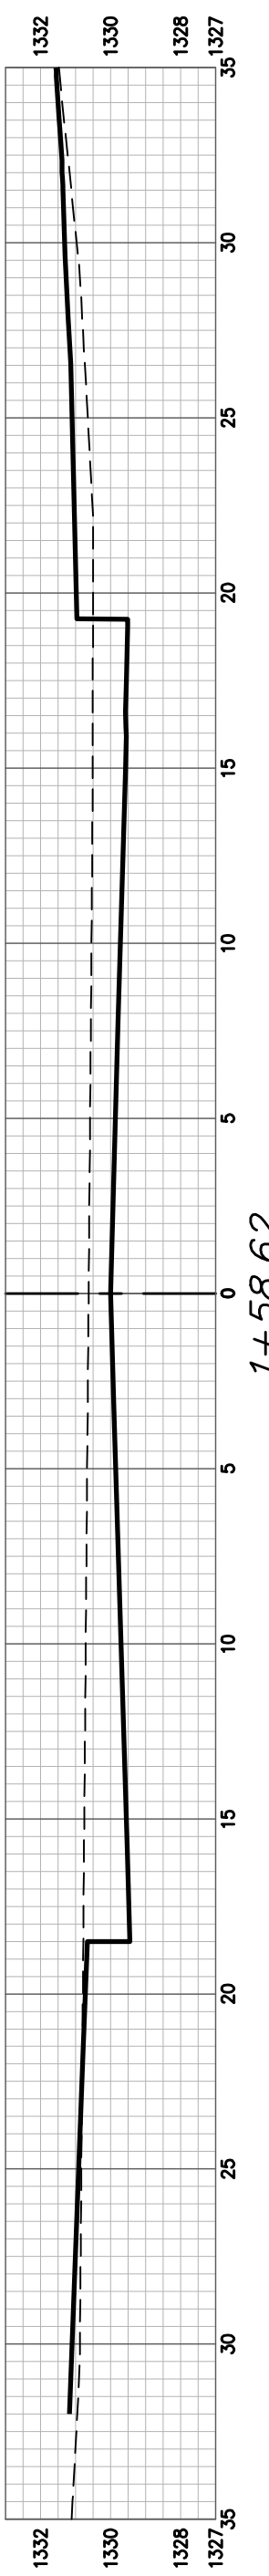


1+58.62

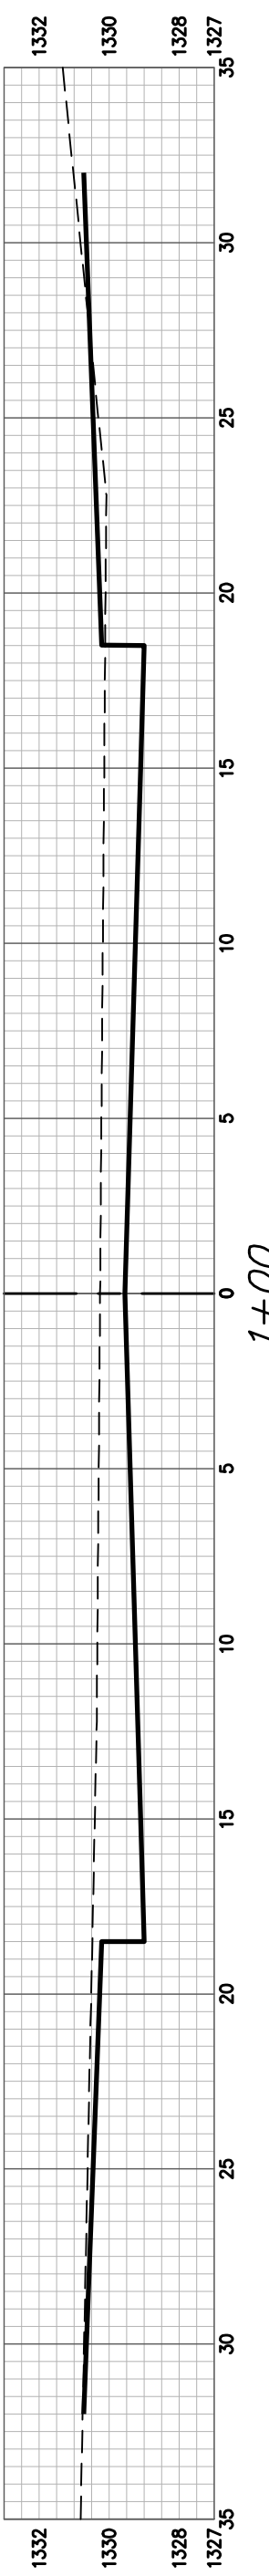

1+00

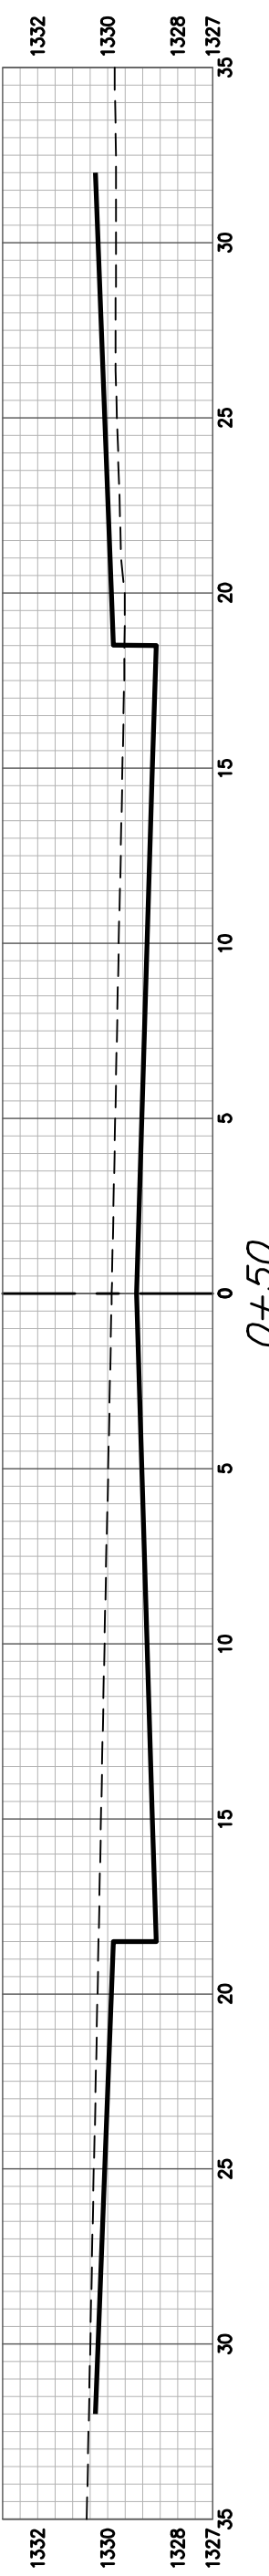

0+50

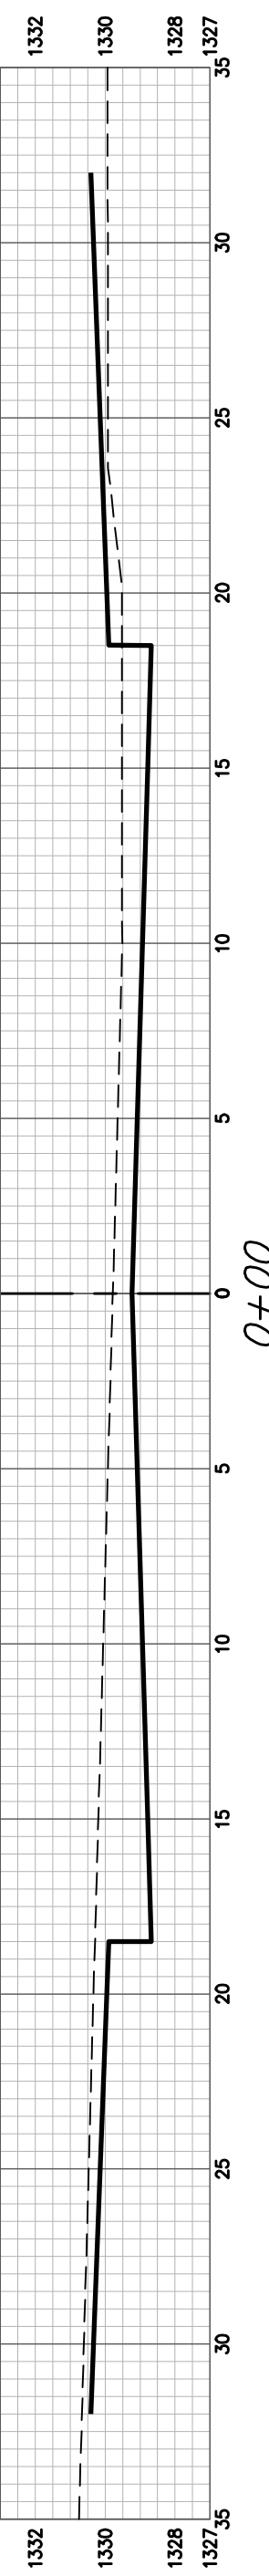

0+00

LAKEMWAY

