


DEETER #2433 GRATE




24" x 24" Frame and Grate Detail

NOTE: Grates shall be imprinted on the top surface with "CITY OF WICHITA" using letters at least 1" in height. Other marking methods may be approved by the engineer.

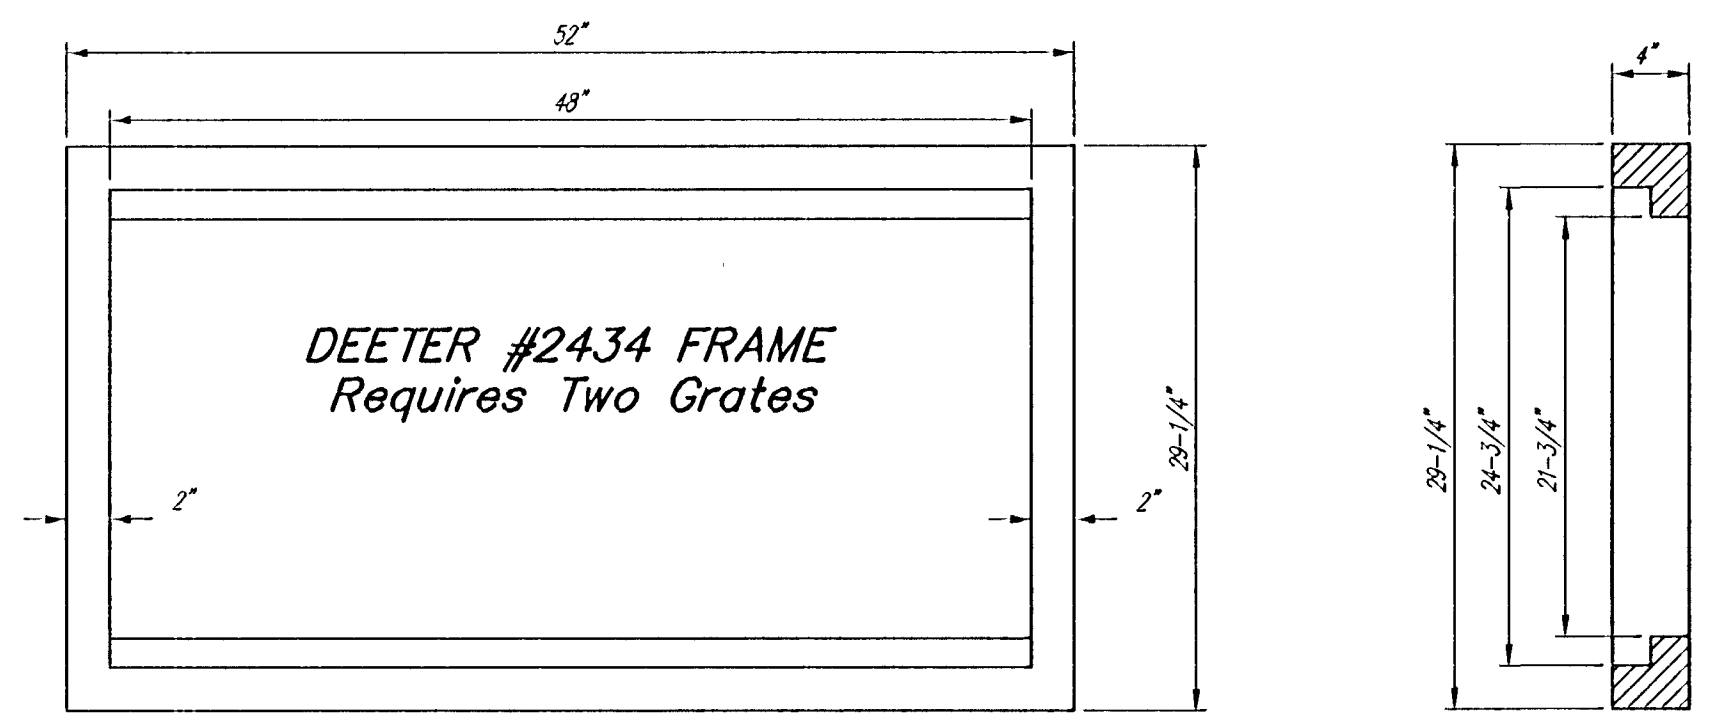

DEETER #2434 FRAME  
Requires Two Grates

Double 24" x 24" Frame Detail

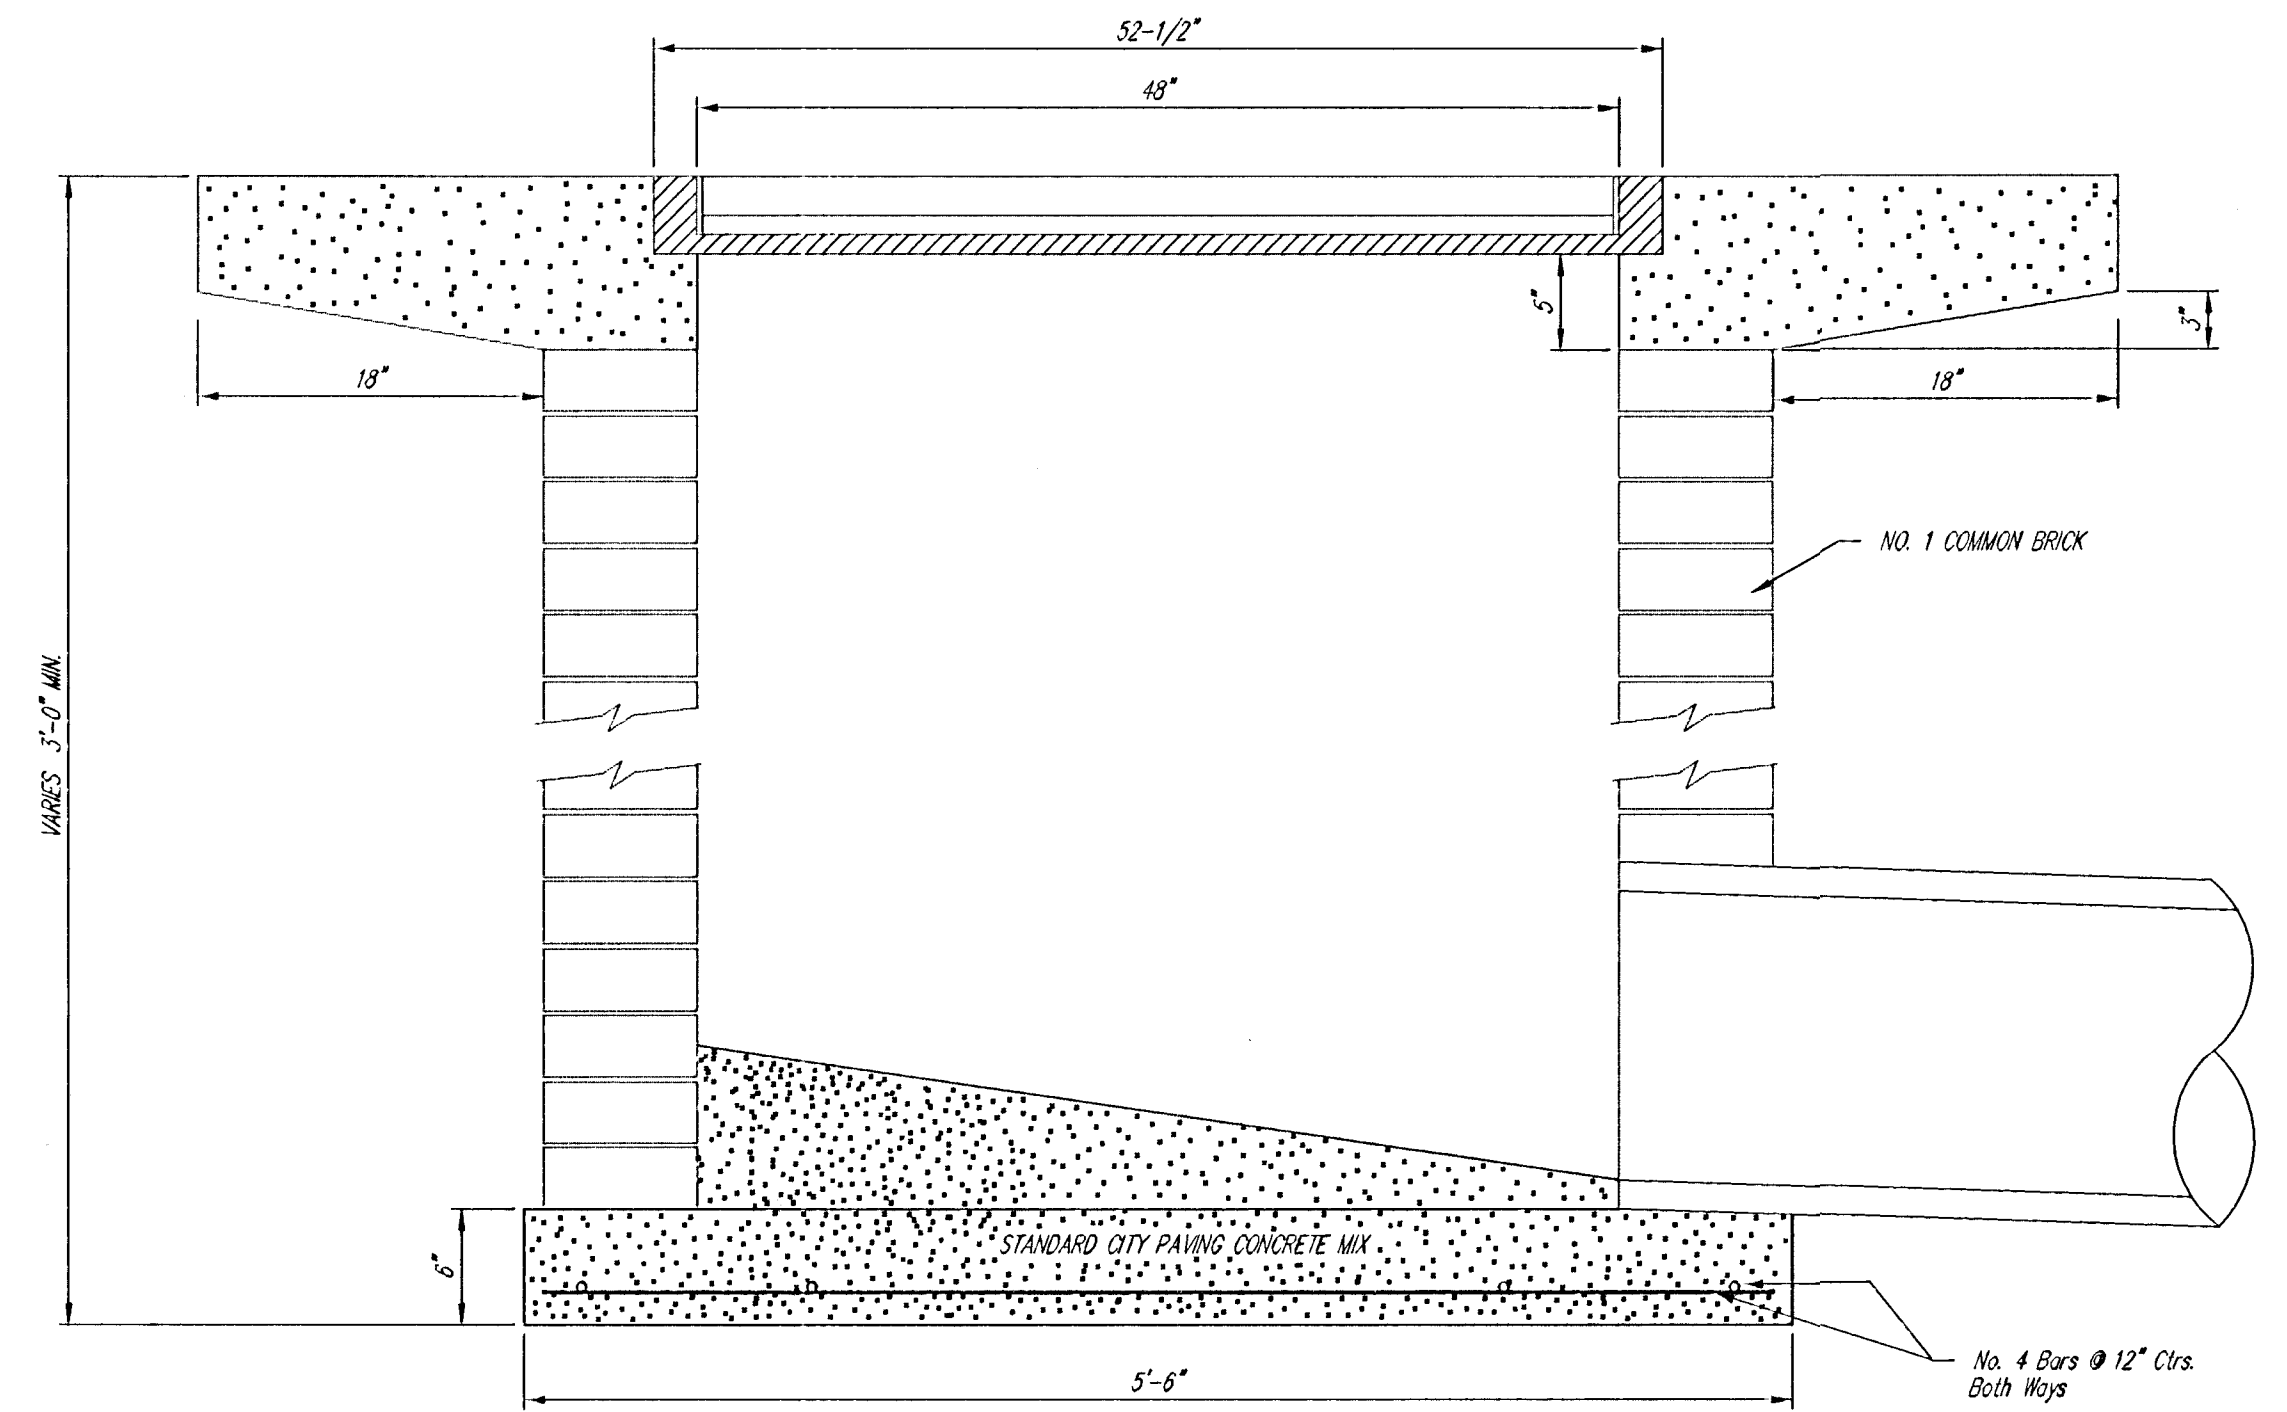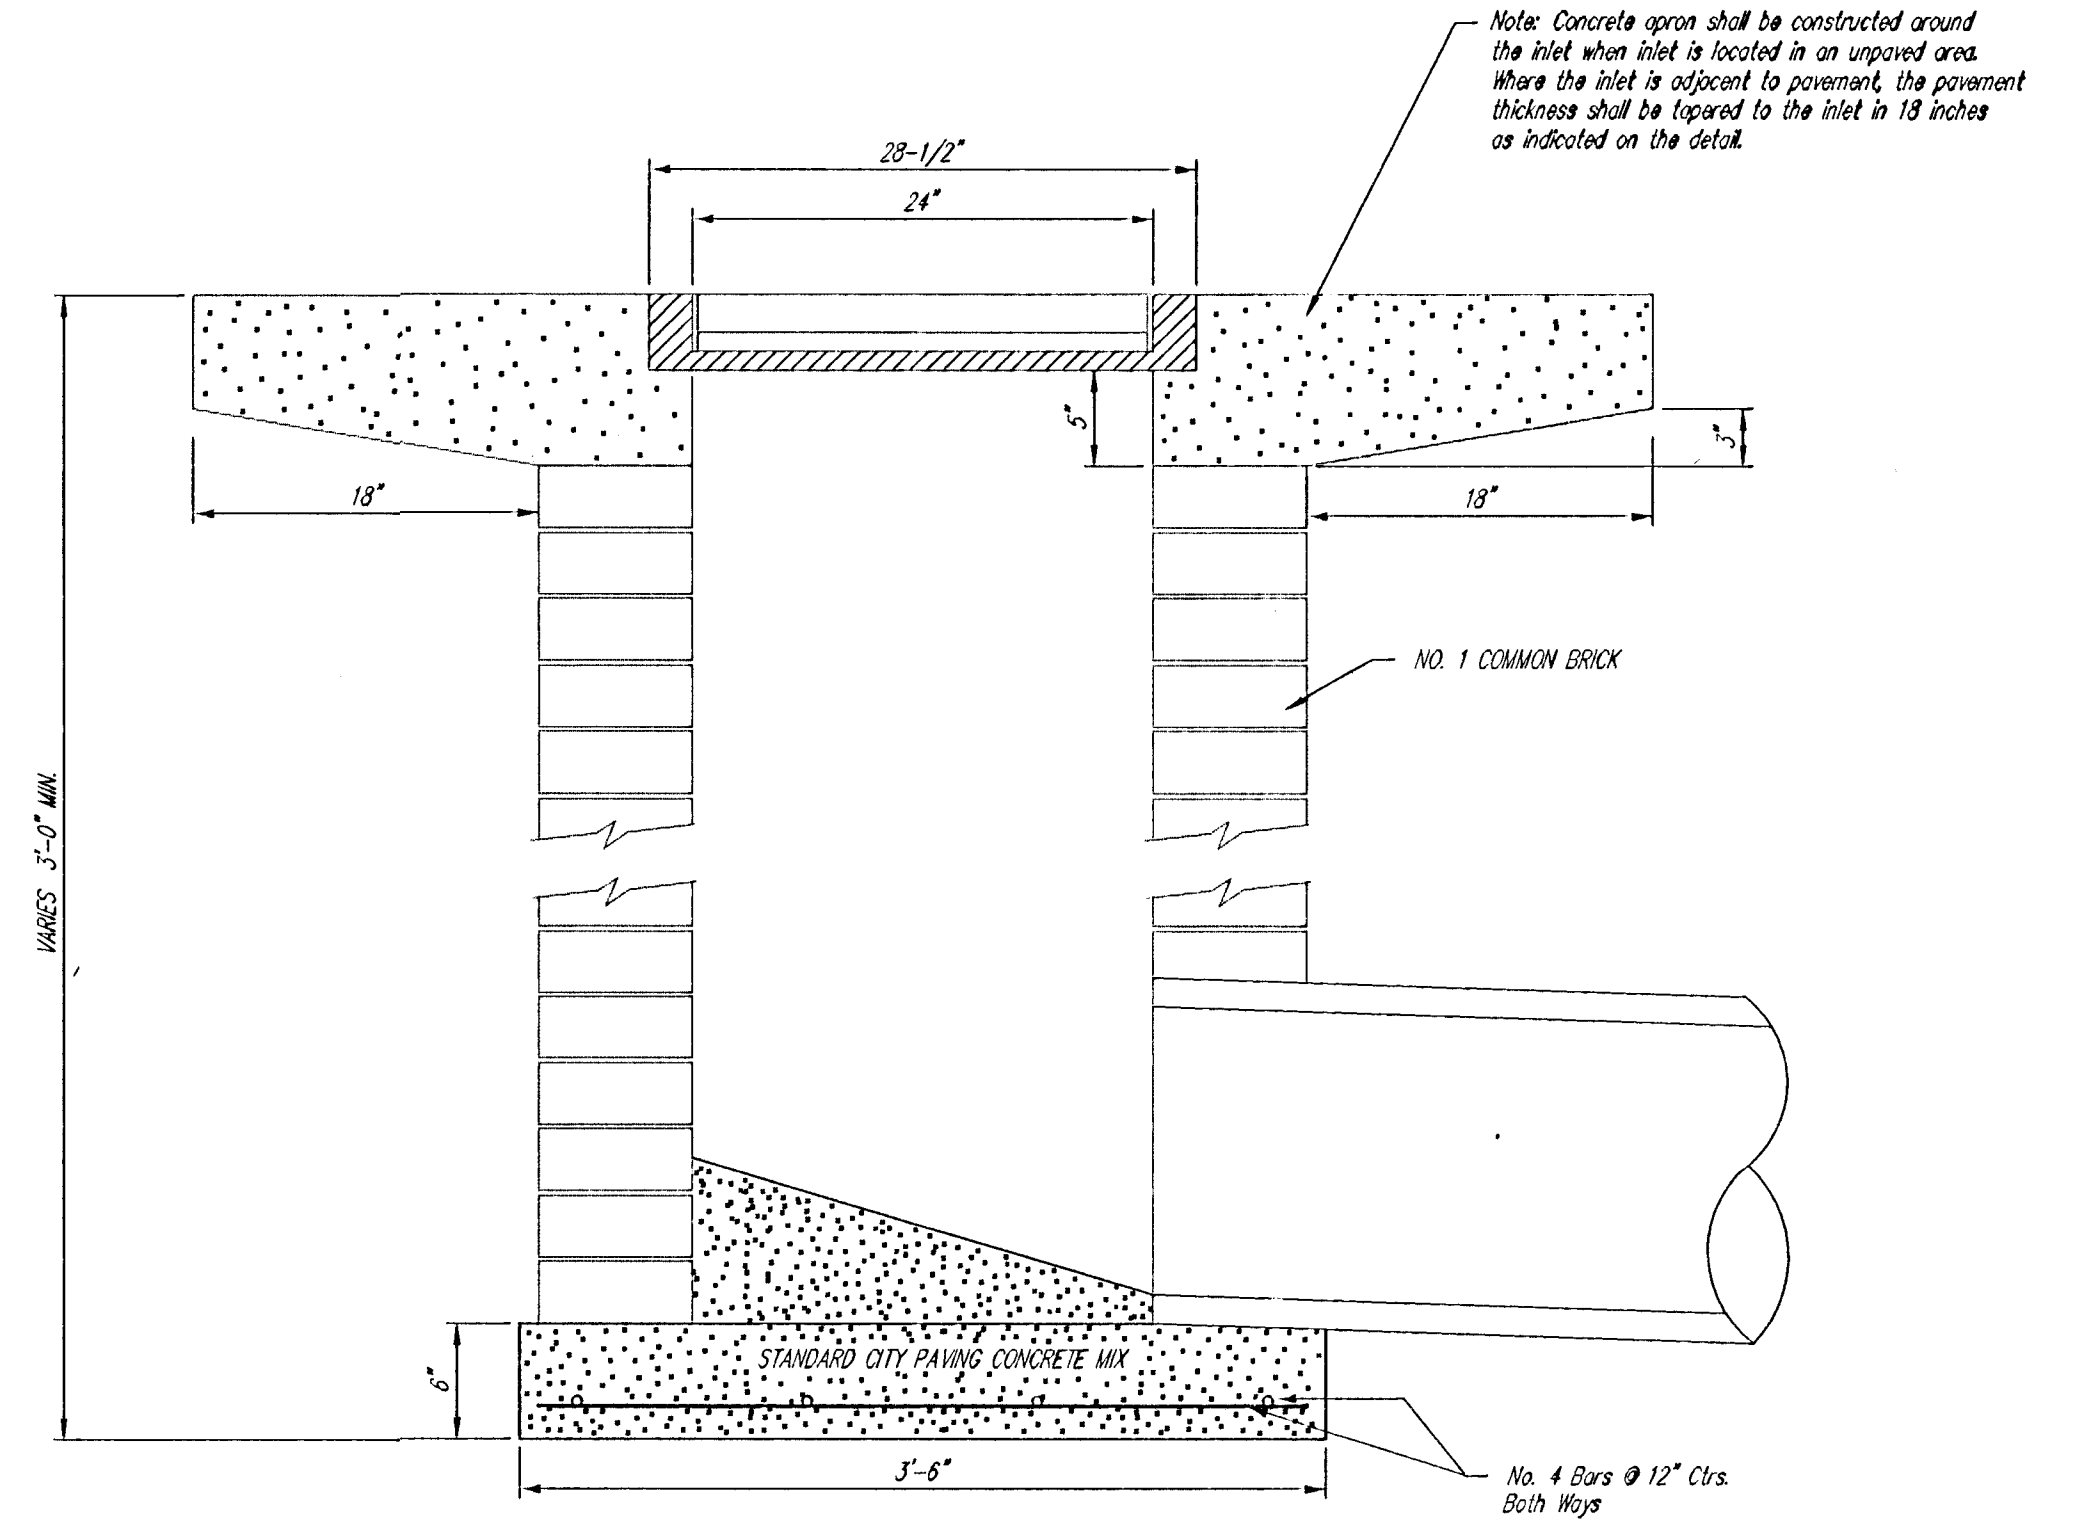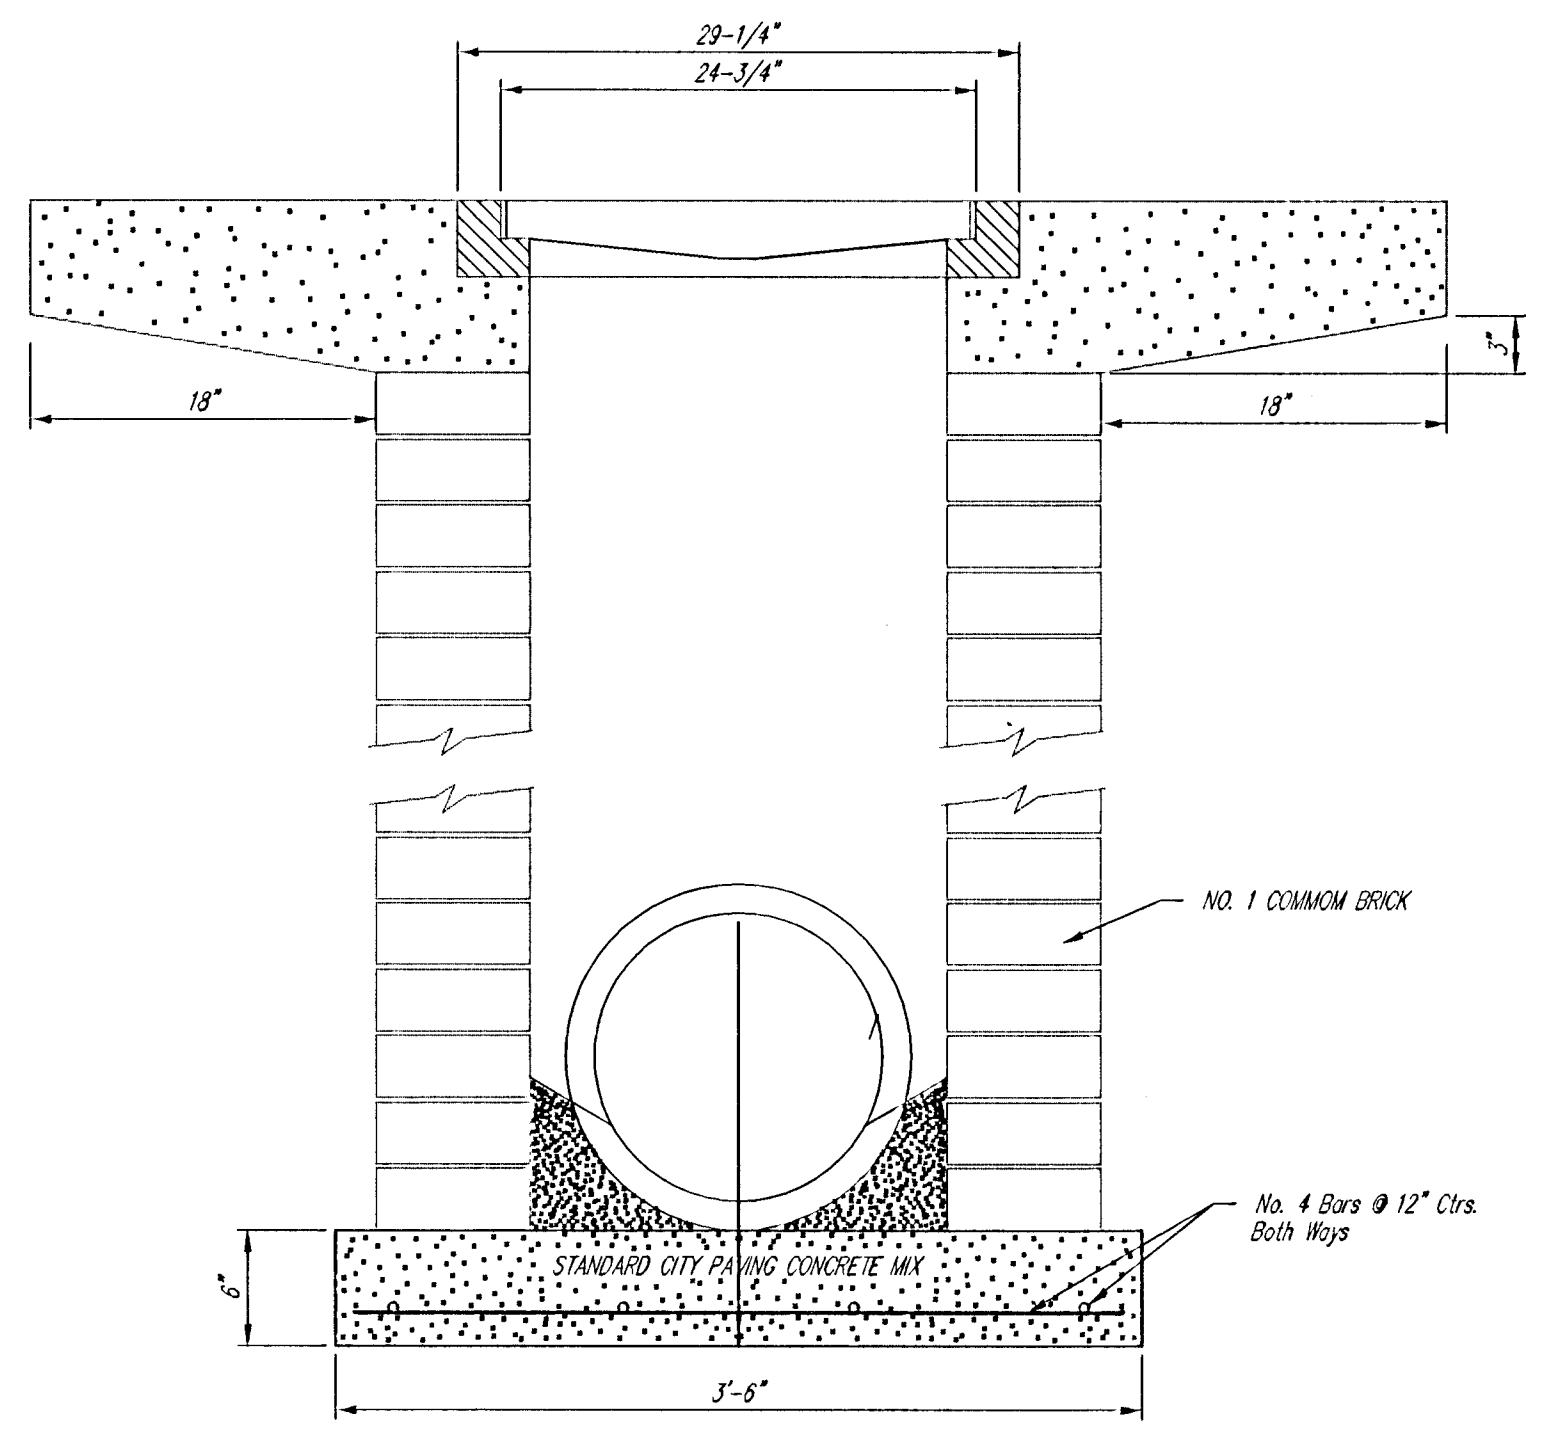

<p>THE CITY OF WICHITA</p> <p>CITY ENGINEER'S OFFICE 408 NORTH MAIN STREET WICHITA, KANSAS 67202 (316) 268-4001 (316) 268-4118 FAX</p>	<p><b>DROP INLET</b> 2' X 2 1/2' X 4'</p>	
	<p>JAMES L. ARMOUR P.E. - CITY ENGINEER</p>	
	<p>PROJECT NUMBER 1678</p>	<p>INDEX CODE PPS(607861)</p>
	<p>DATE JULY 06</p>	<p>SHEET 5 OF 5</p>