




2+38.15

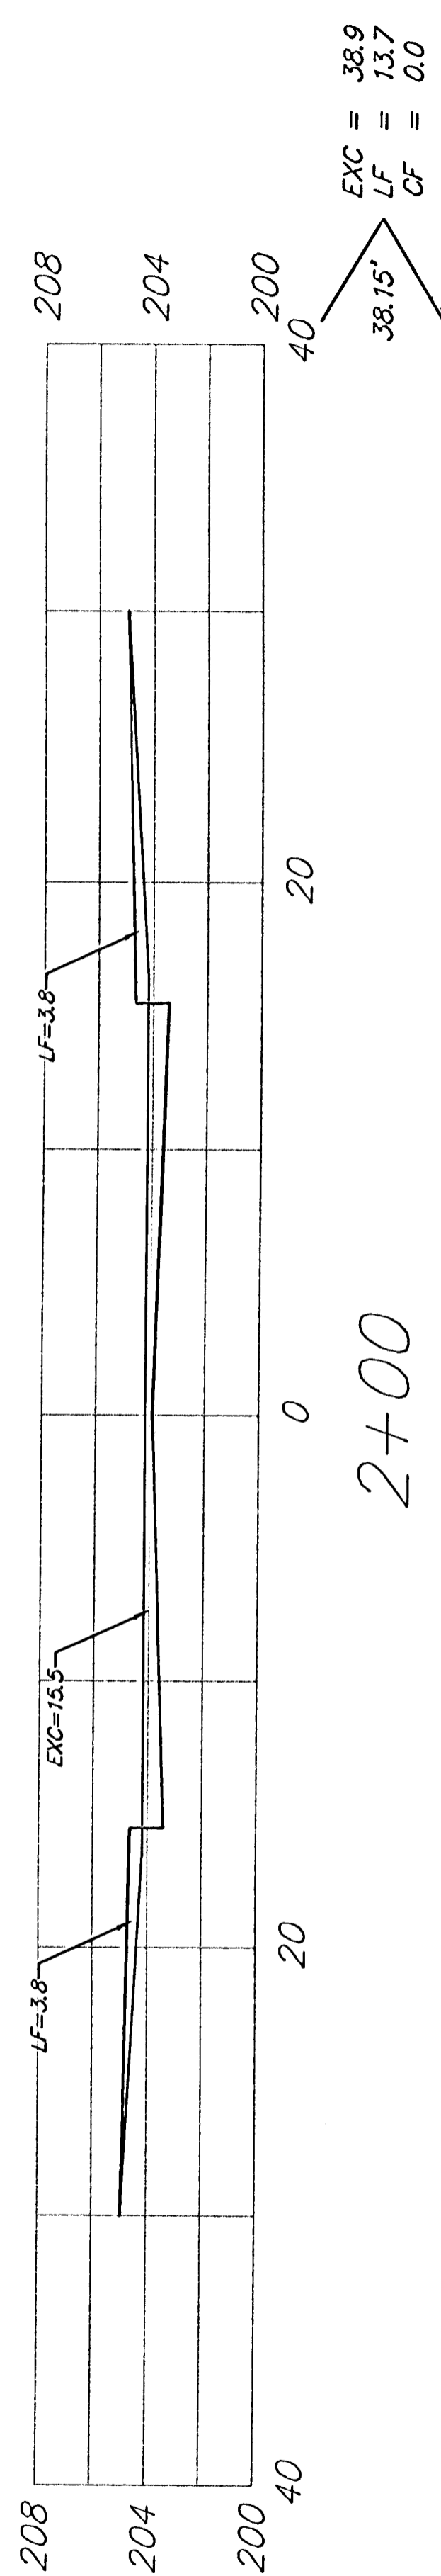


2+00

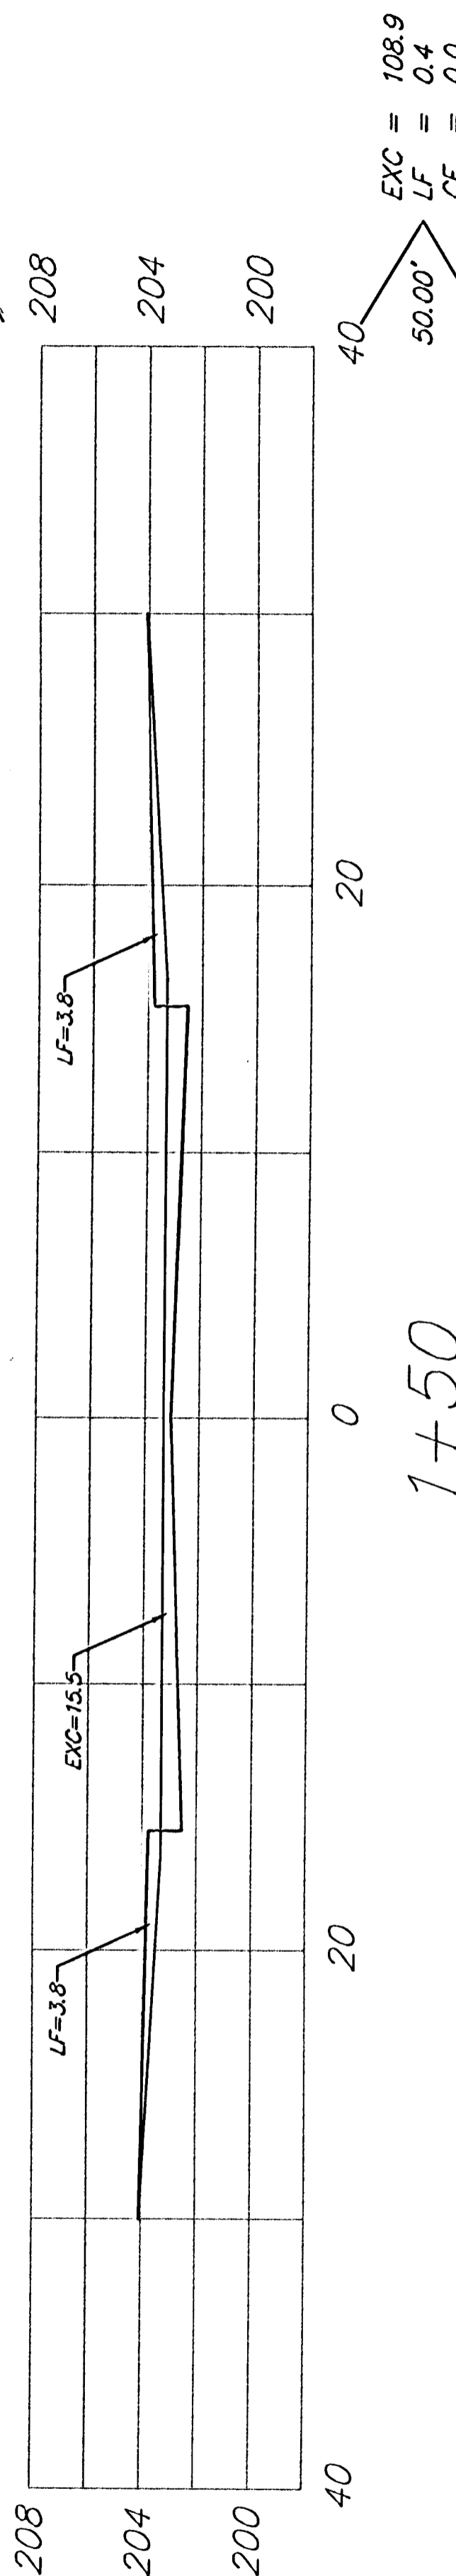


1+50

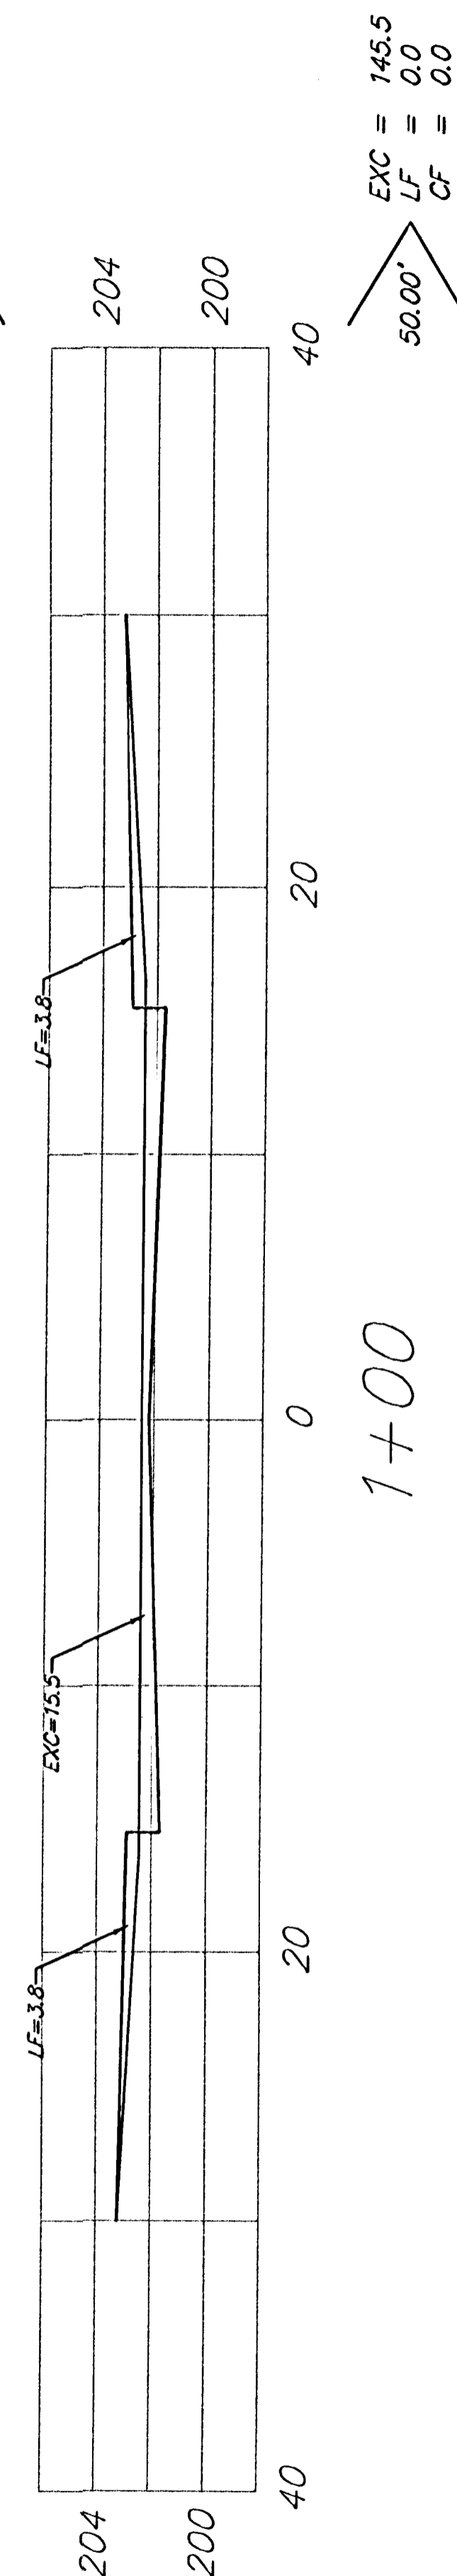

1+00

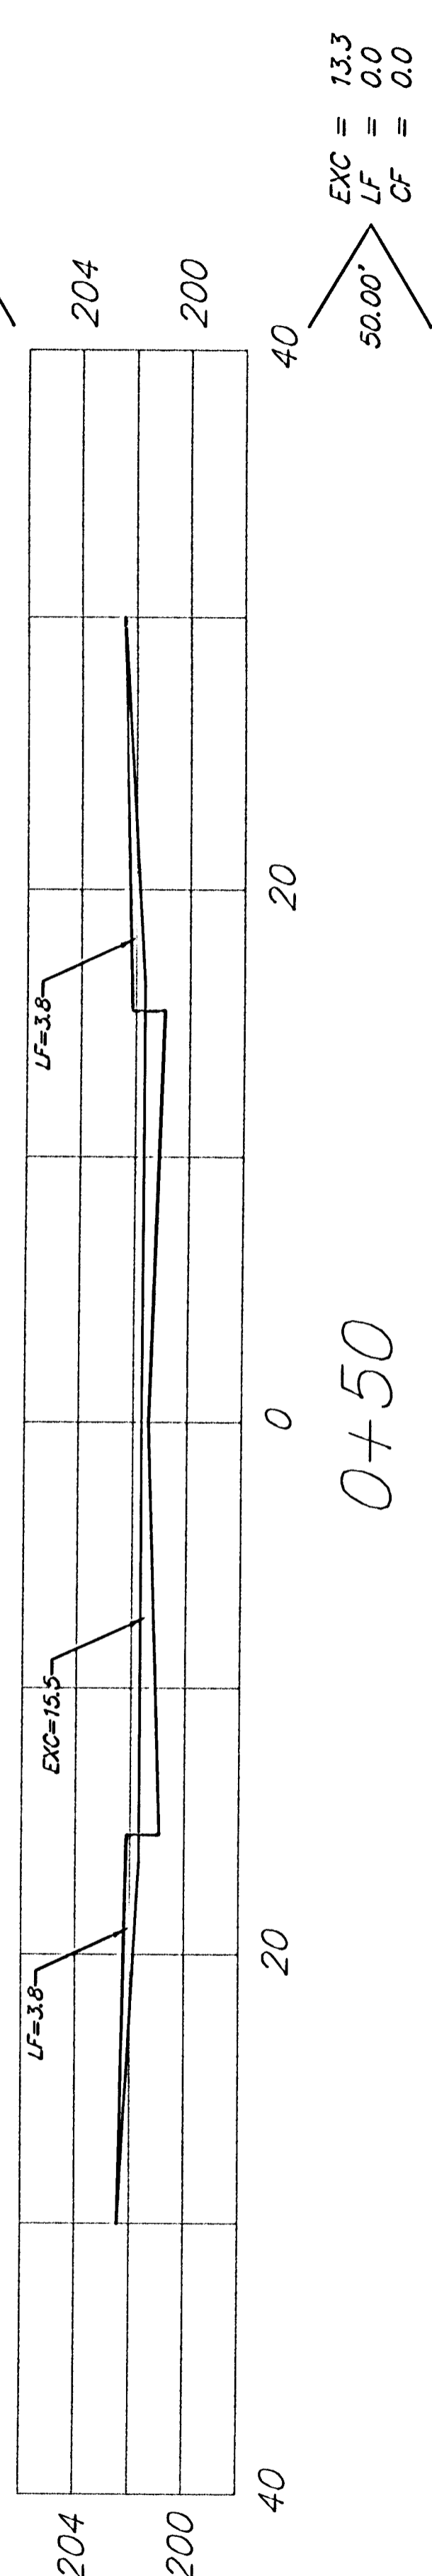

0+50

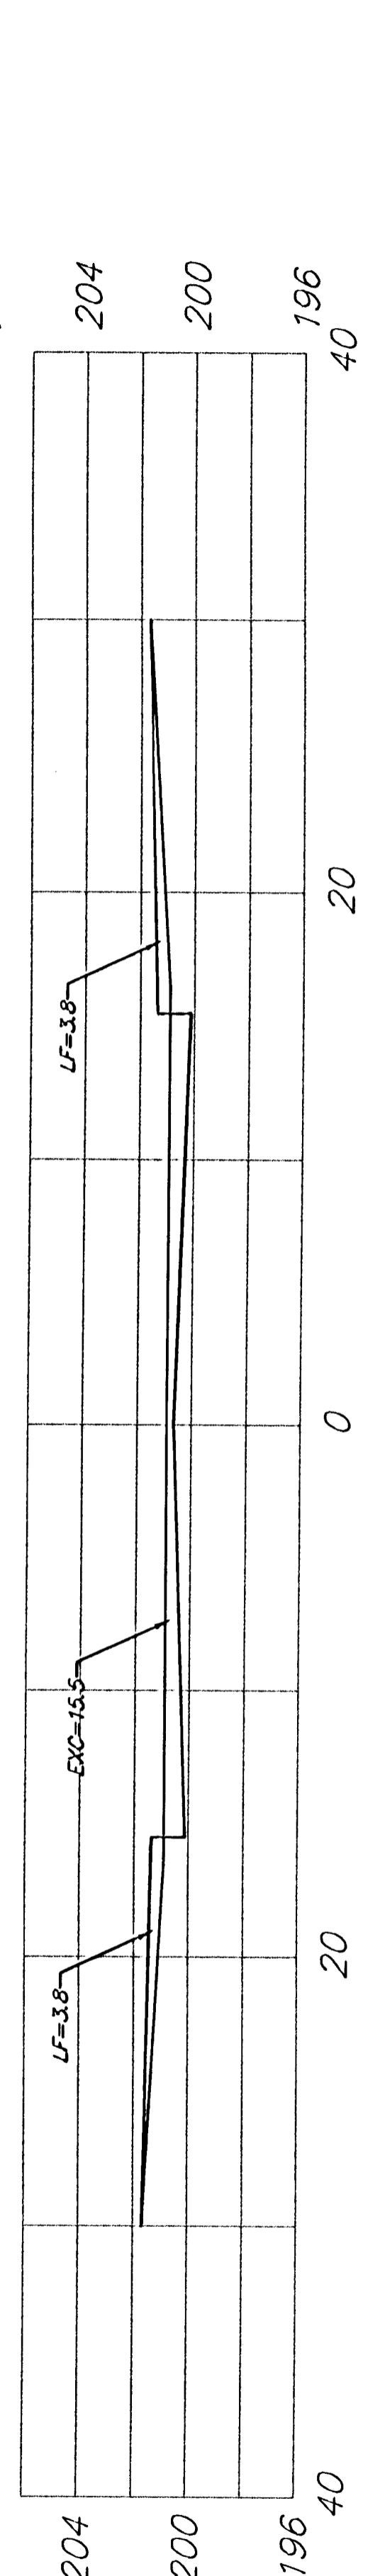

Sheet Totals:  
 Excavation = 108.0  
 Loose Fill = 50.2  
 Compacted Fill = 0.0

**BAUGHMAN COMPANY P.A.**  
 ENGINEERING, SURVEYING, & PLANNING  
 318-202-7271 • 315 ELLIS • WICHITA, KANSAS 67211

PROJECT NUMBER  
**472-83484**

REV.  
 SHEET  
**34**  
 OF  
**39**  
 Fairmont, KS

BOXTHORN CT.