


EXC = 22.3  
 LF = 10.7  
 CF = 0.0

2+08.27

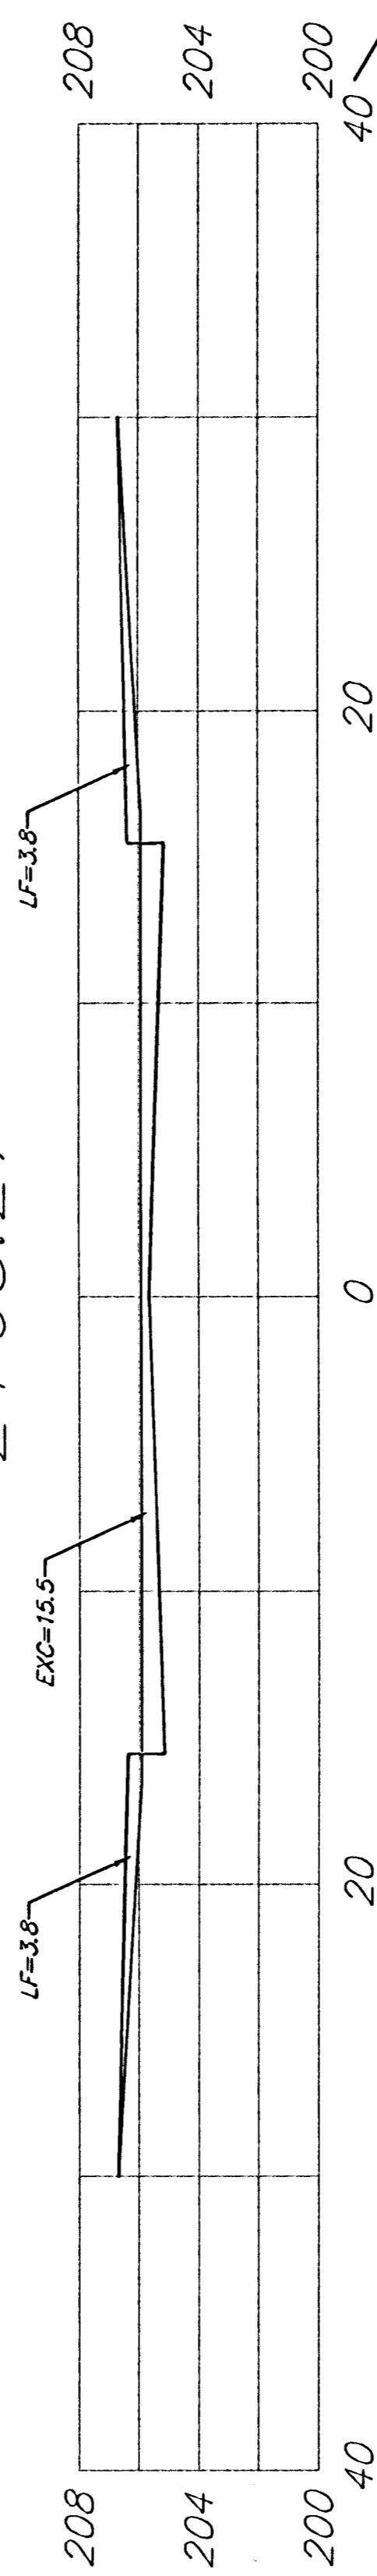


EXC = 4.7  
 LF = 2.3  
 CF = 0.0

2+00




EXC = 28.7  
 LF = 14.1  
 CF = 0.0

1+50

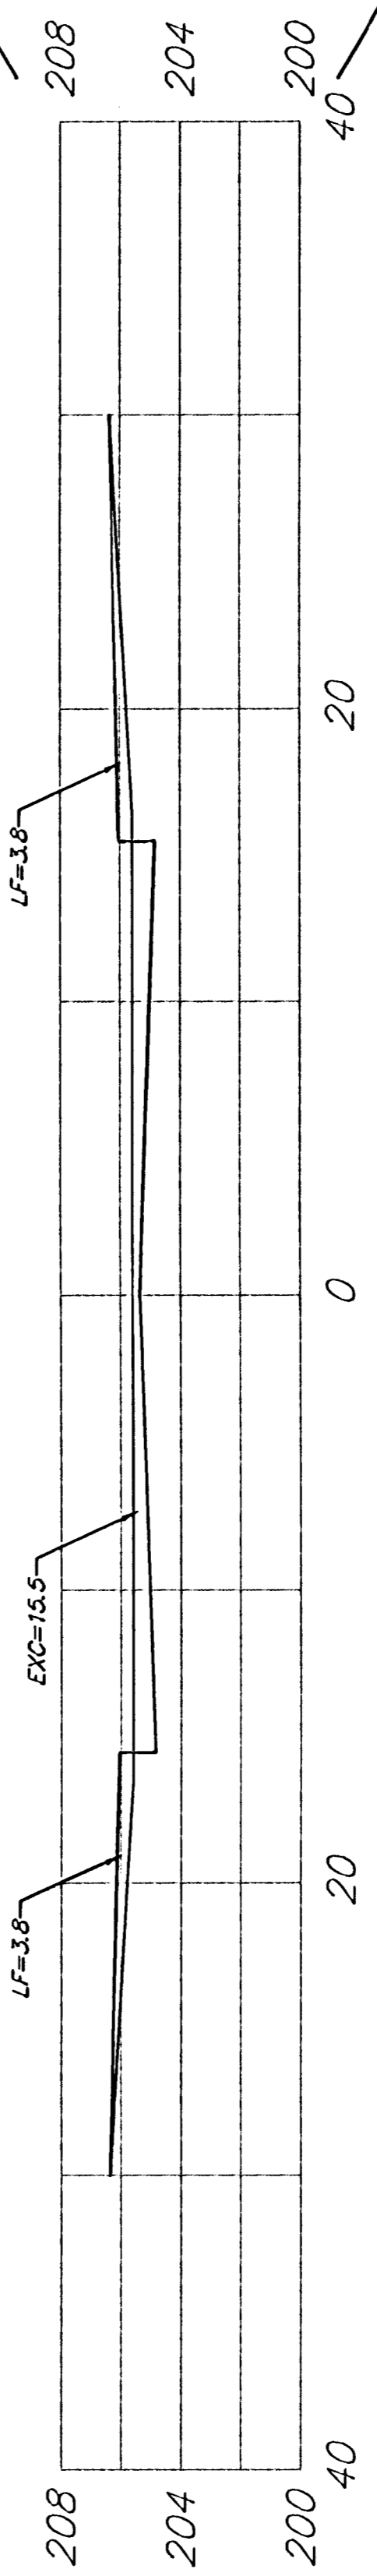

EXC = 28.7  
 LF = 14.1  
 CF = 0.0

1+00

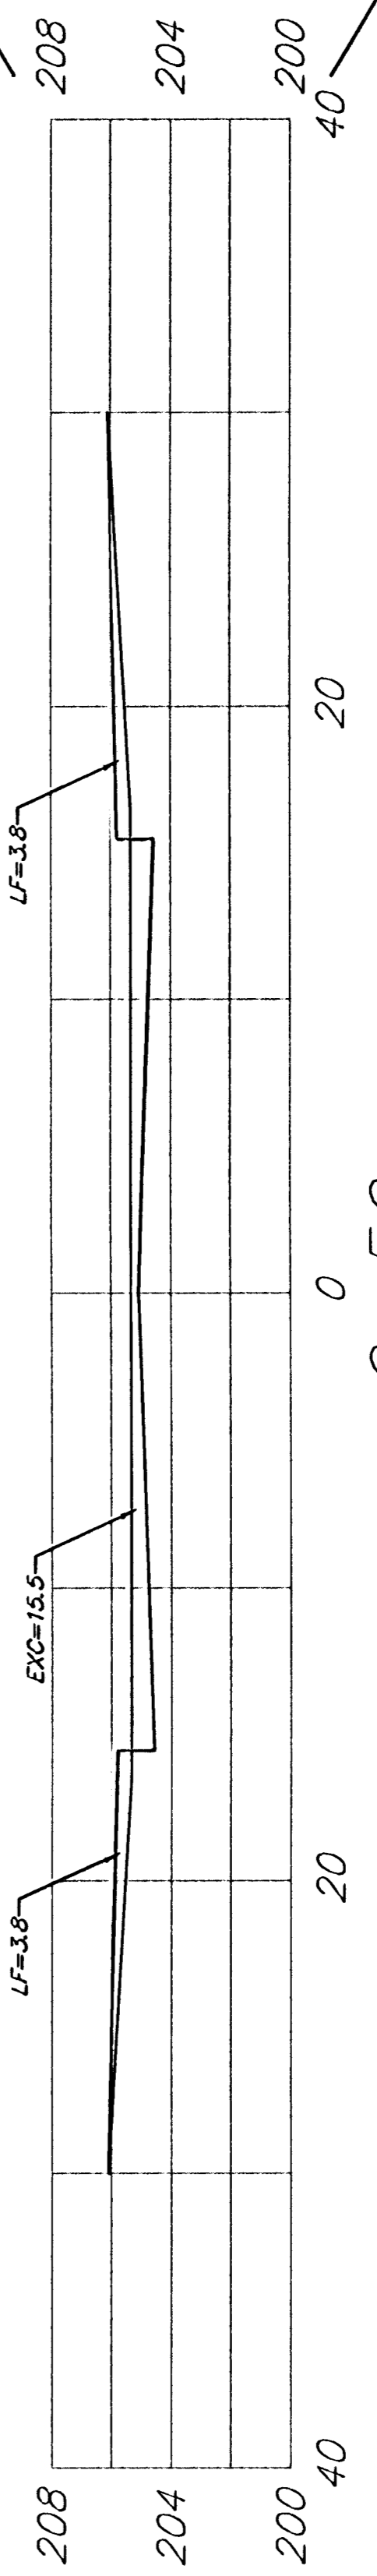


EXC = 28.7  
 LF = 14.1  
 CF = 0.0

0+50



EXC = 7.5  
 LF = 3.7  
 CF = 0.0

0+37

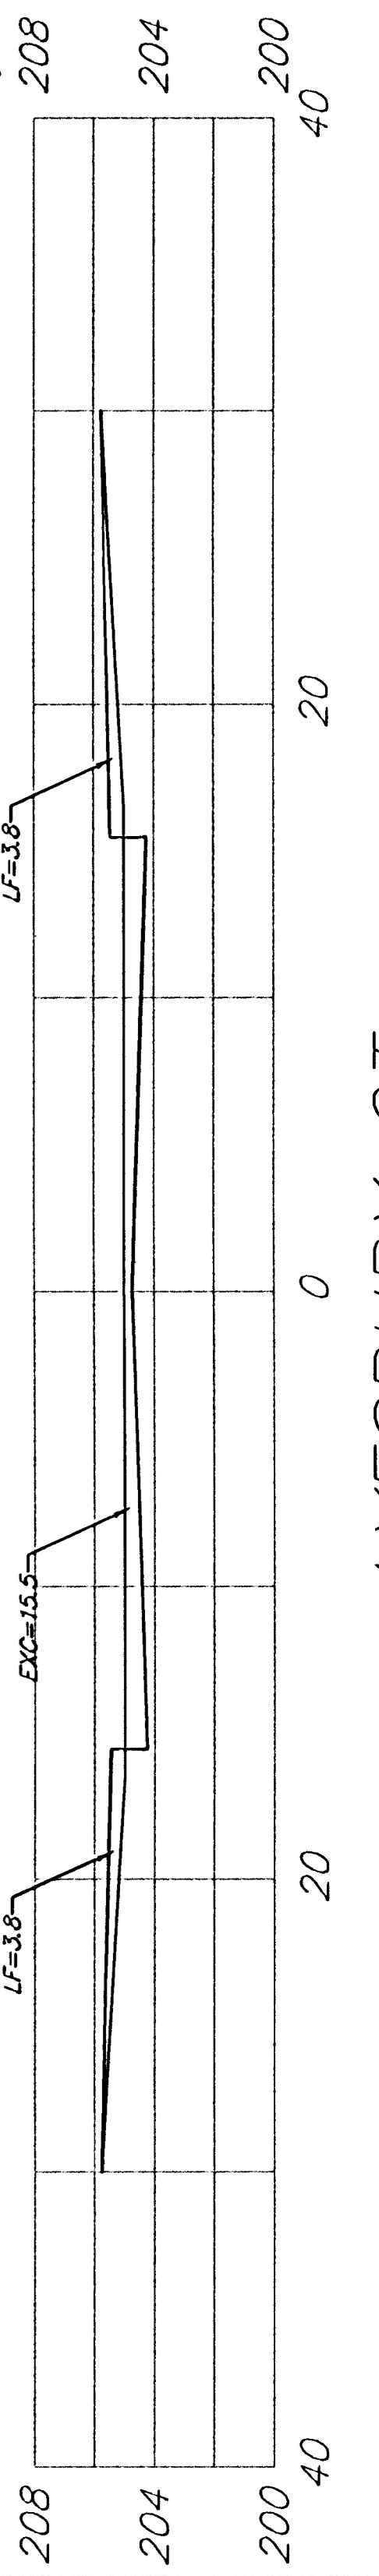

AYESBURY CT.

Sheet Totals:  
 Excavation = 120.6  
 Loose Fill = 58.9  
 Compacted Fill = 0.0

**BAUGHMAN COMPANY P.A.**  
 ENGINEERING, SURVEYING, & PLANNING  
 318-262-7271 • 315 ELLIS • WICHITA, KANSAS 67211

PROJECT NUMBER  
**472-83484**

REV.  
 SHEET  
**37**  
 OF  
**39**