




14+50.00

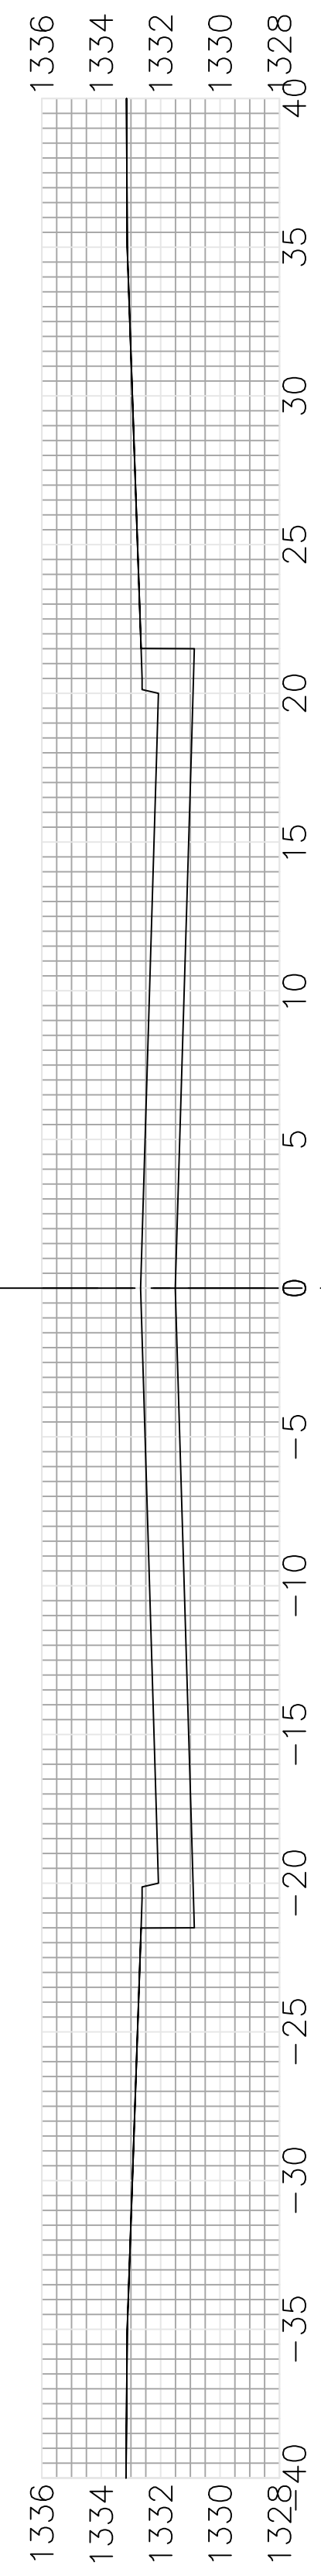


14+00.00

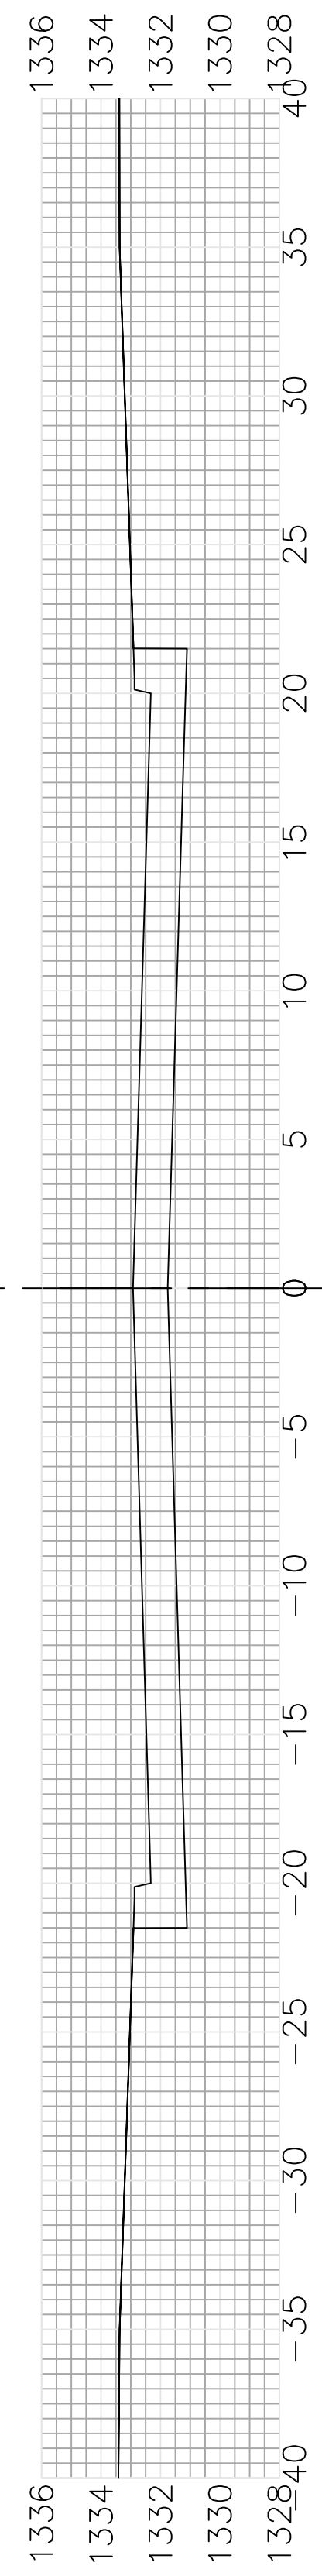


13+50.00

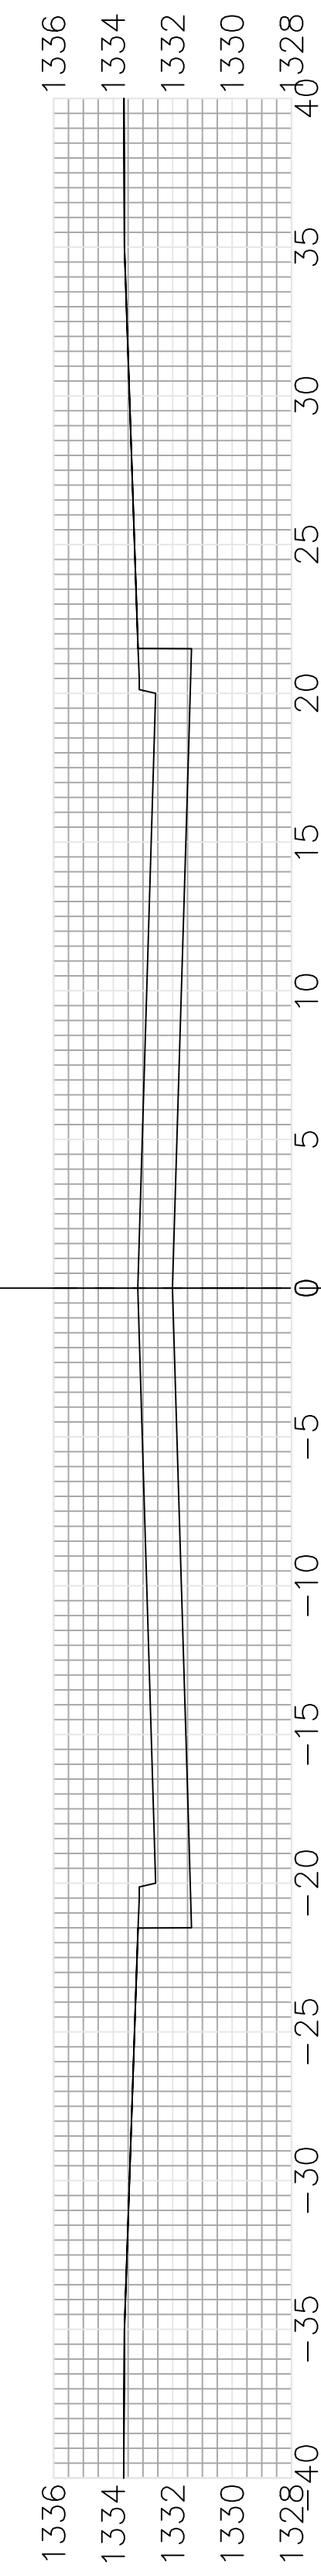


13+00.00

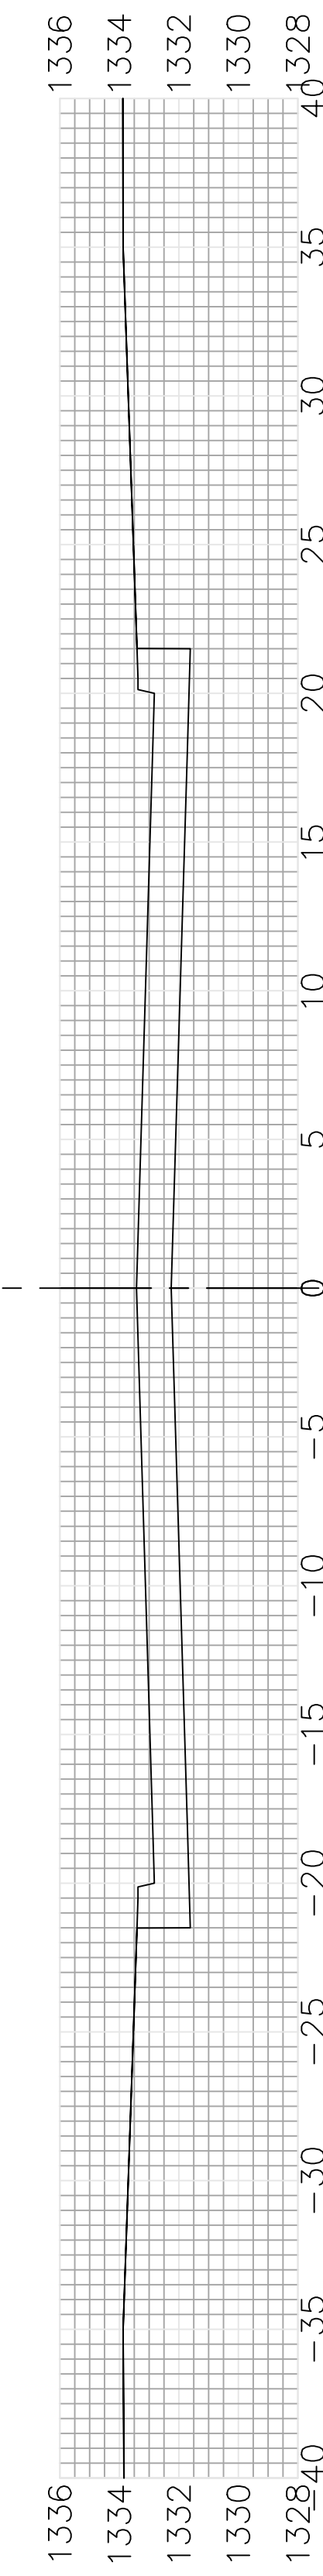

12+50.00

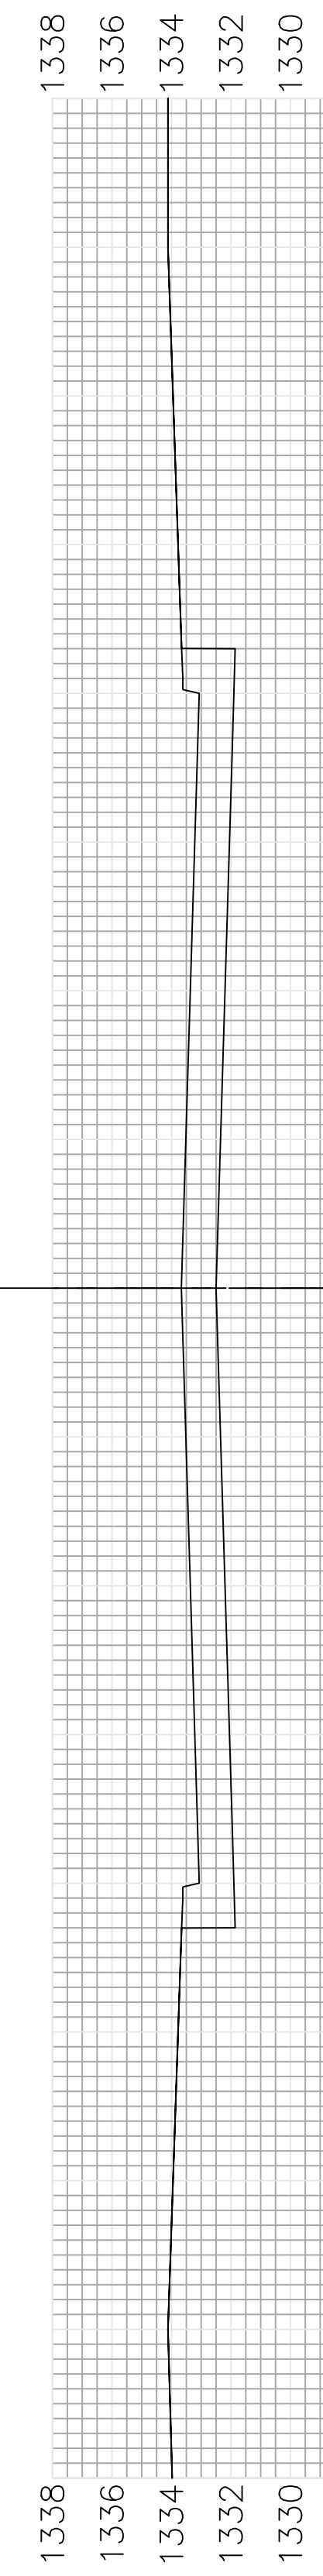

12+00.00

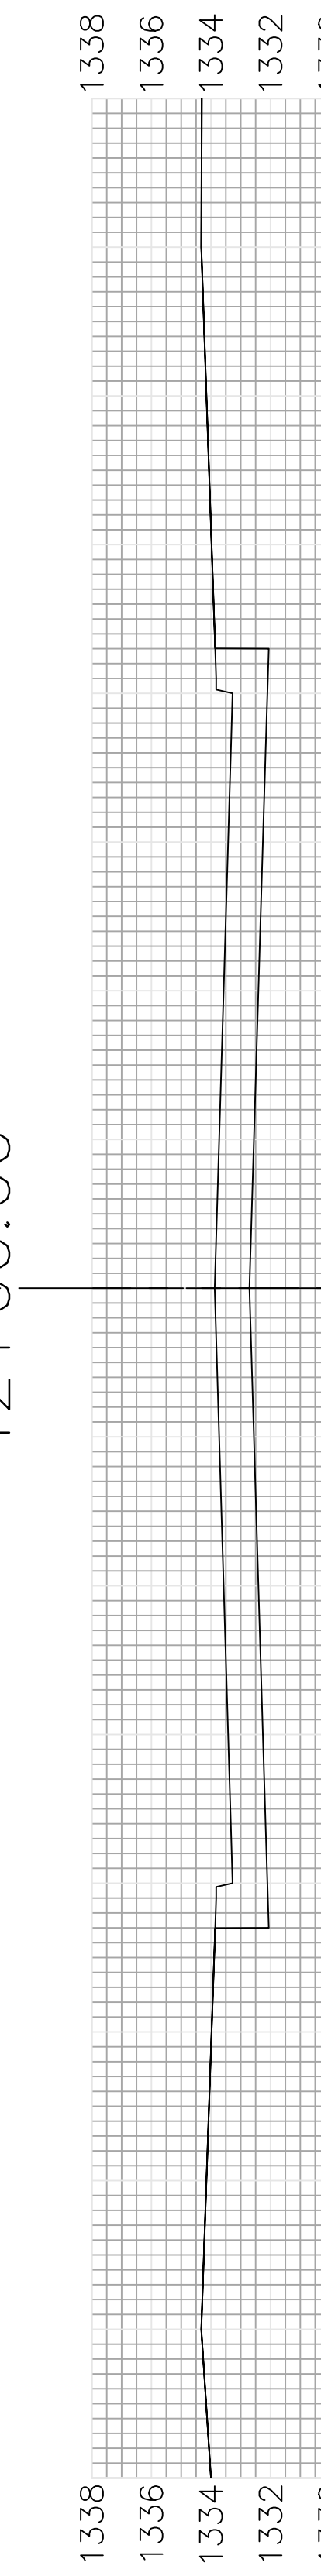

11+50.00

HOOPER CT.

Street.dwg