



EXC = 27.3
LF = 24.6
CF = 2.5

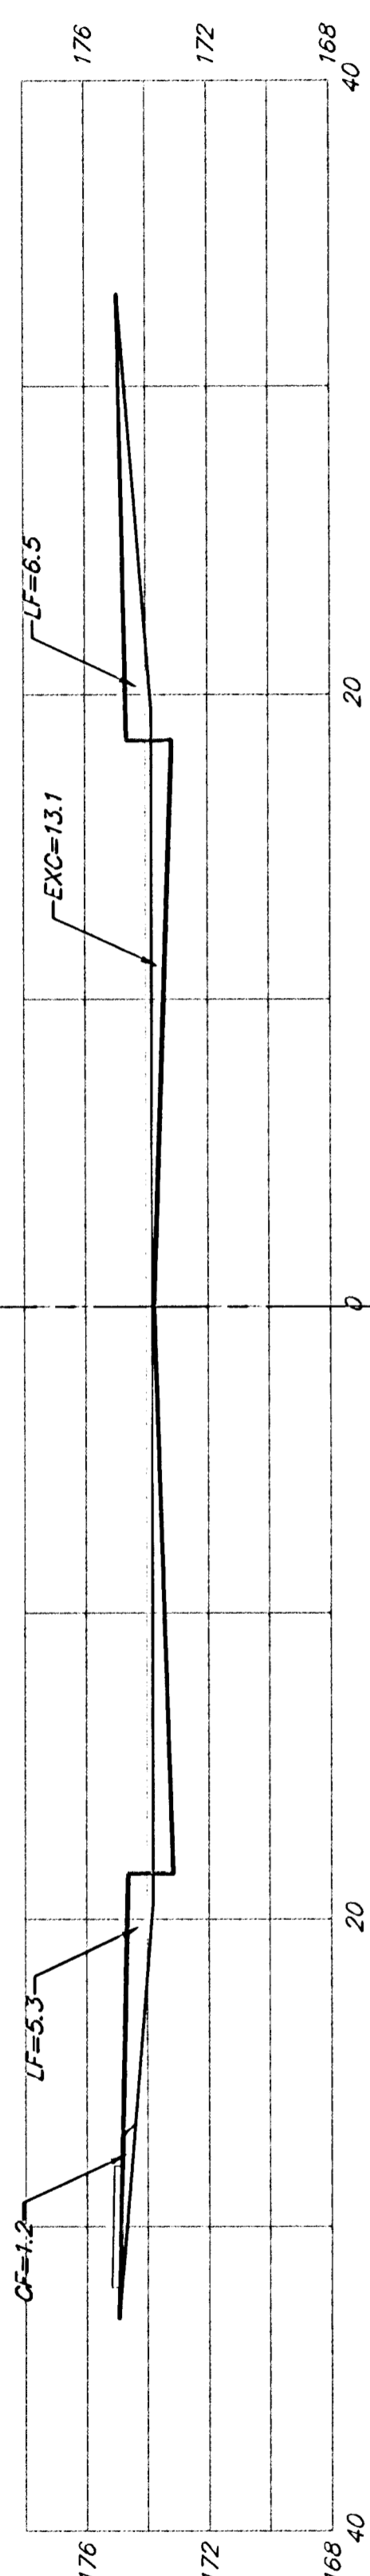


7+50

EXC = 24.3
LF = 21.9
CF = 2.2

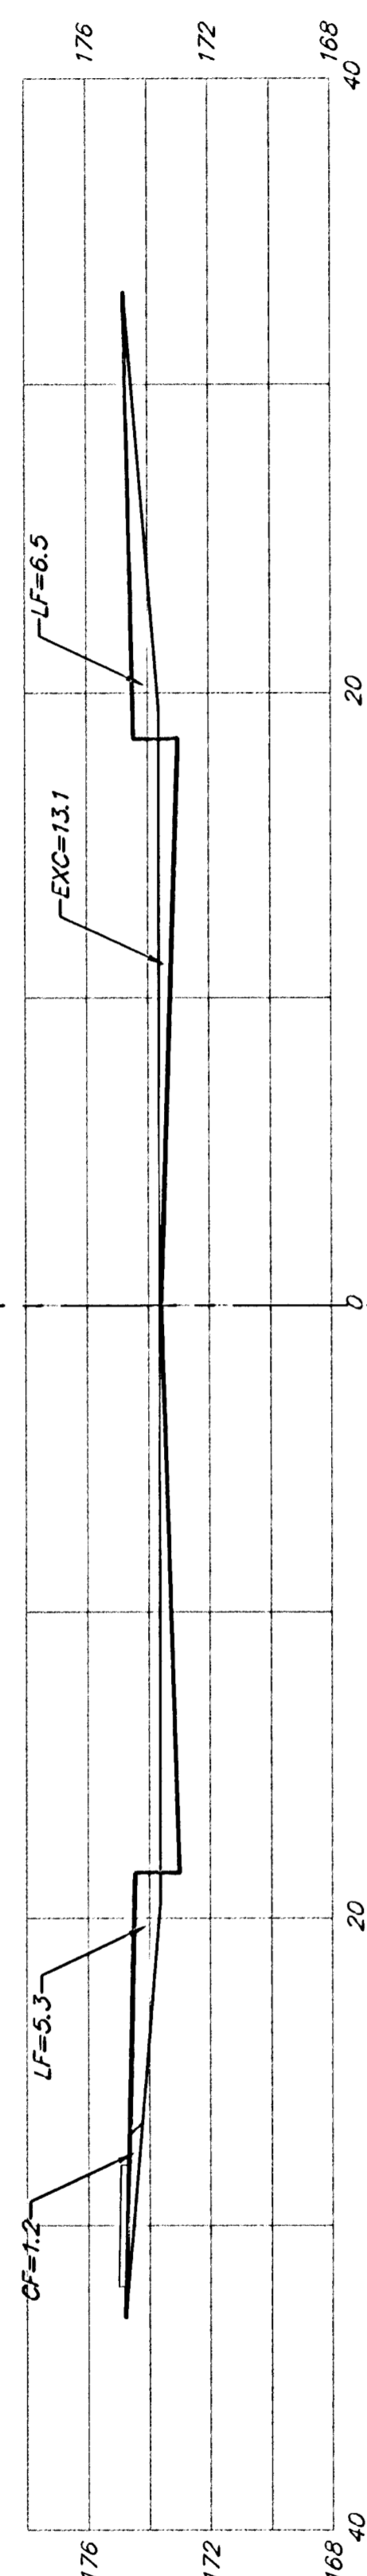


7+00

EXC = 24.3
LF = 21.9
CF = 2.2

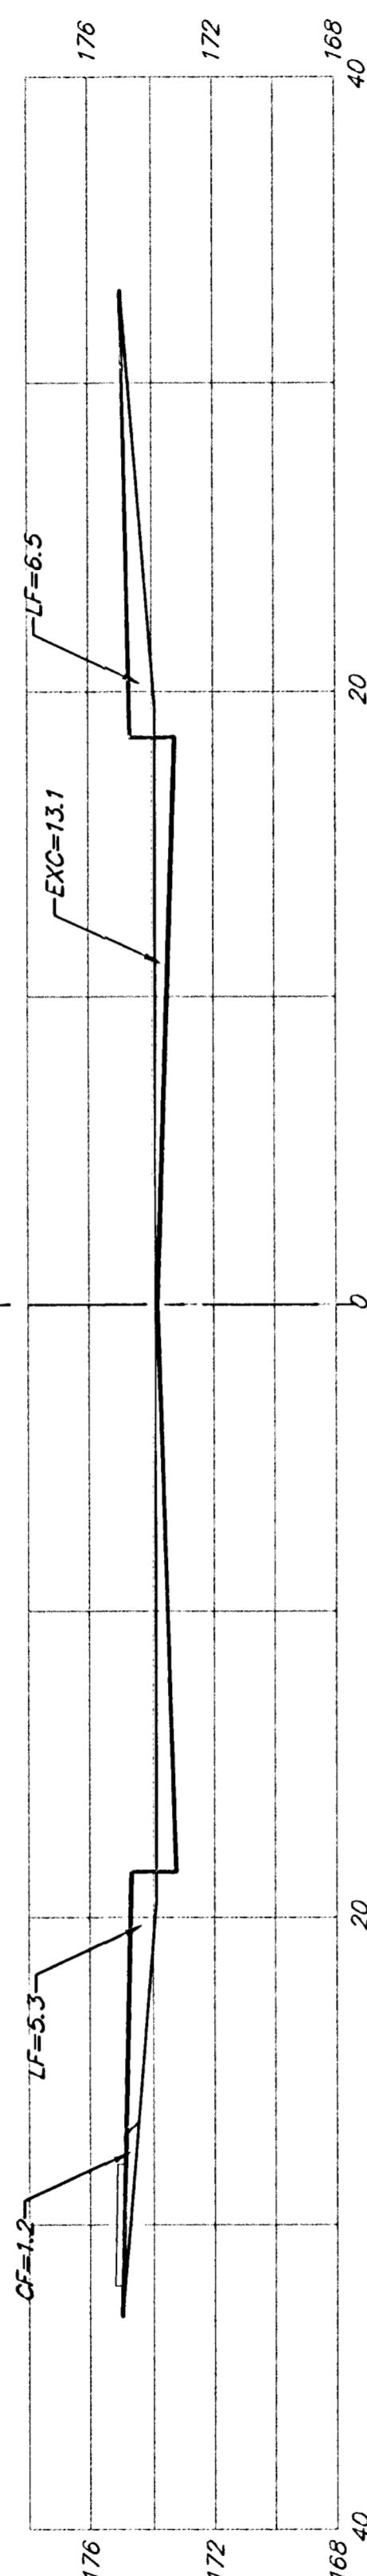


6+50

EXC = 27.9
LF = 25.2
CF = 2.6

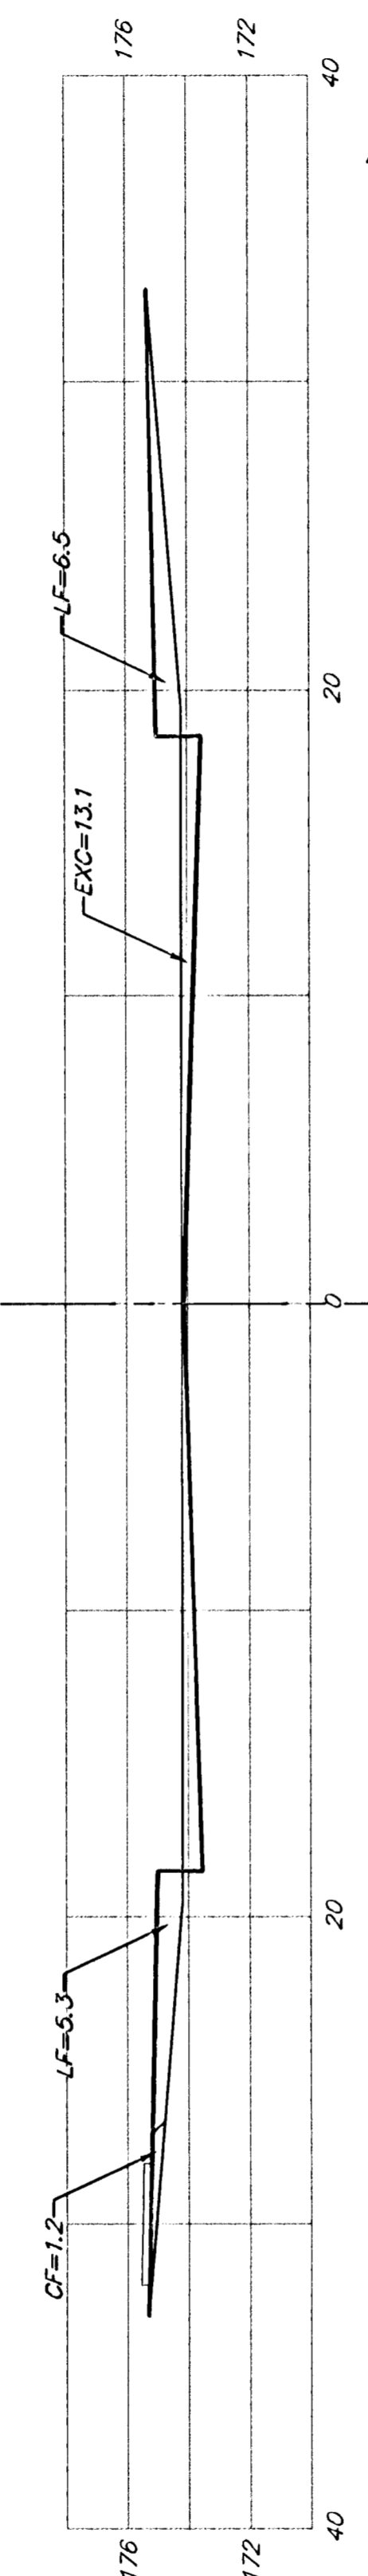


5+92.40

EXC = 26.3
LF = 7.4
CF = 0.8

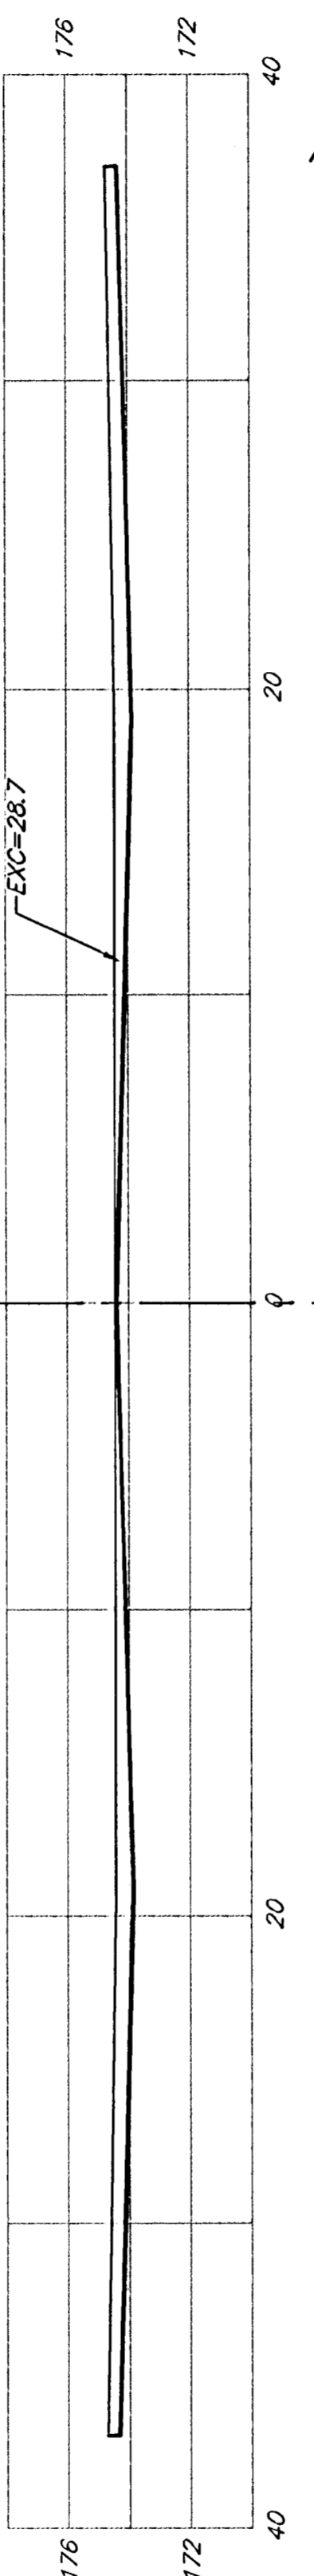


5+58.40

EXC = 26.3
LF = 7.4
CF = 0.8

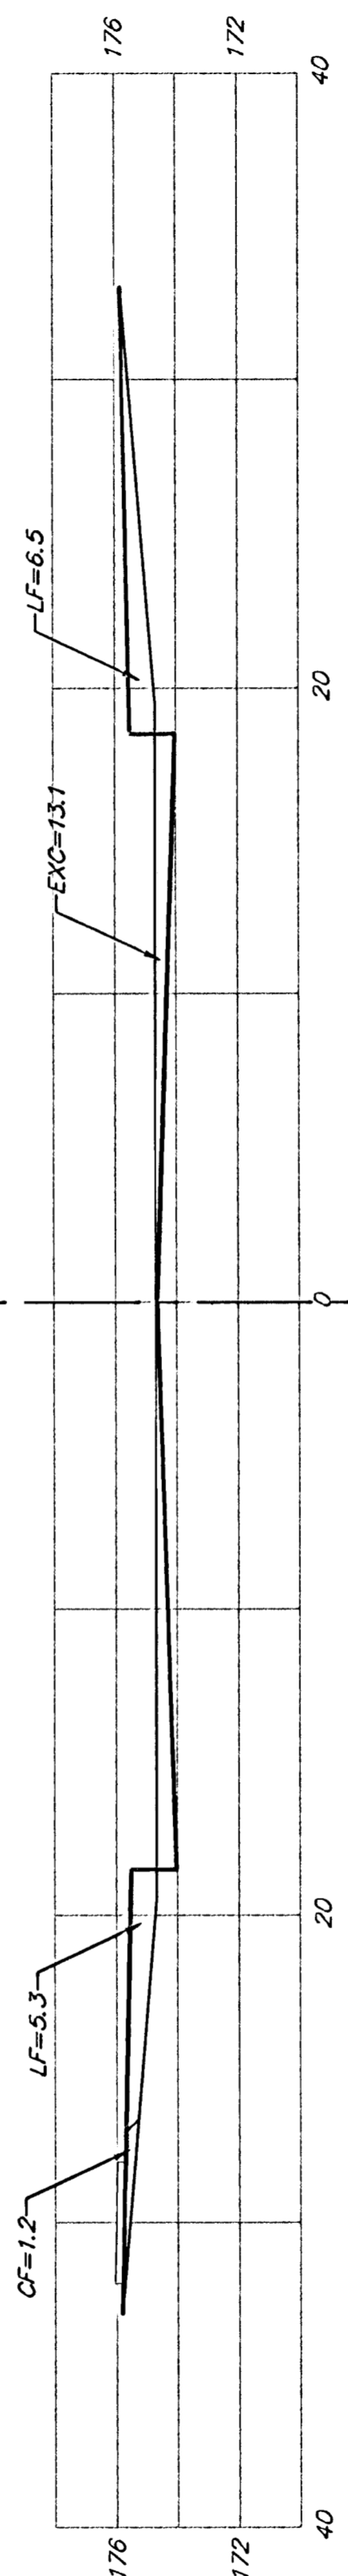


5+24.40

EXC = 23.7
LF = 21.3
CF = 2.2

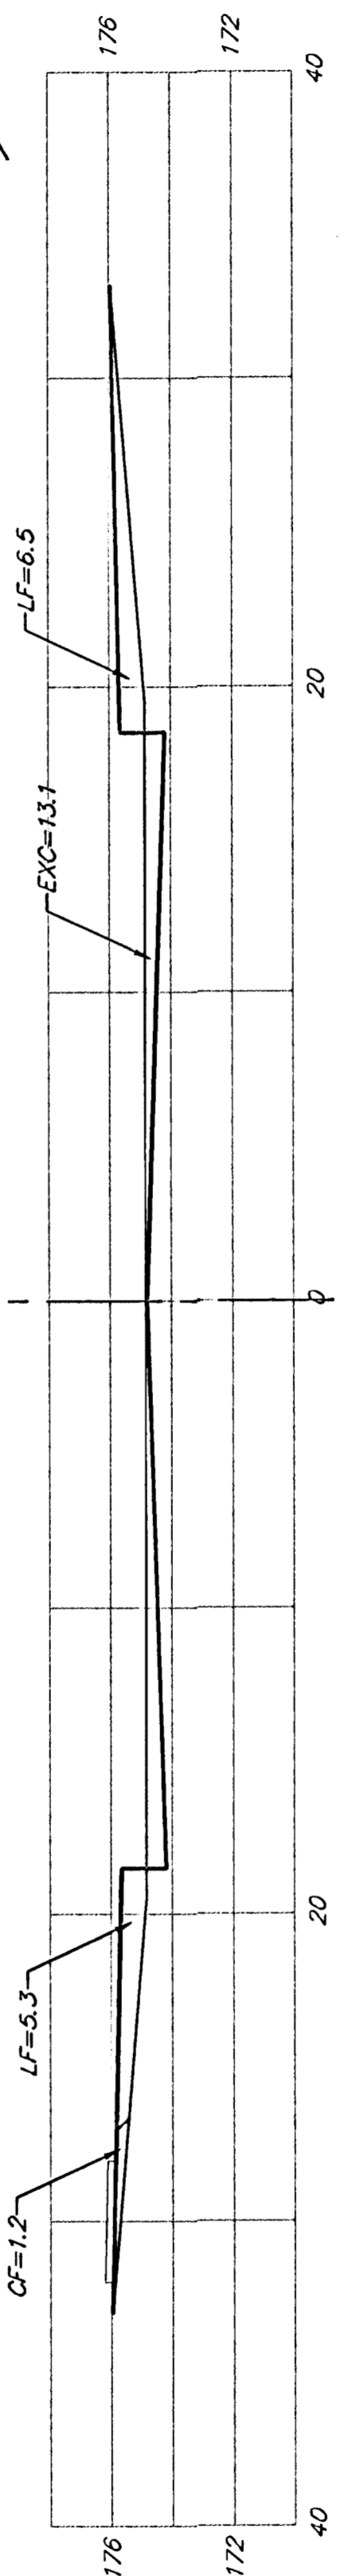


5+00

EXC = 24.3
LF = 21.9
CF = 2.2

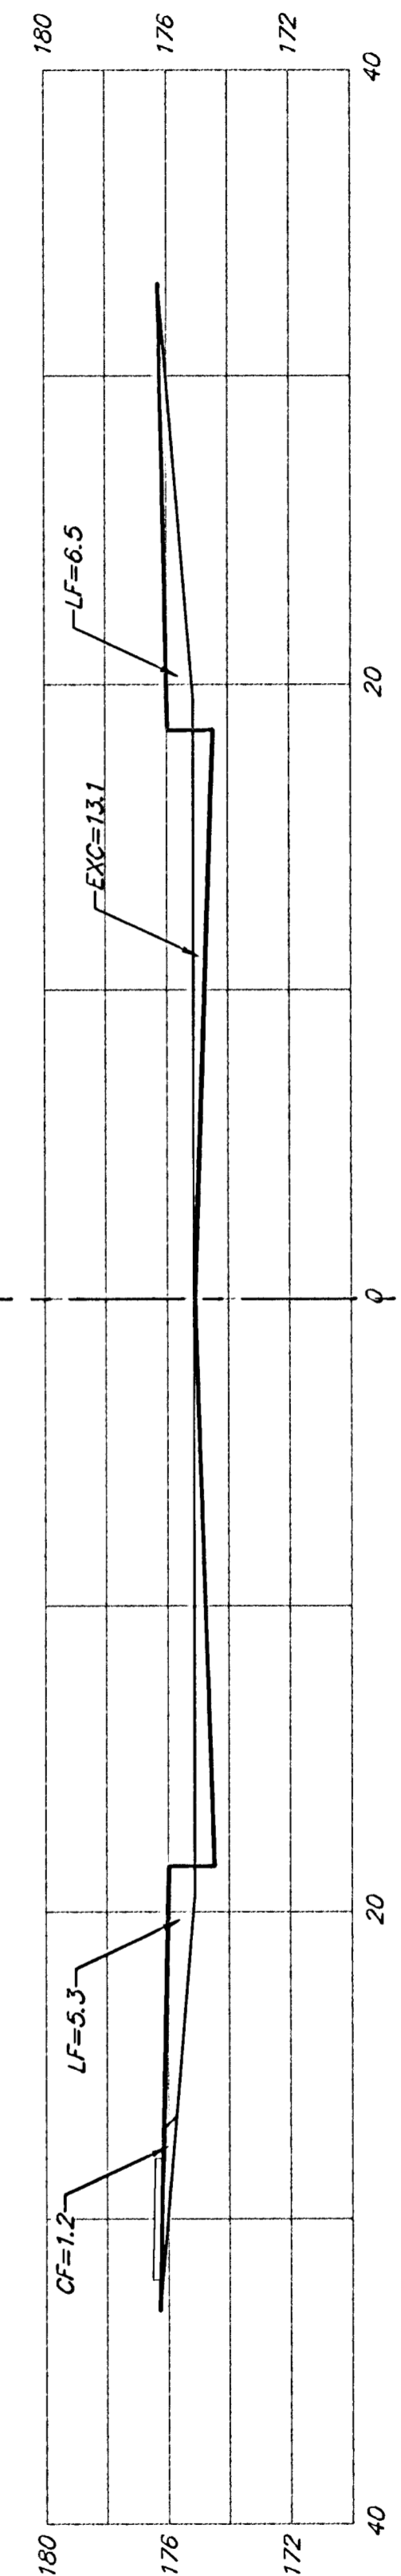

4+50

EXC = 24.3
LF = 21.9
CF = 2.2

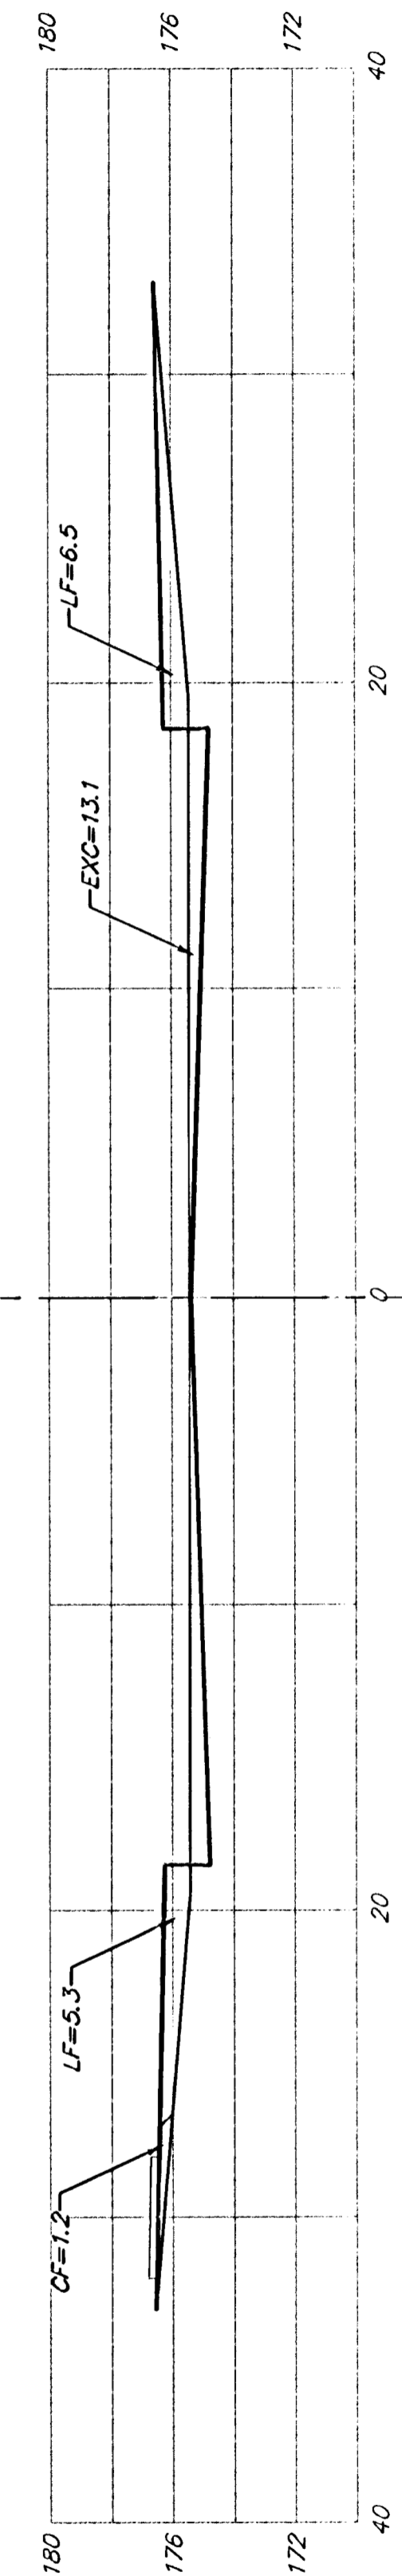

4+00

EXC = 24.3
LF = 21.9
CF = 2.2

AKSARBEN

Sheet Totals:
Excavation = 228.7 C.Y.
Loose Fill = 173.5 C.Y.
Compacted Fill = 17.7 C.Y.

BAUGHMAN COMPANY P.A.
ENGINEERING, SURVEYING, & PLANNING
316-282-7271 • 315 ELLIS • WICHITA, KANSAS 67211
PROJECT NUMBER
472-83889

REV.
SHEET
19
OF
32