



EXC = 23.8
LF = 7.4
CF = 0.8

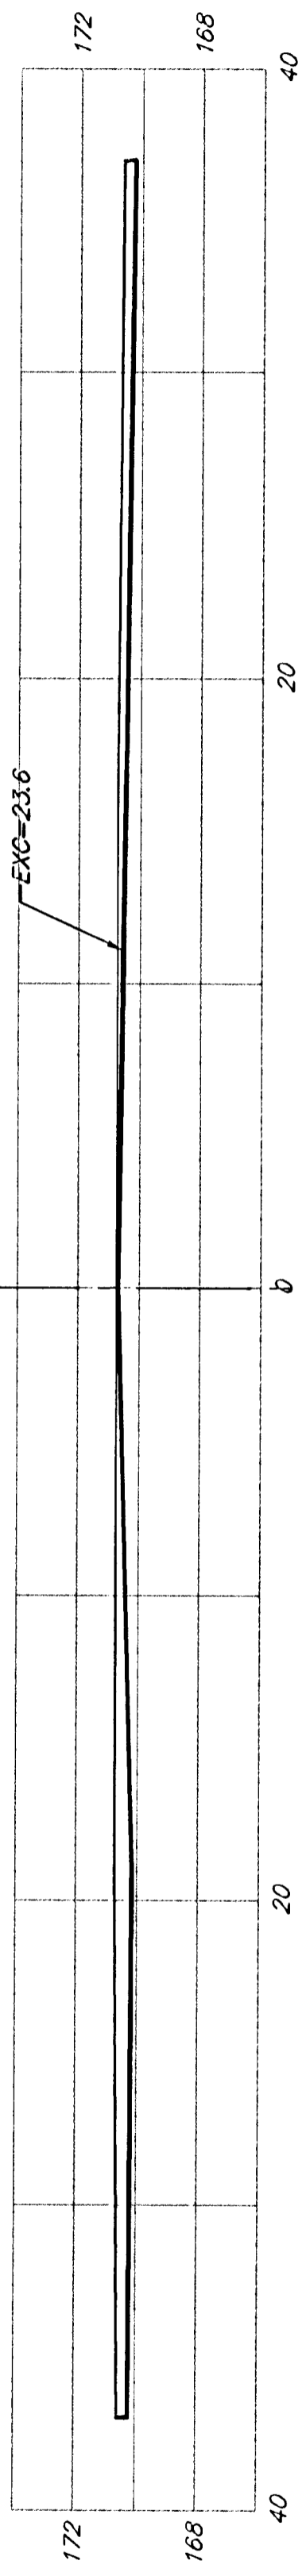


15+56.14

EXC = 23.8
LF = 7.4
CF = 0.8

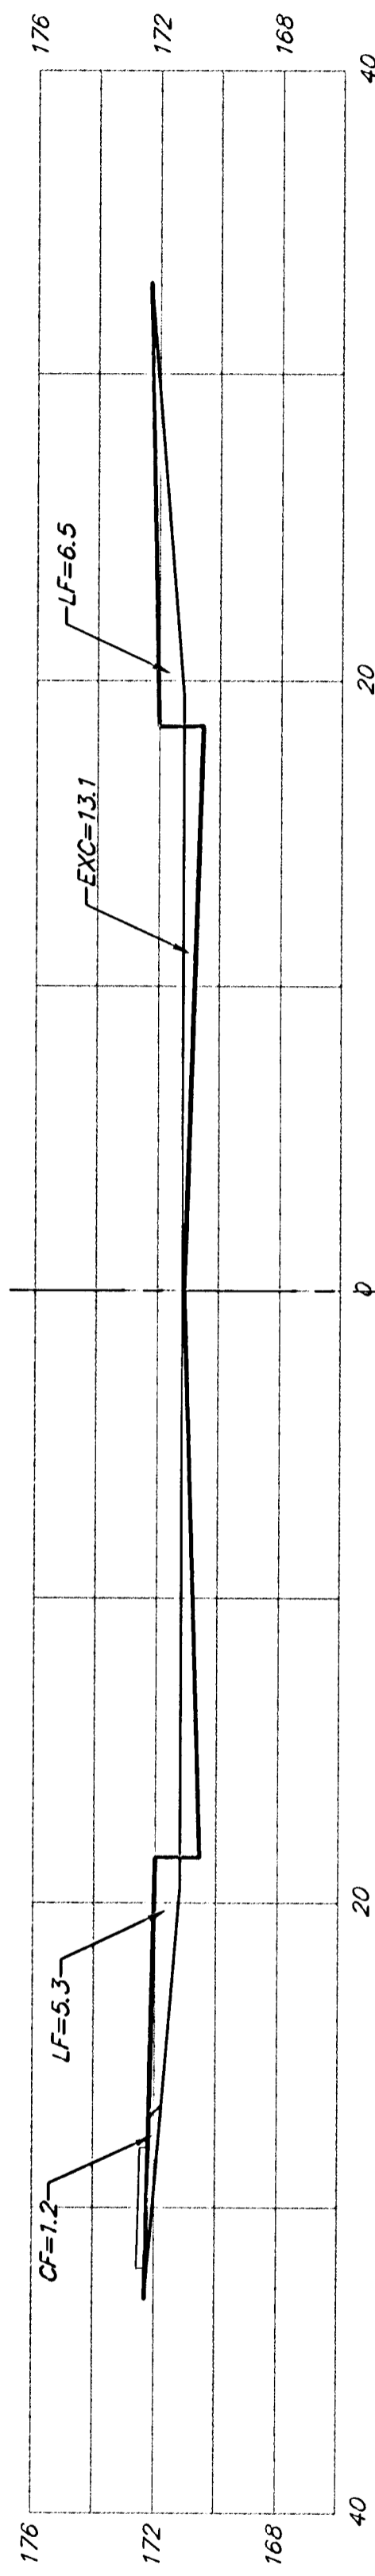


15+02.14

EXC = 25.3
LF = 22.8
CF = 2.3

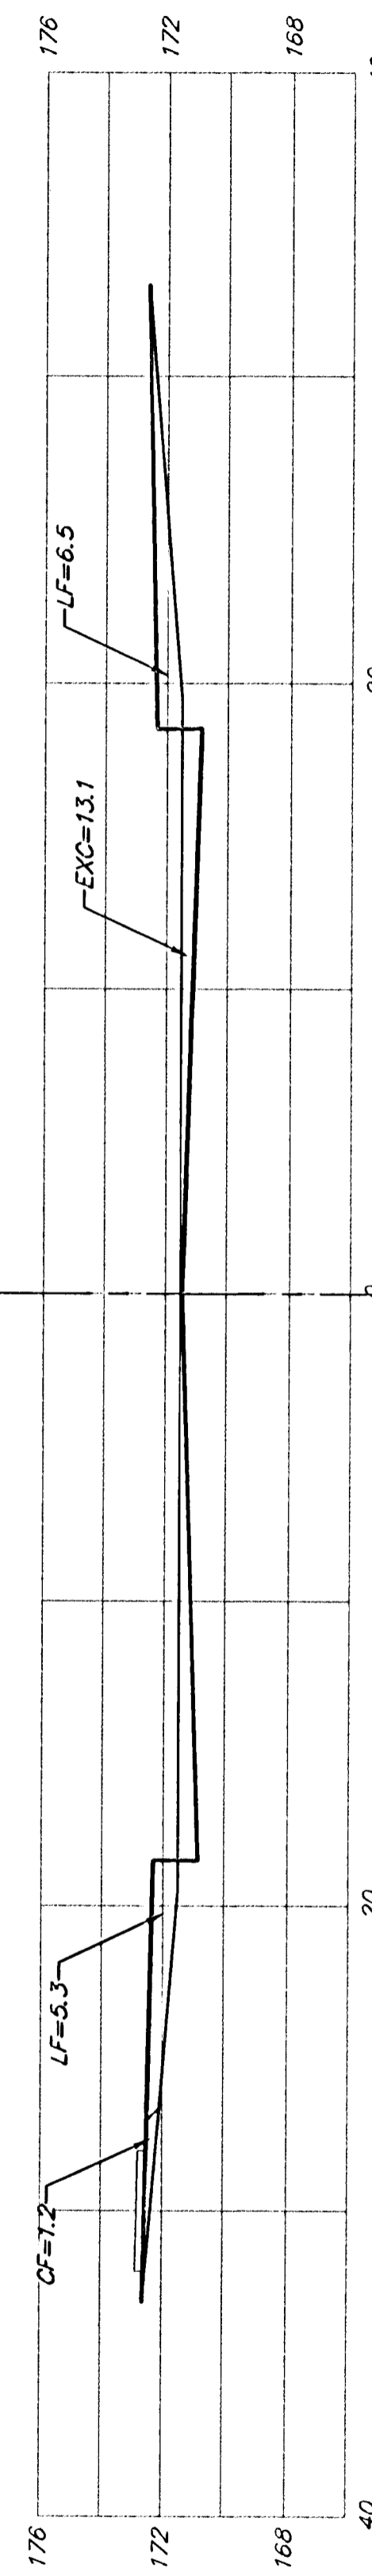

14+50

EXC = 24.3
LF = 21.9
CF = 2.2

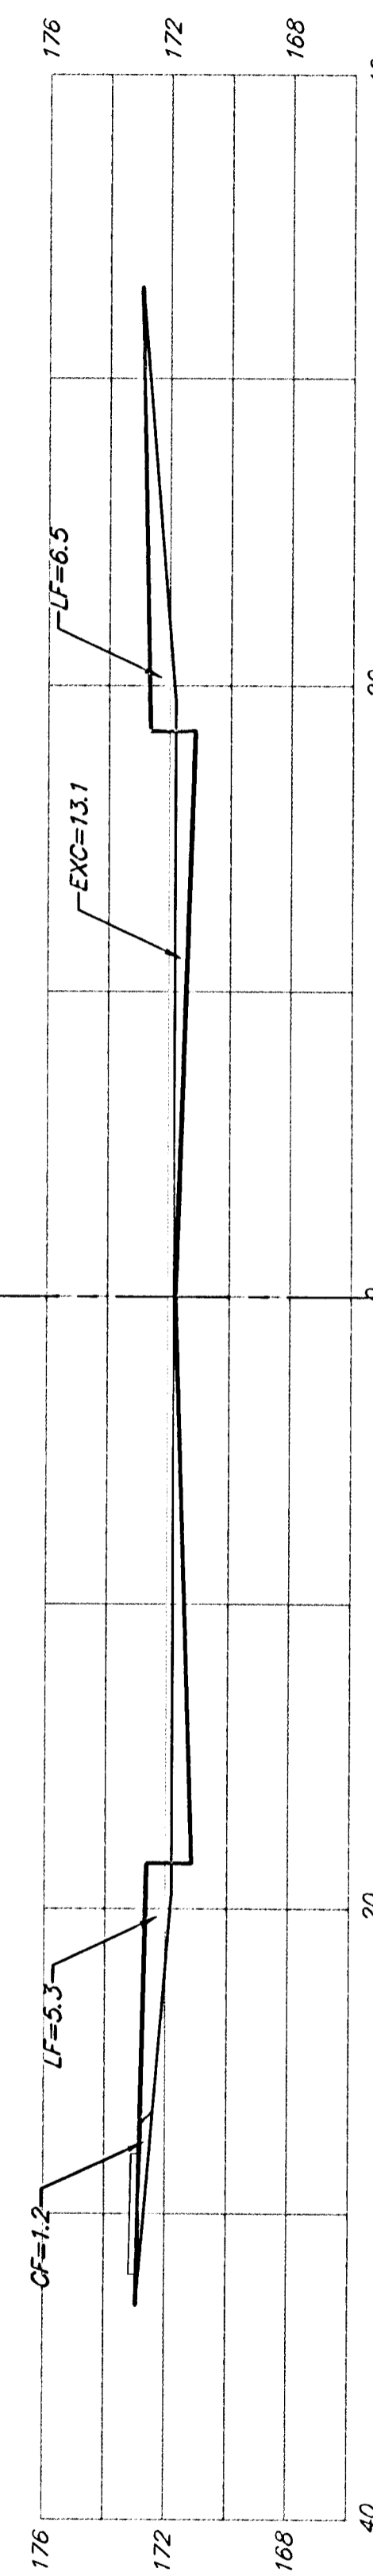


14+00

EXC = 24.3
LF = 21.9
CF = 2.2




13+50

EXC = 28.0
LF = 25.2
CF = 2.6

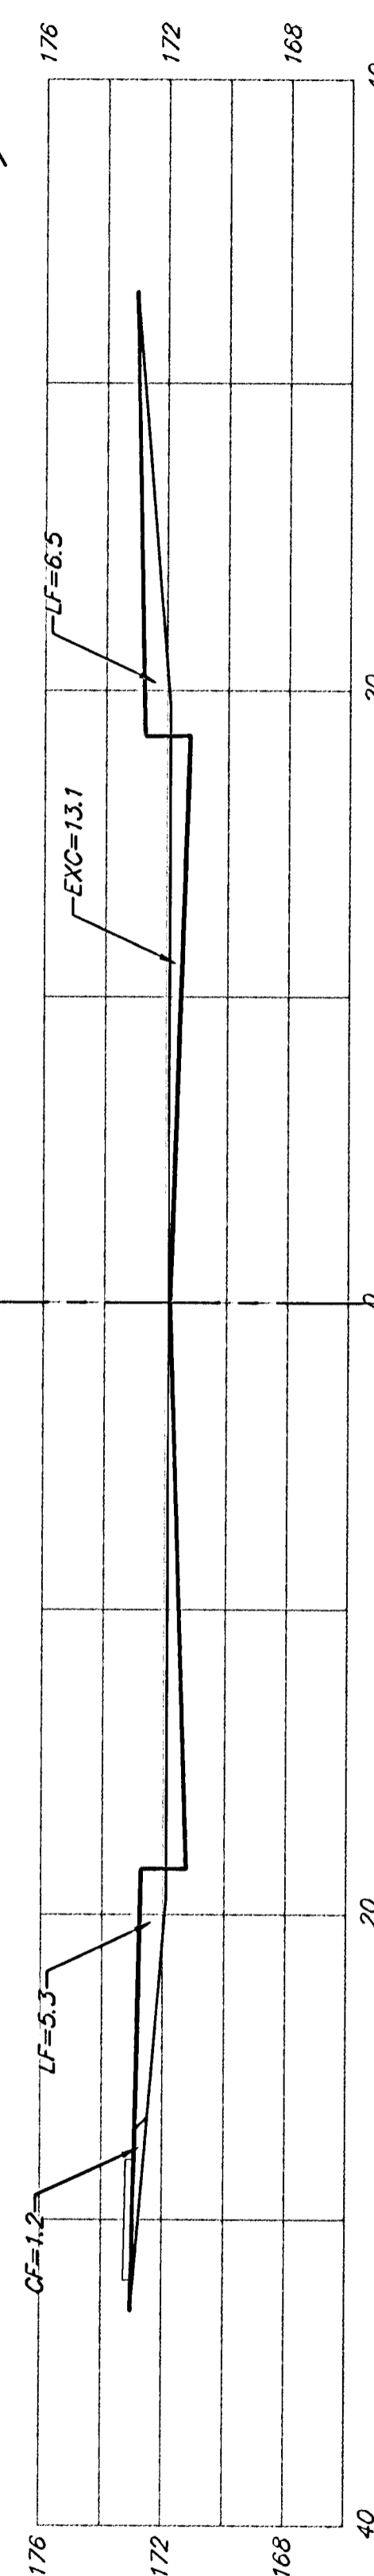


13+00

EXC = 26.9
LF = 8.3
CF = 0.8

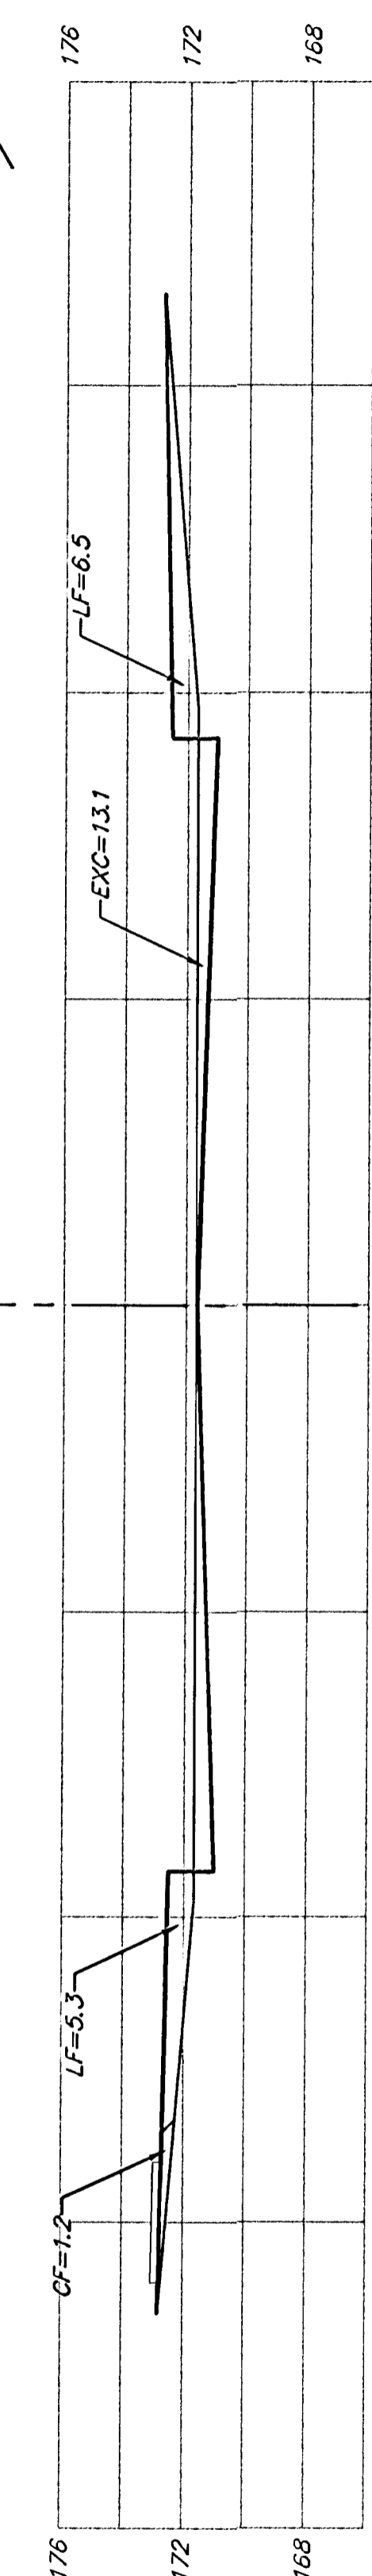


12+42.38

EXC = 26.1
LF = 8.1
CF = 0.8

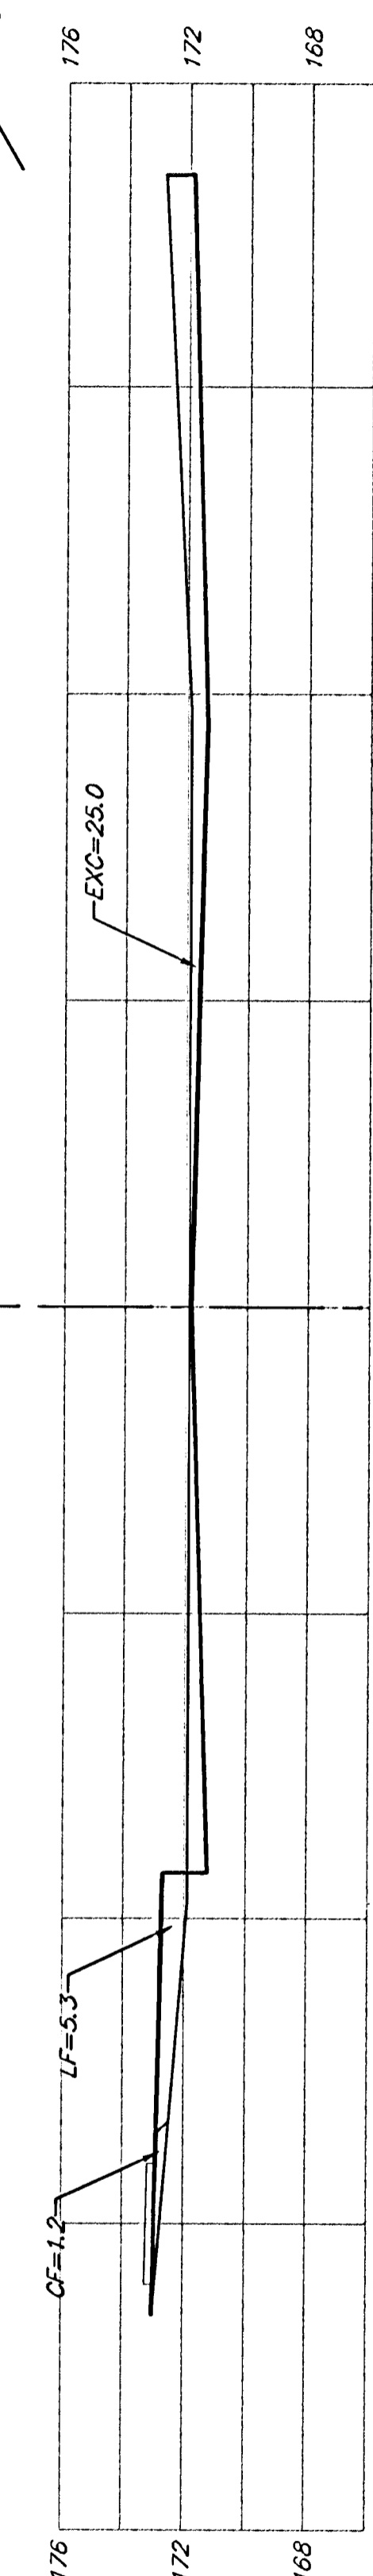

12+04.24

EXC = 26.1
LF = 8.1
CF = 0.8

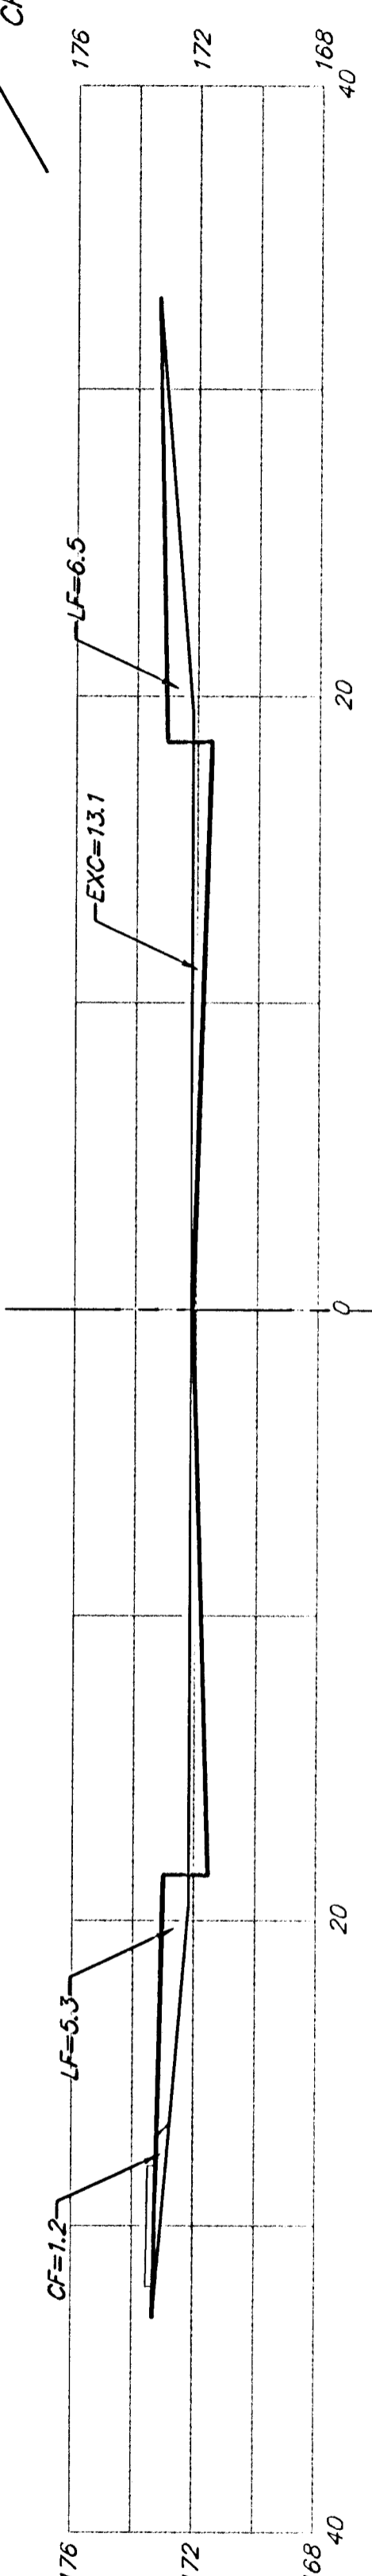

11+67.24

PONDEROSA

Sheet Totals:
Excavation = 226.8 C.Y.
Loose Fill = 144.9 C.Y.
Compacted Fill = 14.7 C.Y.

BAUGHMAN COMPANY P.A.
ENGINEERING, SURVEYING, & PLANNING
318-282-7271 • 315 ELLIS • WICHITA, KANSAS 67211

PROJECT NUMBER
472-83889

REV. SHEET
21
32

CopperGate/15