




Centerline alignment line with stationing markers: 17+06.14, 16+50, 16+00, 15+70.14.

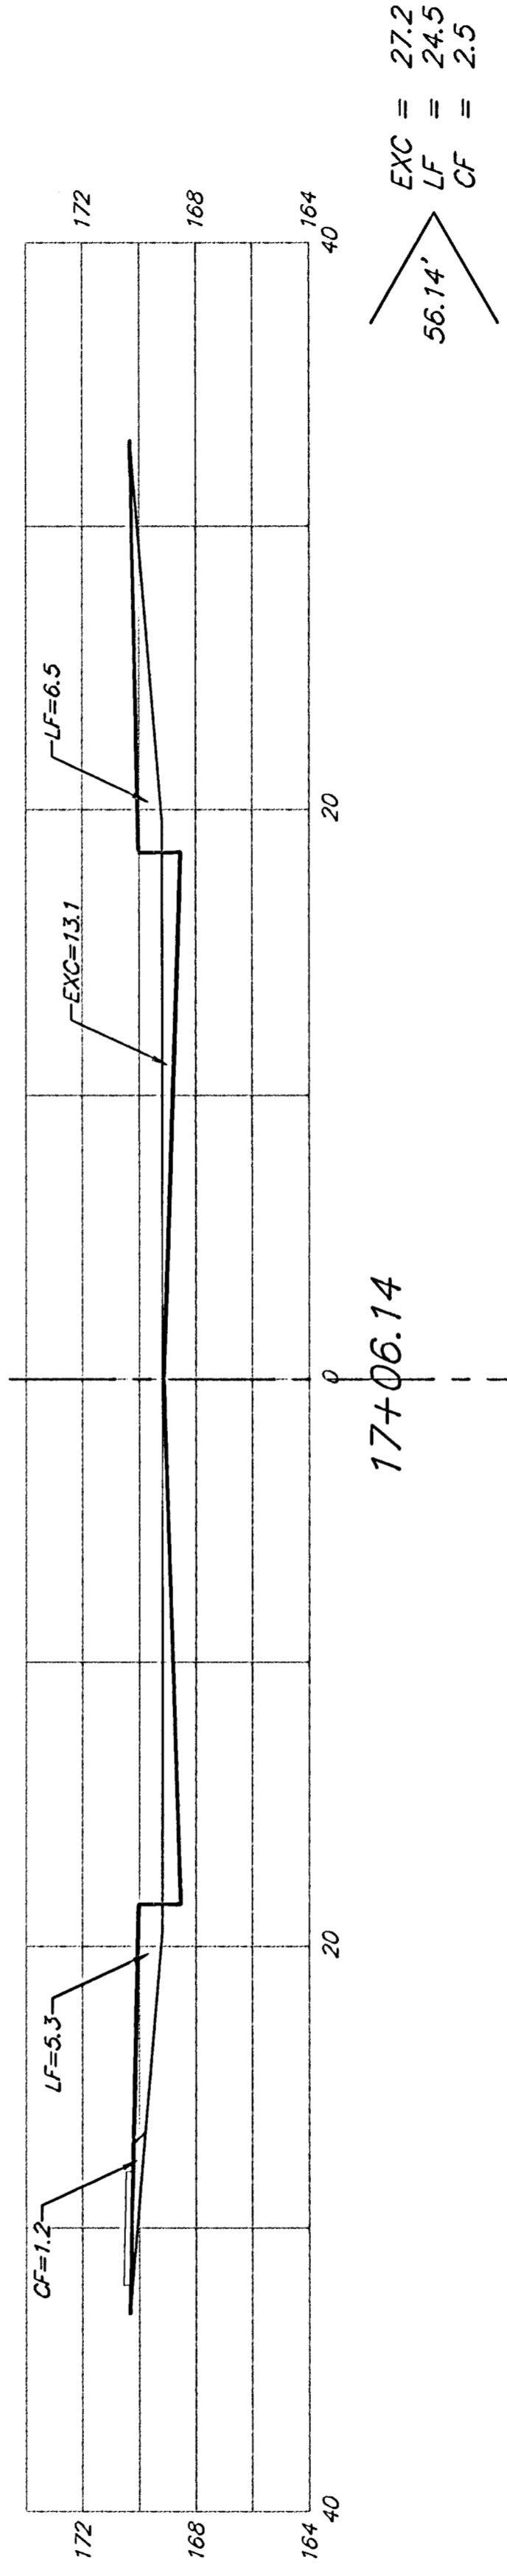


EXC = 27.2
LF = 24.5
CF = 2.5

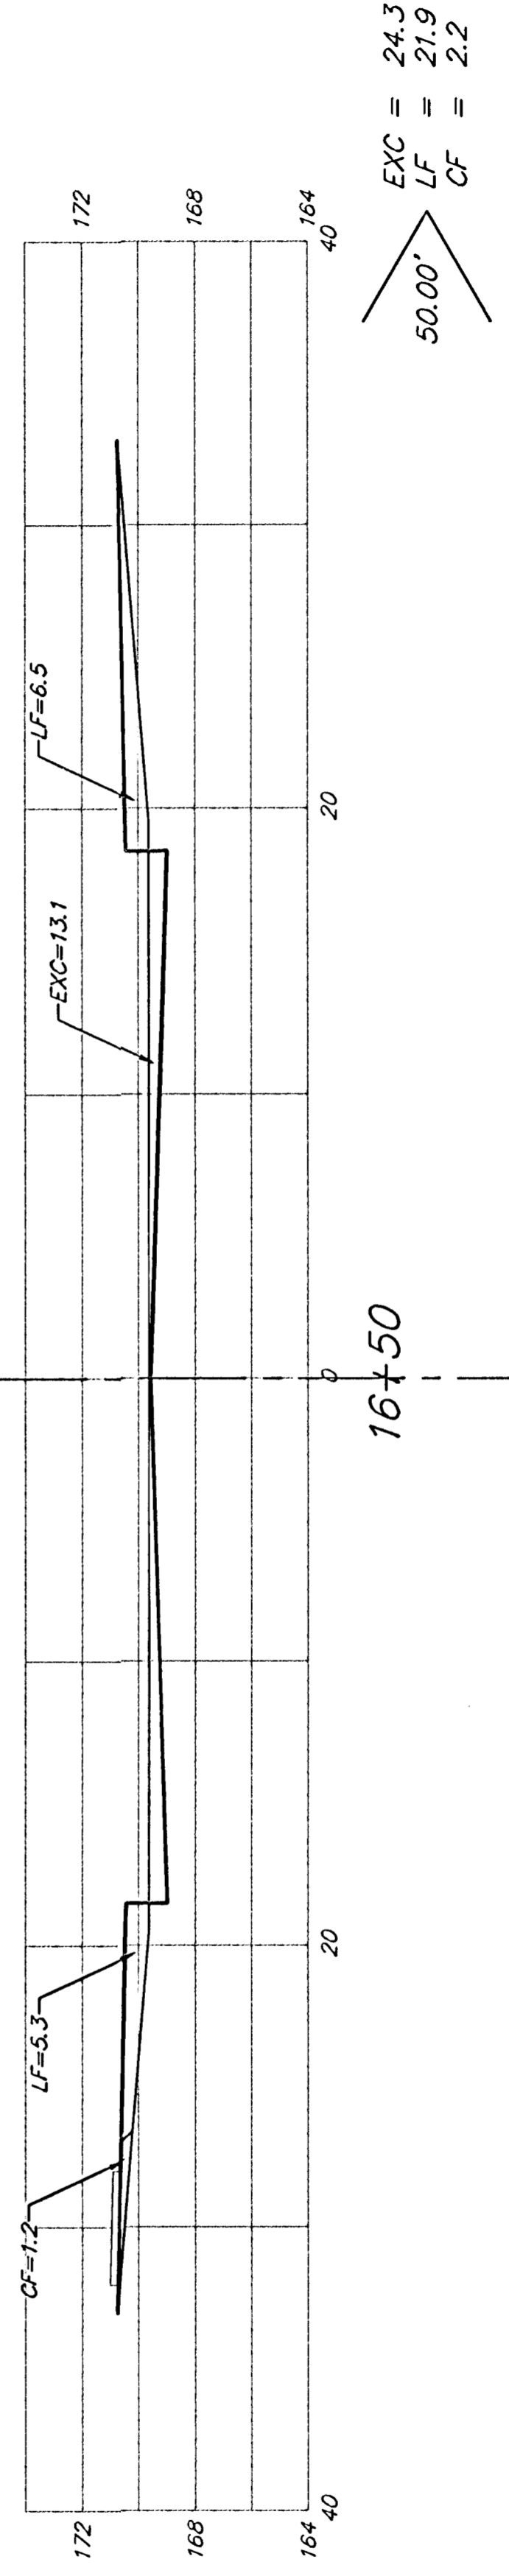

EXC = 24.3
LF = 21.9
CF = 2.2

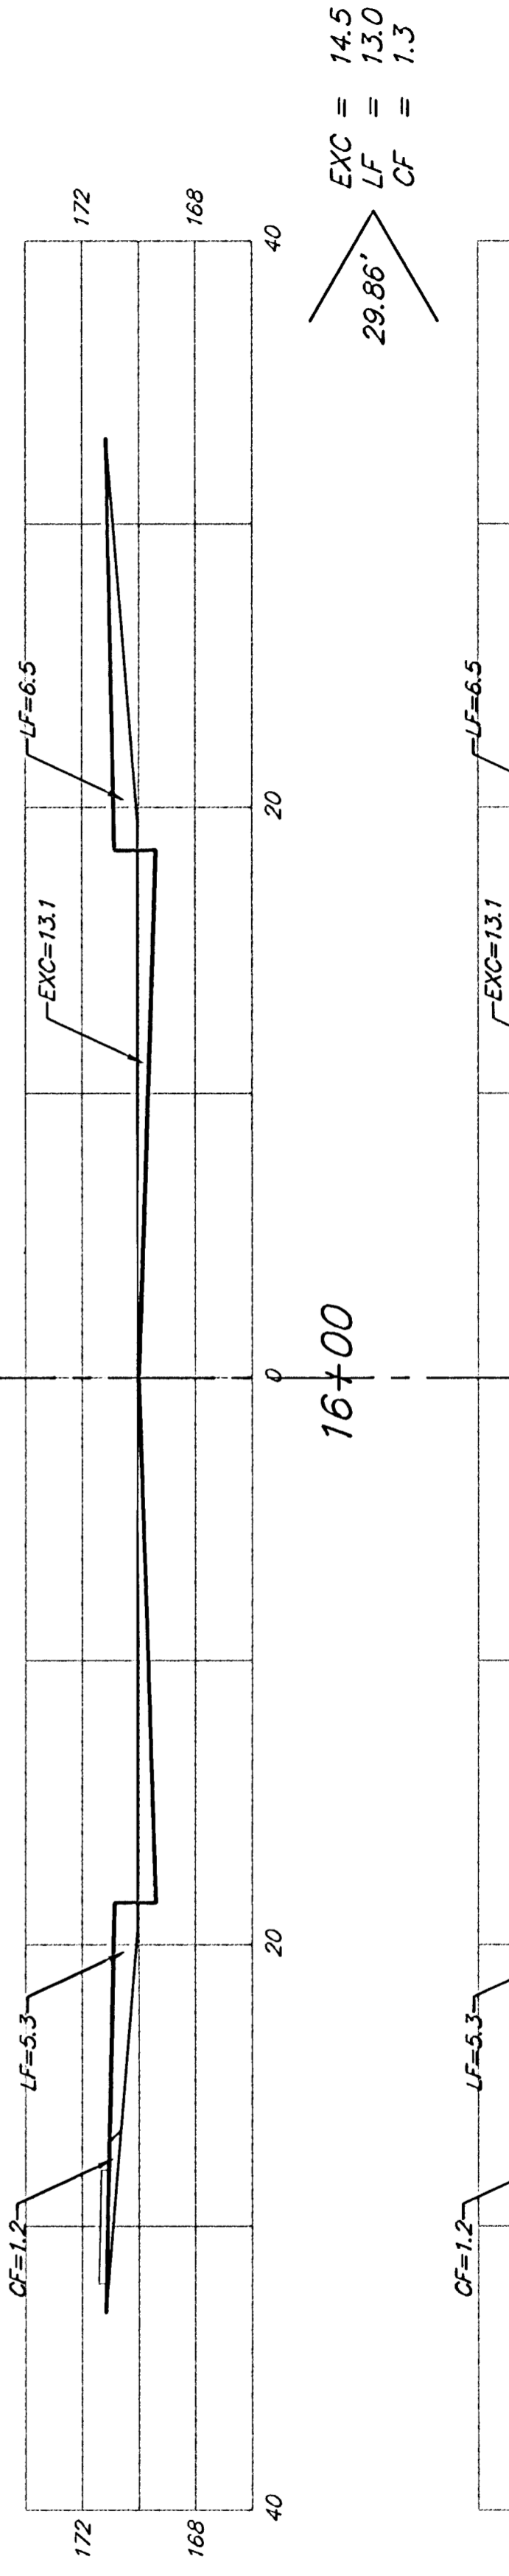

EXC = 14.5
LF = 13.0
CF = 1.3

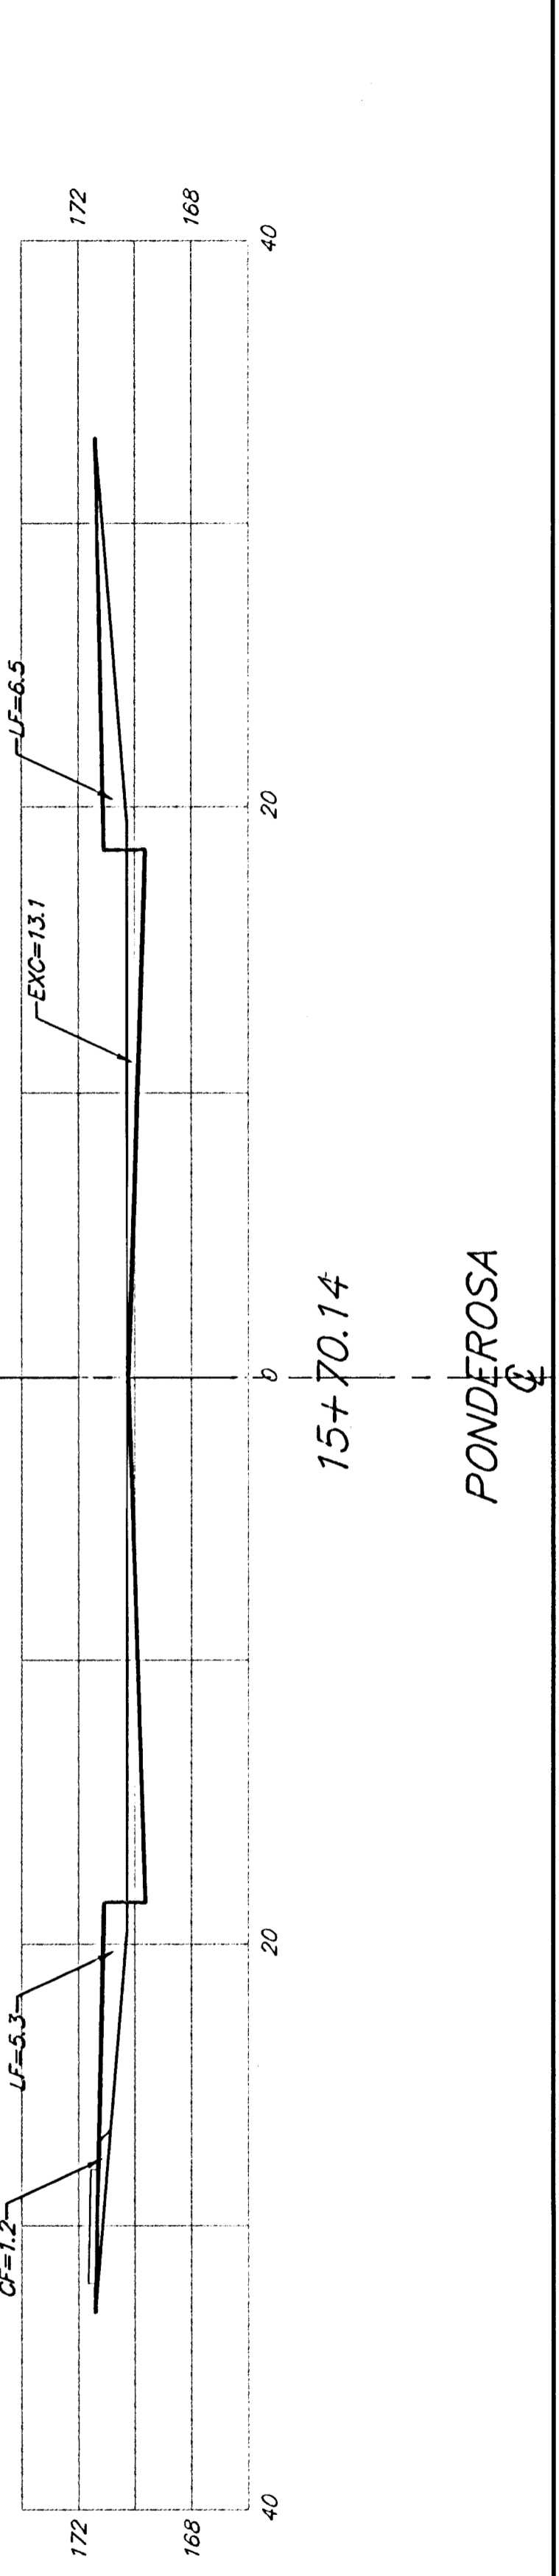

Sheet Totals:
Excavation = 66.0 C.Y.
Loose Fill = 59.4 C.Y.
Compacted Fill = 6.0 C.Y.

BAUGHMAN COMPANY P.A.
ENGINEERING, SURVEYING, & PLANNING
316-282-7271 • 315 ELLIS • WICHITA, KANSAS 67211

PROJECT NUMBER
472-83889

REV.
SHEET
22
32

CopperGate/JS