



0+99.30

49.31' EXC = 22.6  
LF = 16.8  
CF = 0.0

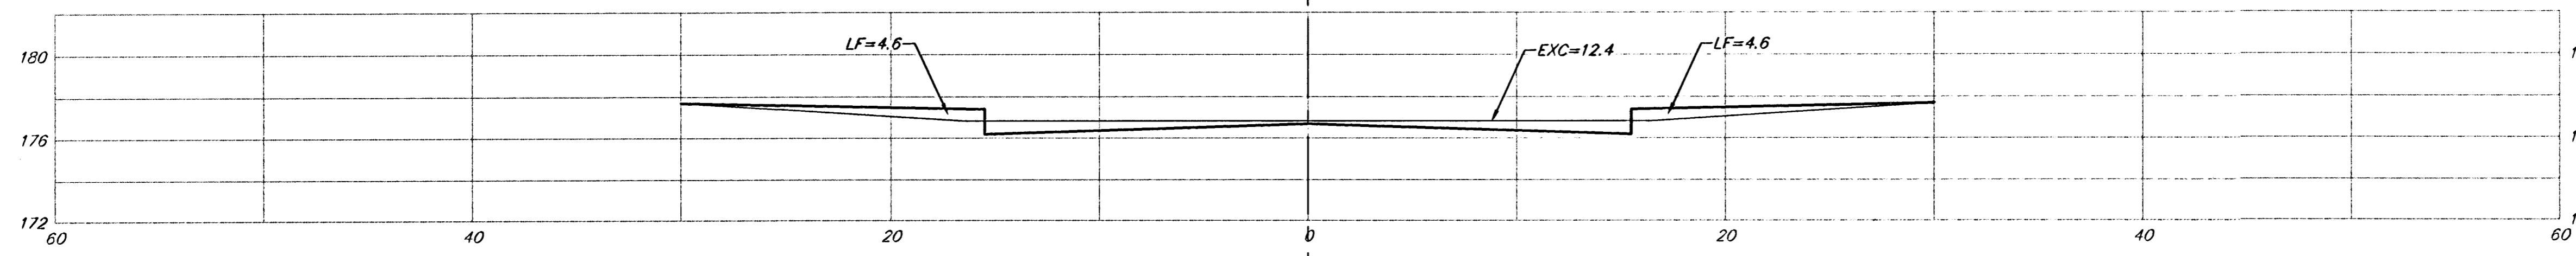


0+49.99

24.99' EXC = 11.9  
LF = 9.3  
CF = 0.6

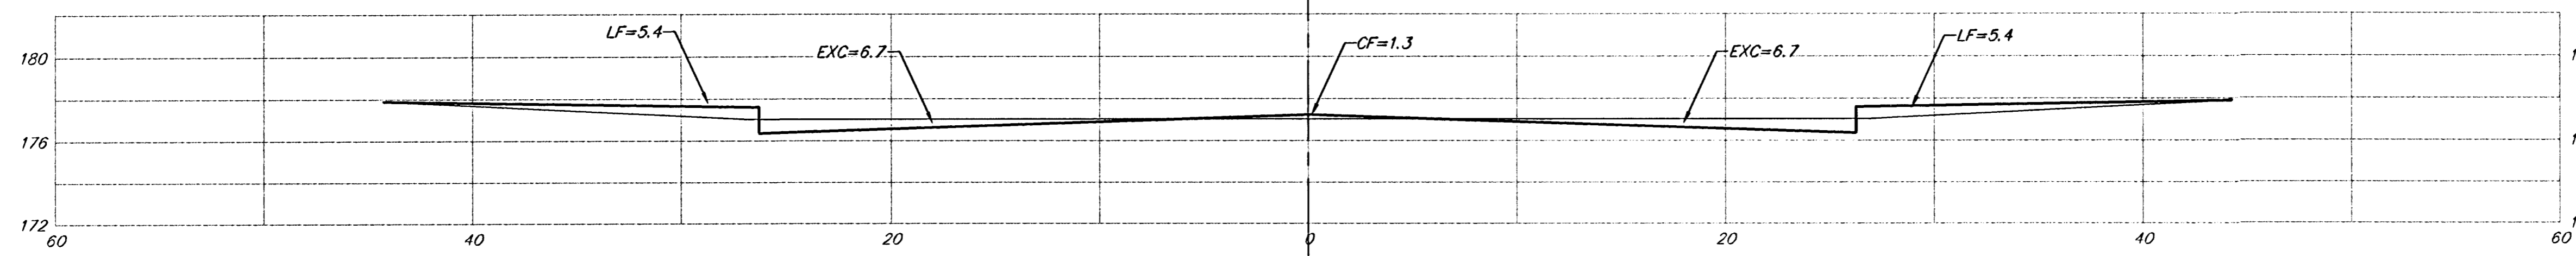


0+25

25.00' EXC = 12.1  
LF = 3.8  
CF = 4.2

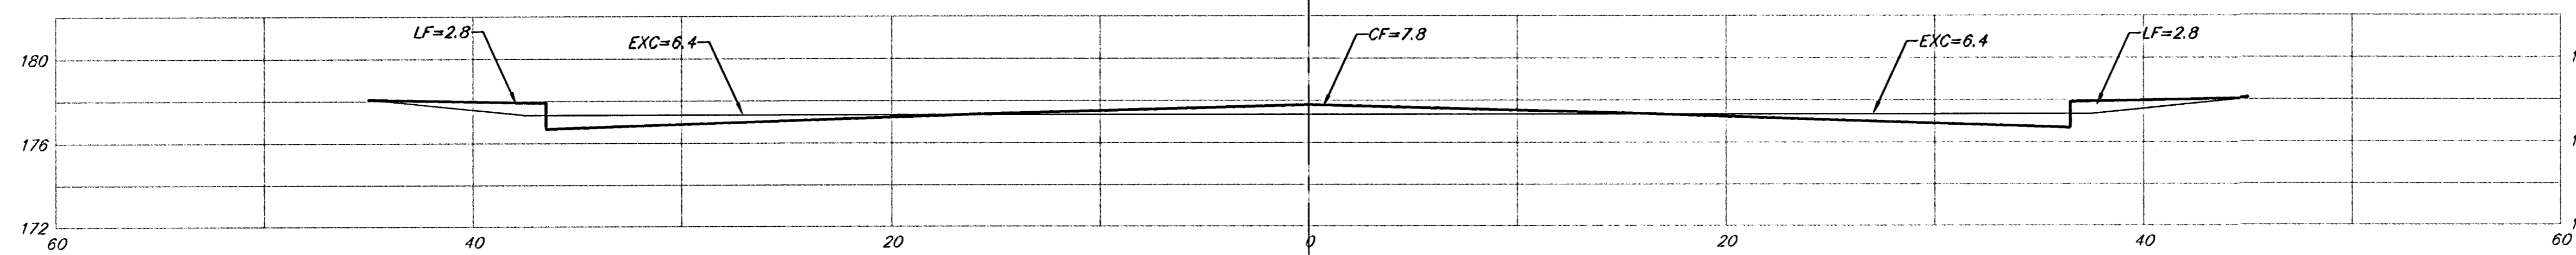


0+00

15.00' EXC = 7.1  
LF = 3.6  
CF = 4.0

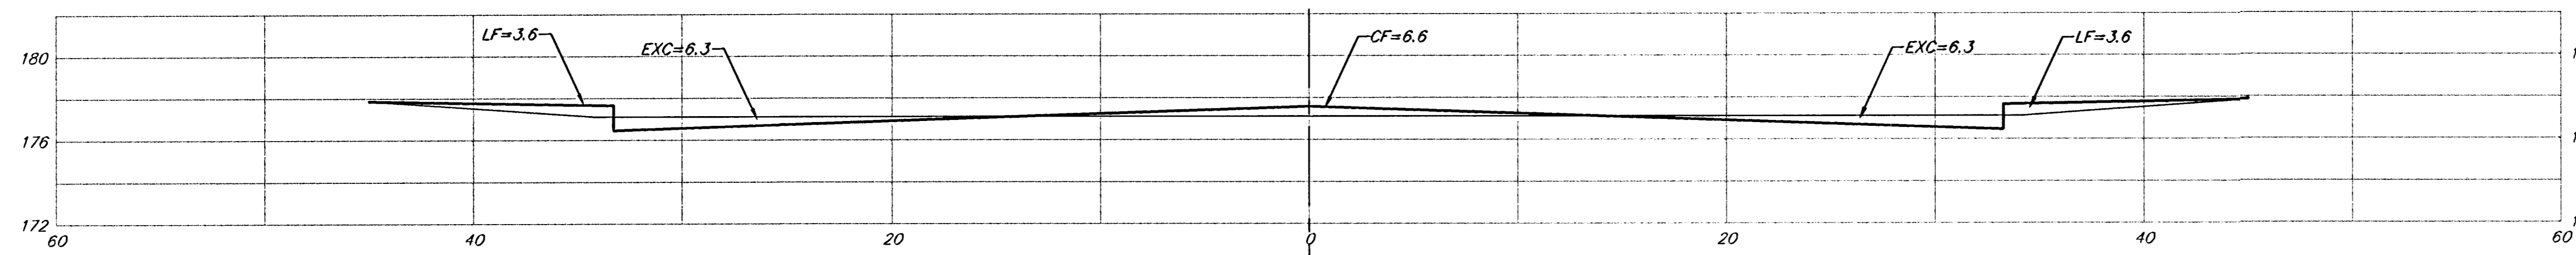


0-15

20.00' EXC = 9.4  
LF = 7.2  
CF = 2.4

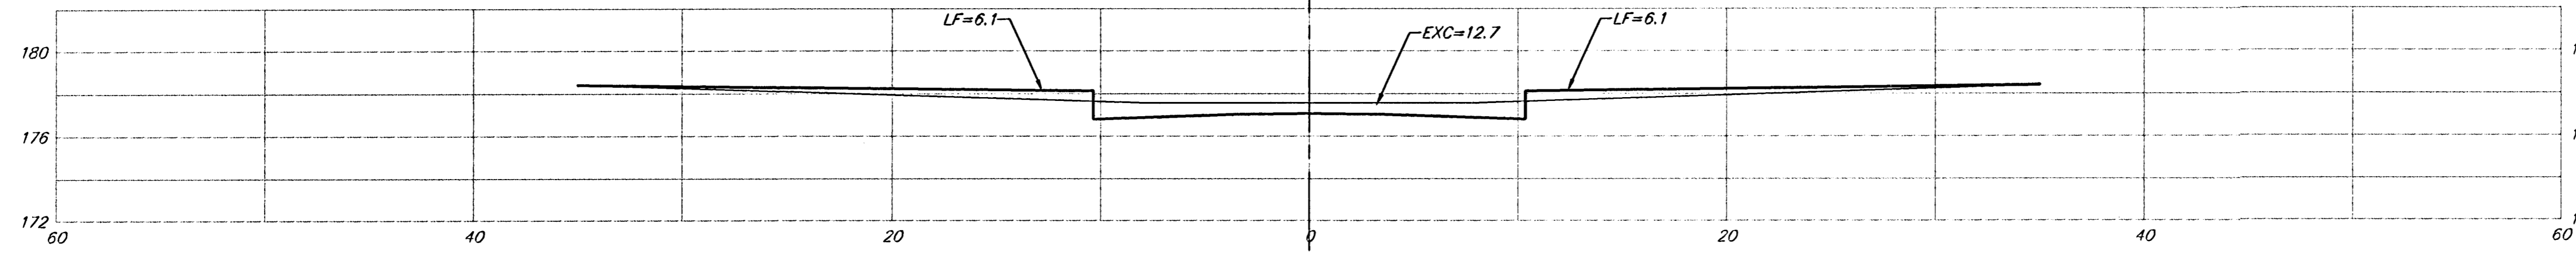

0-35

15.00' EXC = 3.5  
LF = 3.1  
CF = 3.4

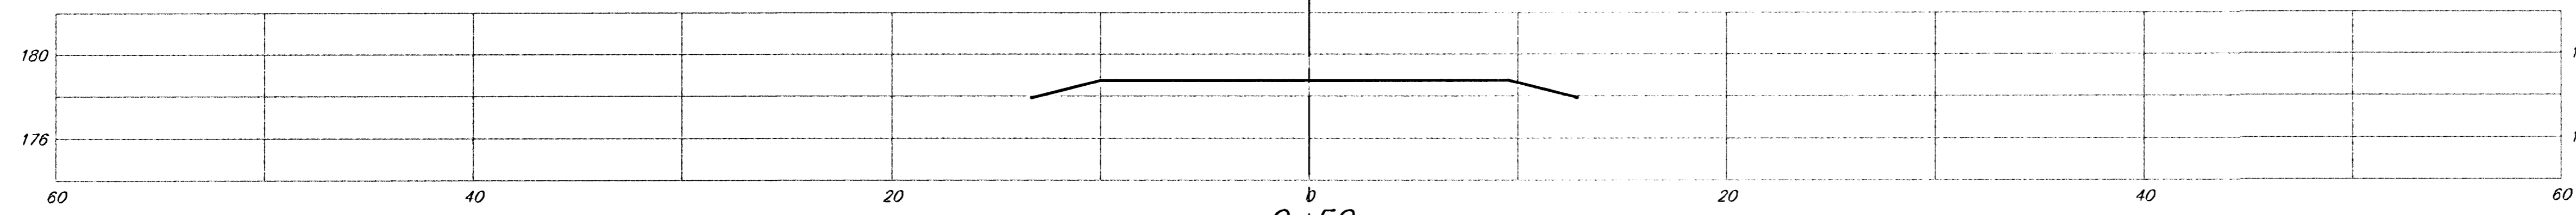

0-50

AKSARBEN CT. (LOTS 1-6, BLOCK A)

Sheet Totals:  
Excavation = 66.6 C.Y.  
Loose Fill = 43.8 C.Y.  
Compacted Fill = 14.6 C.Y.

**BAUGHMAN COMPANY P.A.**  
ENGINEERING, SURVEYING, & PLANNING  
316-262-7271 • 315 ELLIS • WICHITA, KANSAS 67211

PROJECT NUMBER  
**472-83889**

REV. SHEET  
23  
32