



7+52.91

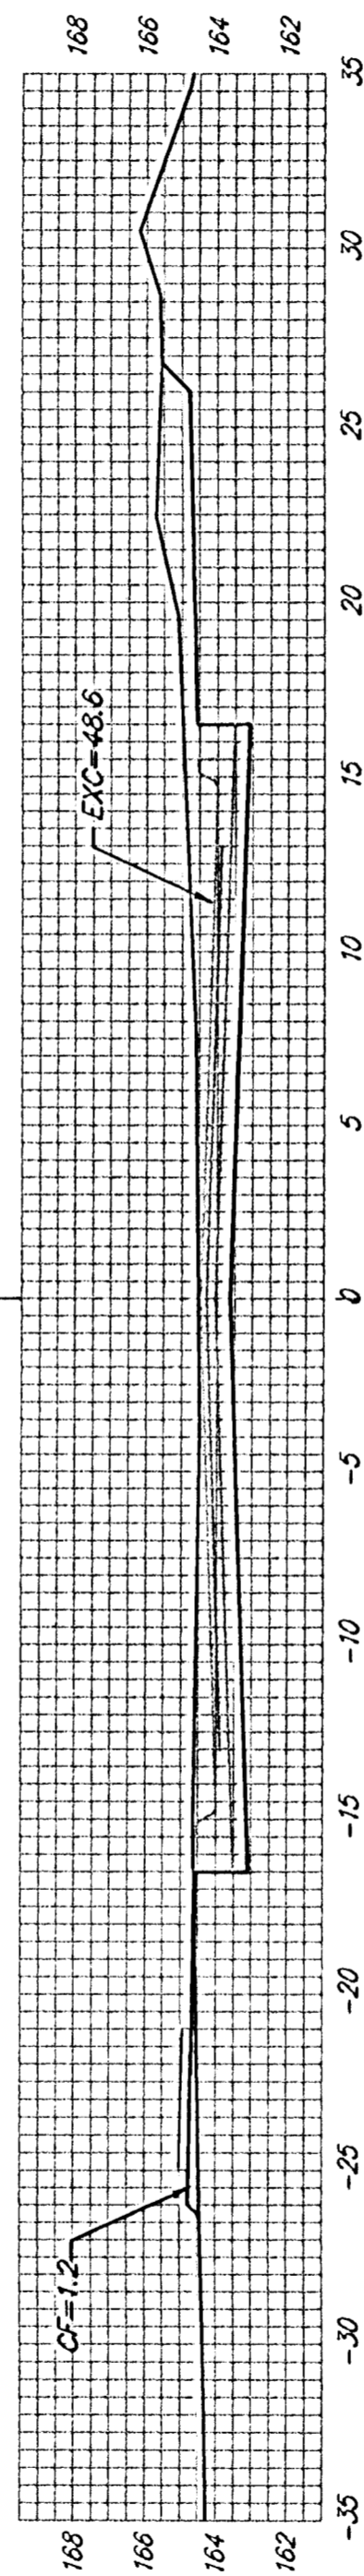


52.91'
EXC = 90.3
LF = 0.5
CF = 3.6

7+00

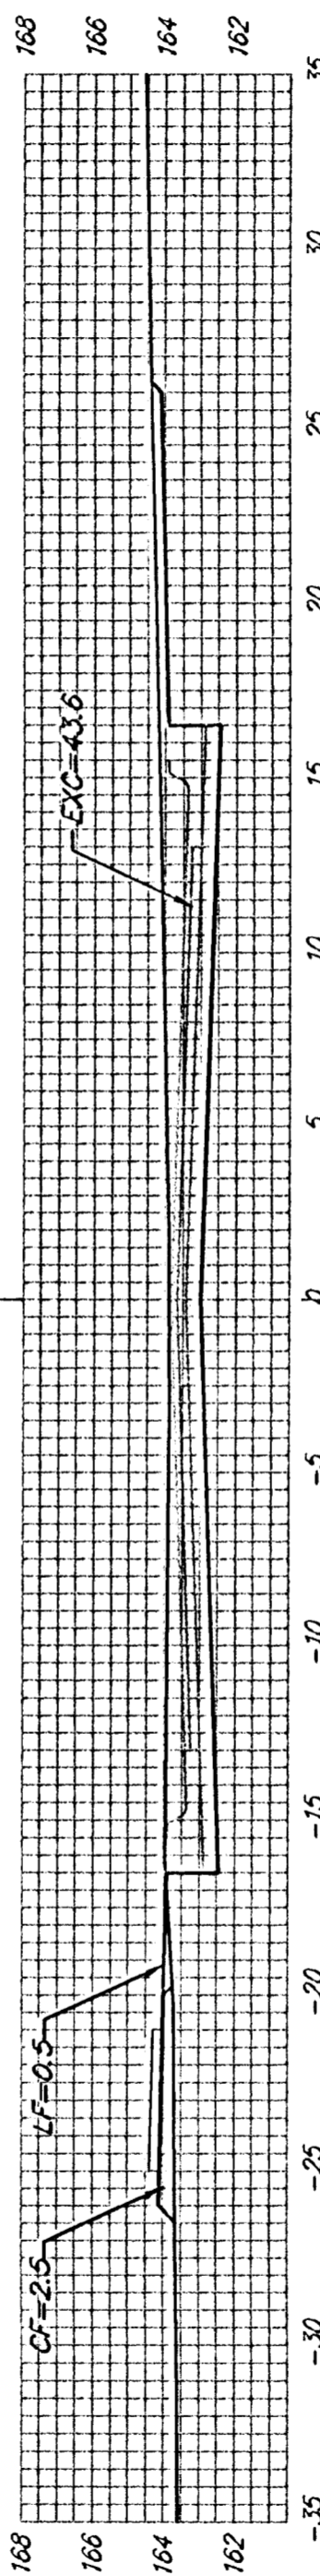


50.00'
EXC = 83.5
LF = 1.9
CF = 6.8

6+50

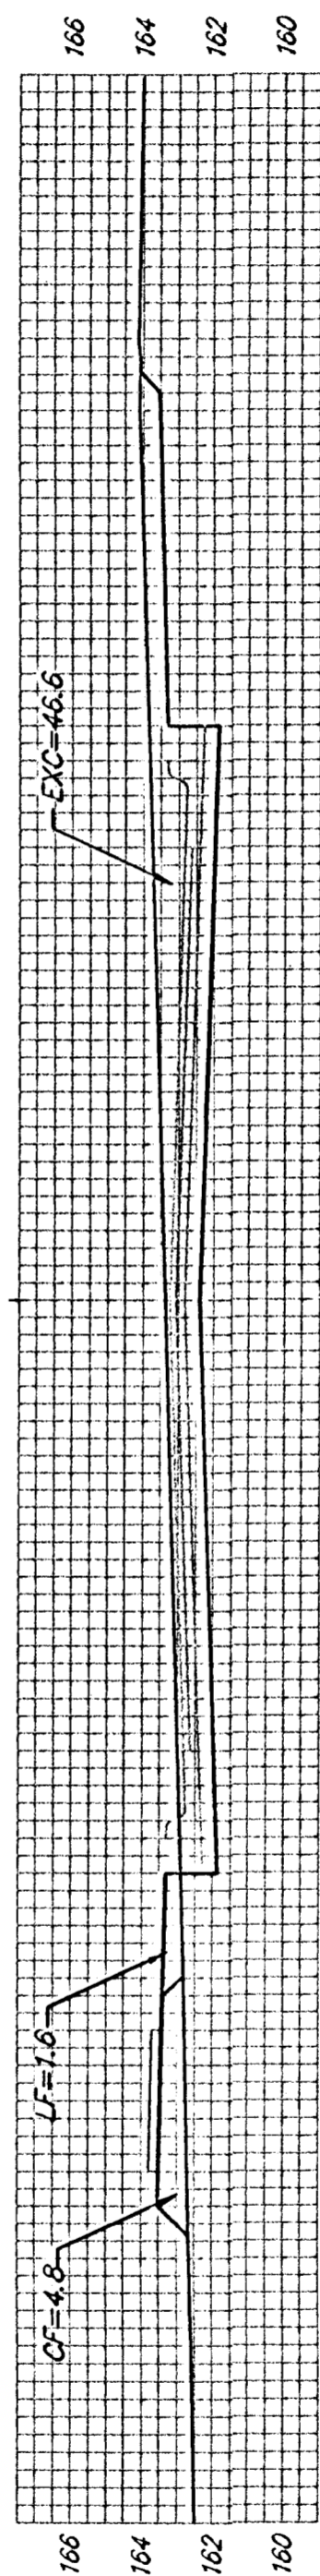


50.00'
EXC = 69.4
LF = 6.8
CF = 8.5

6+00

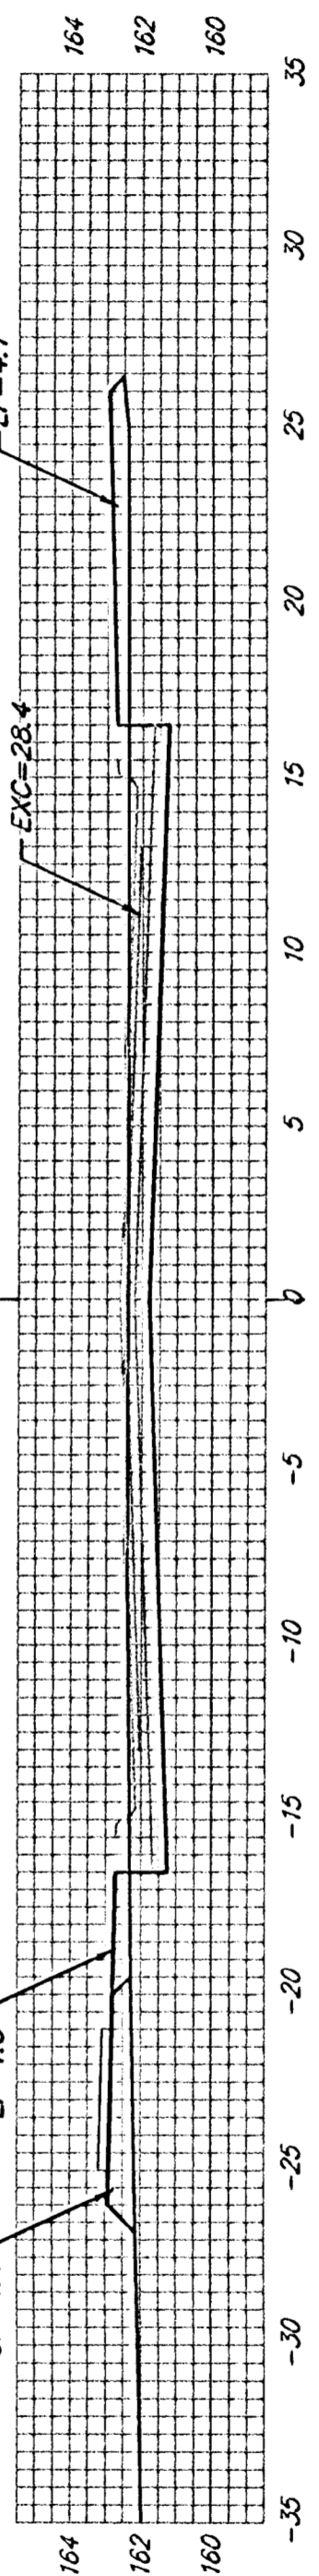


50.00'
EXC = 34.4
LF = 13.9
CF = 22.8

5+50

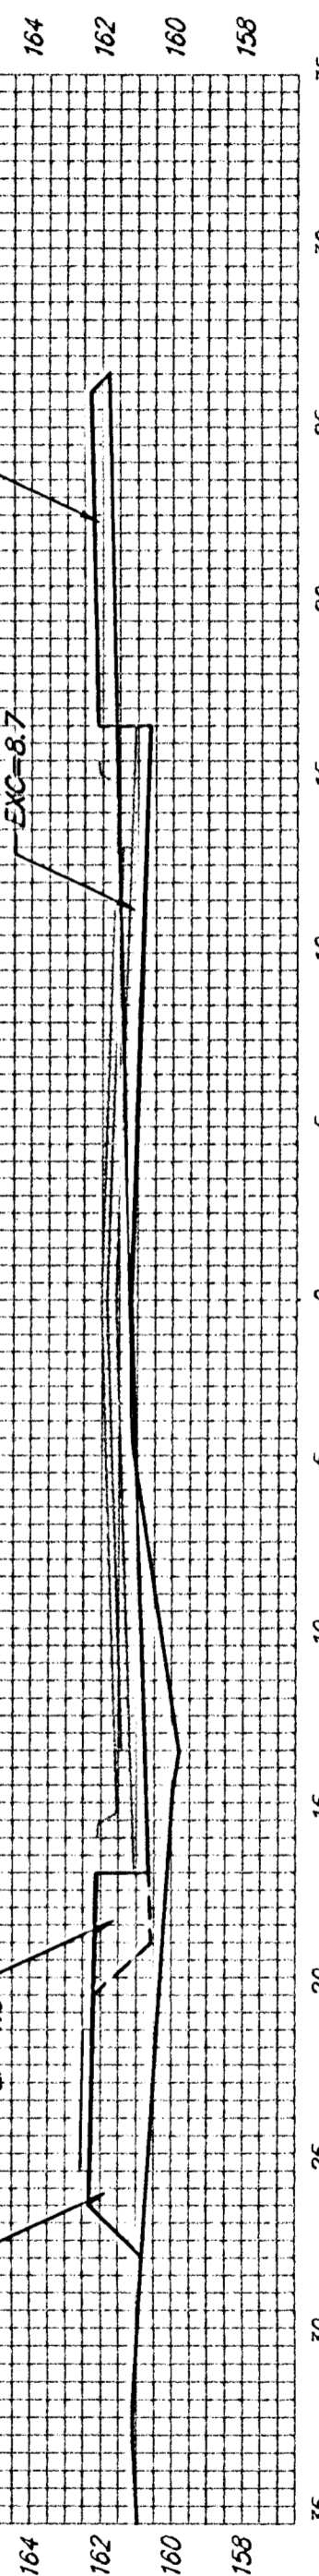

50.00'
EXC = 16.5
LF = 17.6
CF = 35.2

5+00

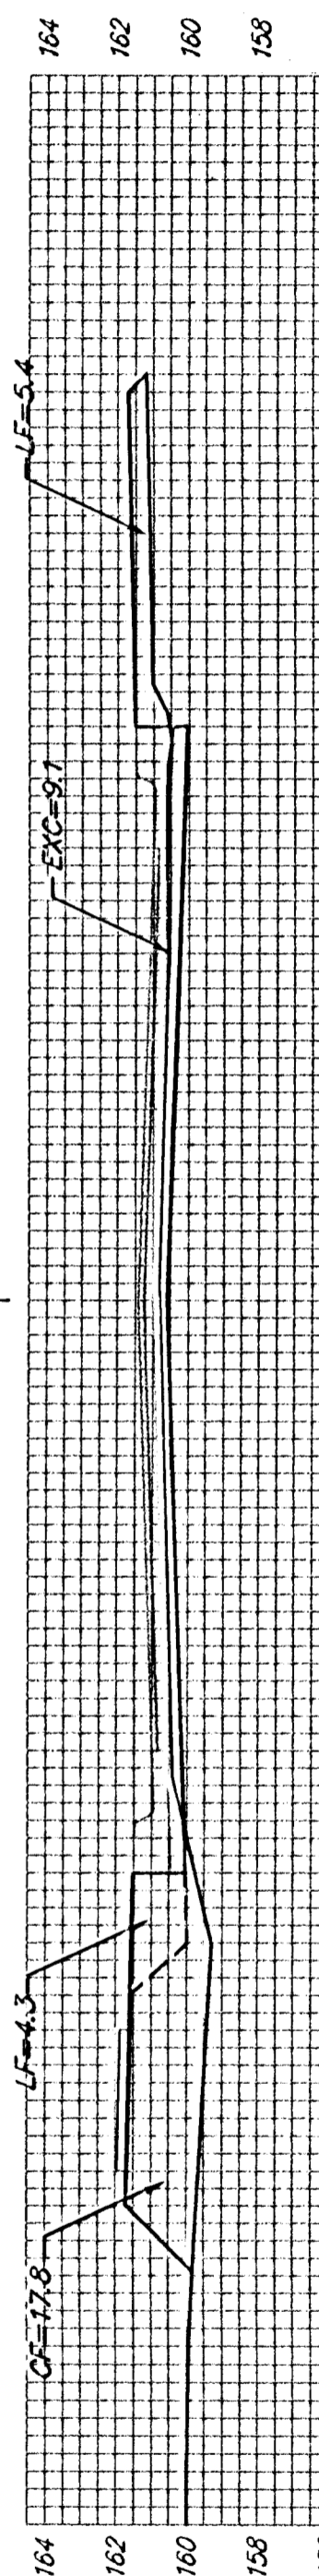

WILSHIRE TERRACE

Sheet Totals:
Excavation = 294.1 C.Y.
Loose Fill = 40.7 C.Y.
Compacted Fill = 76.9 C.Y.

BAUGHMAN COMPANY P.A.
ENGINEERING, SURVEYING, & PLANNING
318-262-7271 • 315 ELLIS • WICHITA, KANSAS 67211

PROJECT NUMBER
472- 83797

REV.
SHEET
12
OF
13
Casey/03/02