



30'
 EXC = 20.3
 LF = 16.7
 CF = 0.6

3+80

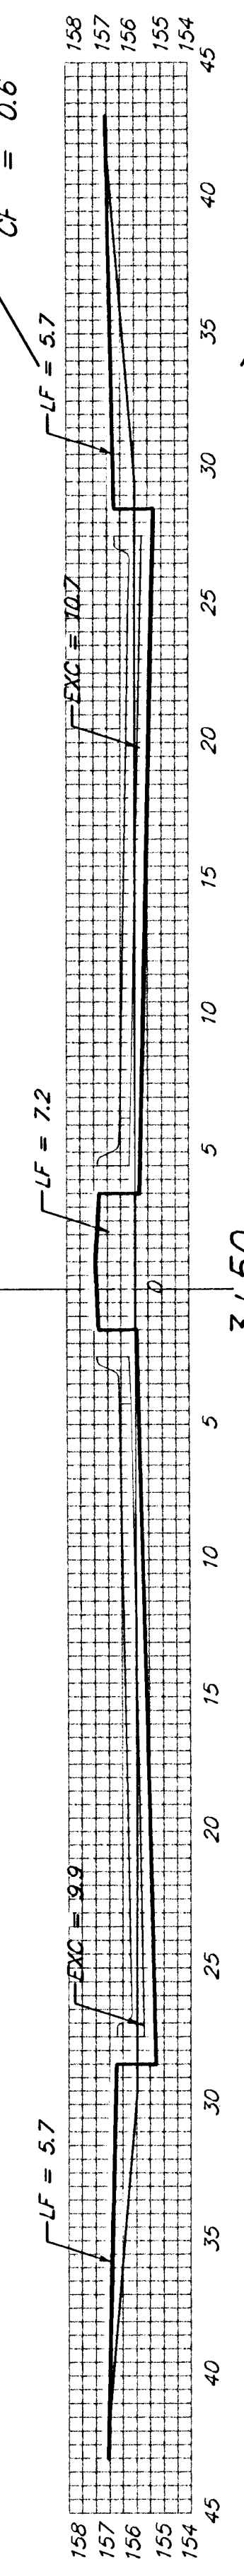


50'
 EXC = 38.1
 LF = 27.8
 CF = 0.0

3+50

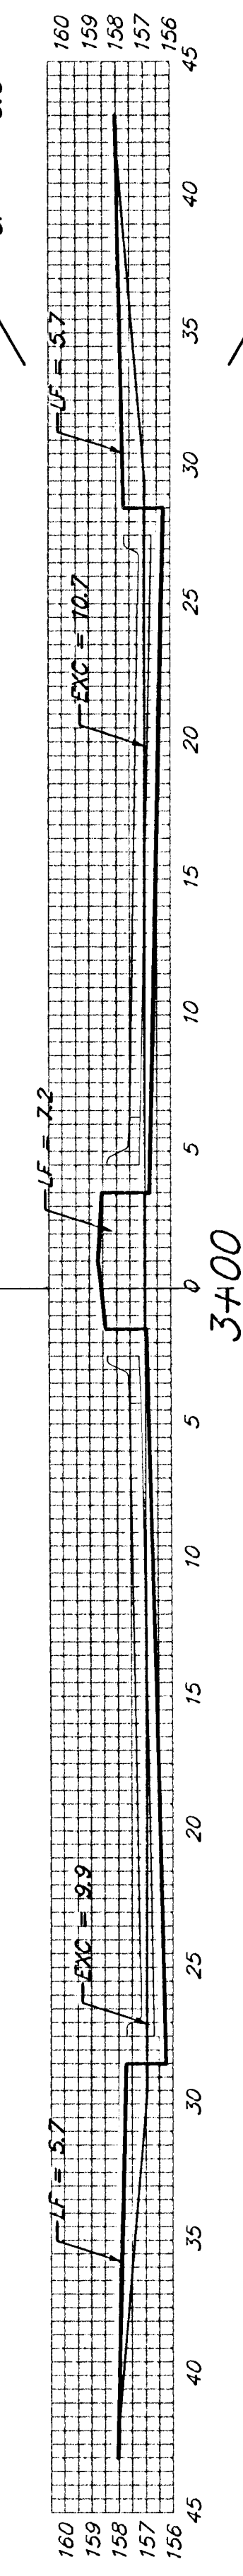


45.75'
 EXC = 34.9
 LF = 25.4
 CF = 0.0

3+00

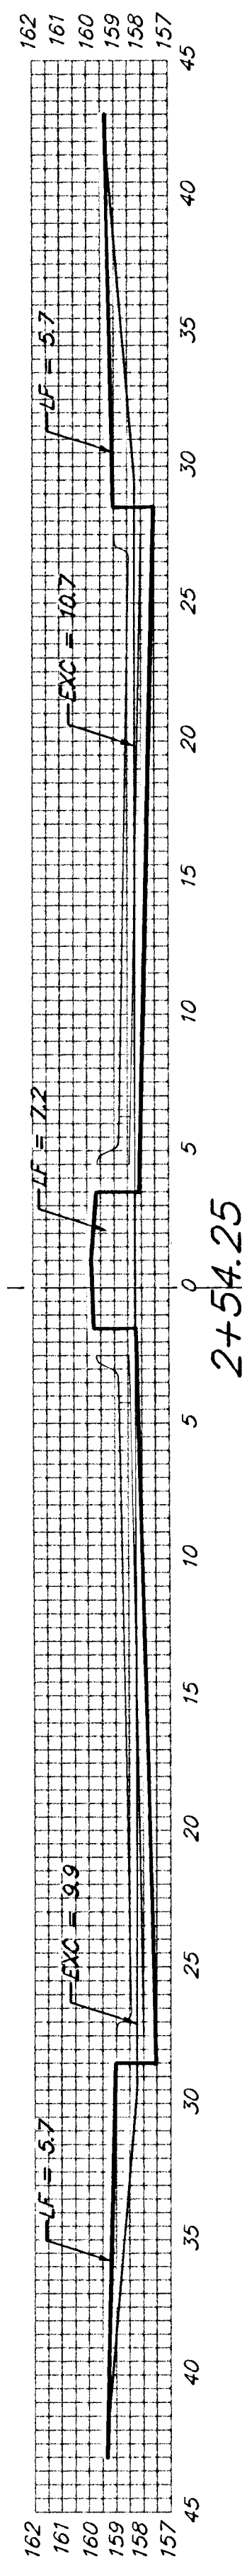


5.25'
 EXC = 3.6
 LF = 2.9
 CF = 0.1

2+54.25

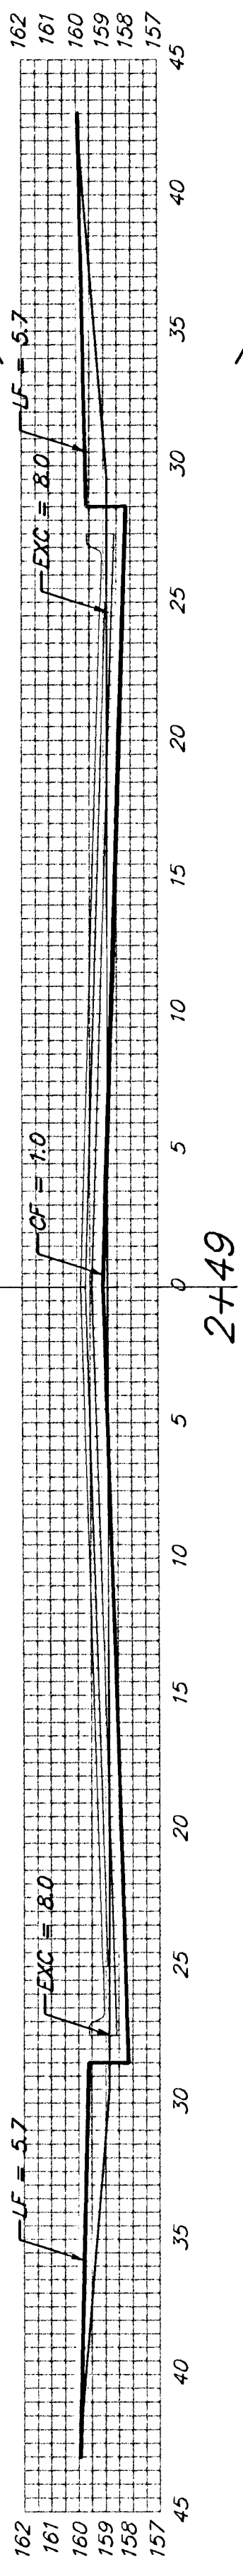


32'
 EXC = 19.0
 LF = 13.5
 CF = 0.6

2+49

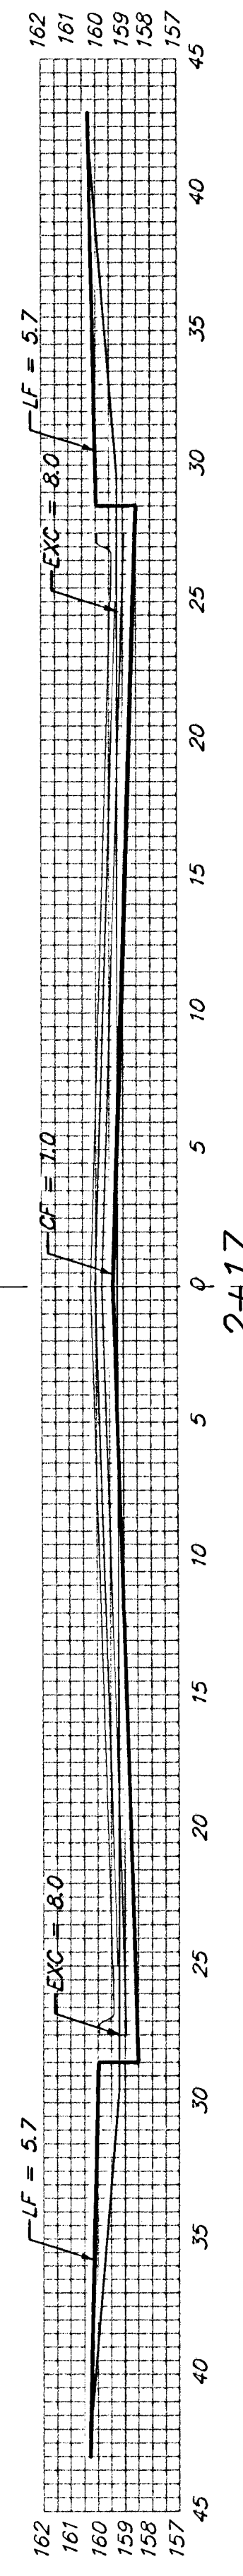


32'
 EXC = 19.0
 LF = 13.5
 CF = 0.6

2+17

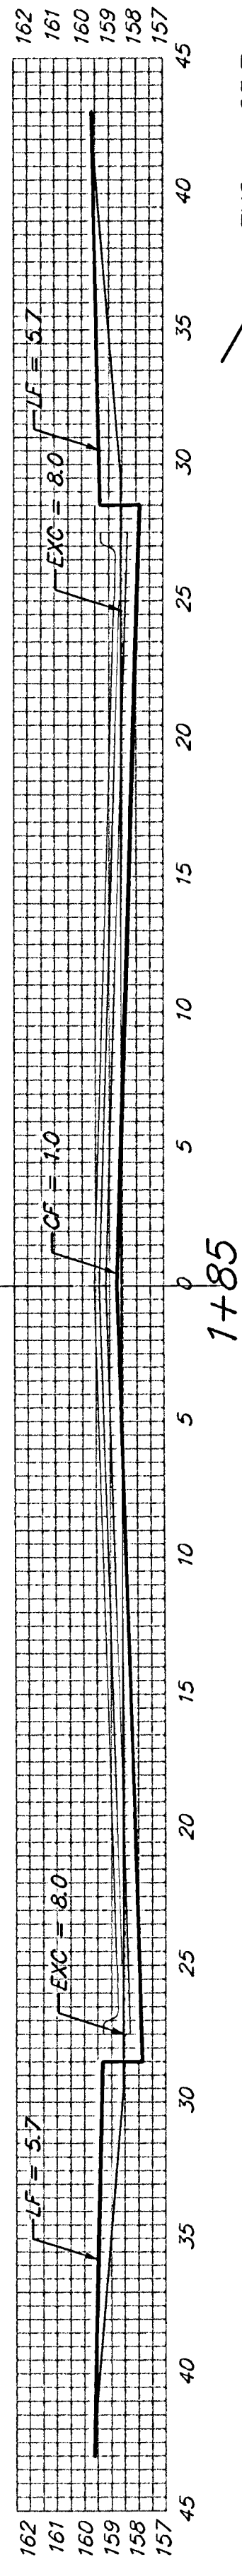


35'
 EXC = 23.7
 LF = 19.4
 CF = 0.6

1+85

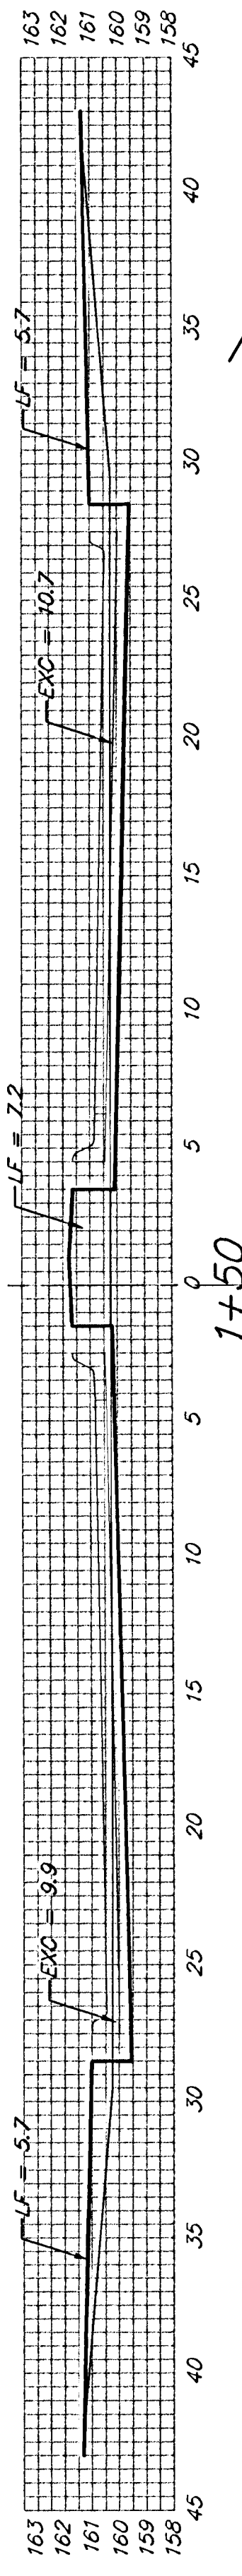


50'
 EXC = 38.1
 LF = 27.8
 CF = 0.0

1+50

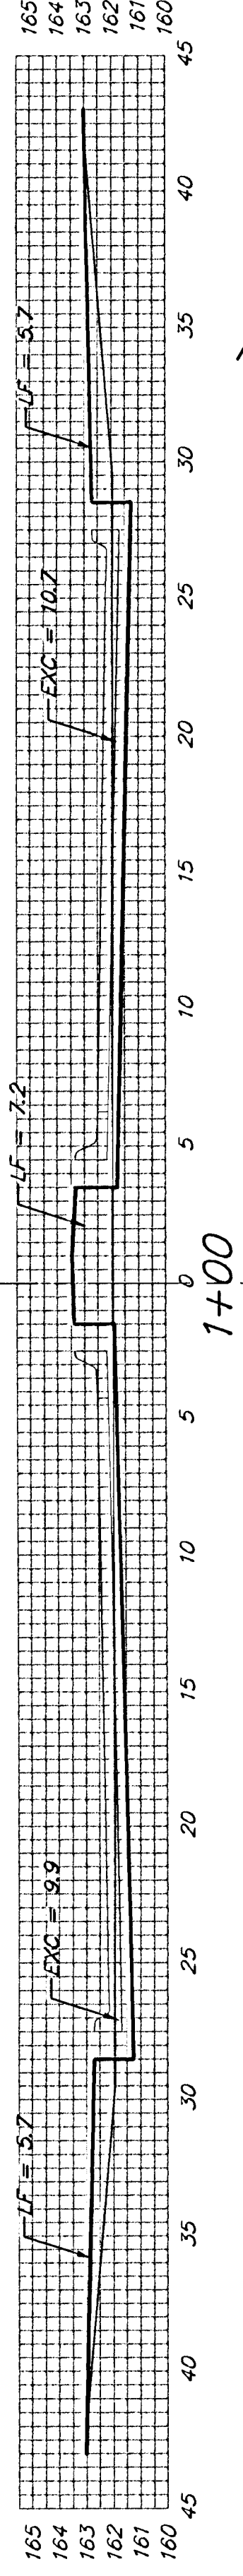


34.75'
 EXC = 26.5
 LF = 19.3
 CF = 0.0

1+00

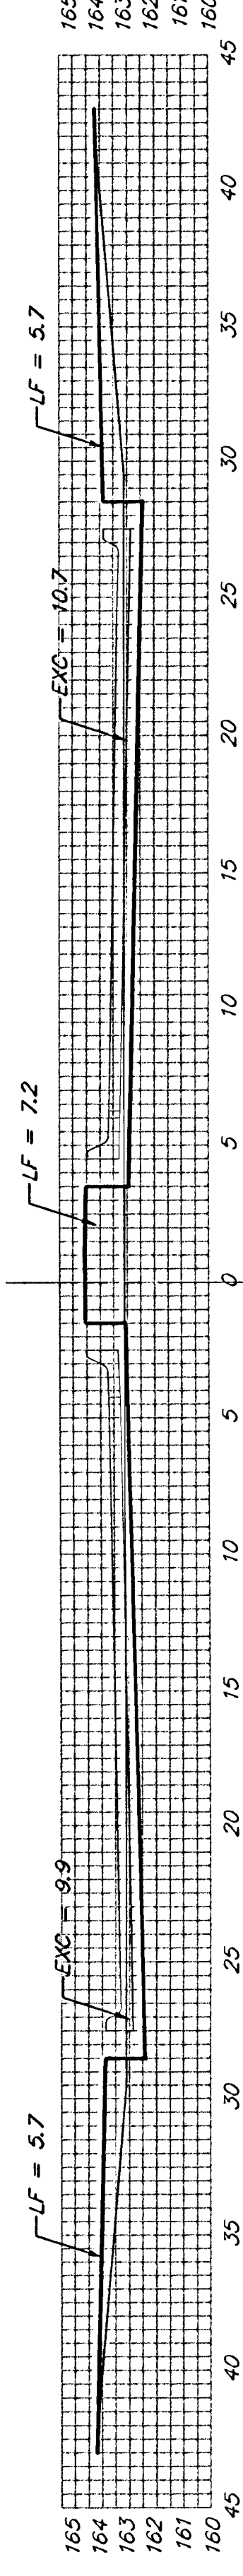

5.25'
 EXC = 3.6
 LF = 2.9
 CF = 0.1

0+65.25

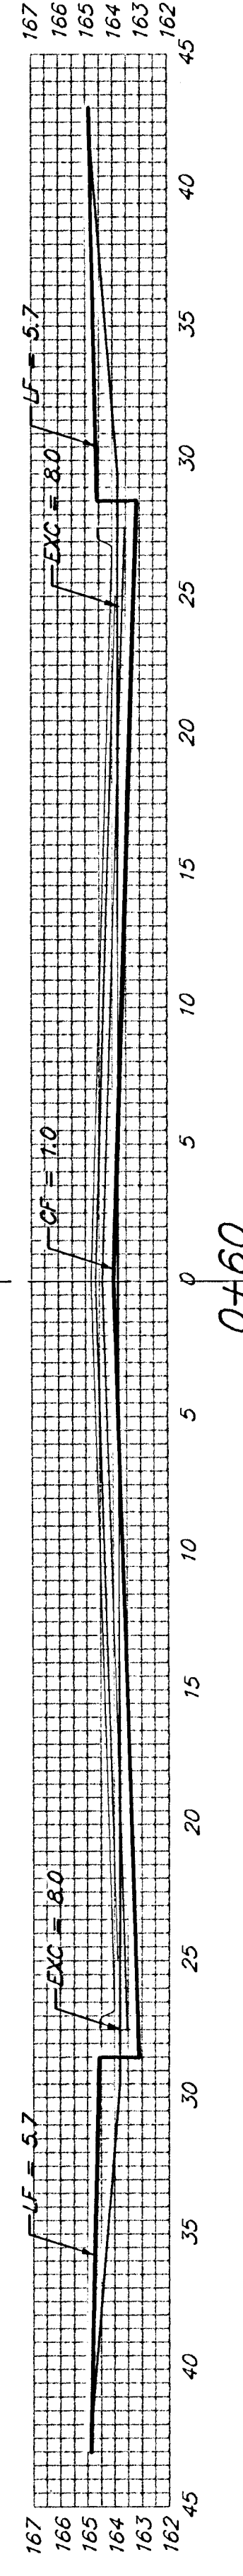

0+60

BROOKVIEW

Sheet Totals:
Excavation = 244.6 C.Y.
Loose Fill = 184.4 C.Y.
Compacted Fill = 3.1 C.Y.

BAUGHMAN COMPANY P.A.
ENGINEERING, SURVEYING, & PLANNING
318-282-7271 • 315 ELLIS • WICHITA, KANSAS 67211
PROJECT NUMBER
472-8391

REV.
21
SHEET
33