




∇ 24.99'
 EXC = 10.3
 LF = 10.5
 CF = 2.1

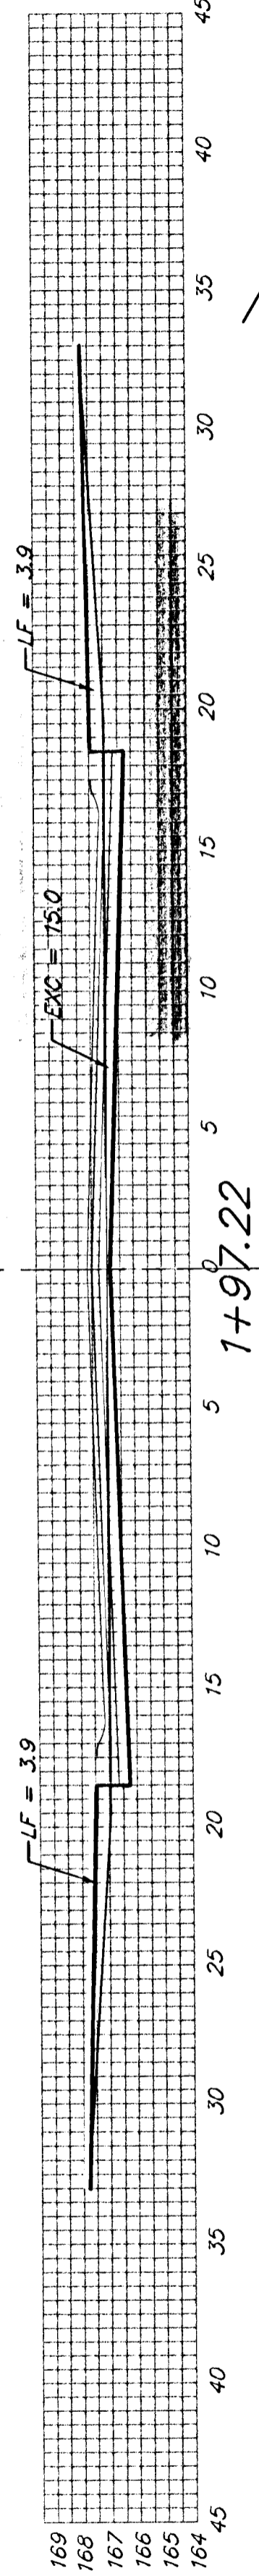


∇ 47.22'
 EXC = 26.2
 LF = 13.6
 CF = 0.0

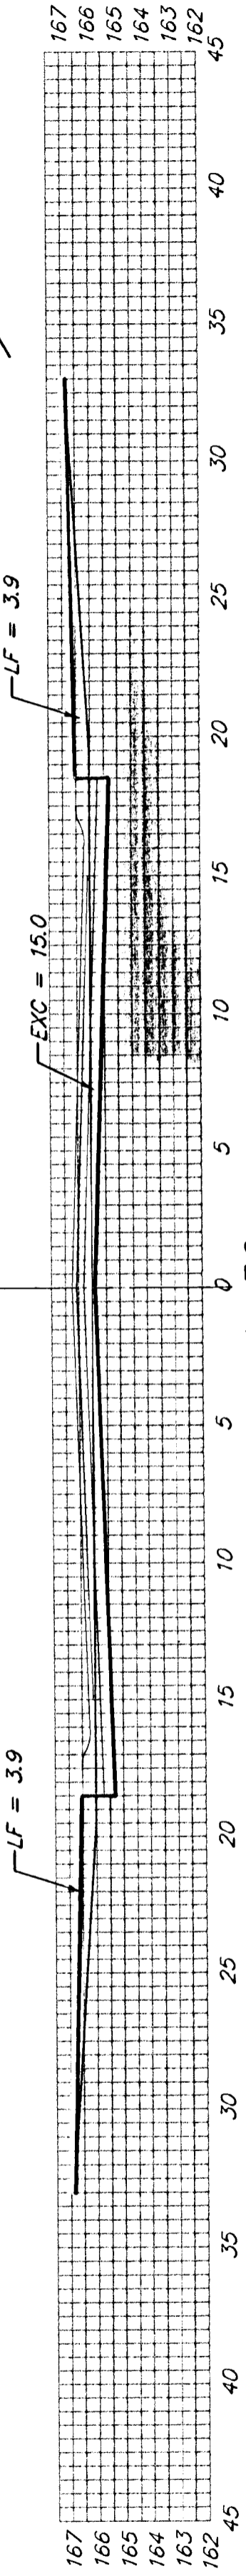


∇ 50'
 EXC = 27.8
 LF = 14.4
 CF = 0.0

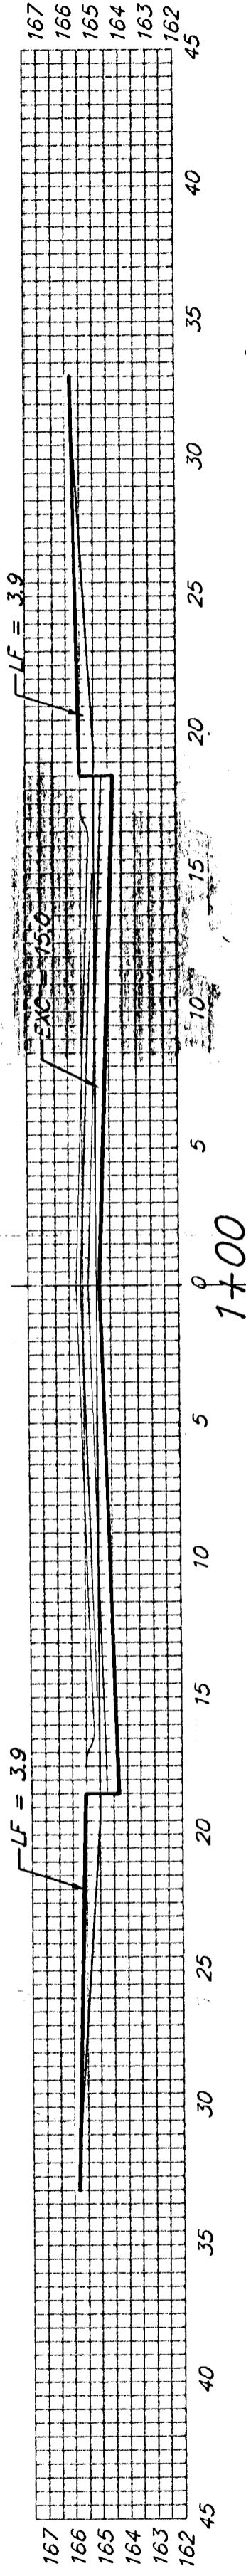

∇ 50'
 EXC = 27.8
 LF = 14.4
 CF = 0.0

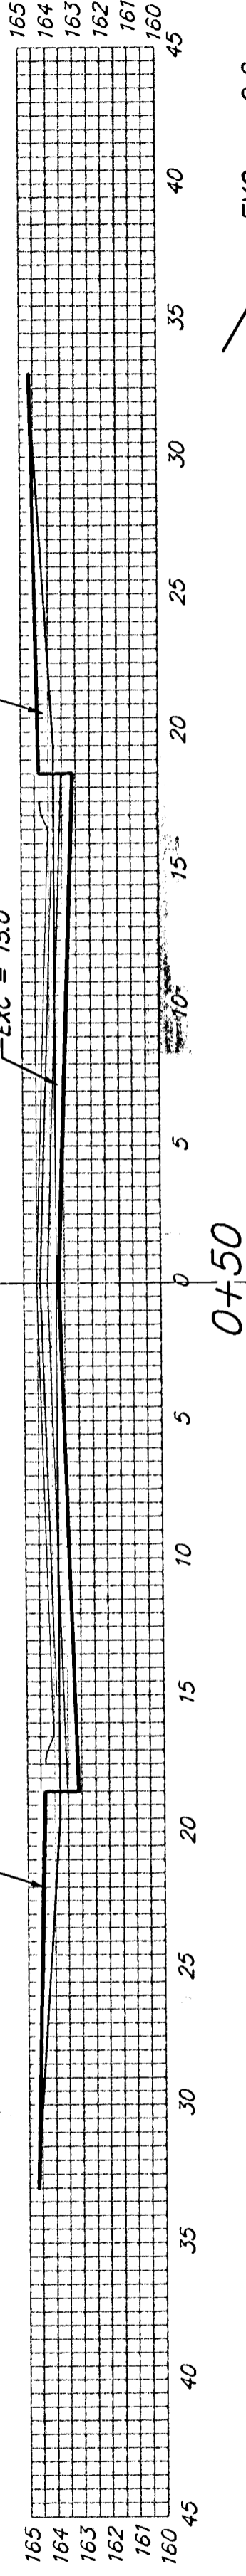

∇ 17.29'
 EXC = 9.6
 LF = 5.0
 CF = 0.0

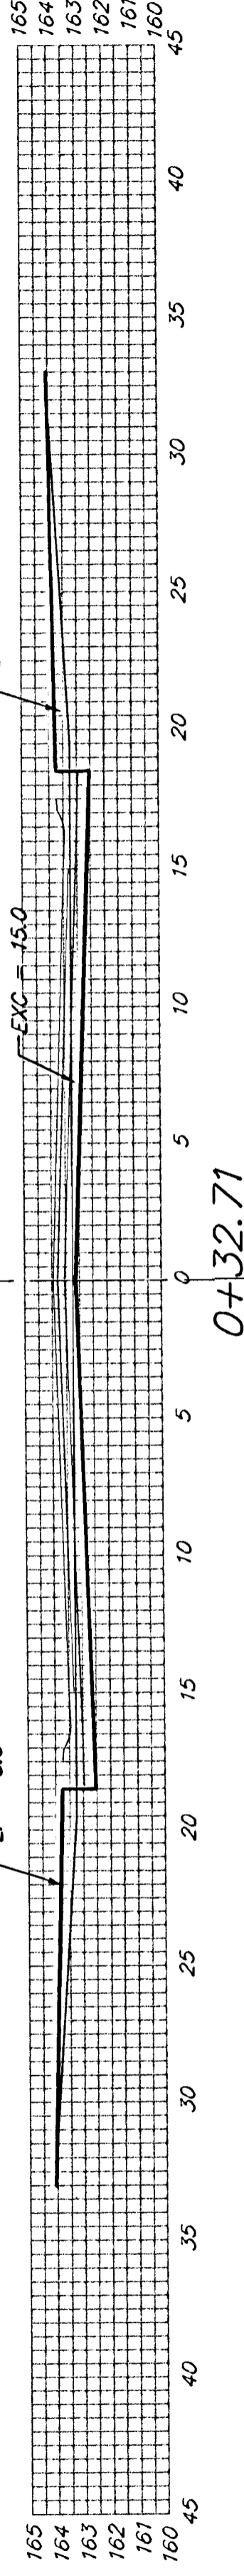

VALERIE CIR. (Lots 8-16, BLK B)

Sheet Totals:
 Excavation = 101.7 C.Y.
 Loose Fill = 57.9 C.Y.
 Compacted Fill = 2.1 C.Y.

 BAUGHMAN COMPANY P.A. ENGINEERING, SURVEYING, & PLANNING <small>318-282-7271 • 315 ELLIS • WICHITA, KANSAS 67211</small>	REV.
	SHEET 25 OF 33
PROJECT NUMBER 472-83891	

Typecasting VCS