



$\triangle$  25'  
 EXC = 10.3  
 LF = 10.5  
 CF = 2.1

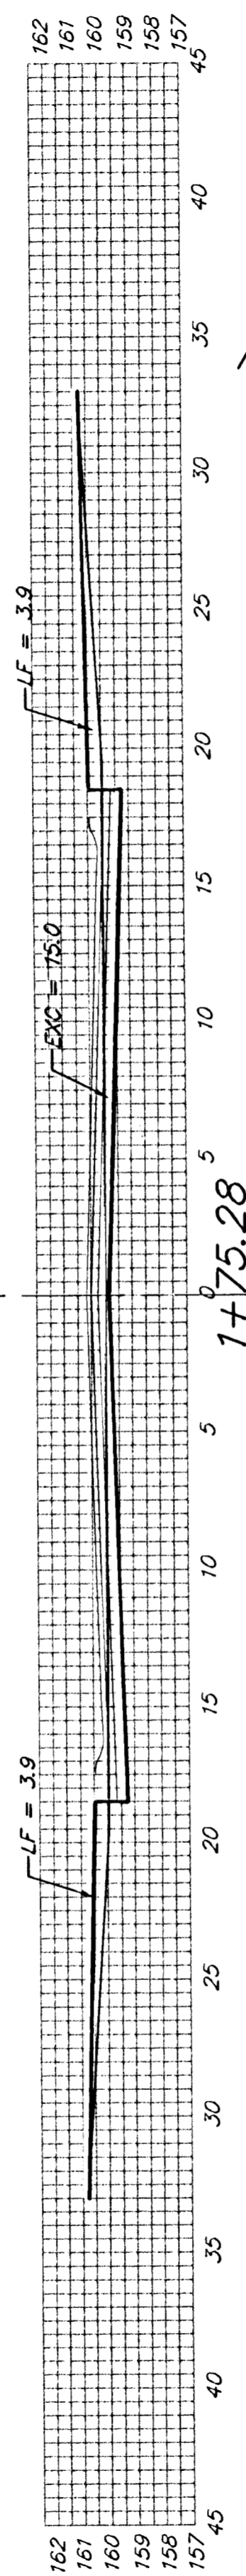


1+75.28

$\triangle$  25.28'  
 EXC = 14.0  
 LF = 7.3  
 CF = 0.0

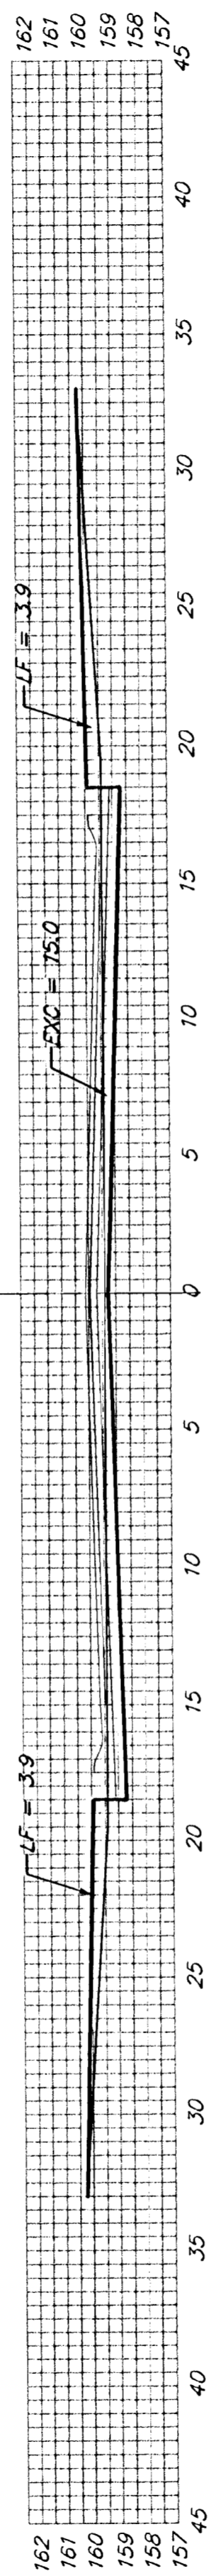


1+50

$\triangle$  50'  
 EXC = 27.8  
 LF = 14.4  
 CF = 0.0

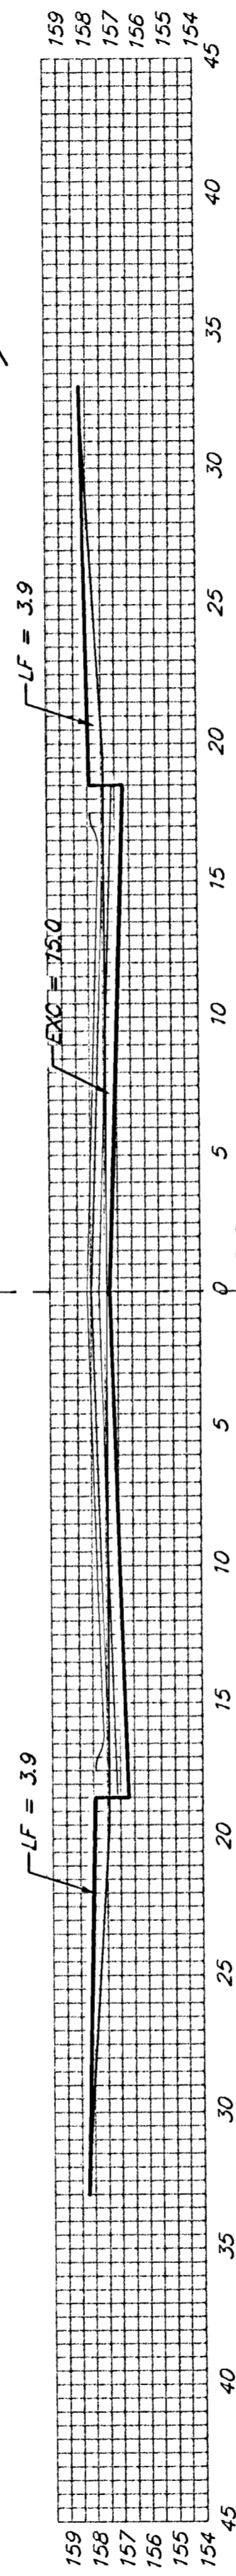


1+00

$\triangle$  50'  
 EXC = 27.8  
 LF = 14.4  
 CF = 0.0

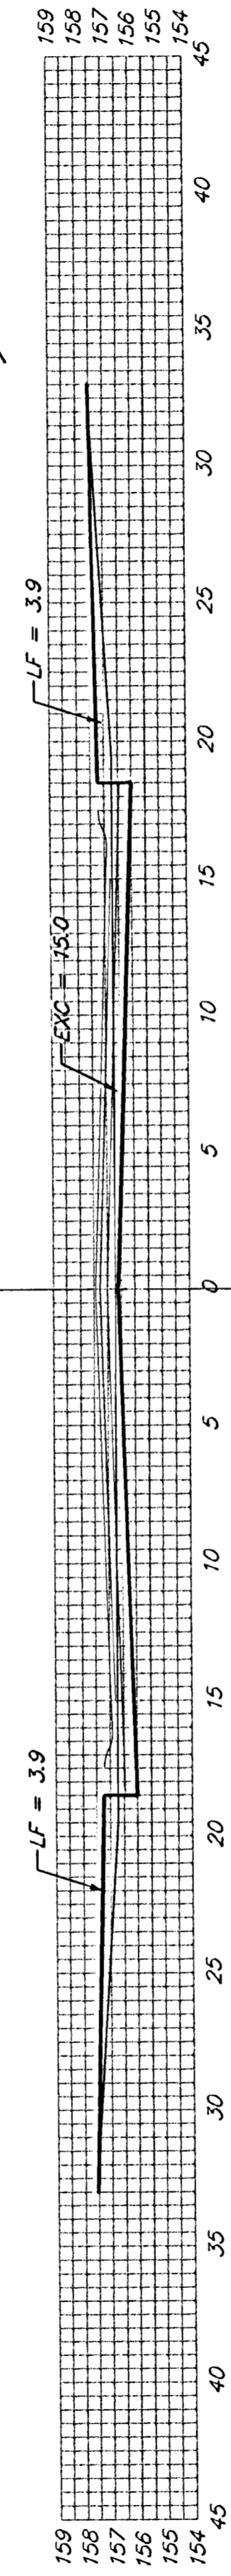

0+50

$\triangle$  18.02'  
 EXC = 10.0  
 LF = 5.2  
 CF = 0.0

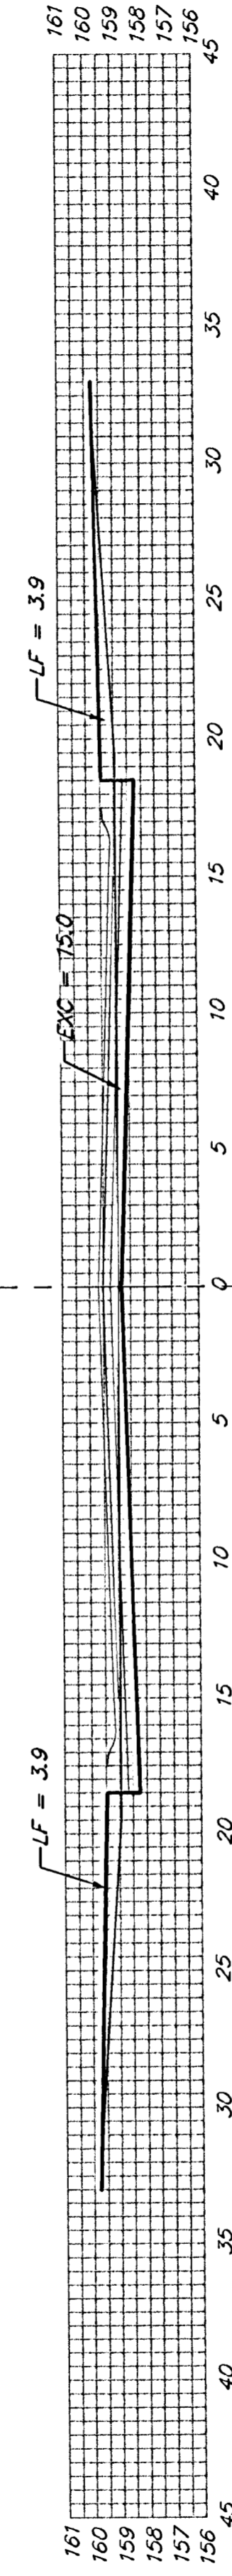

0+31.98

W. 34TH CT. N. (Lots 17-24)

Sheet Totals:  
 Excavation = 89.9 C.Y.  
 Loose Fill = 51.8 C.Y.  
 Compacted Fill = 2.1 C.Y.

**BAUGHMAN COMPANY P.A.**  
 ENGINEERING, SURVEYING, & PLANNING  
 316-262-7271 • 315 ELLIS • WICHITA, KANSAS 67211  
 PROJECT NUMBER  
**472-83891**

REV.  
 SHEET  
**27**  
 OF  
**33**