




\triangle
 25'
 EXC = 10.3
 LF = 10.5
 CF = 2.1

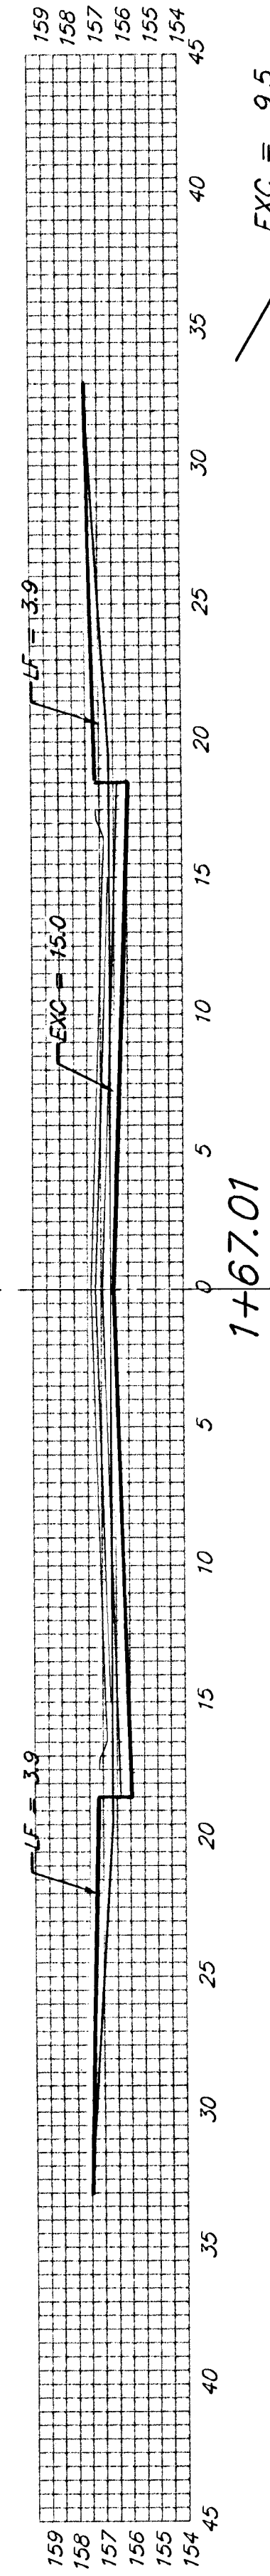


\triangle
 17.01'
 EXC = 9.5
 LF = 4.9
 CF = 0.0

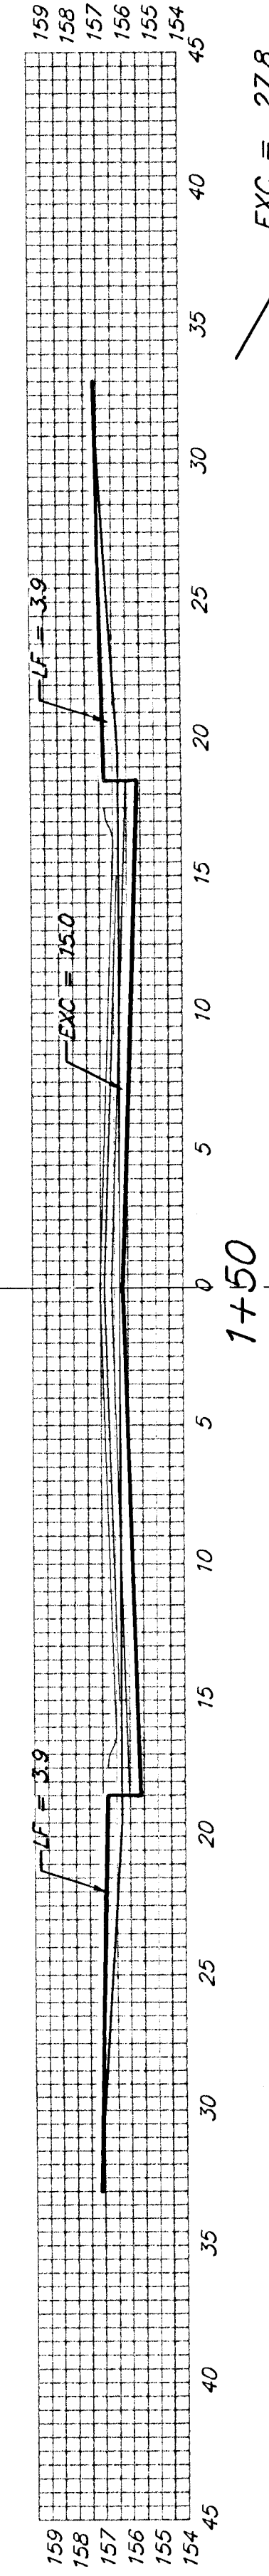


\triangle
 50'
 EXC = 27.8
 LF = 14.4
 CF = 0.0

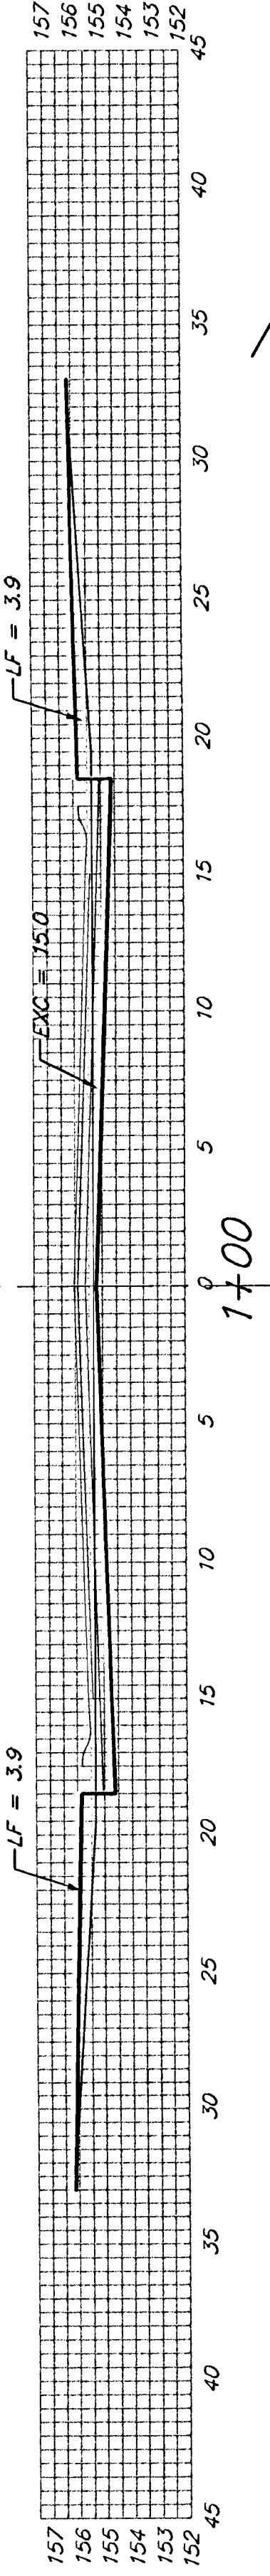

\triangle
 50'
 EXC = 27.8
 LF = 14.4
 CF = 0.0

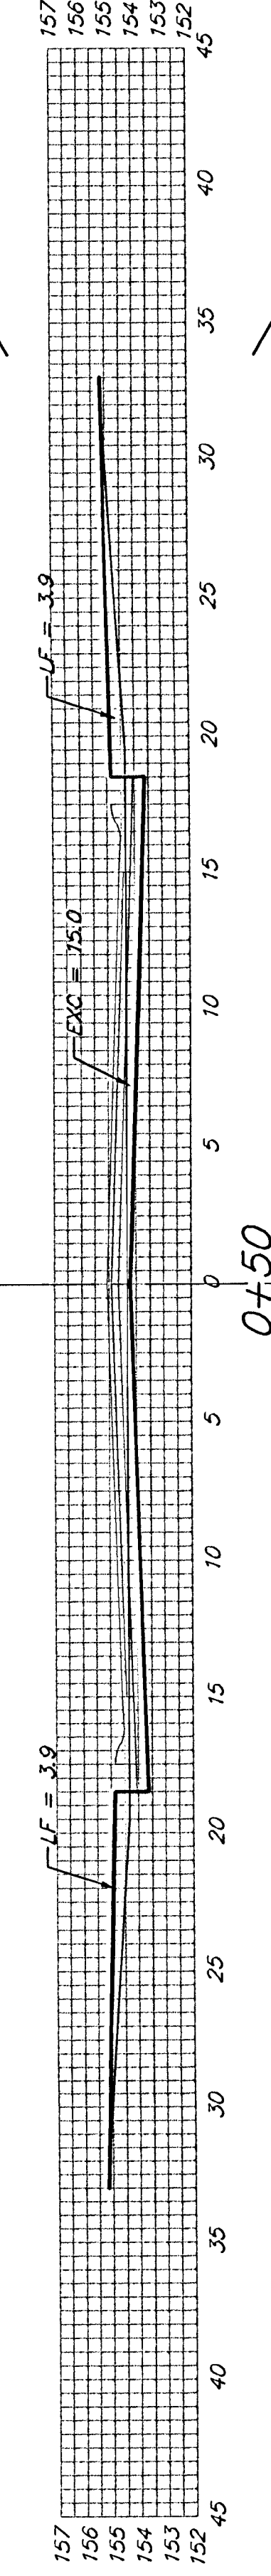

\triangle
 14.60'
 EXC = 8.1
 LF = 4.2
 CF = 0.0

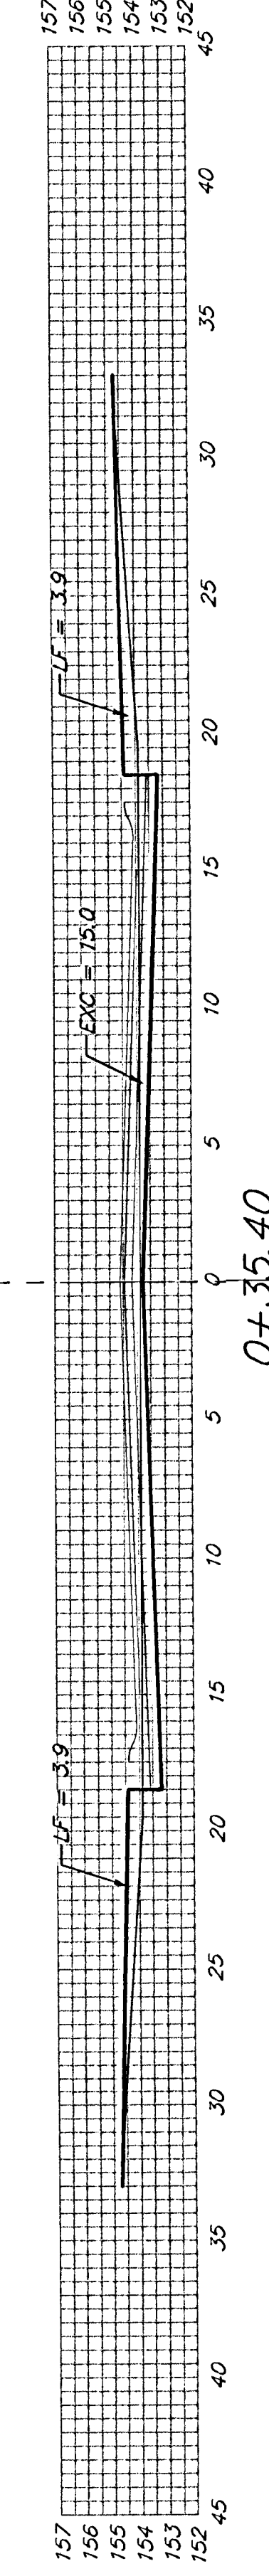

W. 34TH CT. N. (Lots 25-32)

Sheet Totals:
 Excavation = 83.5 C.Y.
 Loose Fill = 48.4 C.Y.
 Compacted Fill = 2.1 C.Y.

BAUGHMAN COMPANY P.A. ENGINEERING, SURVEYING, & PLANNING 316-262-7271 • 315 ELLIS • WICHITA, KANSAS 67211	REV.
	SHEET 29 OF 33 <small>Typical 1/8" X 11"</small>
PROJECT NUMBER 472-03891	