




\triangle 25'
 EXC = 10.3
 LF = 10.5
 CF = 2.1

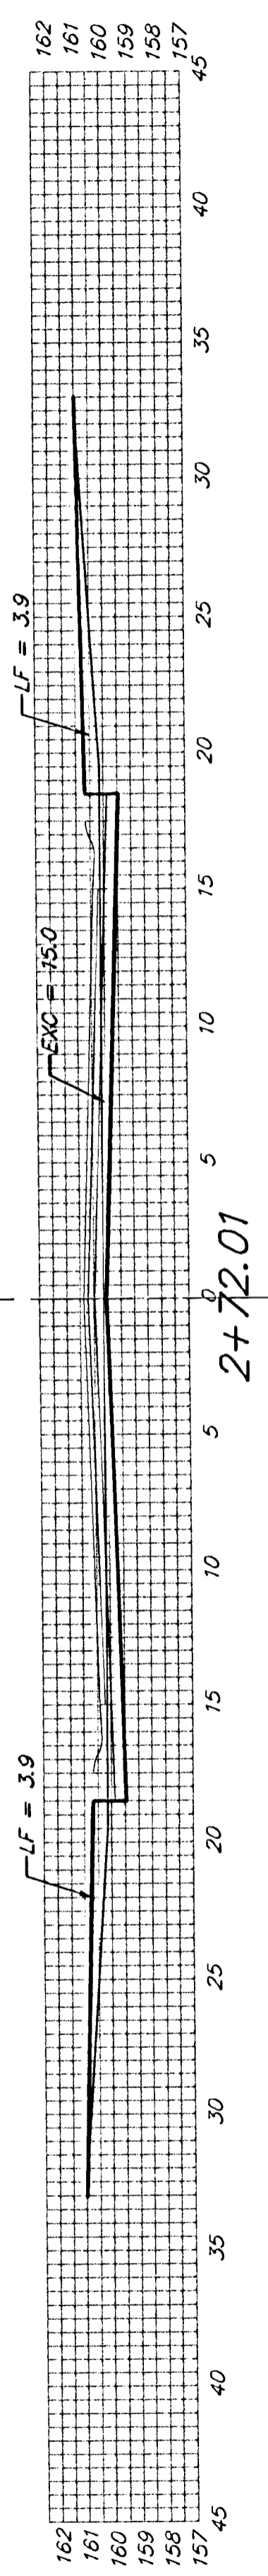


\triangle 22.01'
 EXC = 12.2
 LF = 6.4
 CF = 0.0

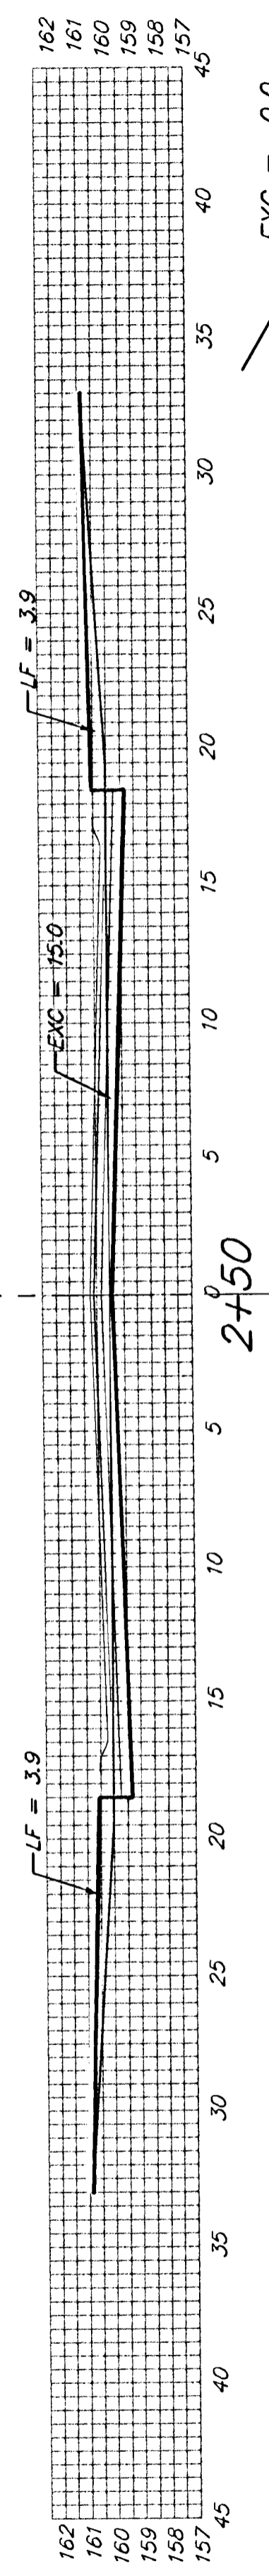


\triangle 50'
 EXC = 0.0
 LF = 0.0
 CF = 0.0

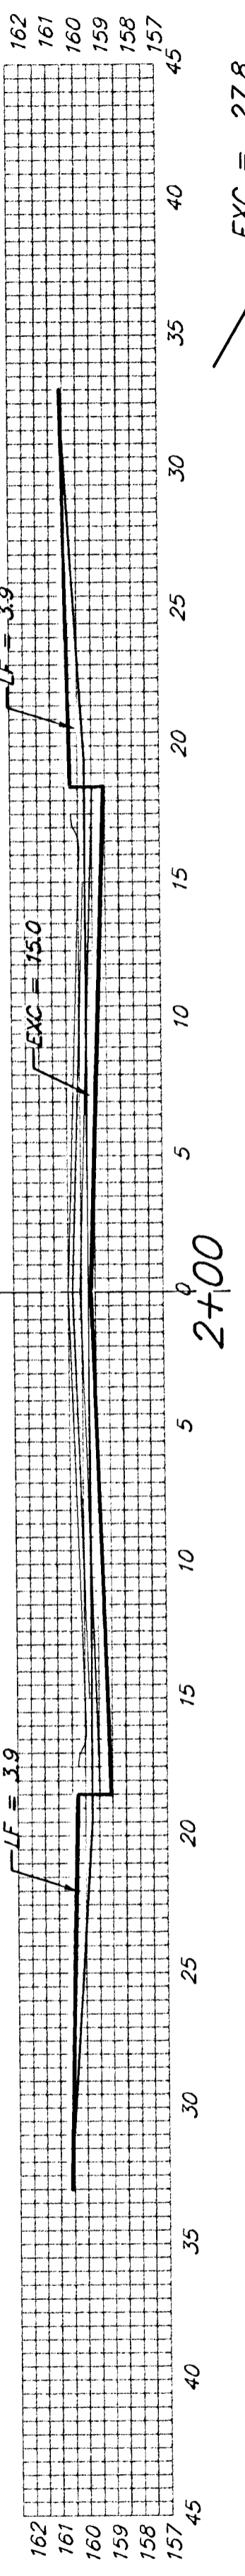


\triangle 50'
 EXC = 27.8
 LF = 14.4
 CF = 0.0

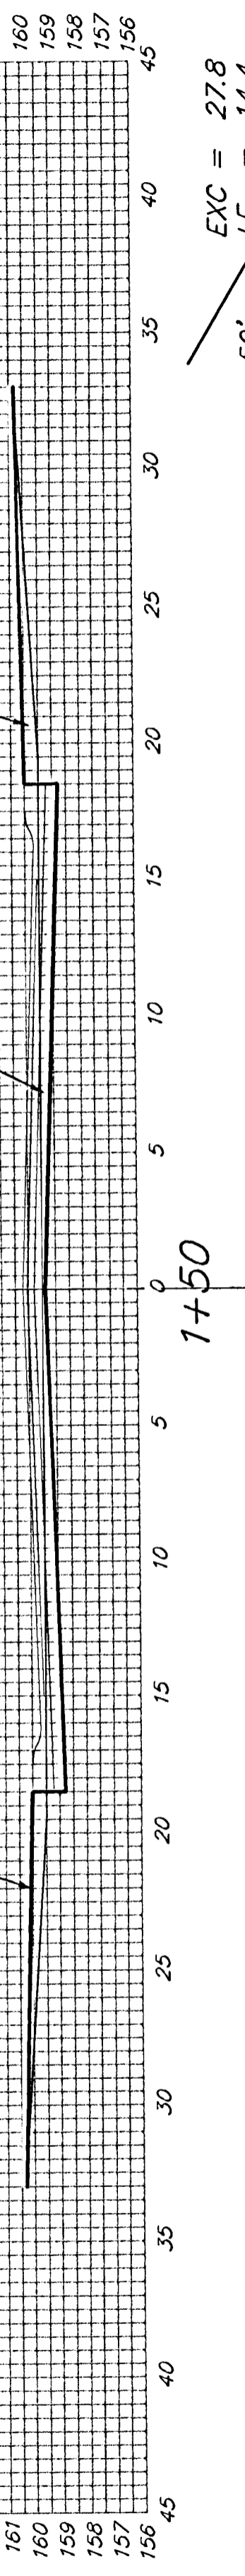


\triangle 50'
 EXC = 27.8
 LF = 14.4
 CF = 0.0

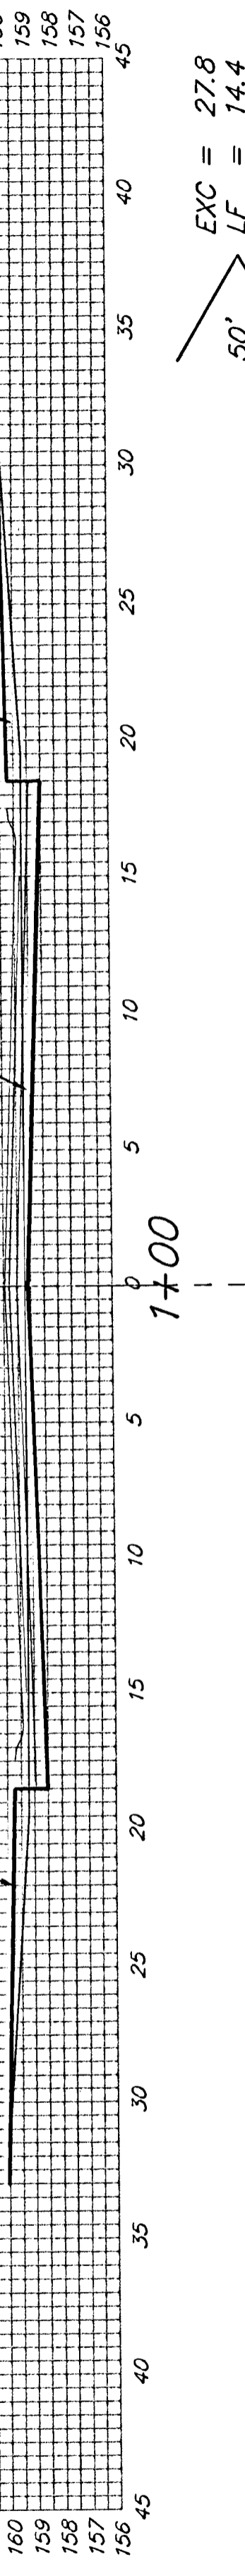

\triangle 50'
 EXC = 27.8
 LF = 14.4
 CF = 0.0

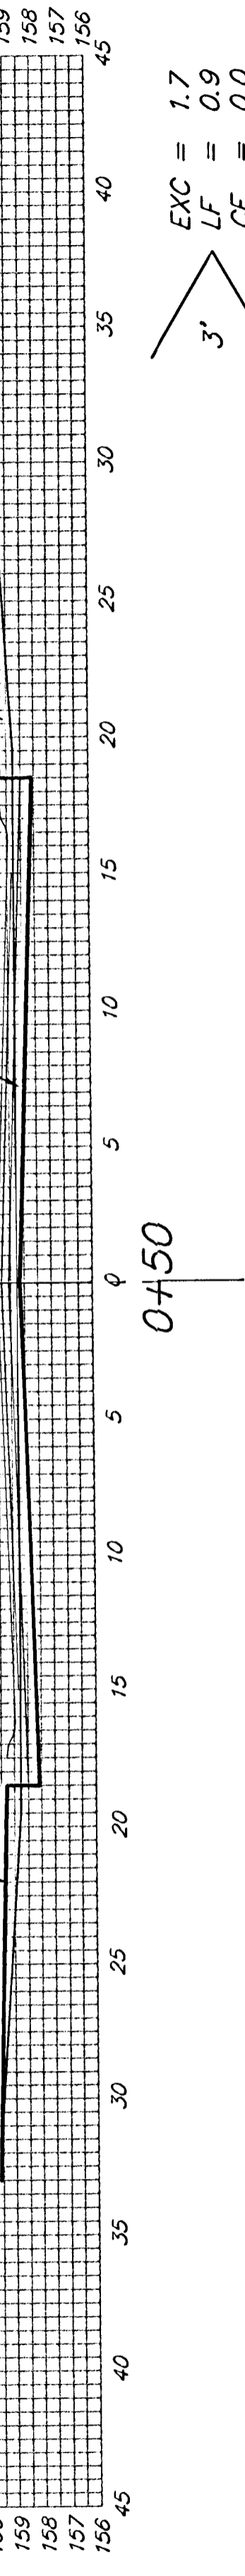

\triangle 3'
 EXC = 1.7
 LF = 0.9
 CF = 0.0

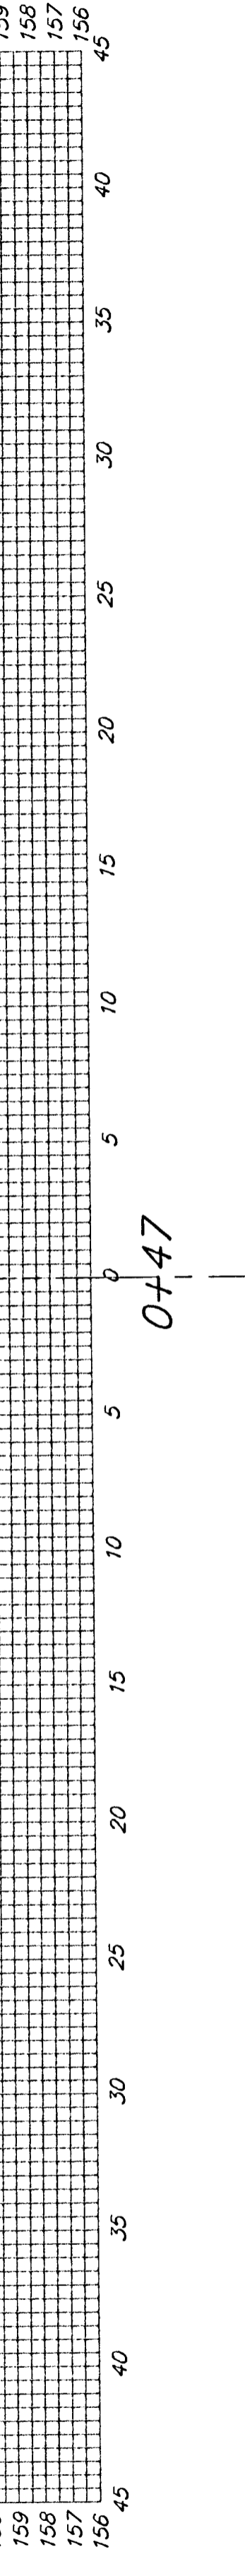

VALERIE CIR. (Lots 1-11, BLK A)

Sheet Totals:
 Excavation = 135.4 C.Y.
 Loose Fill = 75.4 C.Y.
 Compacted Fill = 2.1 C.Y.

BAUGHMAN COMPANY P.A.
 ENGINEERING, SURVEYING, & PLANNING
 316-262-7271 • 315 ELLIS • WICHITA, KANSAS 67211
 PROJECT NUMBER
472-83891

REV.
 SHEET
31
33