



BROOKVIEW

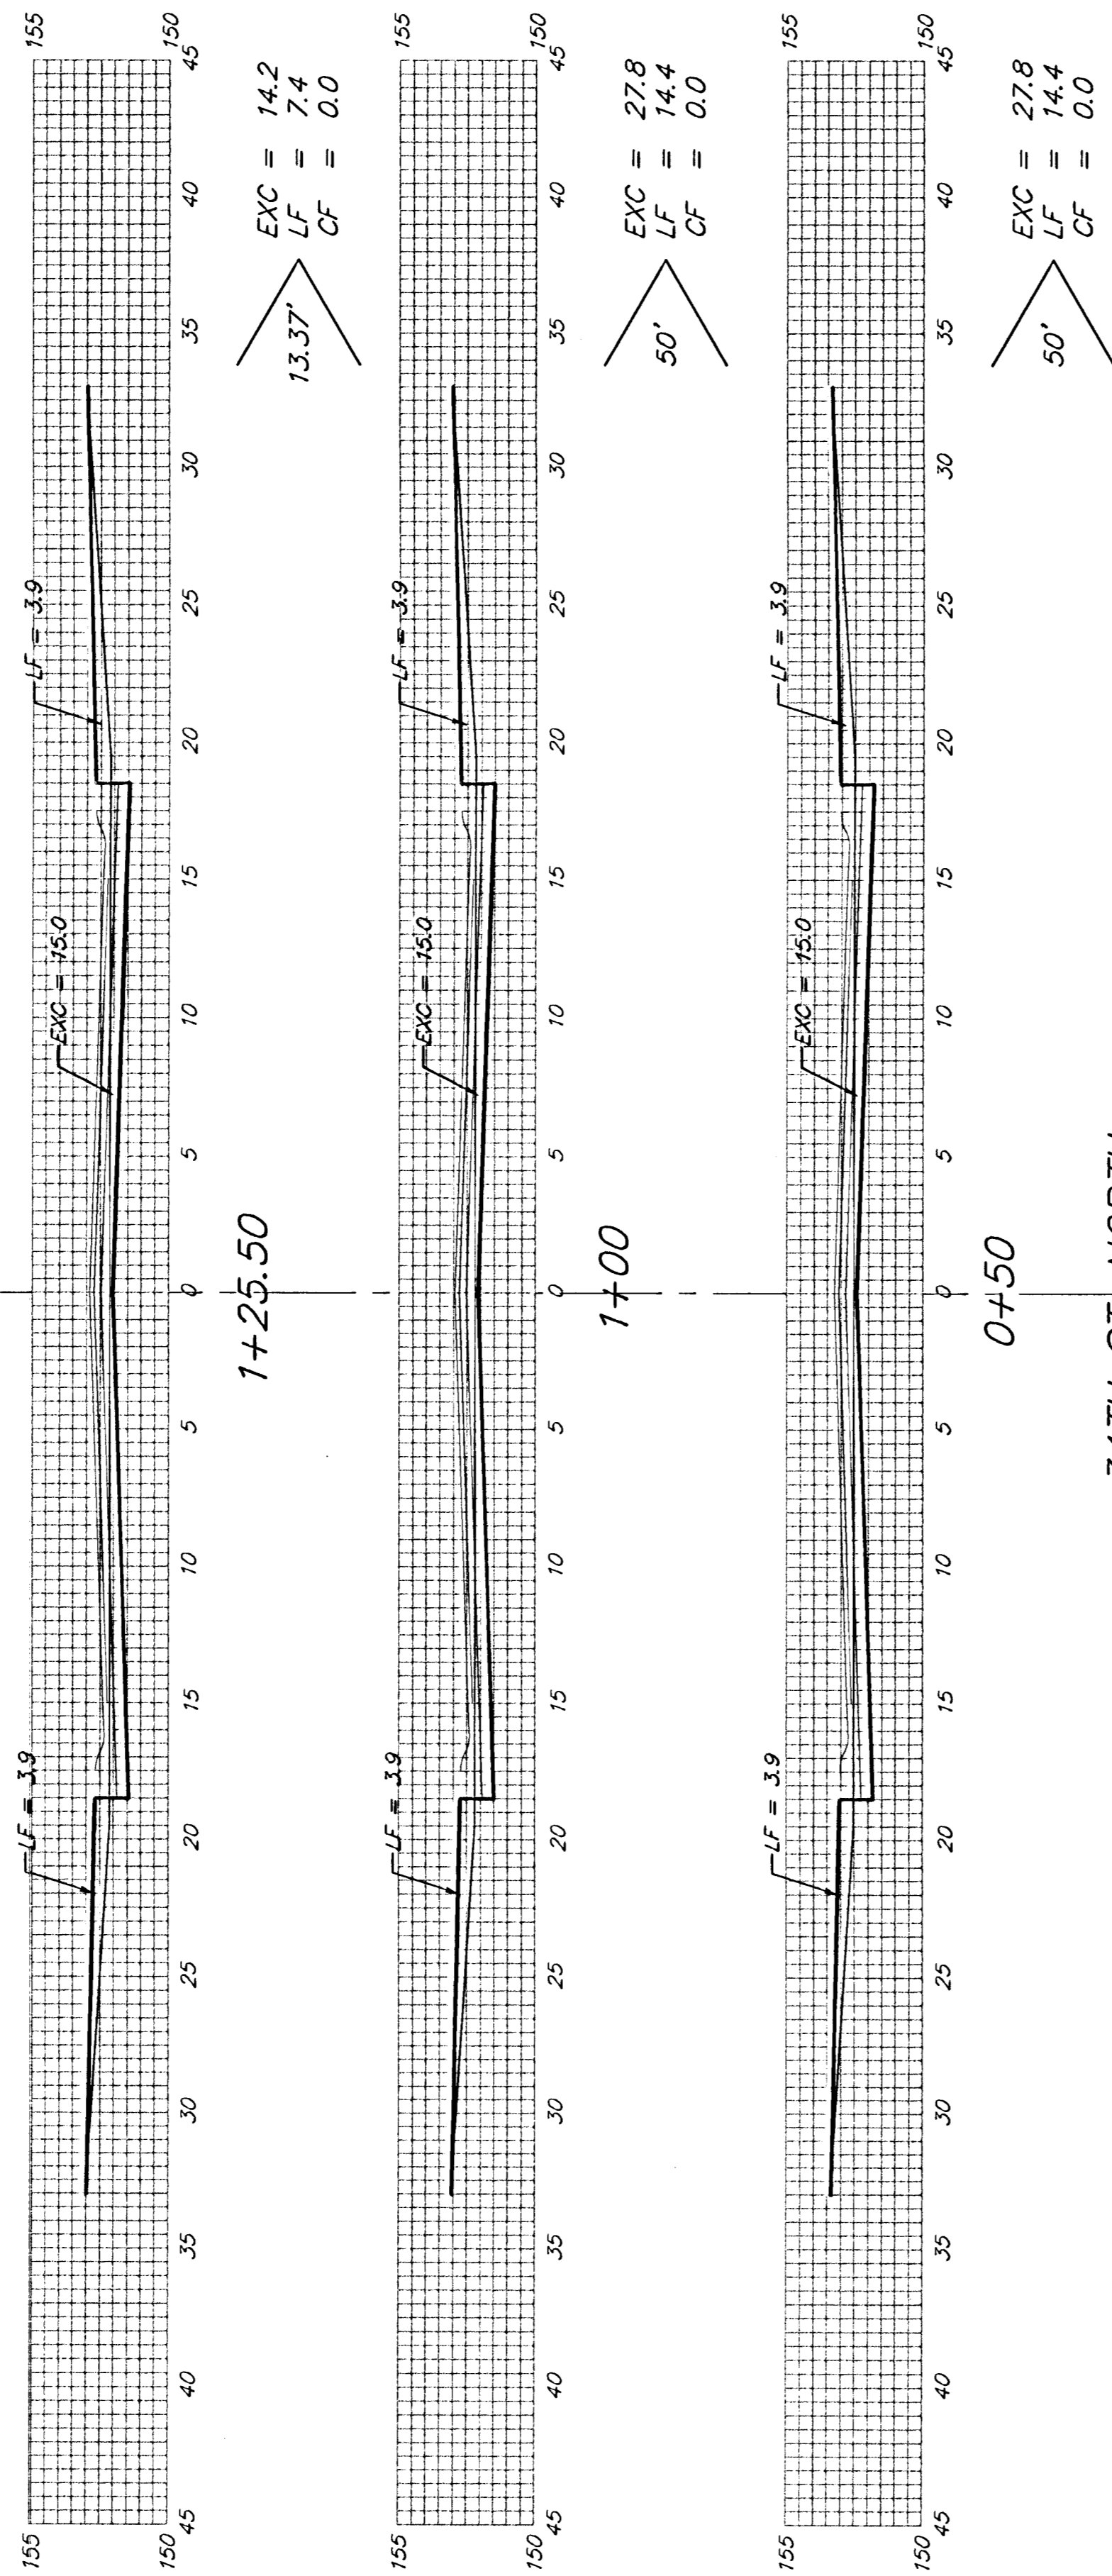

34TH ST. NORTH

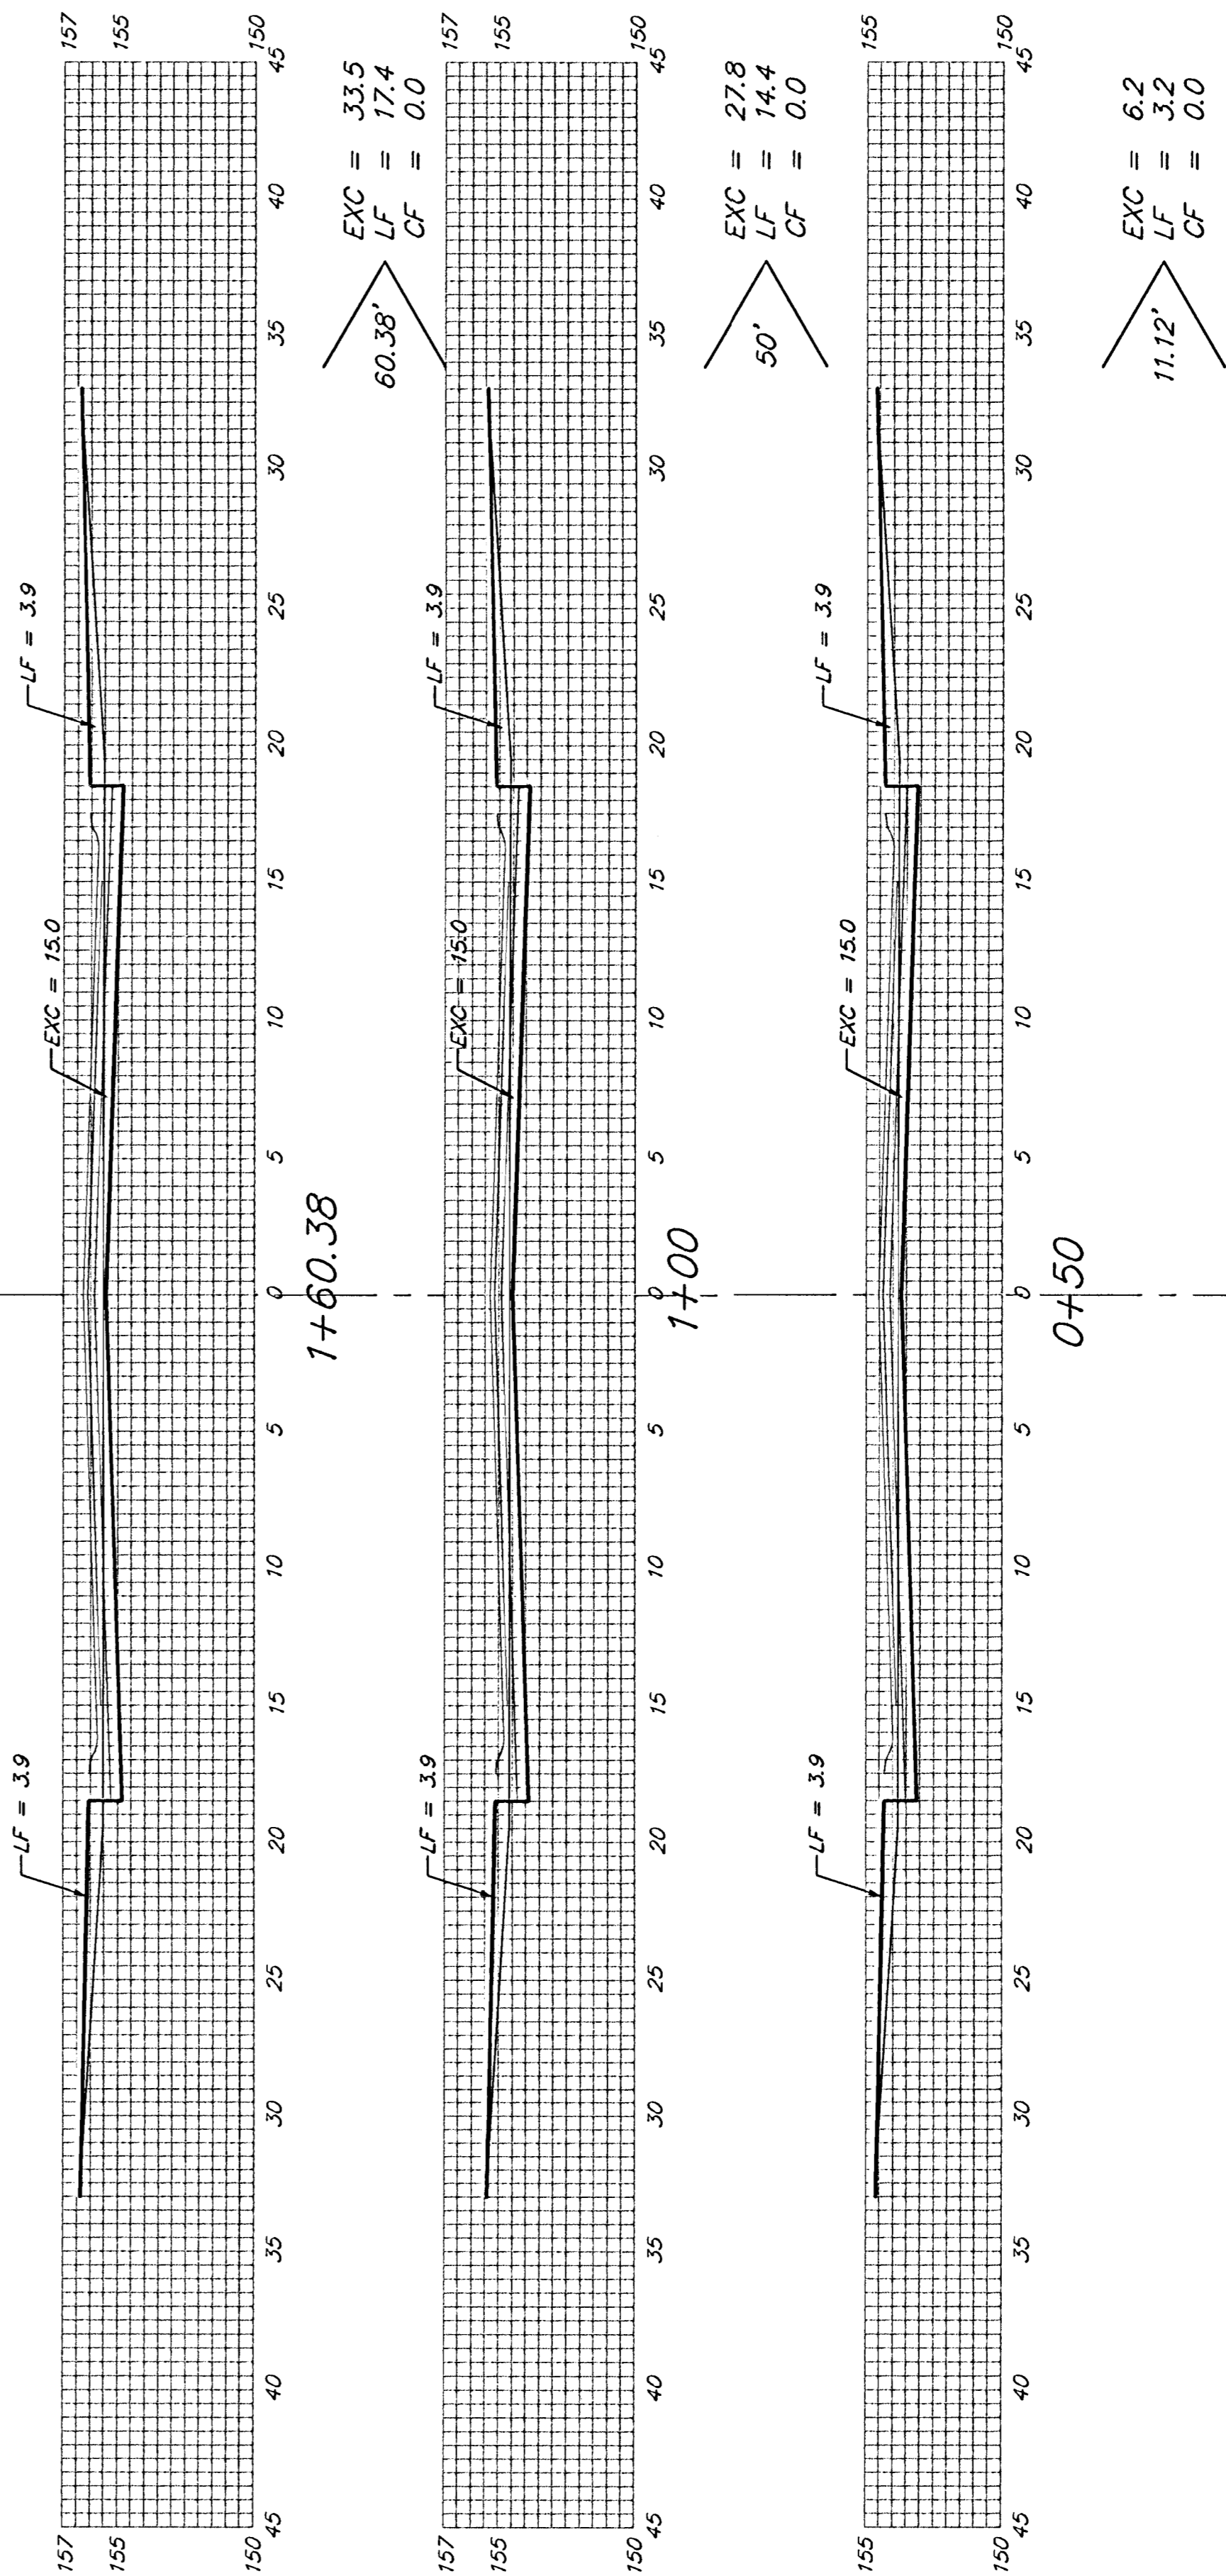

LANG

Sheet Totals:
 Excavation = 216.6 C.Y.
 Loose Fill = 128.5 C.Y.
 Compacted Fill = 0.0 C.Y.

BAUGHMAN COMPANY P.A.
 ENGINEERING, SURVEYING, & PLANNING
 316-262-7271 • 315 ELLIS • WICHITA, KANSAS 67211

PROJECT NUMBER
472-83892

REV. SHEET
23
24