

# TERRACE DRIVE SANITARY SEWER and WATER LINE IMPROVEMENTS

## CITY OF WICHITA, KANSAS

Gary Janzen, P.E. City Engineer

### SANITARY SEWER PROJECT


Project Number  
468-85354  
OCA Number  
628120

### WATER LINE PROJECT

Project Number  
448-90923  
OCA Number  
638109

### SHEET INDEX



1	Title Sheet
2	General Notepage
3	Sanitary Sewer Plan/Profile
4	Water Line Plan/Profile
5-7	Standard Sanitary Sewer Details
8-10	Standard Water Details
11-15	Erosion Control Details

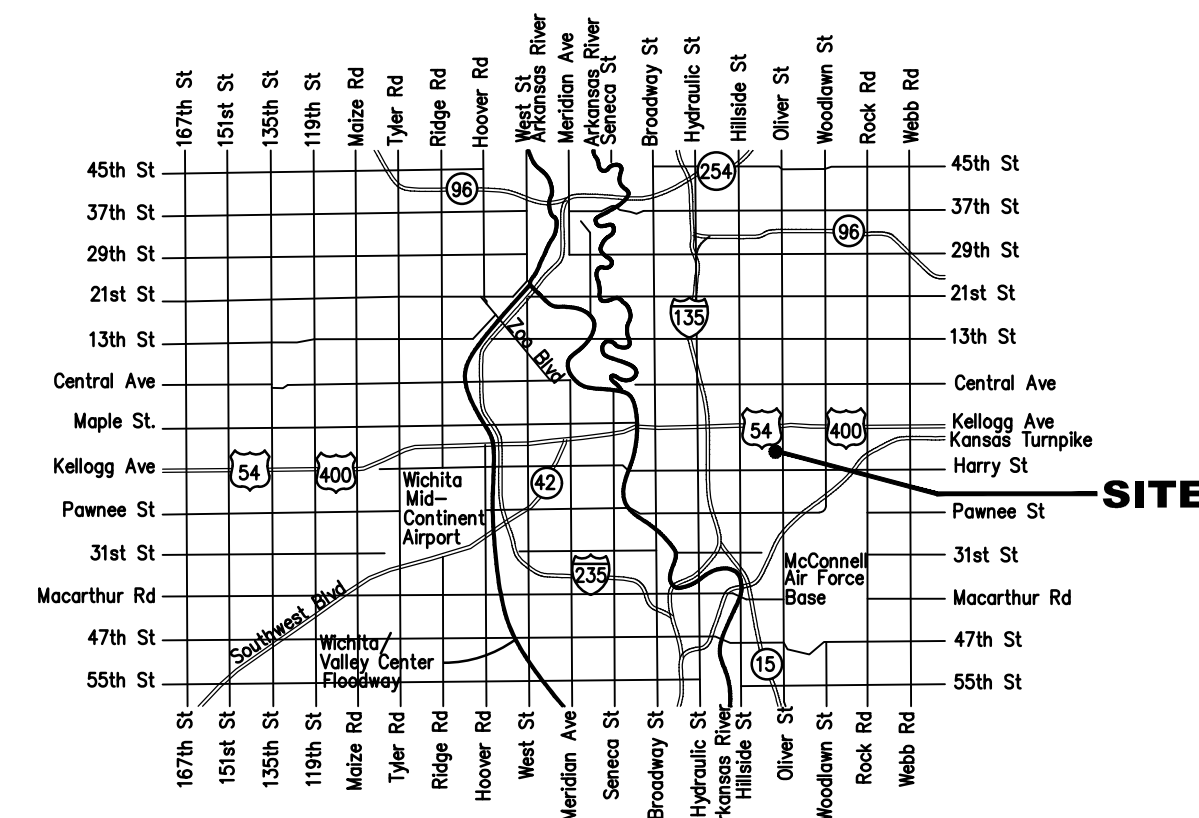

VICINITY MAP

### CONTROL POINTS

- CP 100 - Chiseled "X" on the Top Curb  
N-1680611.437  
E-1664335.166
- CP 101 - Chiseled "X" on the Top Curb  
N-1680306.071  
E-1664378.485
- CP 102 - Chiseled "X" on the Top Curb  
N-1680511.387  
E-1664336.483

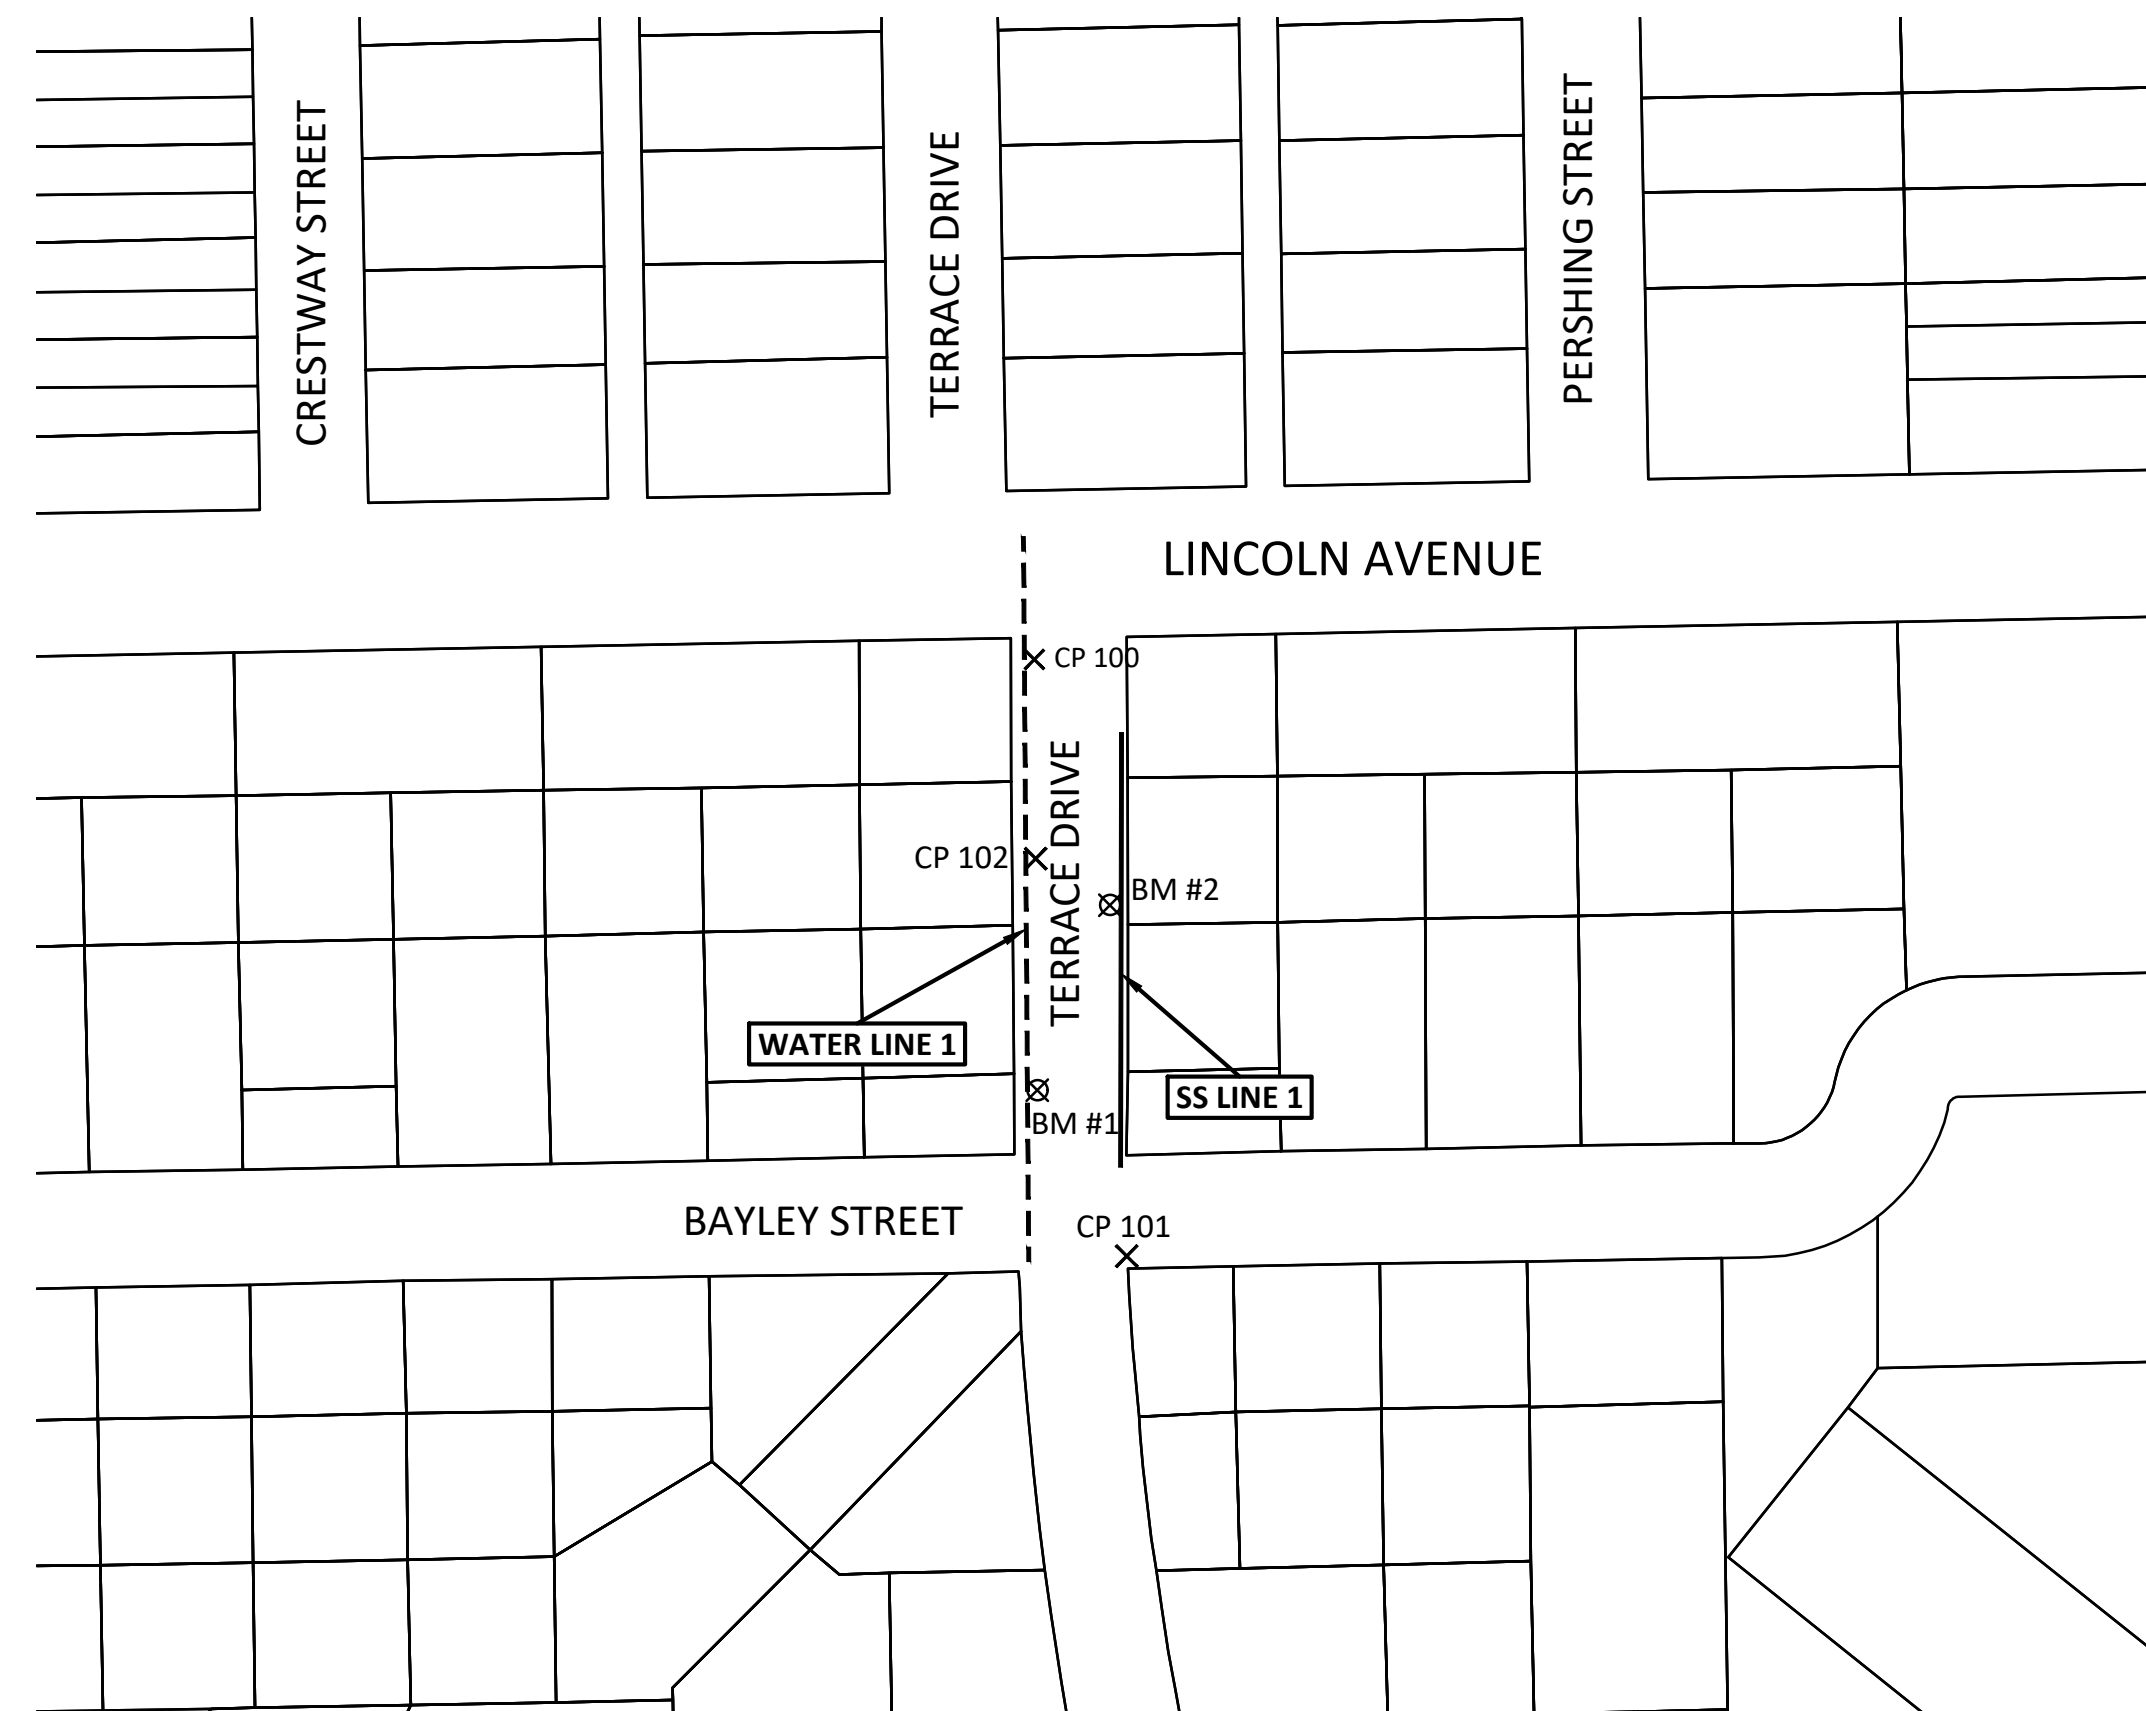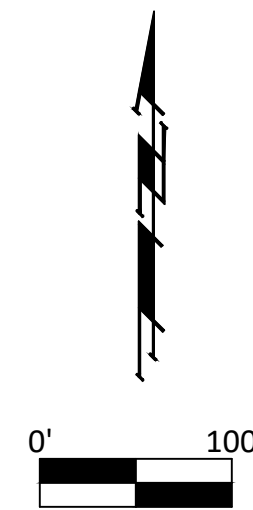

### BENCHMARKS

- BM #1 - Chiseled "X" on the Top of the East Curb of Terrace Drive  
8' North of Power Pole.  
Elev. = 1348.32 (NAVD 88)
- BM #2 - Chiseled "X" on the Top of the West Curb of Terrace Drive  
in Front of 923 East Terrace Drive.  
Elev. = 1347.72 (NAVD 88)

