












 $3+75$  $3+50$ 

3+00

 $2+50$  $2+00$  $1+75$  $1+50^0$  $1+25^0$  $1+00$  $0+50$  $0+30$  $0+15$ 
$$0+00$$


POND #2

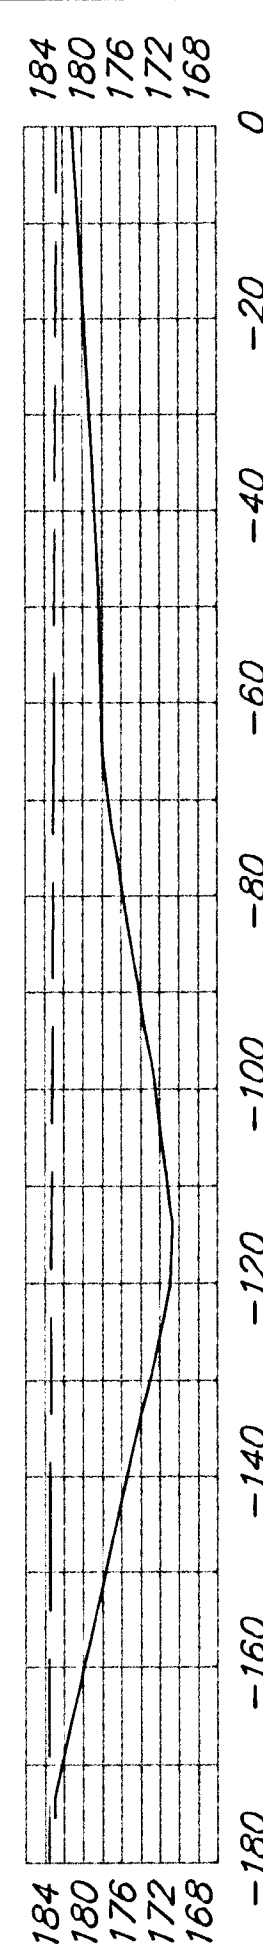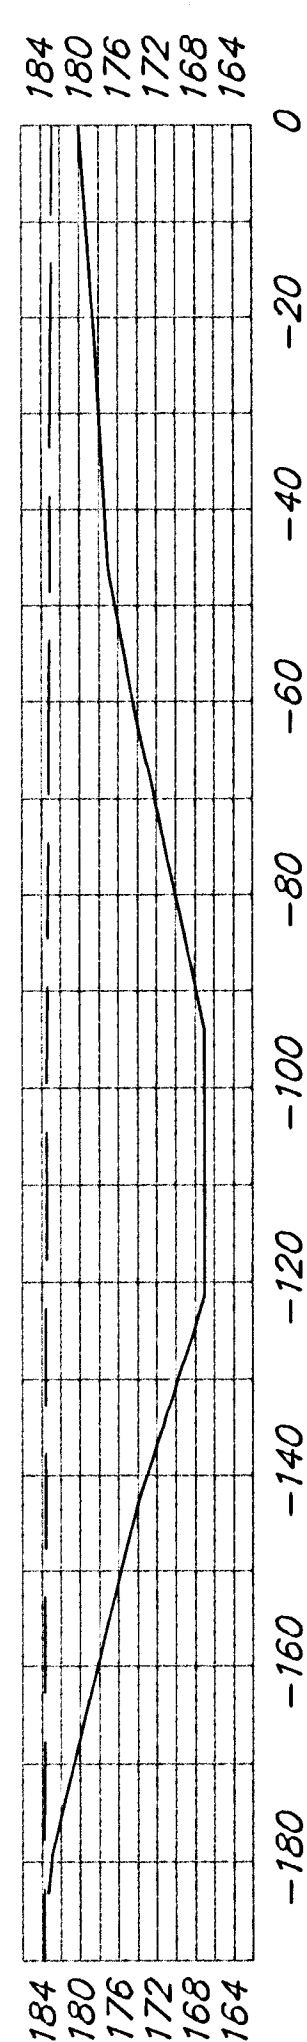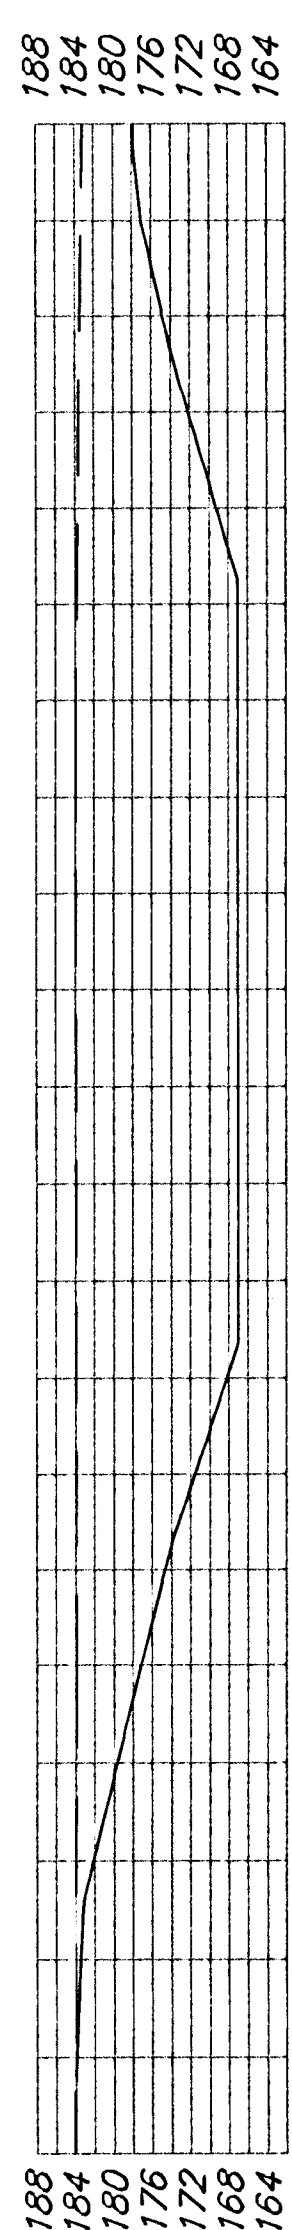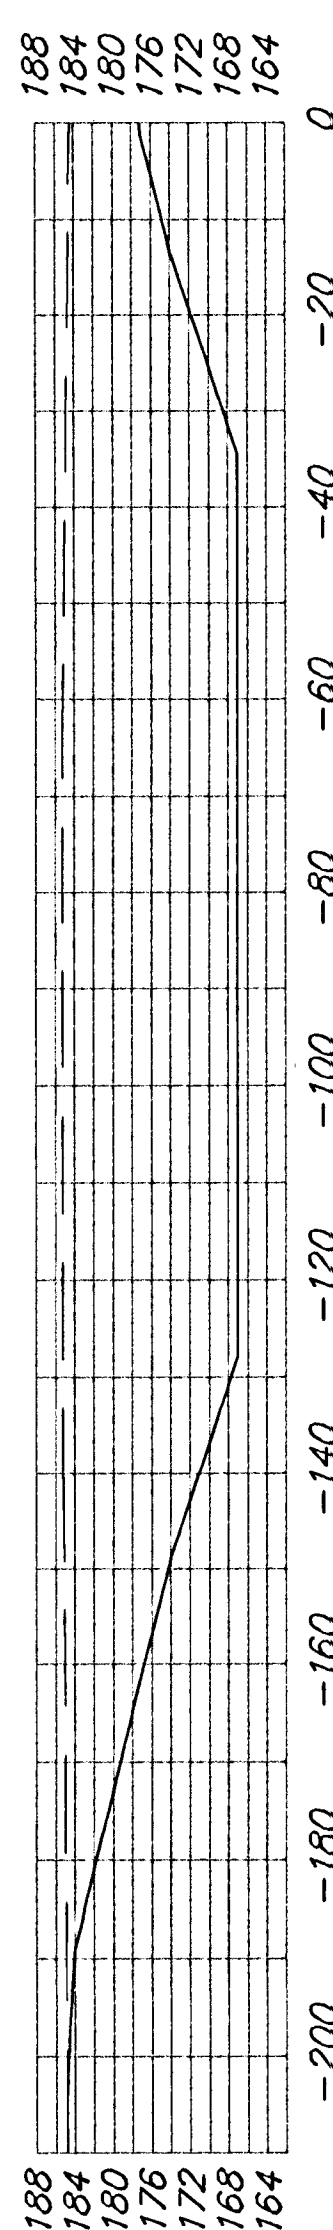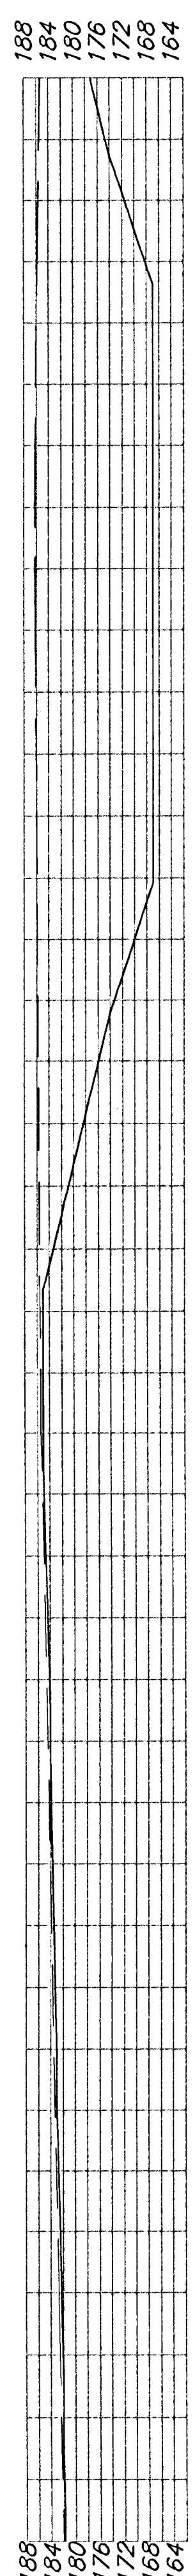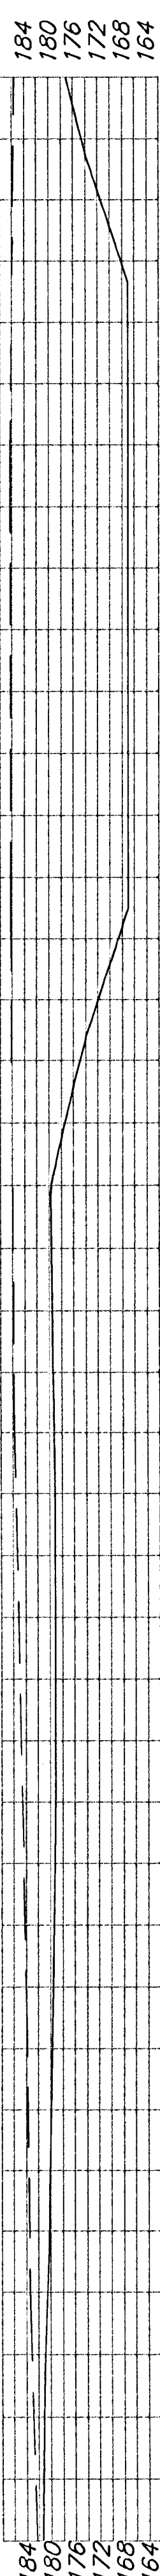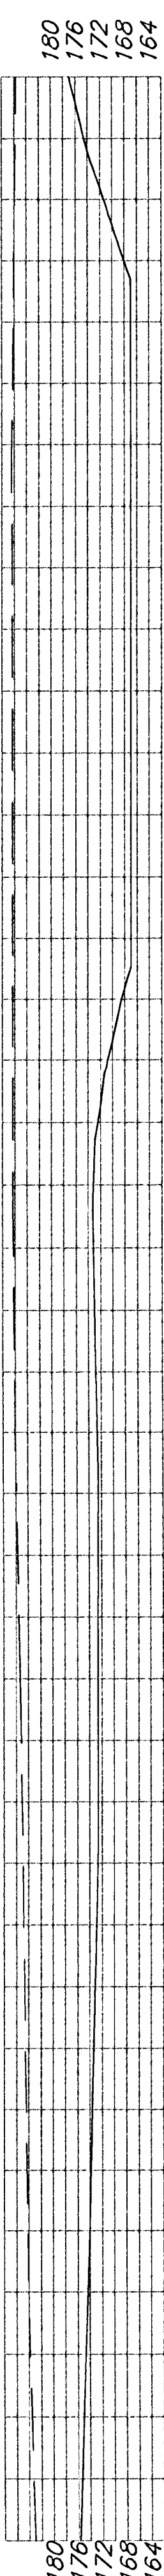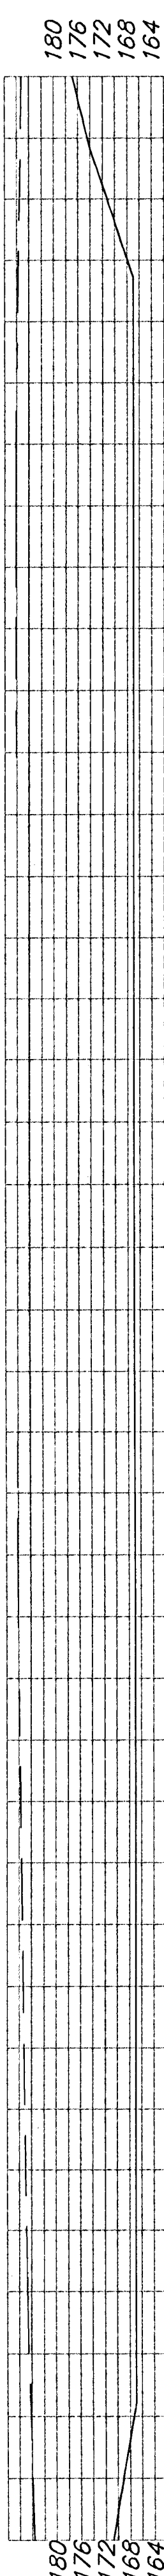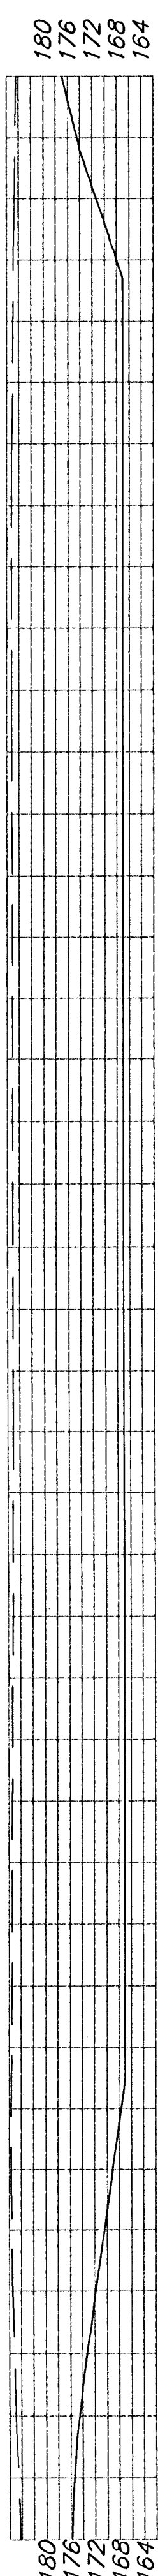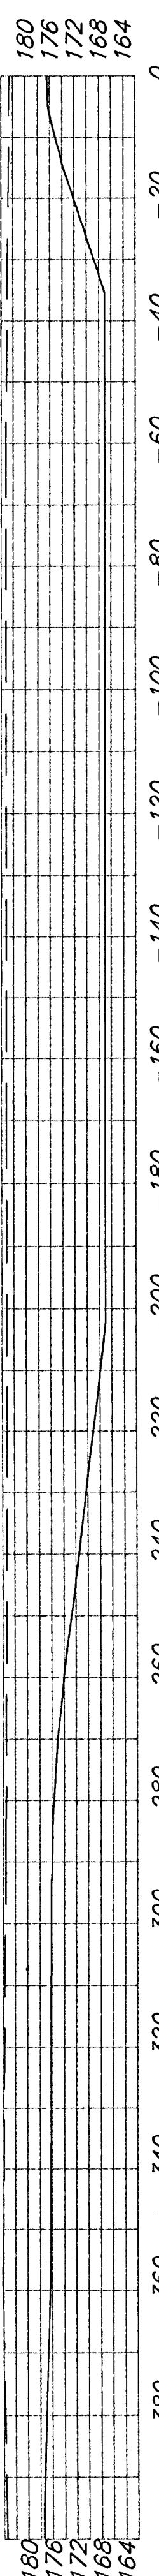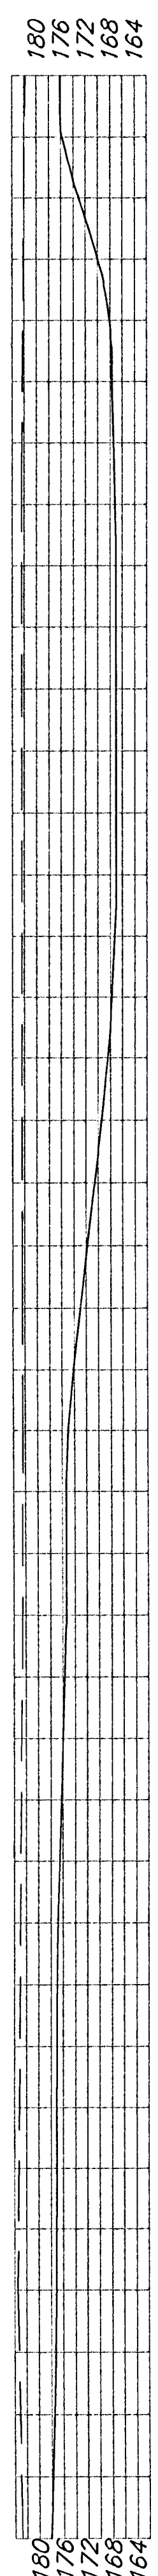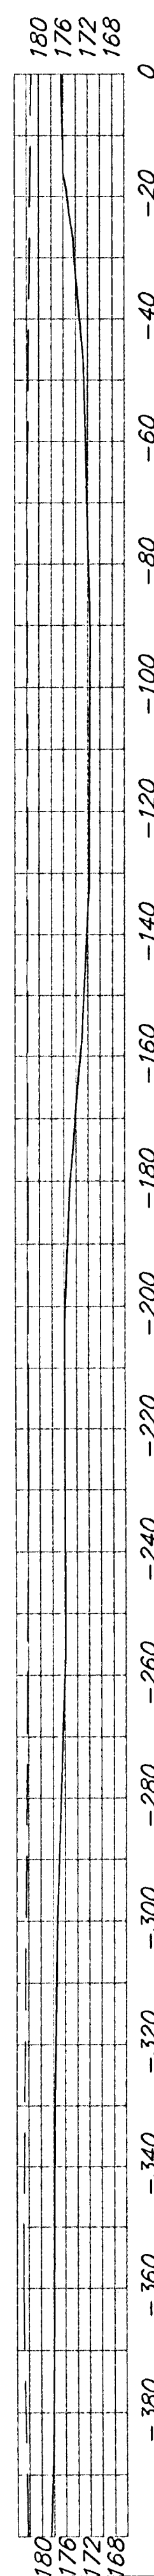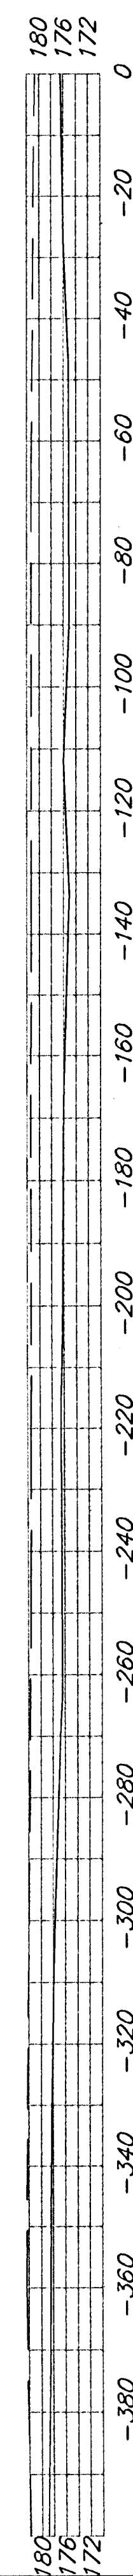

BAUGHMAN COMPANY P. A.
ENGINEERING & SURVEYING
316/262-7271 • 315 ELLIS • WICHITA, KANSAS 67211

PROJECT NUMBER
468-83449

REV.

SHEET
30/36