




9+50

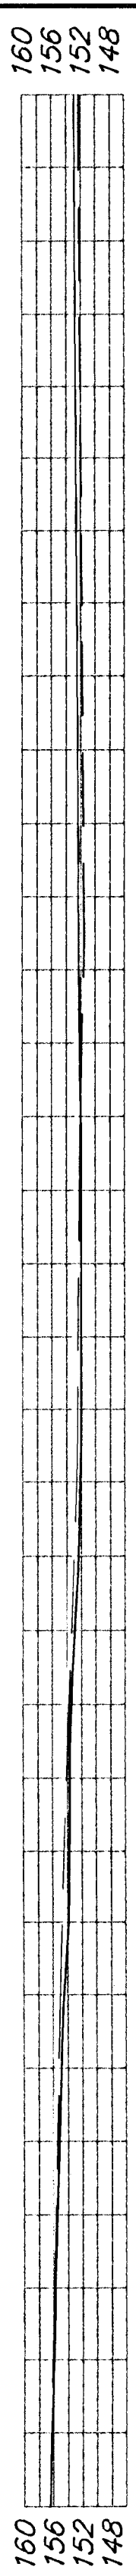


9+25

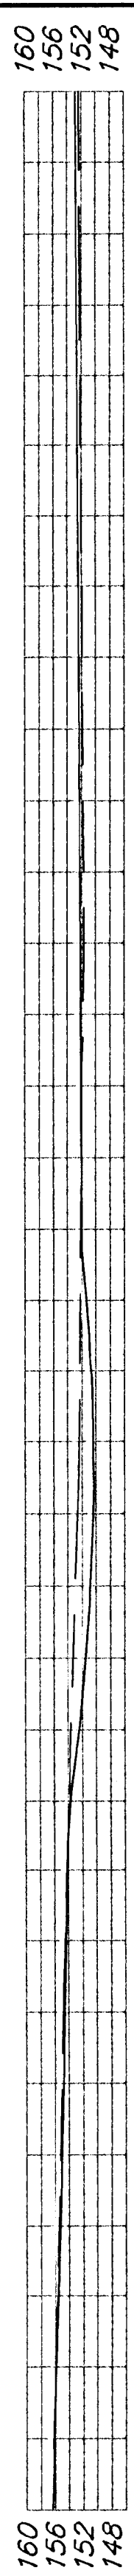


9+00

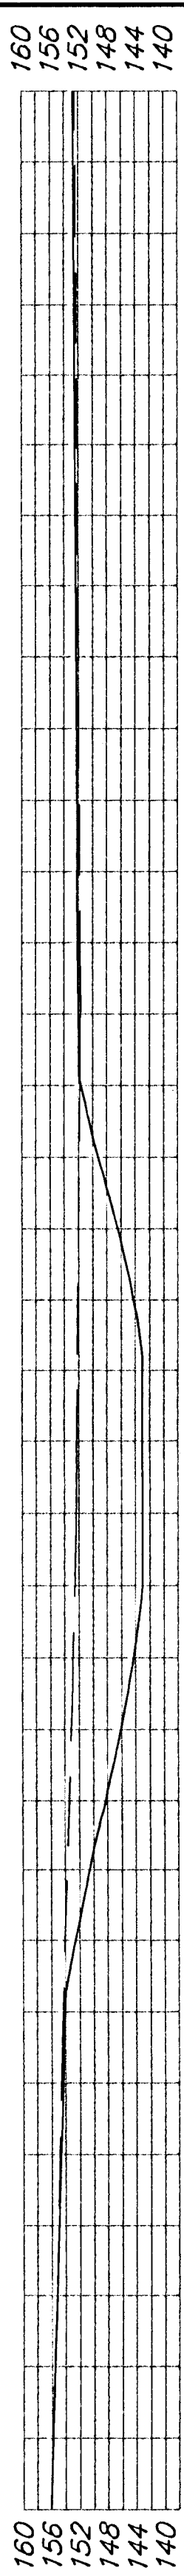


8+50

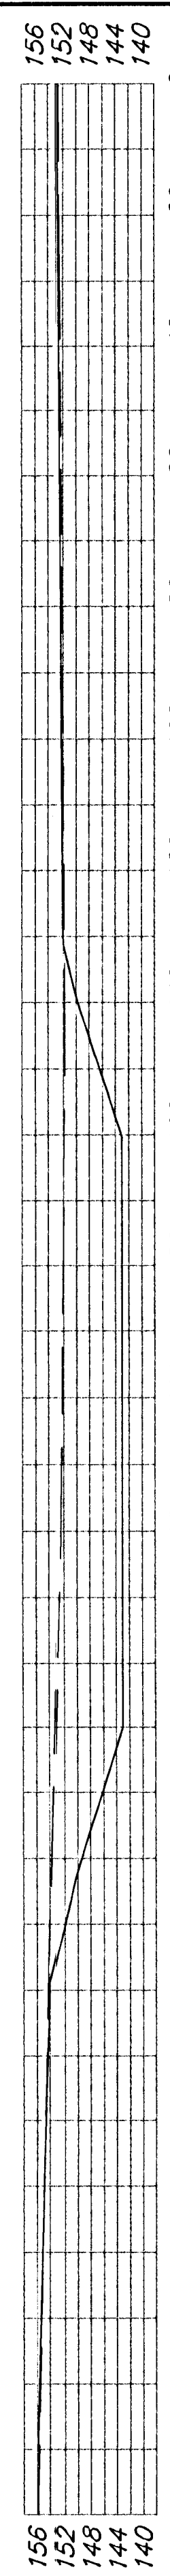


8+00

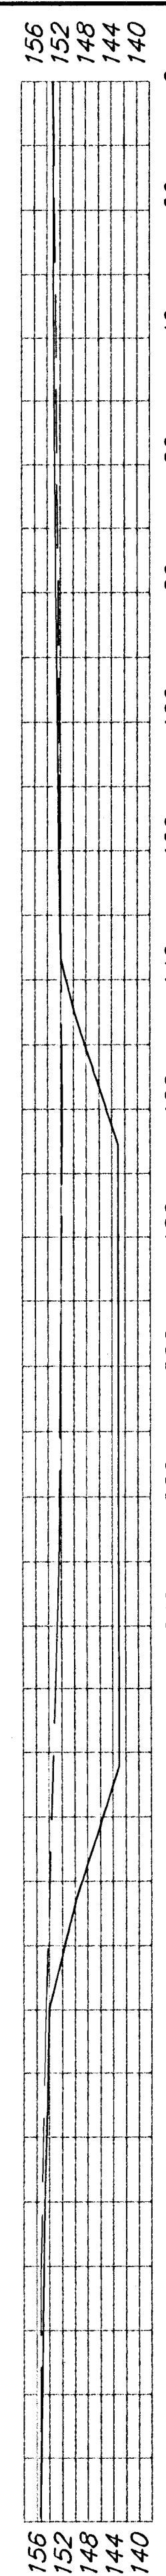


7+50

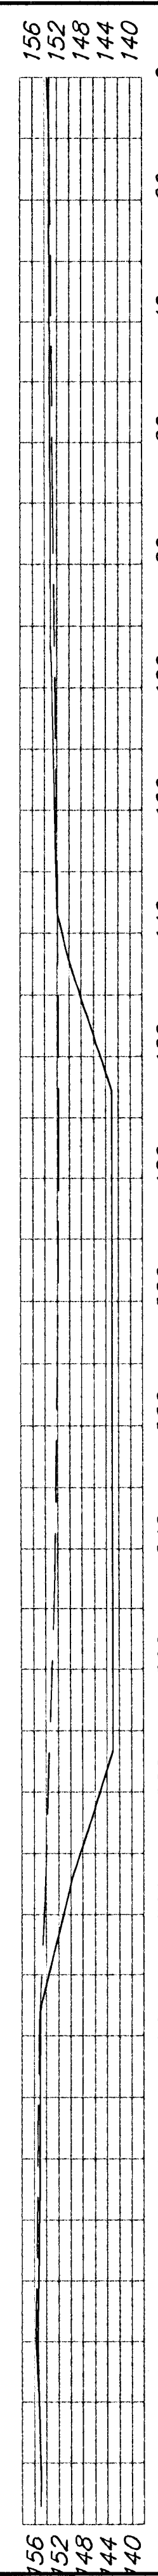


7+00

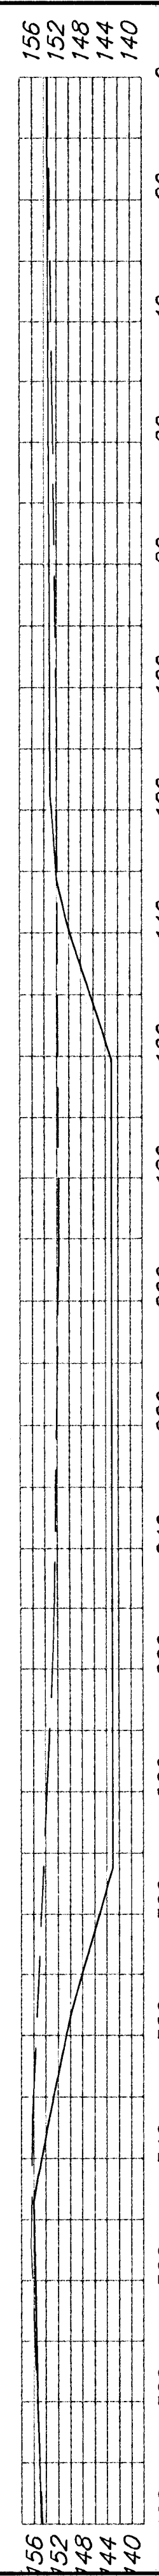


6+50

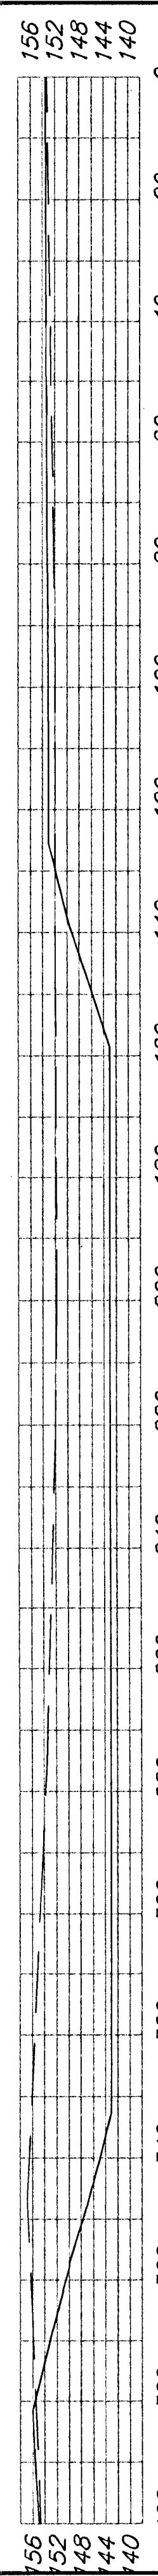


6+25

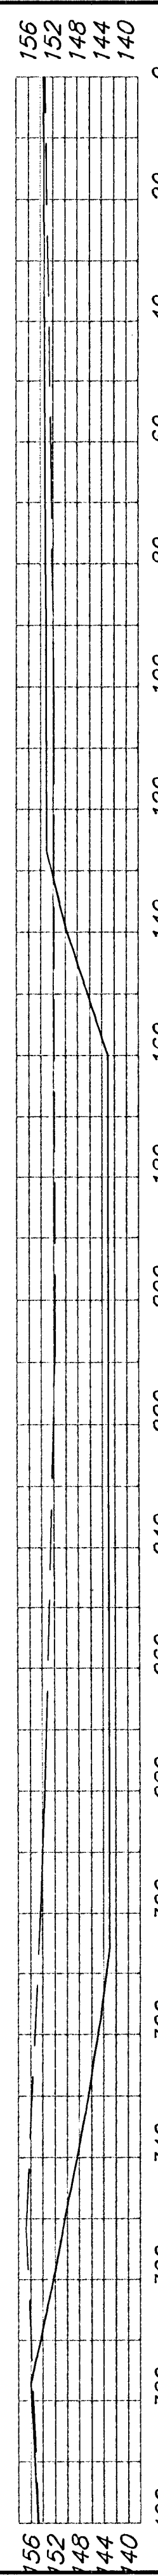


6+00

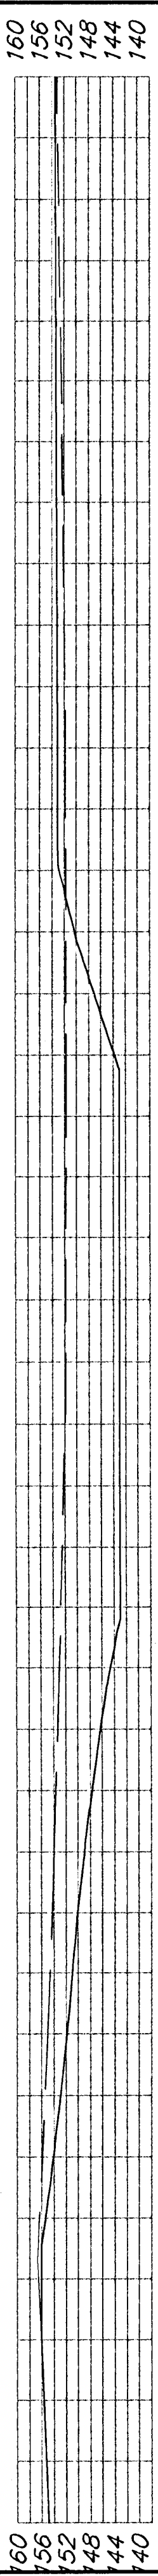

5+75

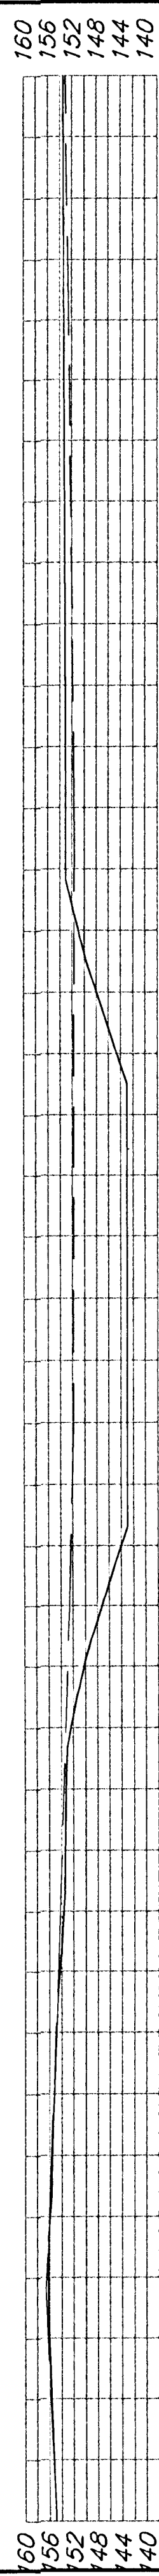

5+50

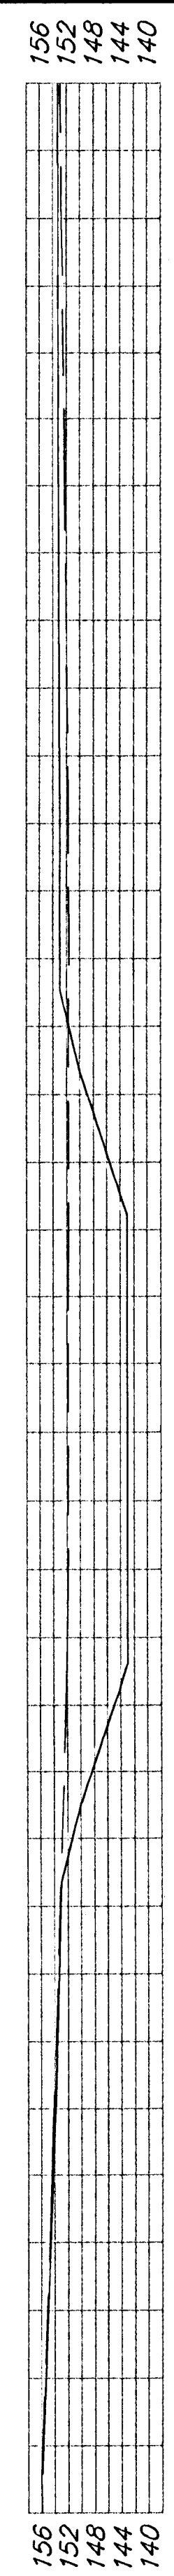

POND #5



BAUGHMAN COMPANY P. A.
ENGINEERING & SURVEYING
316/262-7271 • 315 ELLIS • WICHITA, KANSAS 67211

PROJECT NUMBER
468-83449

REV.

SHEET
34/36