


PINE MEADOW ADDITION

STA. 21+52.95, LINE 2, CONSTR. STD. SHALLOW MANHOLE, TYPE A, (5' DIA.), W/ DEETER FRAME & GRATE, NO. 1927 OR APPROVED EQUAL. PROVIDE SEDIMENT BARRIER.

STA. 20+87.95, LINE 2, CONSTR. STD. SHALLOW MANHOLE, TYPE A, (5' DIA.), W/ DEETER FRAME & GRATE, NO. 1927 OR APPROVED EQUAL. PROVIDE SEDIMENT BARRIER.


STA. 19+27.95, LINE 2, CONSTR. STD. SHALLOW MANHOLE, TYPE A, (5' DIA.), W/ DEETER FRAME & GRATE, NO. 1927 OR APPROVED EQUAL. PROVIDE SEDIMENT BARRIER.

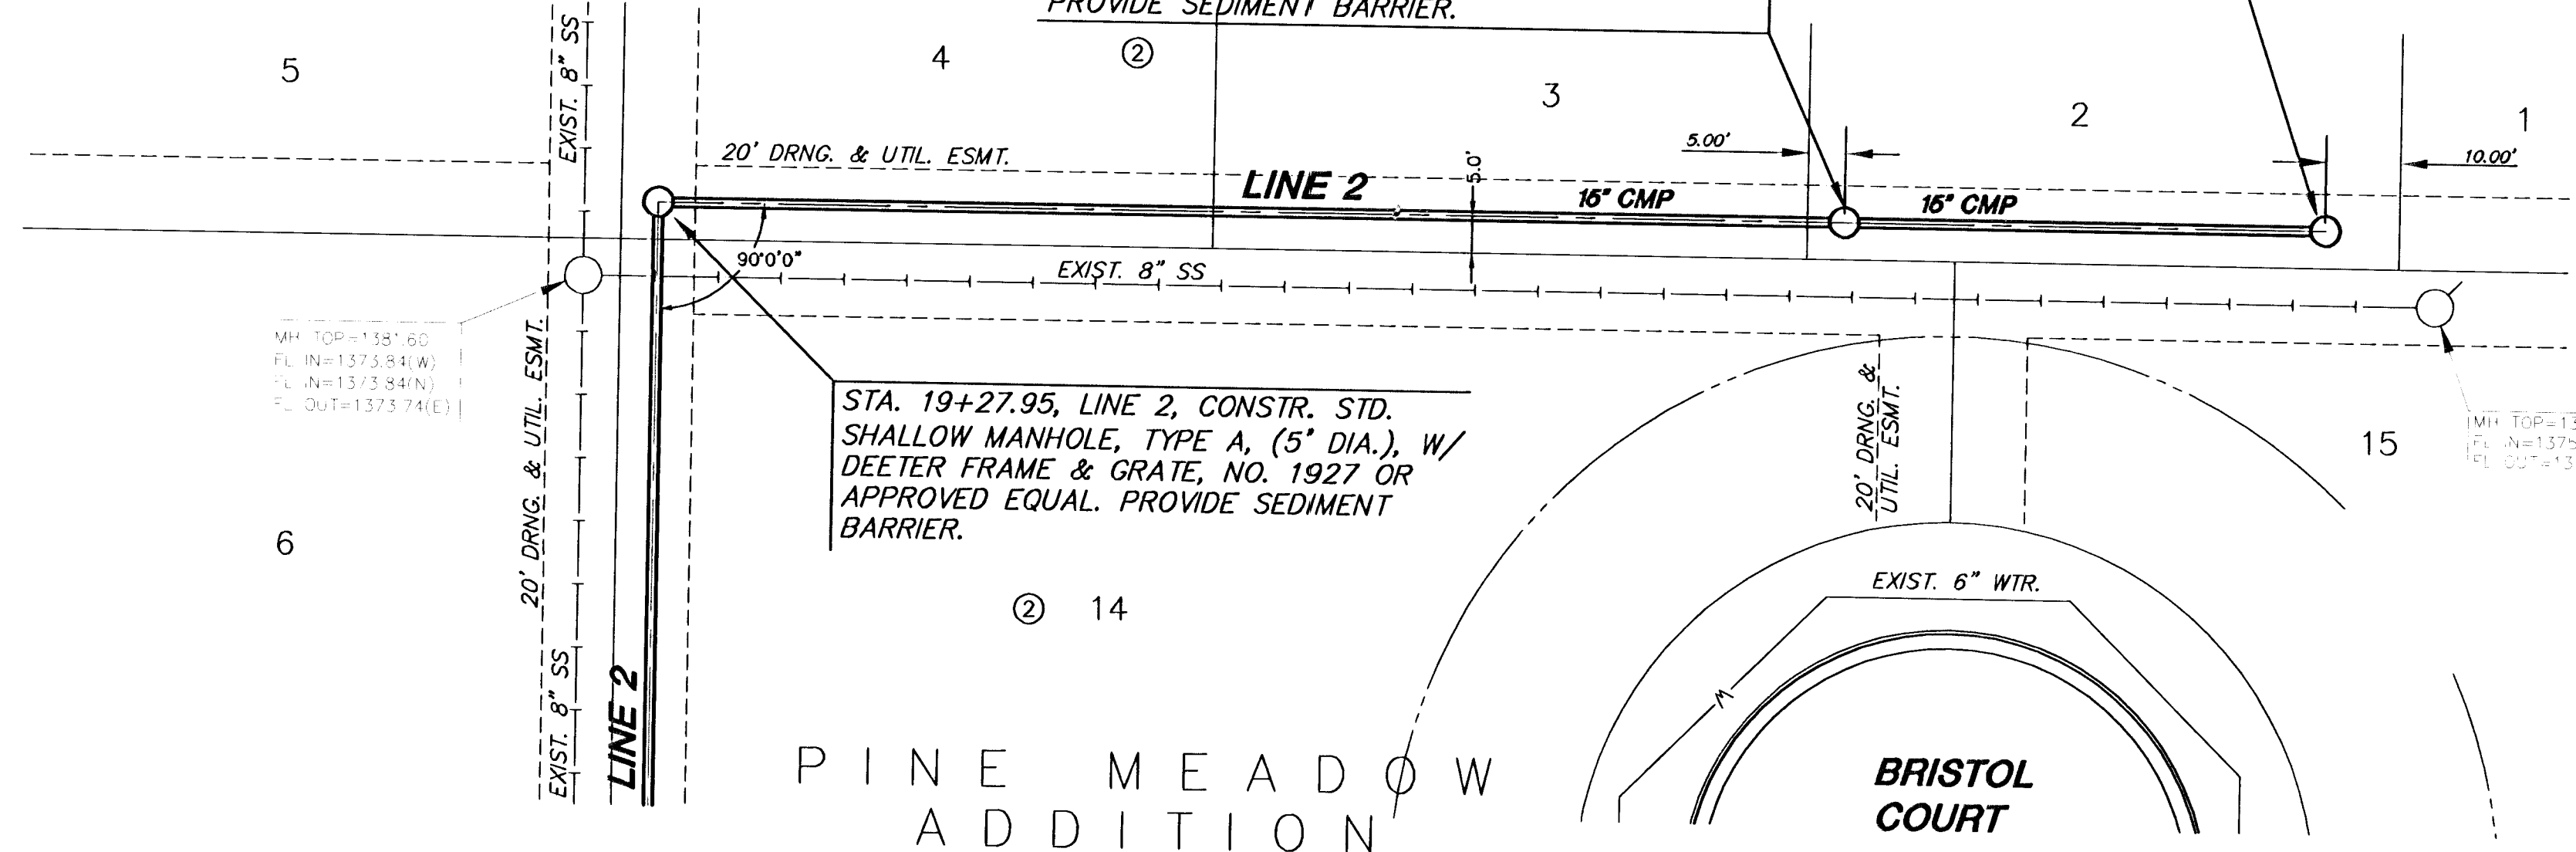

PLAN LINE 2  
SCALE: 1"=20'

PROFILE LINE 2

SCALE: HORIZ. 1"=20'  
SCALE: VERT. 1"=5'

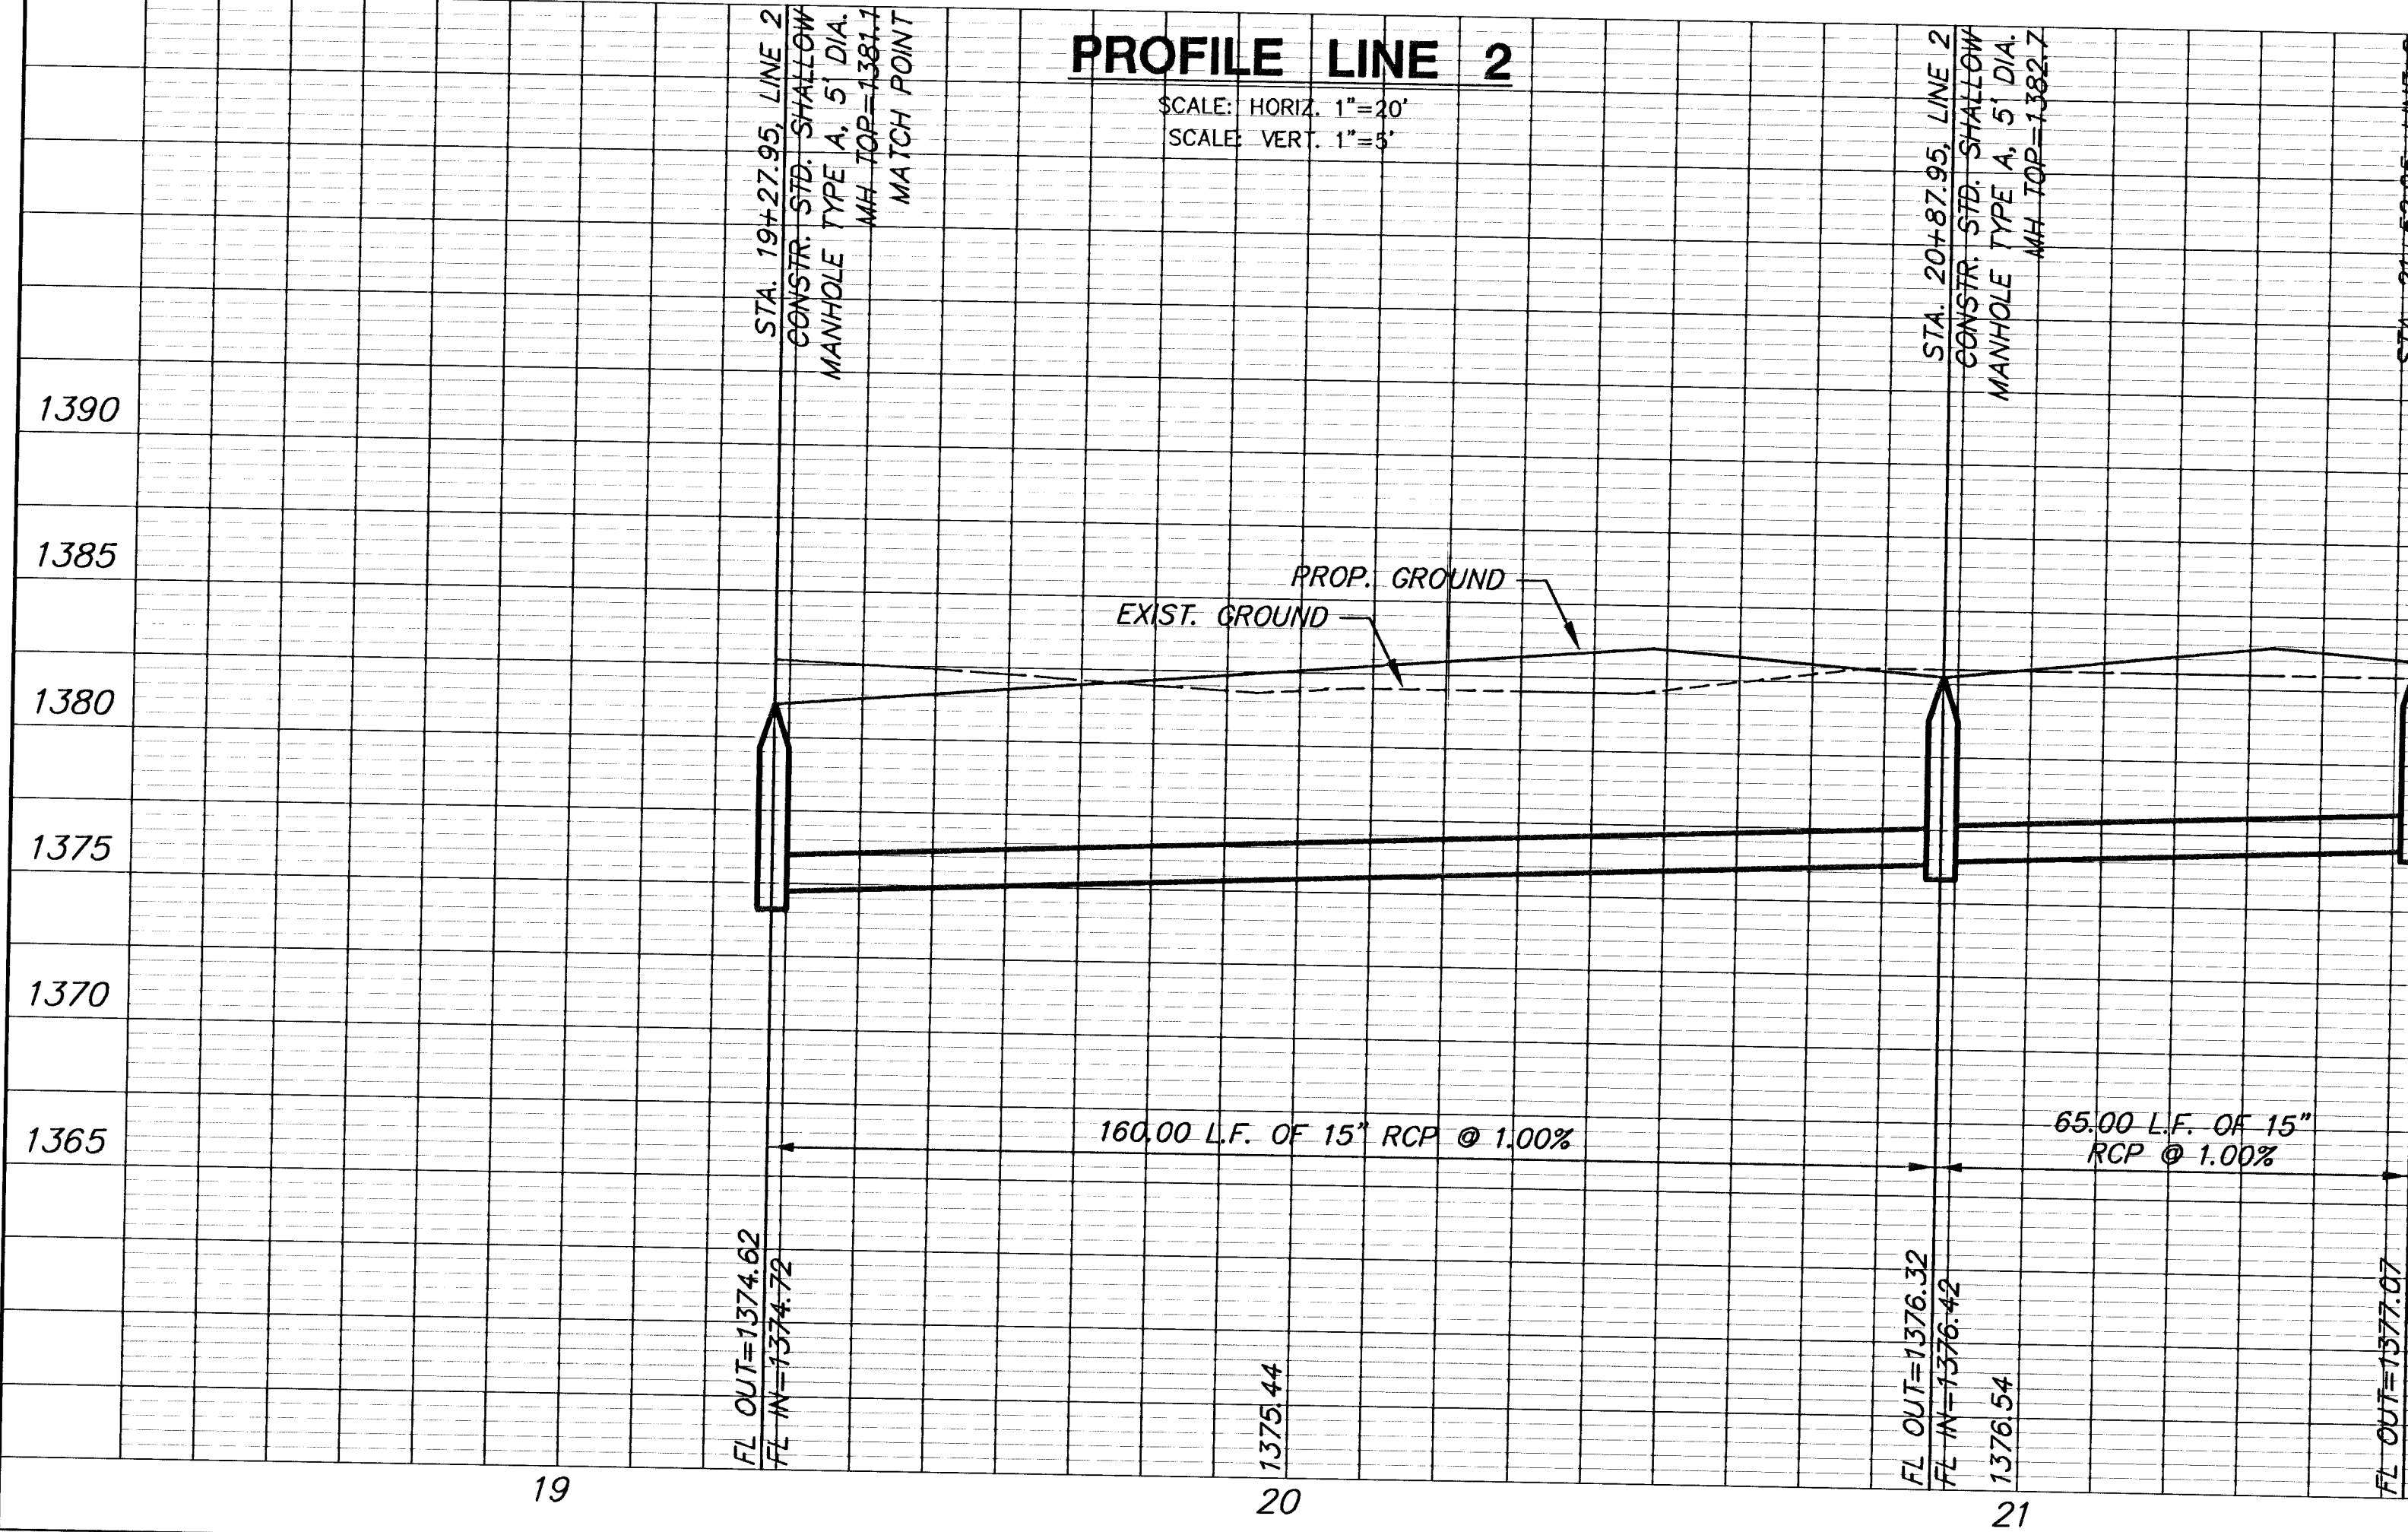


PINE MEADOW ADDITION

SWS PLAN & PROFILE  
PINE MEADOW ADDITION  
LINES 2 & 3

STA. 10+00.00, LINE 3, STA. 14+81.03, LINE 2, ST. STA. 23+49.66, 17.67' LT. CONSTR. TYPE 1A CURB INLET (10'x4') PROVIDE SEDIMENT BARRIER.

STA. 10+35.92, LINE 3, ST. STA. 14+81.03, 17.67' RT. CONSTR. TYPE 1A CURB INLET (5'x3') PROVIDE SEDIMENT BARRIER.

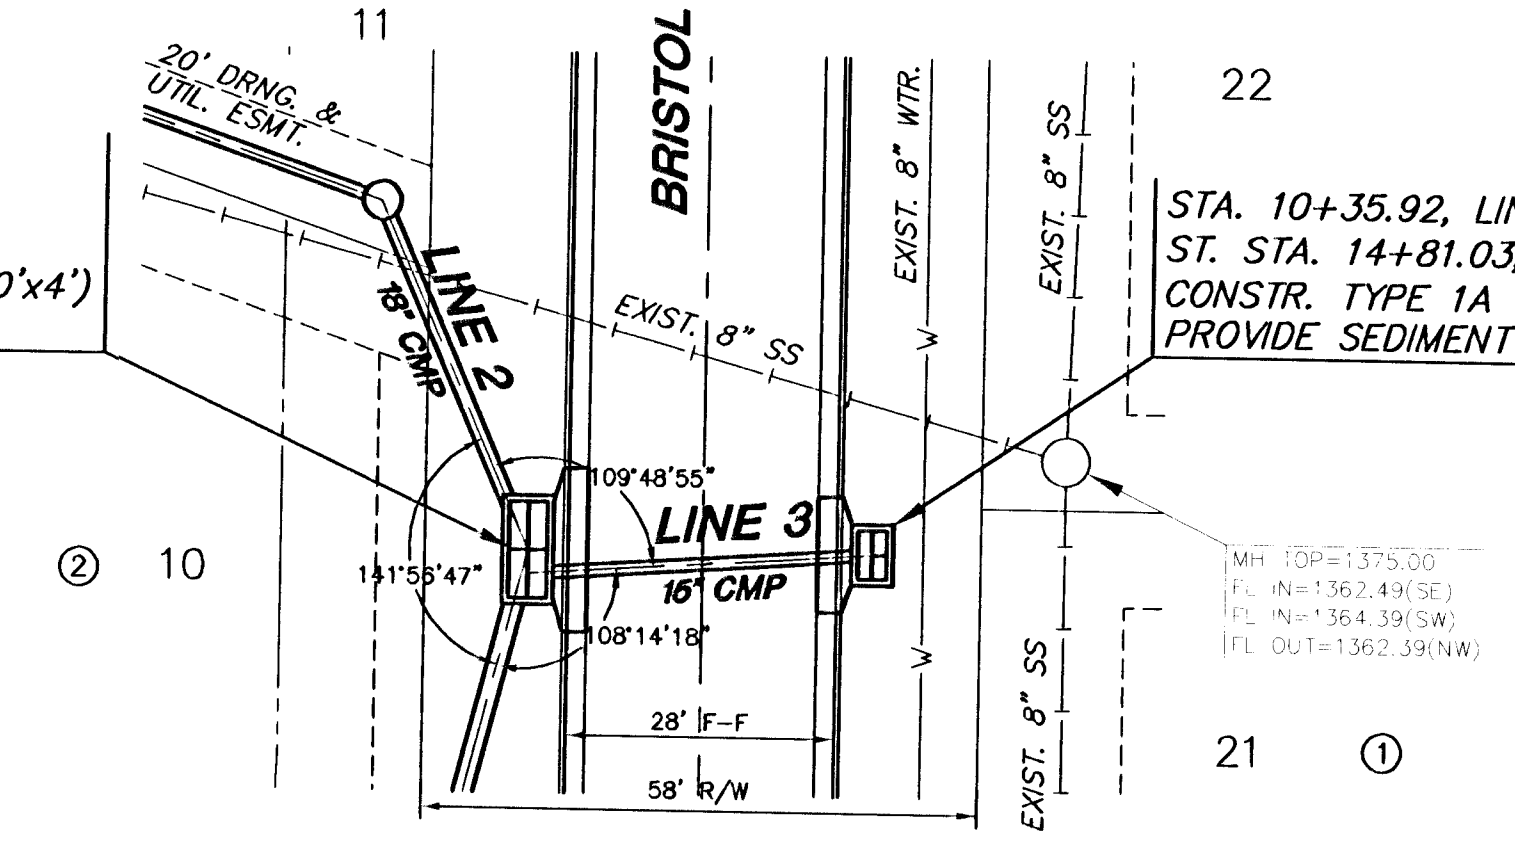

PLAN LINE 3  
SCALE: 1"=20'

PROFILE LINE 3

SCALE: HORIZ. 1"=20'  
SCALE: VERT. 1"=5'

