

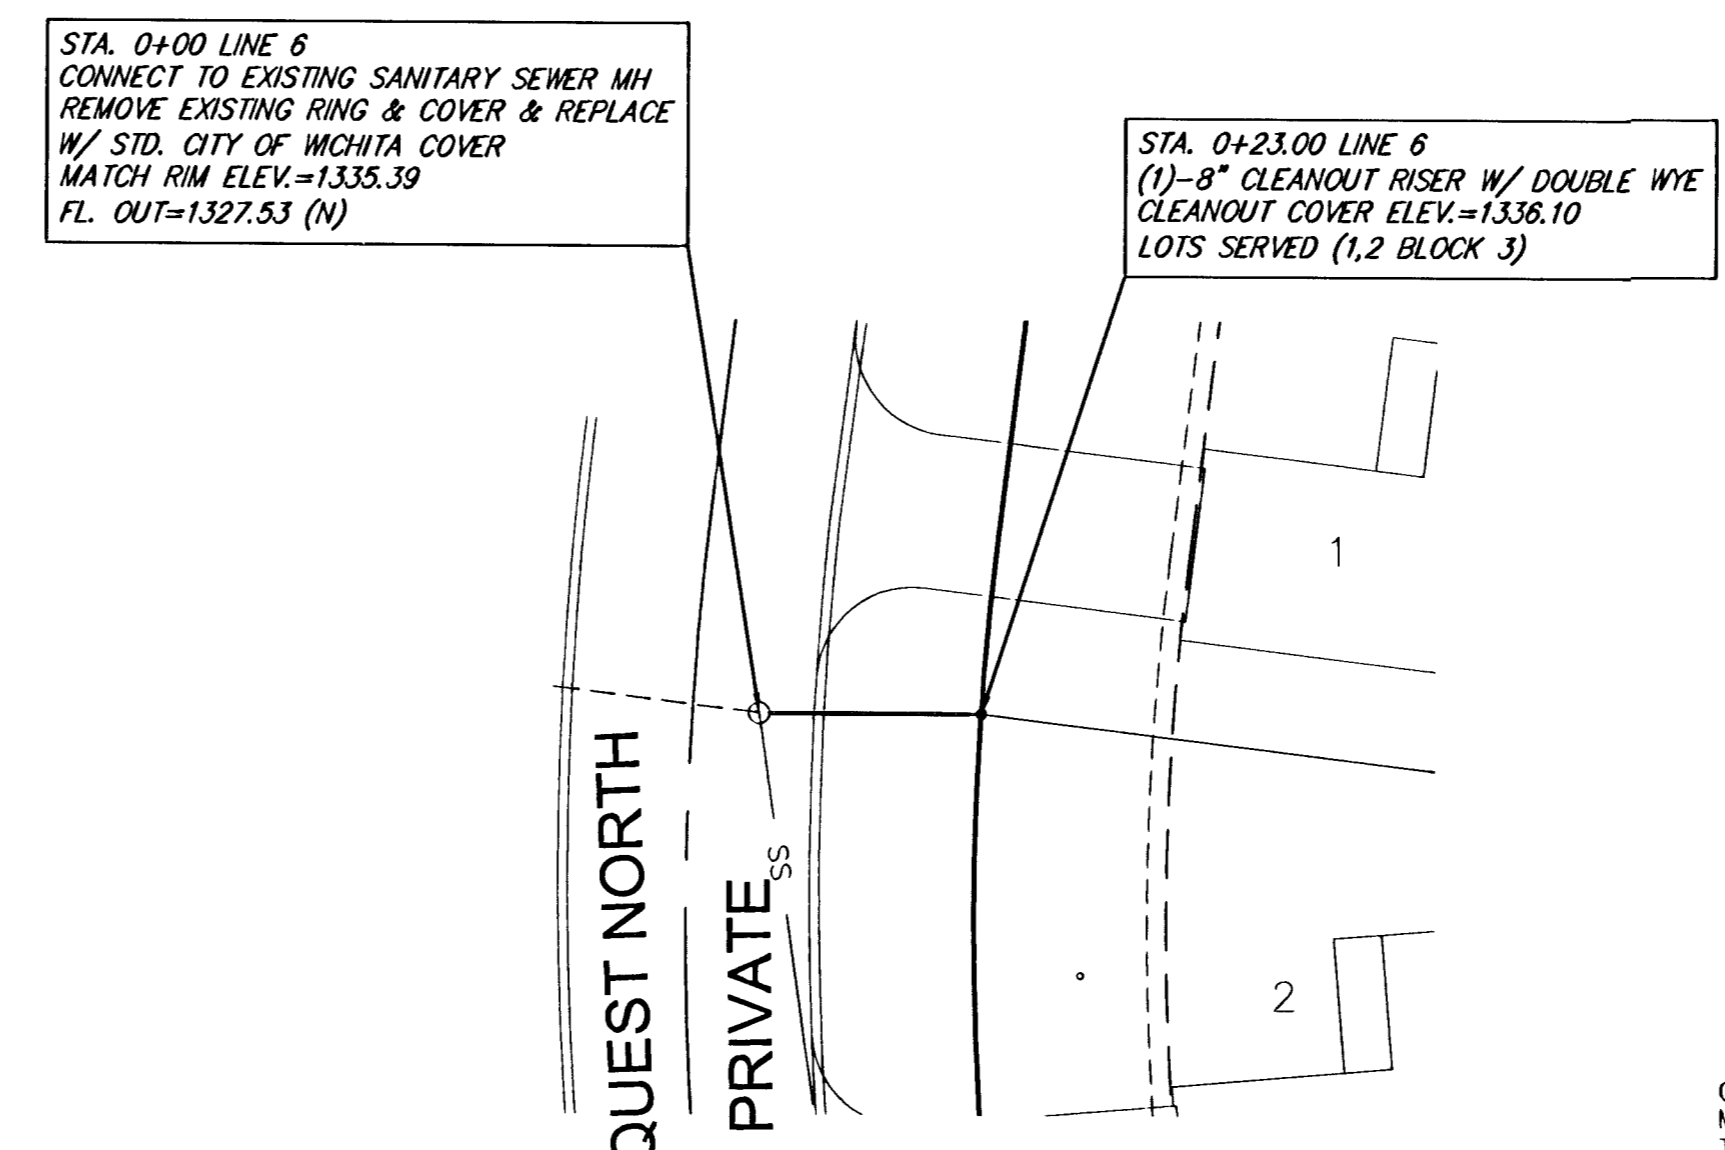


LINE 5

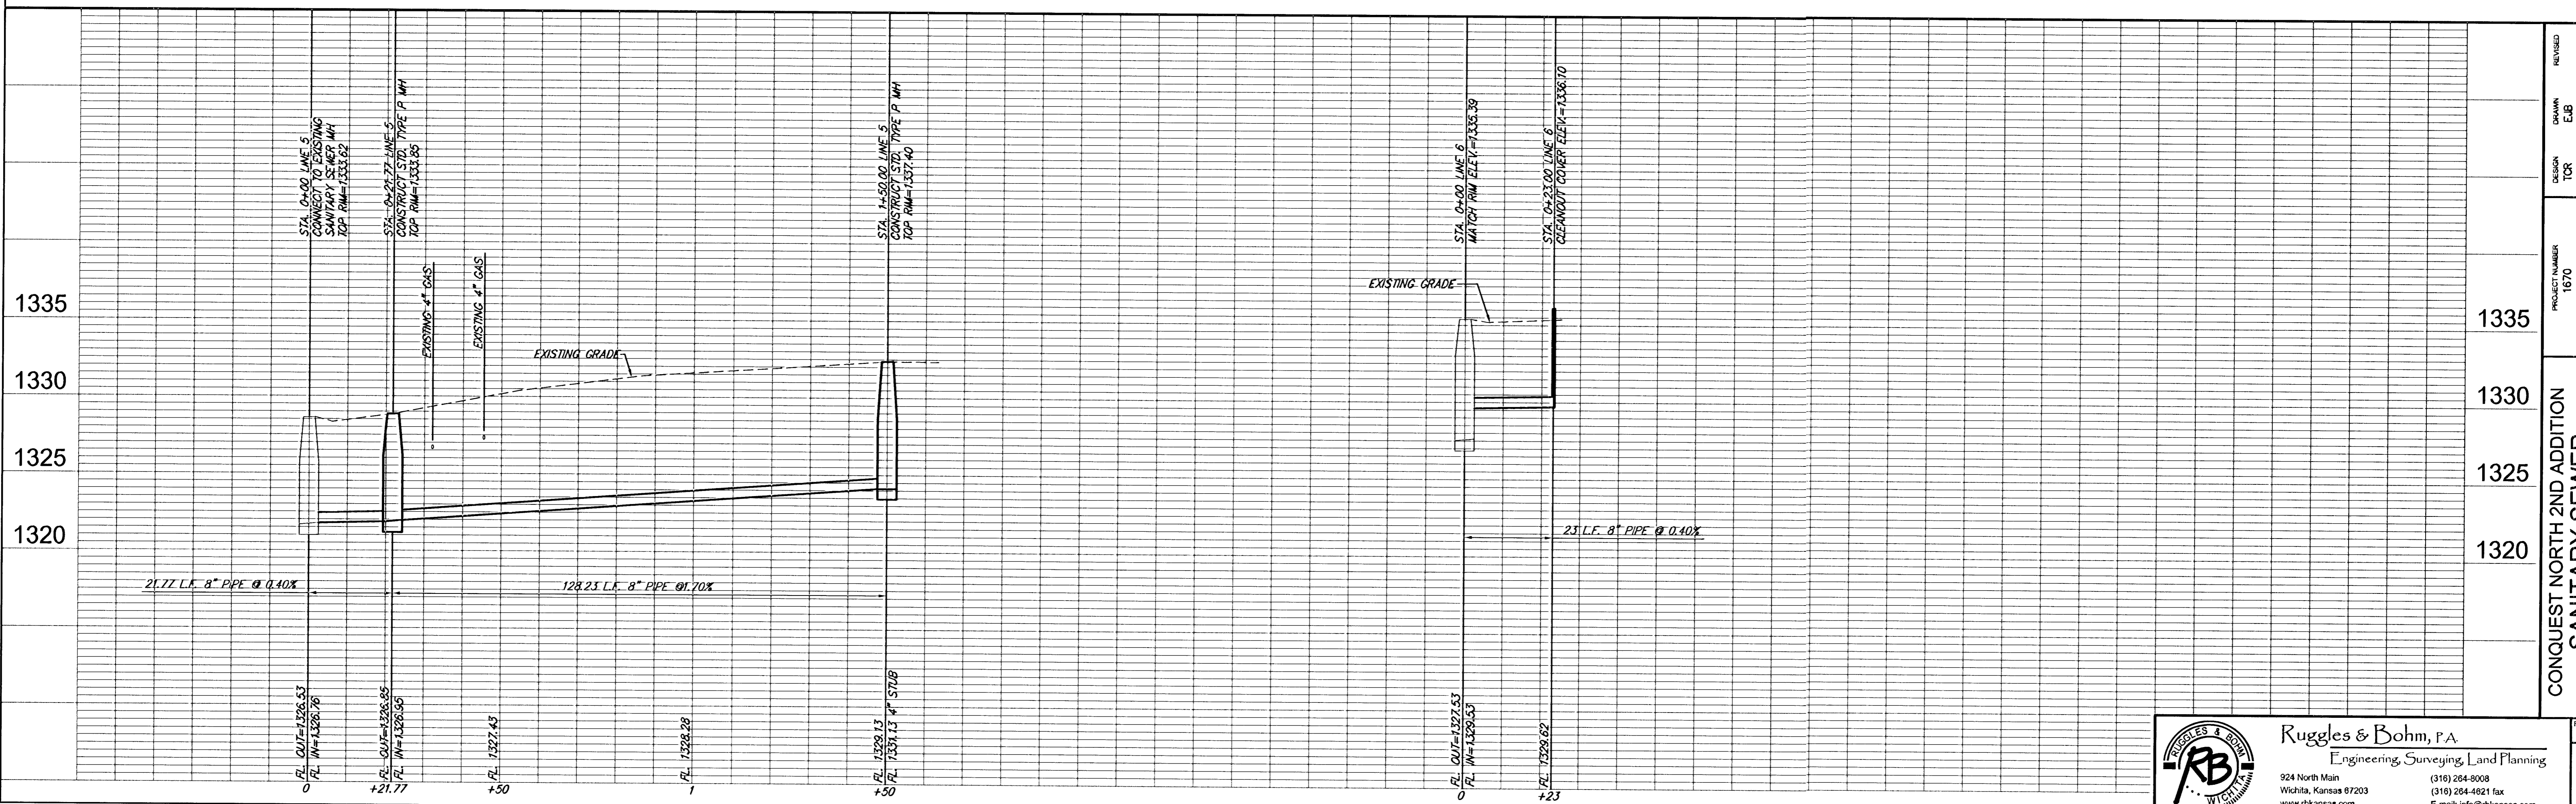

LINE 6

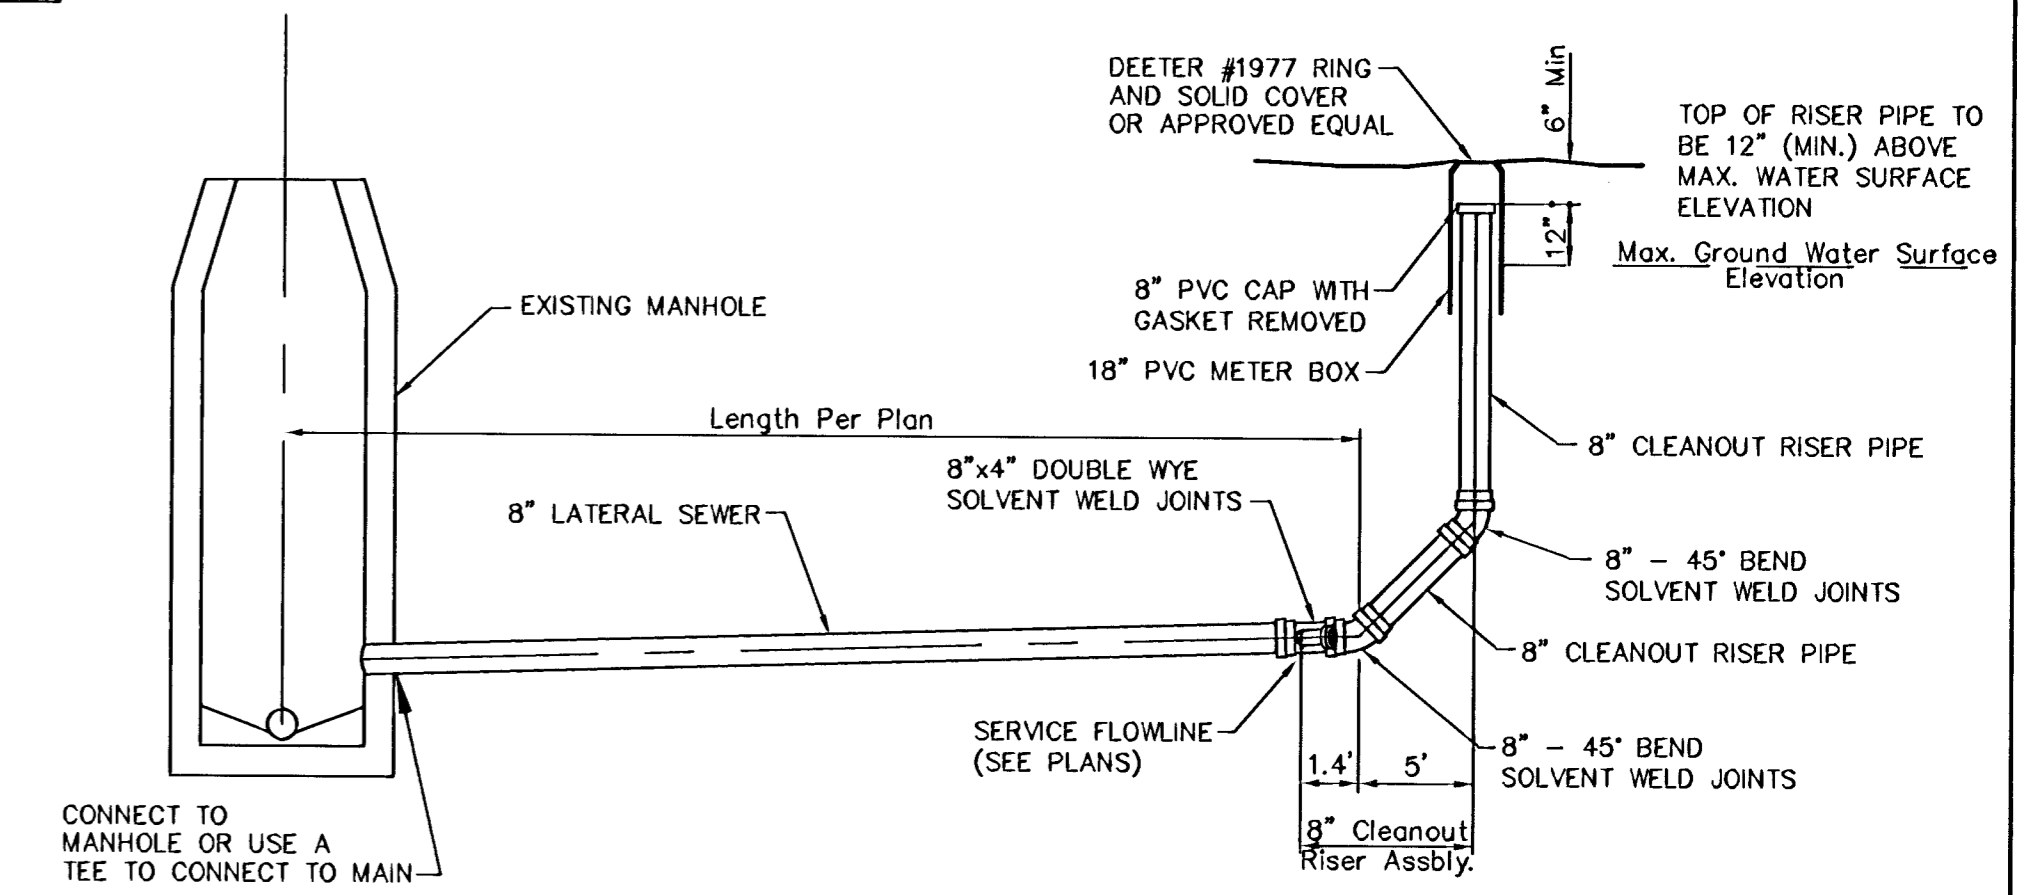

Ruggles & Bohm, P.A.
 Engineering, Surveying, Land Planning
 924 North Main
 Wichita, Kansas 67203
 www.rbkansas.com
 (316) 264-8008
 (316) 264-4621 fax
 E-mail: info@rbkansas.com

PROJECT NUMBER 1670	DESIGN TOR	DRAWN EUB	REVIEW DATE June 27, 2006
DRAWING FILE Utility (SS 2)			
CONQUEST NORTH 2ND ADDITION SANITARY SEWER WICHITA, KANSAS			
