

(REFER TO CITY OF WICHITA PROJ. NO. 1670 PPS)
(REFER TO CITY OF WICHITA PROJ. NO. 1670 PPS)


SEWER SERVICE TABLE									
NUMBER	TYPE	LOT NO.	BLOCK NO.	STATION\OFFSET DIRECTION	4" LATERAL LENGTH	8" LATERAL LENGTH	8" MAIN FLOWLINE	4" RISER FLOWLINE	8" RISER FLOWLINE
A	CONN. TO EXIST. MH	1,2	1	1+23.03 6.77' RT.		50.50'	1324.12 (FL. OUT)		1326.37
A	CONN. TO EXIST. MH	9,10	4	1+23.03 6.77' RT.		41.0'	1324.12 (FL. OUT)		1326.33
B	8" x 4" TEE SADDLE	3	1	1+48.11 9.72' RT.	40'		1324.02	1324.85	
C	8" x 4" TEE SADDLE	8	4	2+04.05 10.68' RT.	20'		1323.80	1324.22	
D	8" x 4" TEE SADDLE	4	1	2+23.73 9.19' RT.	40'		1323.72	1324.55	
E	EXISTING WYE CONN.	5	1	2+78.06	33'		1323.36	1324.05	
F	EXISTING WYE CONN.	7	4	2+84.64 1.75' LT.	32'		1323.25	1323.92	
G	8" x 4" TEE SADDLE	6	1	3+19.60 12.75' LT.	18'		1323.14	1324.51	
H	8" x 4" TEE SADDLE	7	1	3+55.68 17.8' LT.	13'		1322.93	1323.20	
I	EXISTING WYE CONN.	8	1	4+13.20 3.00' LT.	27'		1322.63	1323.20	
J	8" x 4" TEE SADDLE	5	4	4+42.92 .60' RT.	30'		1322.48	1323.10	
K	8" x 4" TEE SADDLE	9	1	4+60.90 1.43' RT.	31'		1322.39	1323.04	
L	EXISTING WYE CONN.	4	4	4+83.21 1.0' RT.	32'		1322.28	1322.95	
M	8" x 4" TEE SADDLE	10	1	5+13.68 2.0' LT.	28'		1322.13	1322.71	
N	SEAL EXIST. WYE			5+33.74 5.50' LT.					
O	SEAL EXIST. WYE			6+04.24 1.34' LT.					
P	8" x 4" TEE SADDLE	3	4	6+21.48 5.63' RT.	26'		1322.08	1322.62	
Q	8" x 4" TEE SADDLE	13	1	6+36.54 10.0' RT.	41'		1322.13	1322.98	
R	8" x 4" TEE SADDLE	14	1	6+83.36 12.30' RT.	43'		1322.33	1323.23	
S	SEAL EXIST. WYE			7+18.59 2.61' RT.					
T	8" x 4" TEE SADDLE	2	4	7+91.54 15.50' LT.	46'		1323.00	1323.96	
U	EXISTING WYE CONN.	1	4	8+73.14 19.40' LT.	50'		1323.43	1324.47	
V	EXISTING WYE CONN.	5	2	9+10.00 23.28' LT.	NO RISER		1323.61		
W	8" x 4" TEE SADDLE	9	3	10+29.25 17.73' RT.	NO RISER		1324.20		
X	8" x 4" TEE SADDLE	6	2	10+80.38 2.08' LT.	29'		1324.63	1325.23	
Y	EXISTING WYE CONN.	8	3	10+97.35 5.25' LT.	35'		1324.71	1325.44	
Z	8" x 4" TEE SADDLE	7	3	11+38.29 4.55' LT.	35'		1324.91	1325.64	
A1	8" x 4" TEE SADDLE	6	3	11+90.85 4.14' RT.	26'		1325.18	1325.72	
A2	EXISTING WYE CONN.	7	2	11+97.28 5.53' RT.	39'		1325.21	1326.02	
A3	8" x 4" TEE SADDLE	8	2	12+42.92 15.38' RT.	46'		1325.44	1326.40	
A4	EXISTING WYE CONN.	5	3	12+56.52 18.32' RT.	NO RISER		1325.51		
A5	8" x 4" TEE SADDLE	4	3	13+46.79 22.11' RT.	NO RISER		1326.00		
A6	SEAL EXISTING WYE			14+07.68 20.29' RT.					
A7	SEAL EXISTING WYE			14+18.00 15.55' RT.					
A8	SEAL EXISTING WYE			14+95.14 6.65' RT.					
A9	8" x 4" TEE SADDLE	3	3	15+41.93 13.0' RT.	17'		1327.08	1327.43	
A10	SEAL EXISTING WYE			15+86.00 13.40' RT.					
A11	CONN. TO EXIST. MH	1,2	3	16+37.22 7.0' RT.		23'	1327.47 (FL. OUT)		1329.62
B1	EXISTING WYE CONN.	15	1	0+94.22 6.62' LT.	27'		1323.19	1323.75	
B2	EXISTING WYE CONN.	4	2	1+05.82 6.70' LT.	39'		1323.25	1324.06	
B3	8" x 4" TEE SADDLE	3	2	1+56.68 6.75' LT.	37'		1323.50	1324.70	
B4	EXISTING WYE CONN.	2	2	2+00.81 4.05' RT.	26'		1323.72	1324.26	
B5	8" x 4" TEE SADDLE	16	1	2+06.06 6.64' RT.	43'		1323.75	1324.65	
B6	CONN. TO EXIST. MH	1	2	2+18.06 14.10' RT.	NO RISER		1323.93 (FL. OUT)		
C1	8" x 4" TEE SADDLE	5	D	0+63.39 14.91' RT.	NO RISER		1326.25		
C2	EXISTING WYE CONN.	9	2	1+01.40 21.53' RT.	52'		1326.46	1327.54	
C3	8" x 4" TEE SADDLE	10	2	1+32.06 20.33' RT.	50'		1326.60	1327.64	
C4	8" x 4" TEE SADDLE	11	2	1+72.60 8.88' RT.	39'		1326.78	1327.59	
C5	CONN. TO EXIST. MH	12,13	2	1+86.95 1.28' RT.		56'	1326.86 (FL. OUT)		1329.08
C6	8" x 4" TEE SADDLE	14,15	2	2+88.26 35.12' RT.	65'		1327.42	1328.77	
C7	CONN. TO EXIST. MH	16,17	2	3+77.33 30.57' RT.	62'		1327.98 (FL. OUT)	1331.27	
C7	CONN. TO EXIST. MH	1,2	D	3+77.33 30.57' RT.			1327.98 (FL. OUT)		

NOTE: ELEVATIONS SHOWN ARE MSL DATUM.
SUBTRACT 1187.40 FOR CITY DATUM.


(REFER TO CITY OF WICHITA PROJ. NO. 1670 PPS)

(REFER TO CITY OF WICHITA PROJ. NO. 1670 PPS)

(REFER TO CITY OF WICHITA PROJ. NO. 1670 PPS)

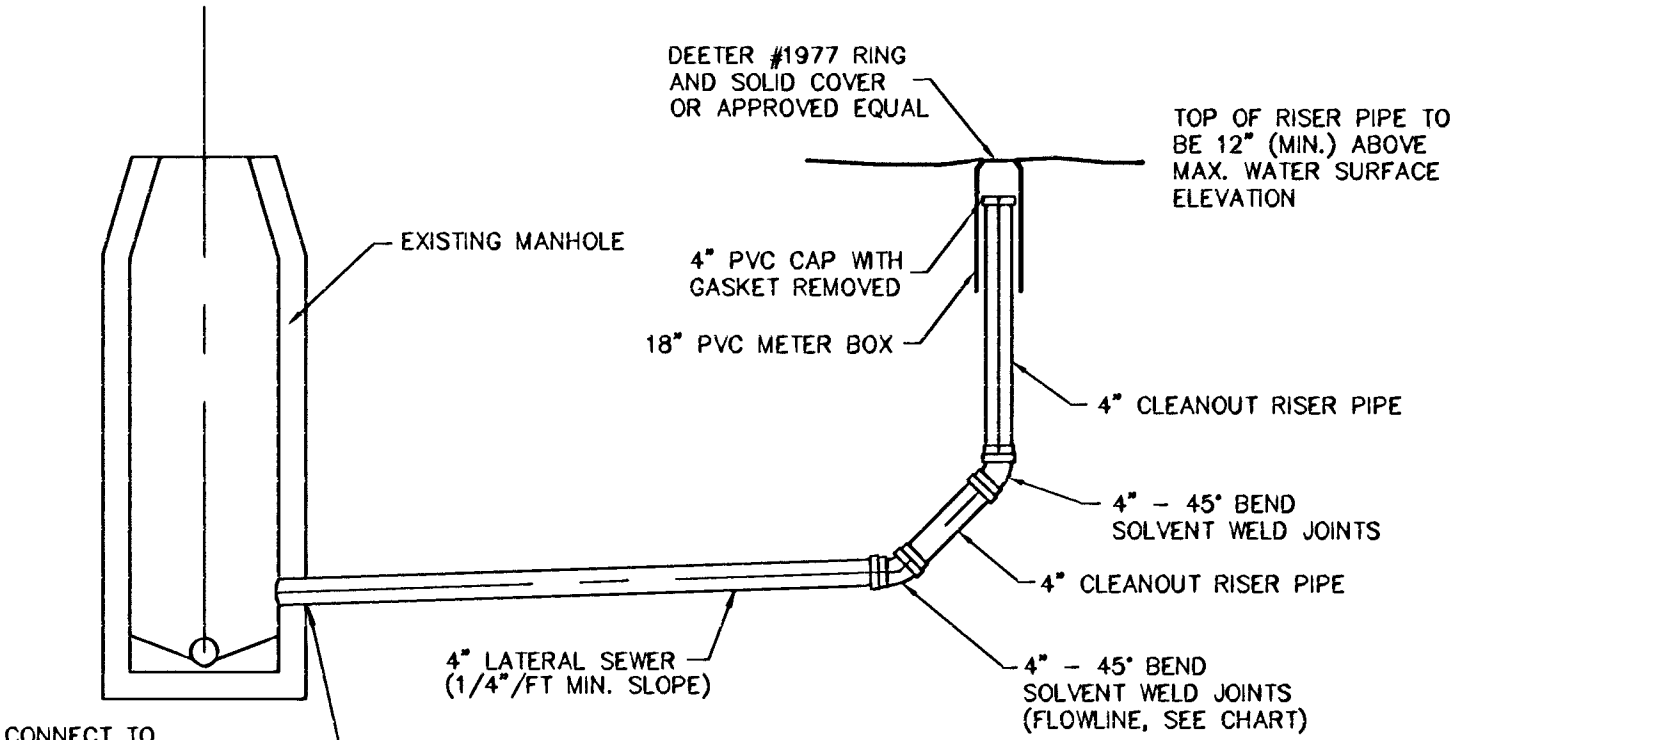


4" CLEANOUT RISER
ASSEMBLY DETAIL WITHOUT WYE

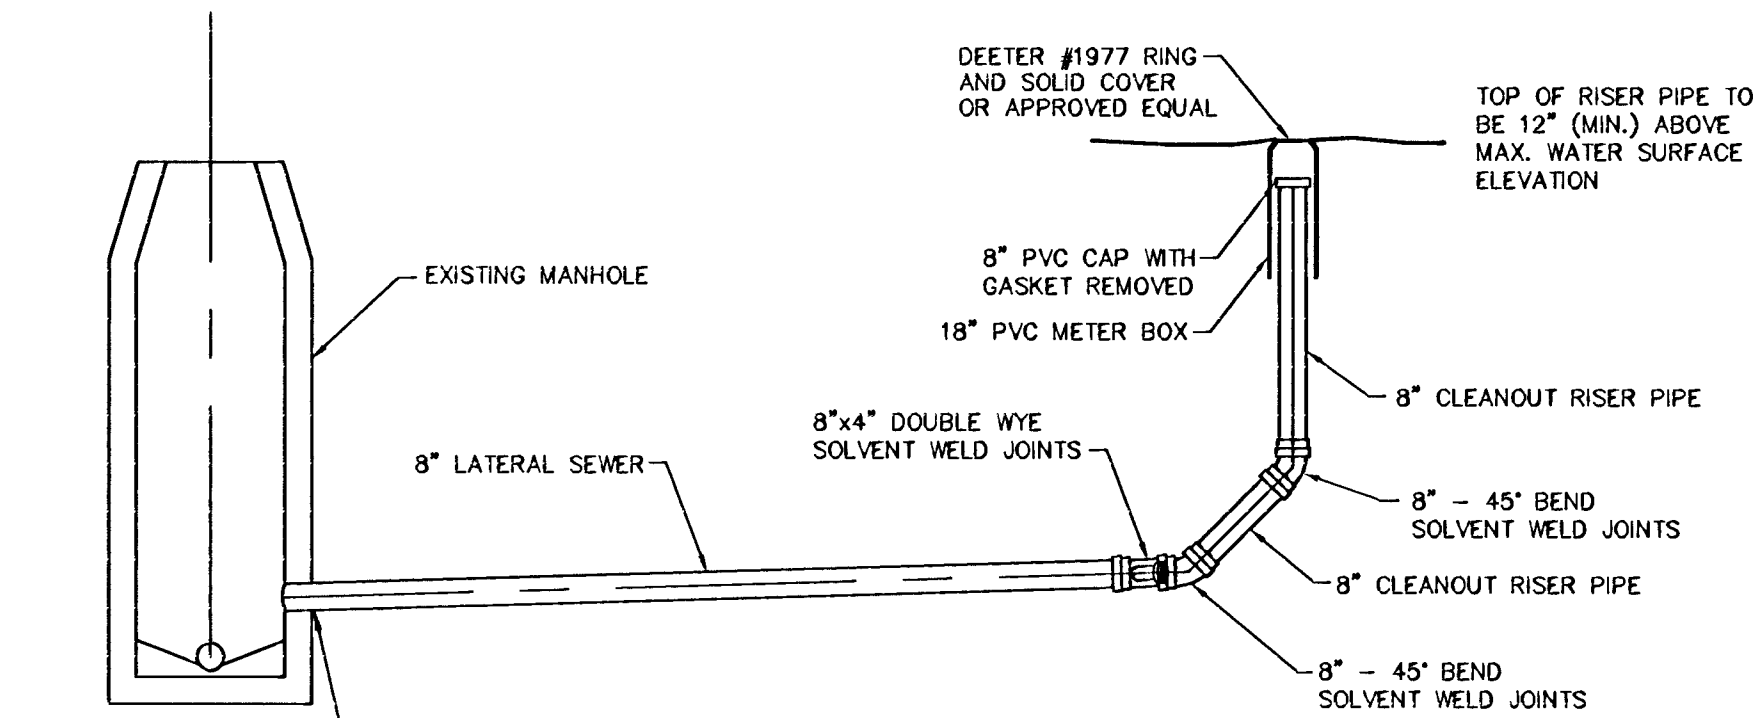

8" CLEANOUT RISER
ASSEMBLY DETAIL

FOR INFORMATION ONLY

SANITARY SEWER SERVICE TABLE
CONQUEST NORTH 2ND ADDITION
WICHITA, KANSAS

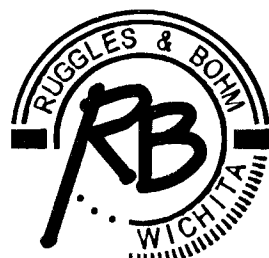

Ruggles & Bohm, P.A.
Engineering, Surveying, Land Planning
924 North Main
Wichita, Kansas 67203
www.rbkansas.com
(316) 284-8008
(316) 284-4821 fax
E-mail: info@rbkansas.com

DRAWING FILE
Utility {SS Service}

PROJECT NUMBER
1670

DESIGN
TCR
DRAWN
EJB
REVIEW
UTILITY

DATE
June 27, 2006

SHEET
2
OF
2