


SCALE:  
PLAN: 1"=20'  
PROFILE: 1"=20' HORIZ.  
1"=5' VERT.

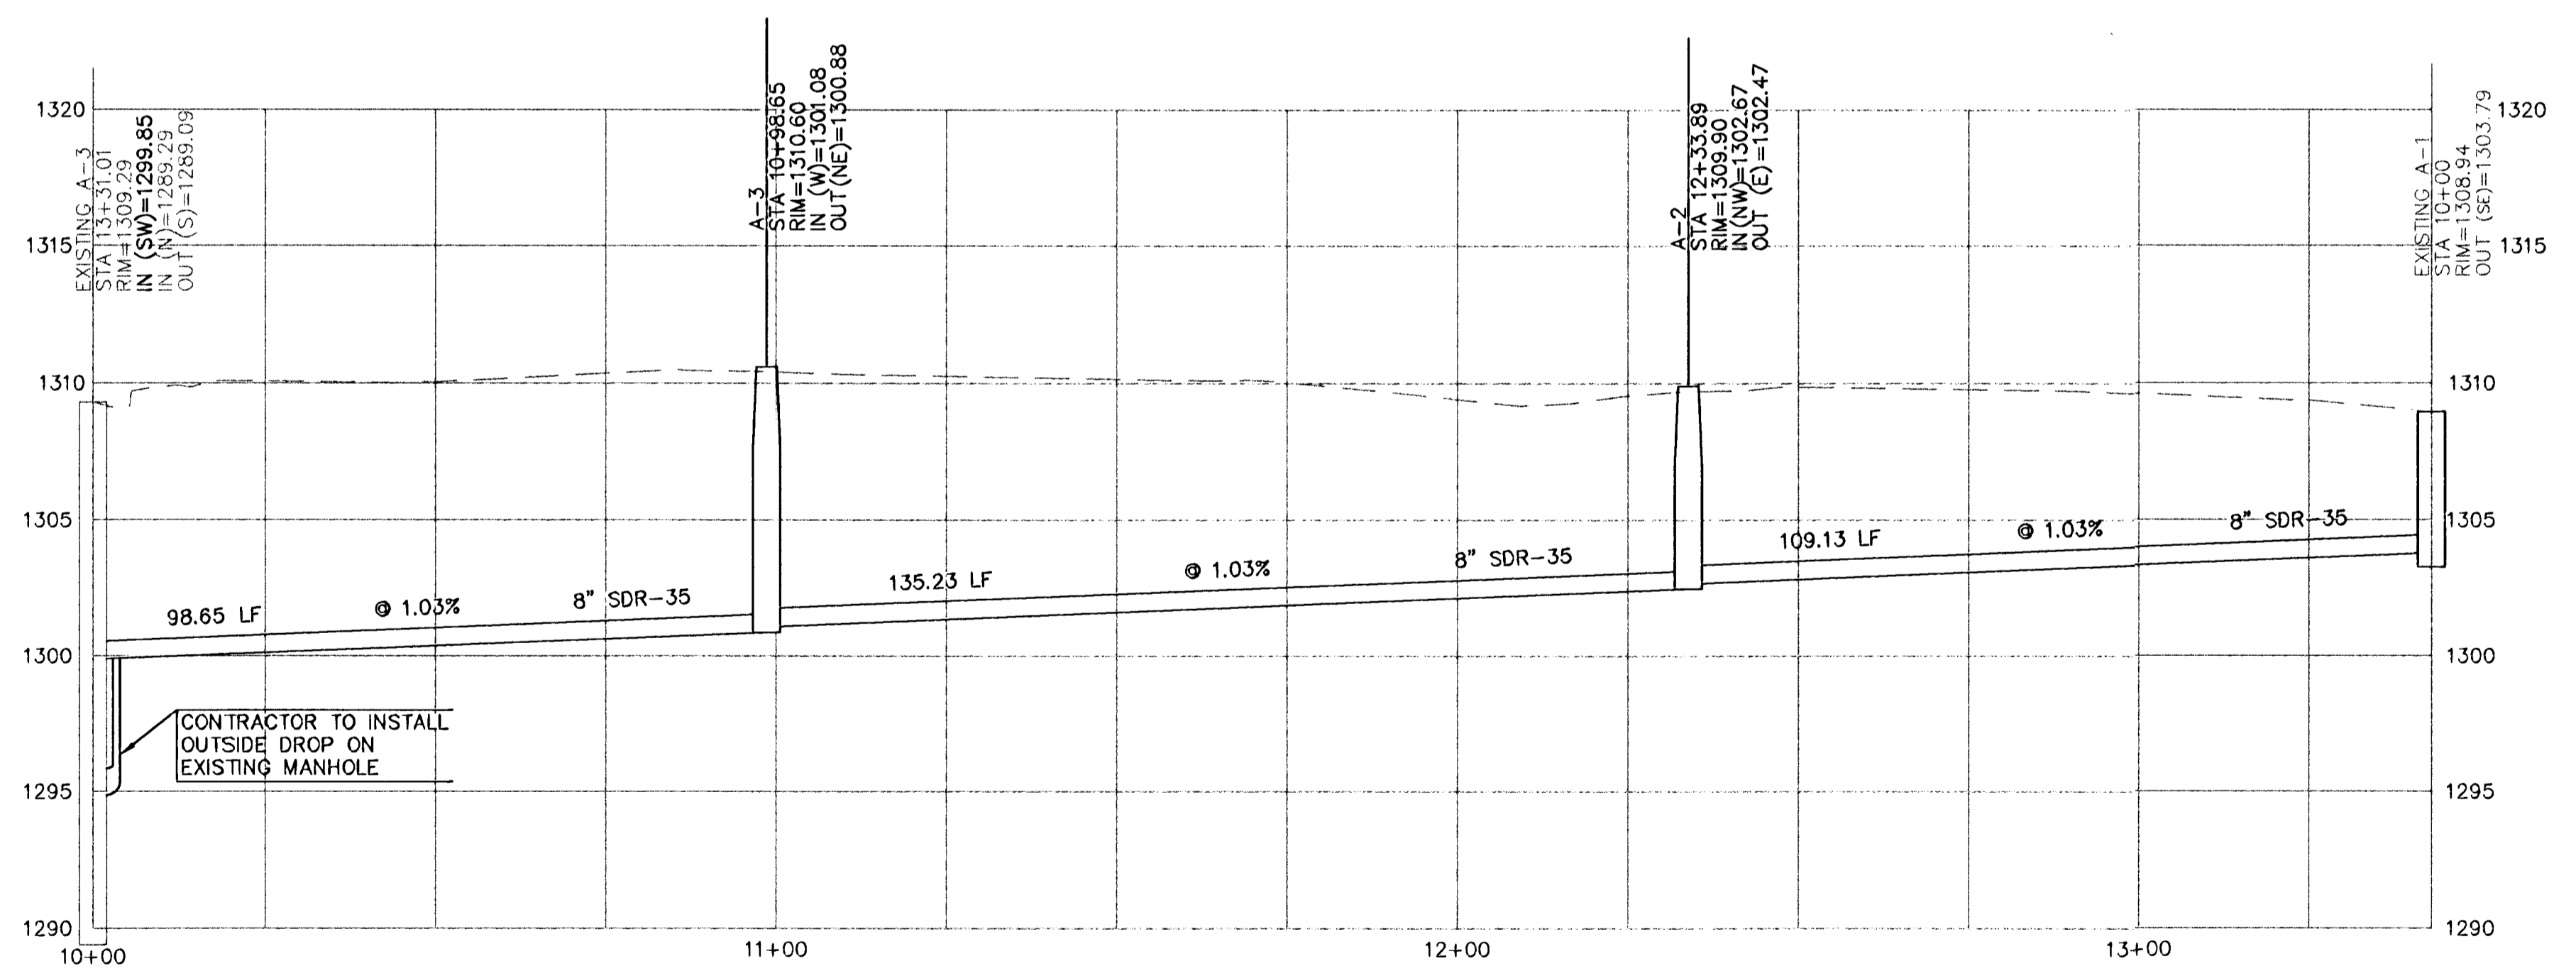

EXTENSIVE REVISIONS

PROJ. NO.	A08_2911
DATE	AUG 4, 2008
DESIGNER	LDO
DRAWN BY	LRR
CFN	SEWER/2911SPP
SHEET	1
2 OF 3	

REV	DATE	DESCRIPTION
1	11-01-08	REVISED PER CITY COMMENTS
0	08-08-08	INITIAL ISSUE

**FAMILY VIDEO**  
CENTRAL AVENUE & SHERIDAN STREET  
WICHITA, KANSAS

**KAW VALLEY ENGINEERING, INC. - CONSULTING ENGINEERS**  
Office: Junction City, Mo. Kansas City, Mo. Lawrence, Mo.

2319 NORTH JACKSON  
P.O. BOX 1304  
JUNCTION CITY, KANSAS 66441  
785-762-5040 FAX 785-762-7744  
E-MAIL jck@kvweng.com  
WEB SITE www.kvweng.com

**SEWER/2911SPP**

**SANITARY SEWER PLAN & PROFILE**

\\lonep\dwg\06\_2911\DESIGN\sewer\2911SPP.dwg, 11/7/2008 2:55:25 PM, rldr