



PINE MEADOW SECOND, PHASE 2
 PINE MEADOW COURT
 CROSS SECTIONS


13+50

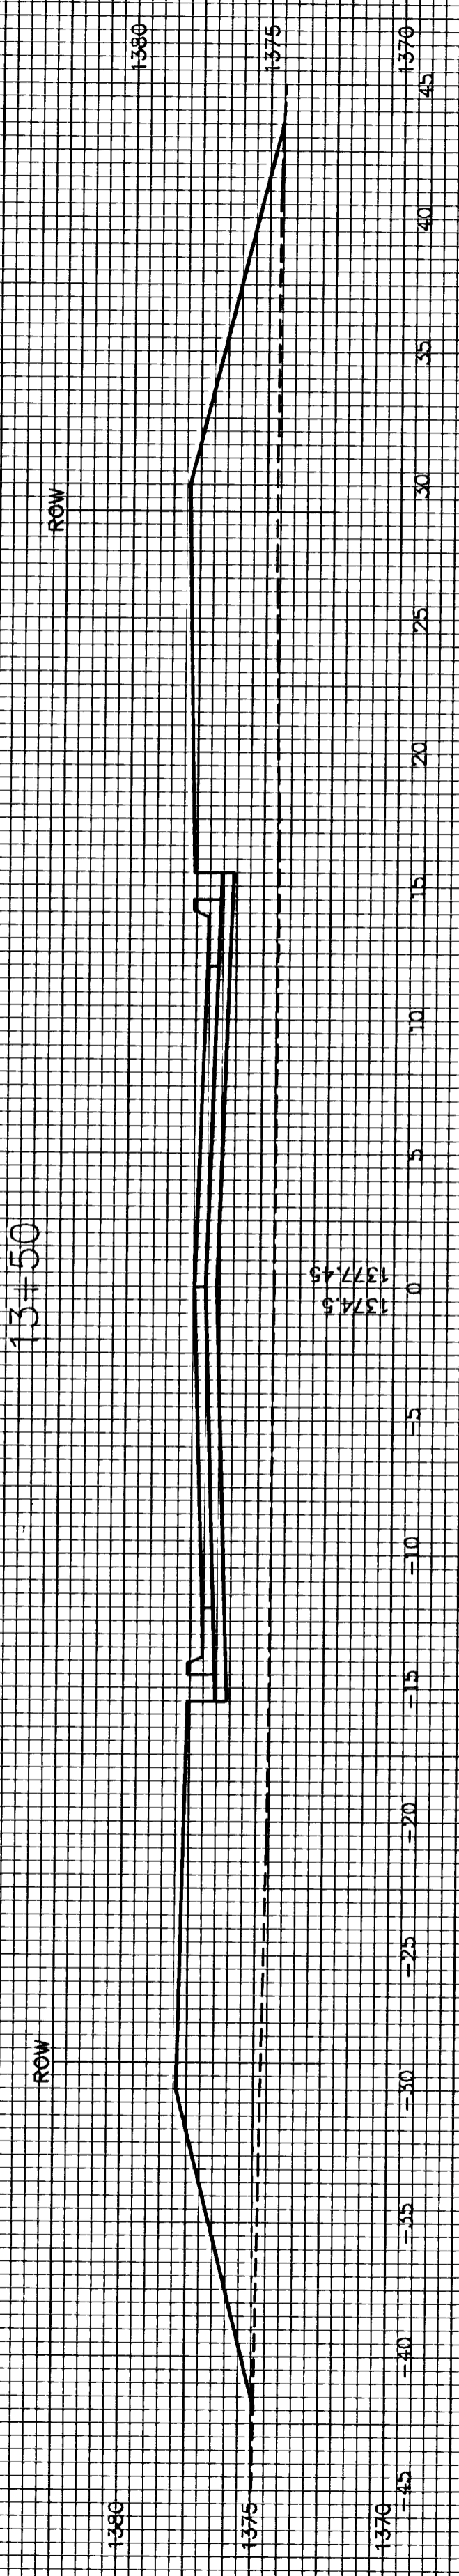


13+00

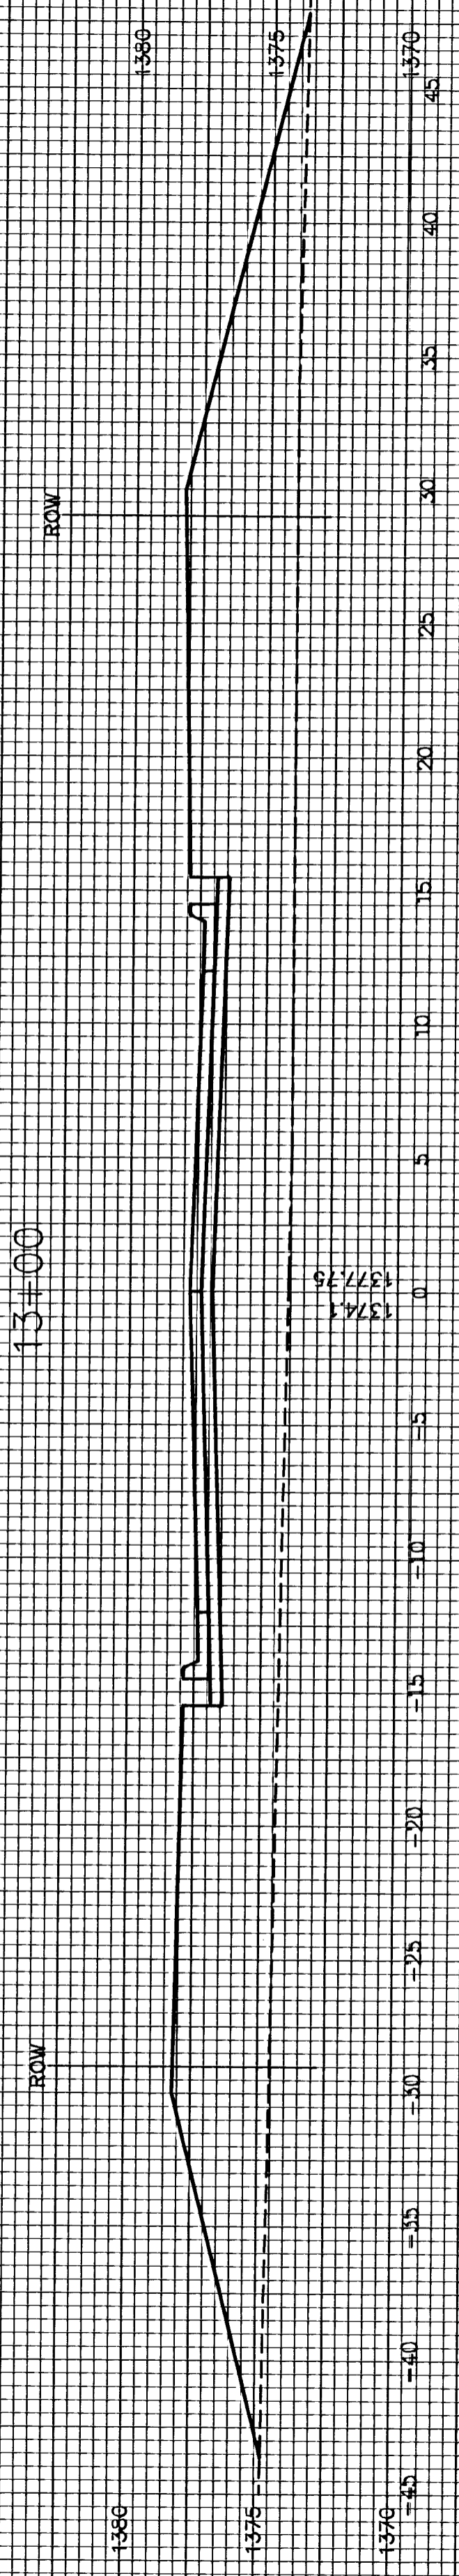


12+50

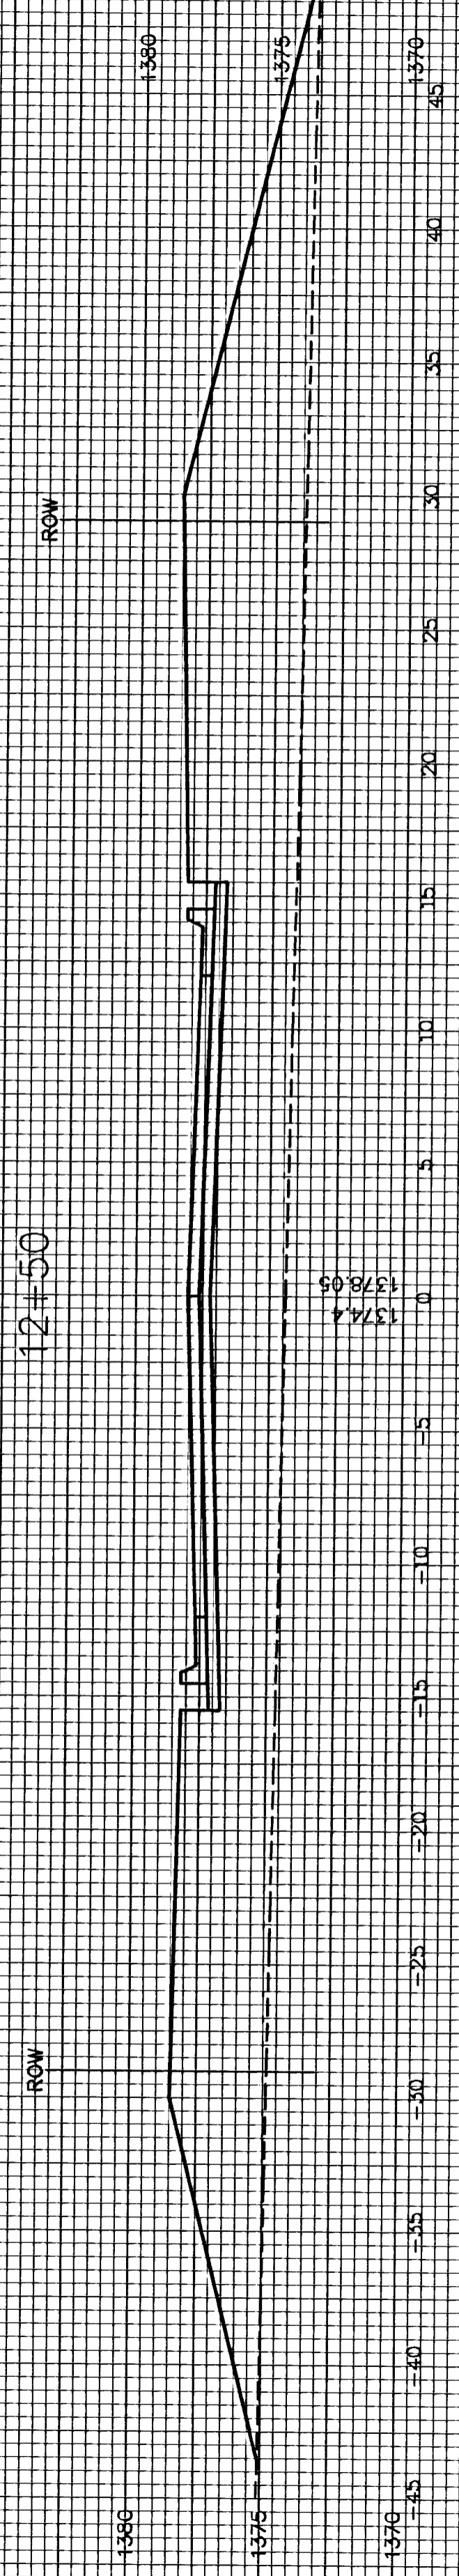


12+00

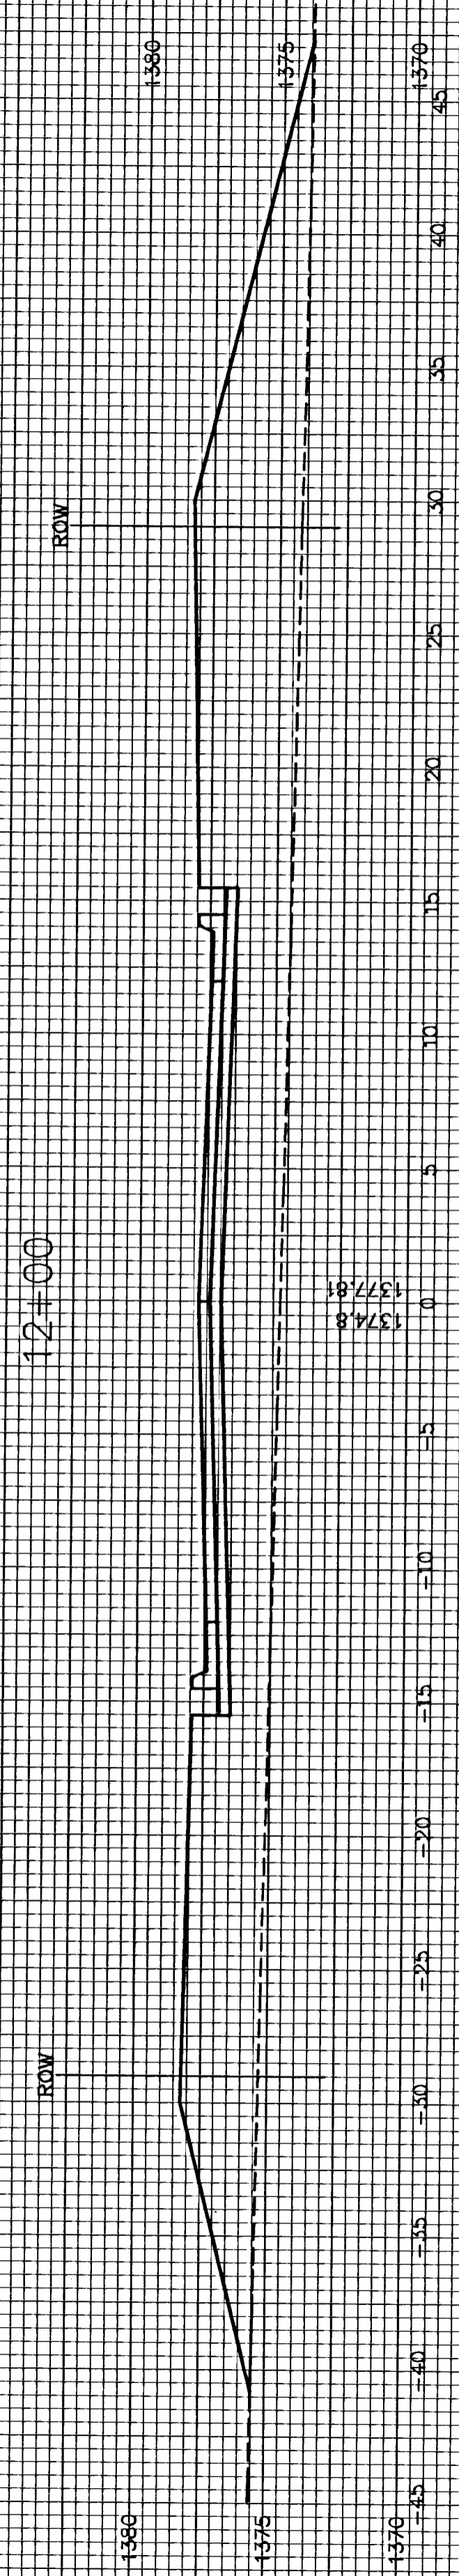


11+50

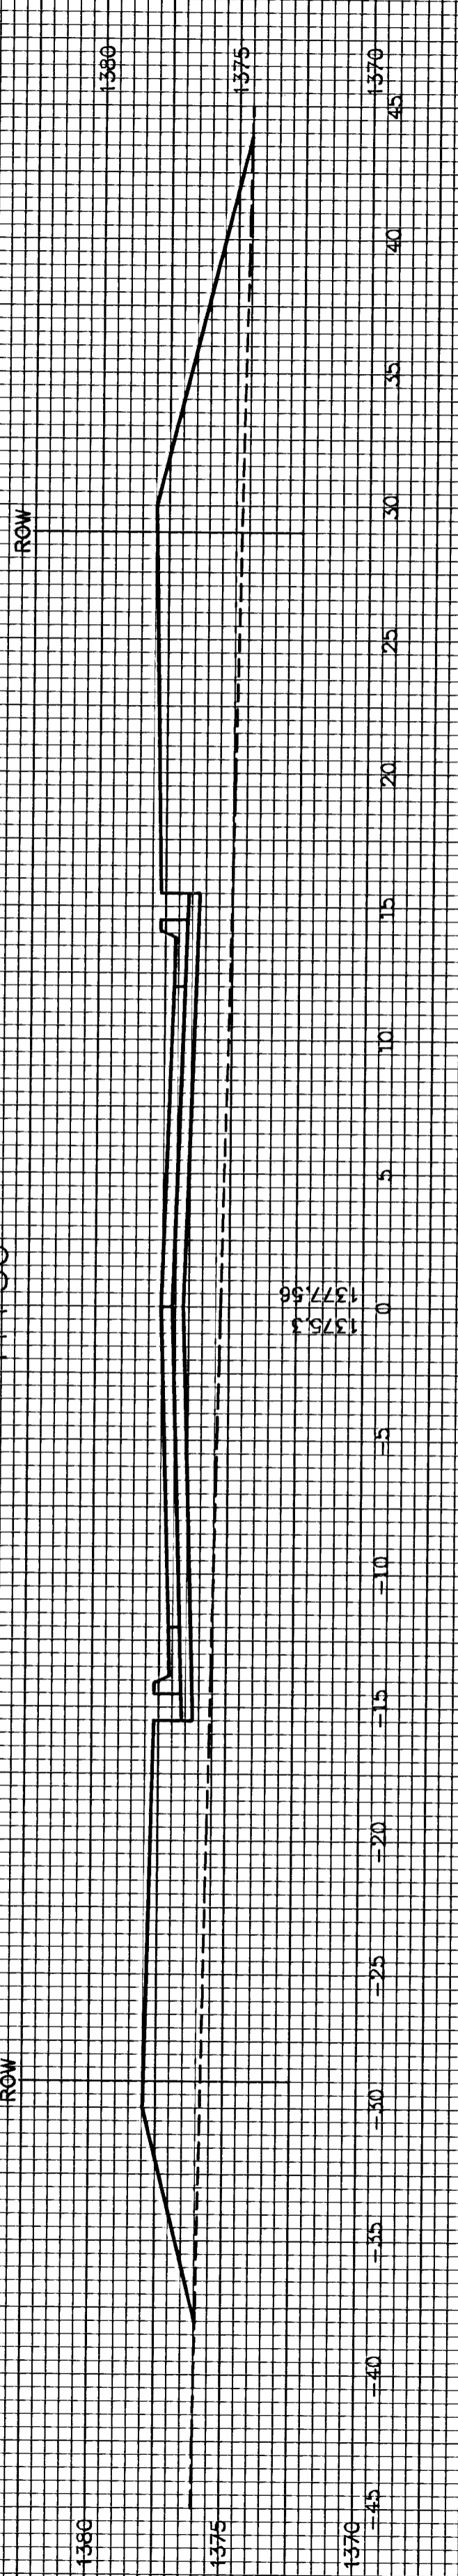

11+00

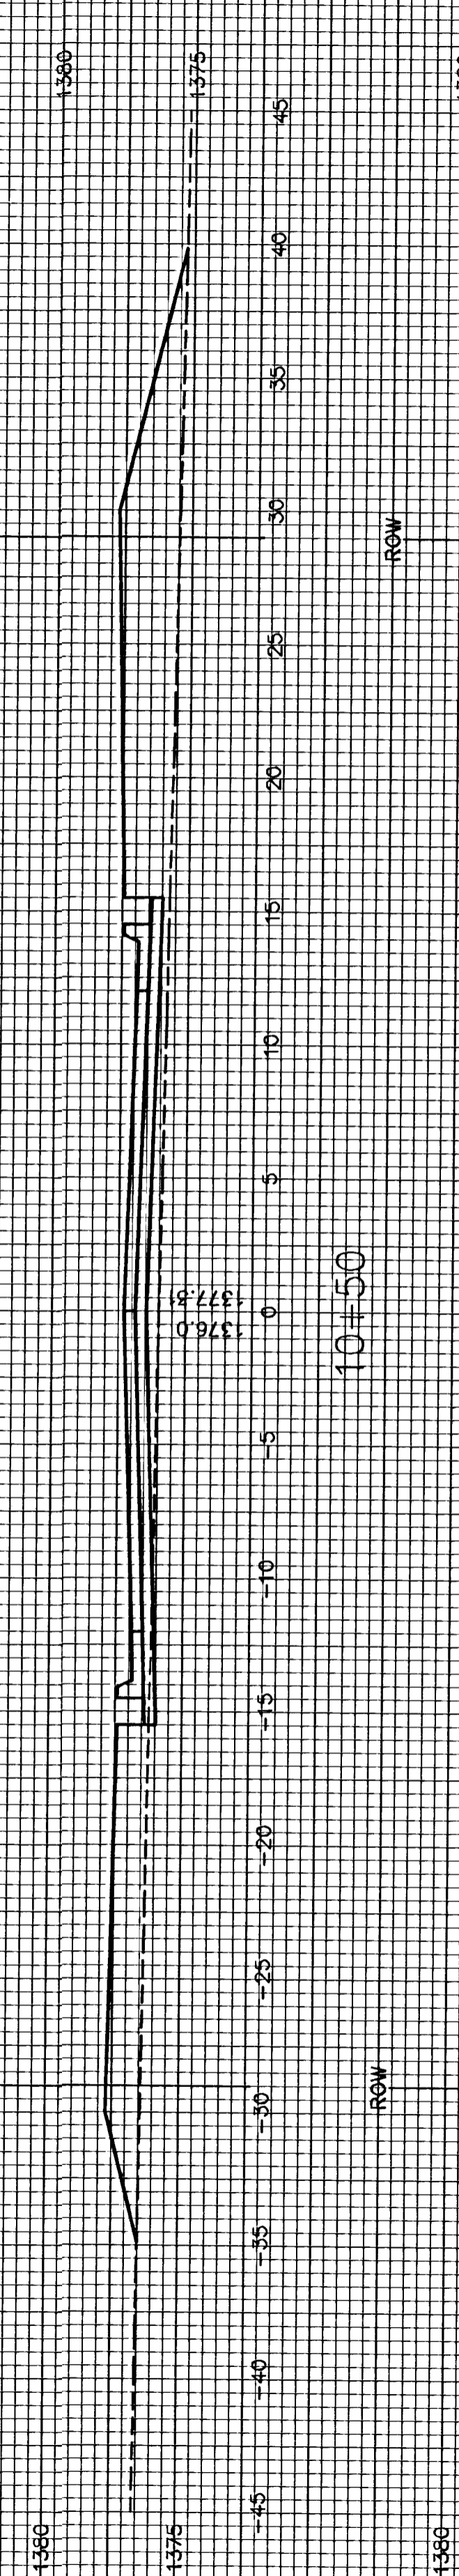

10+50

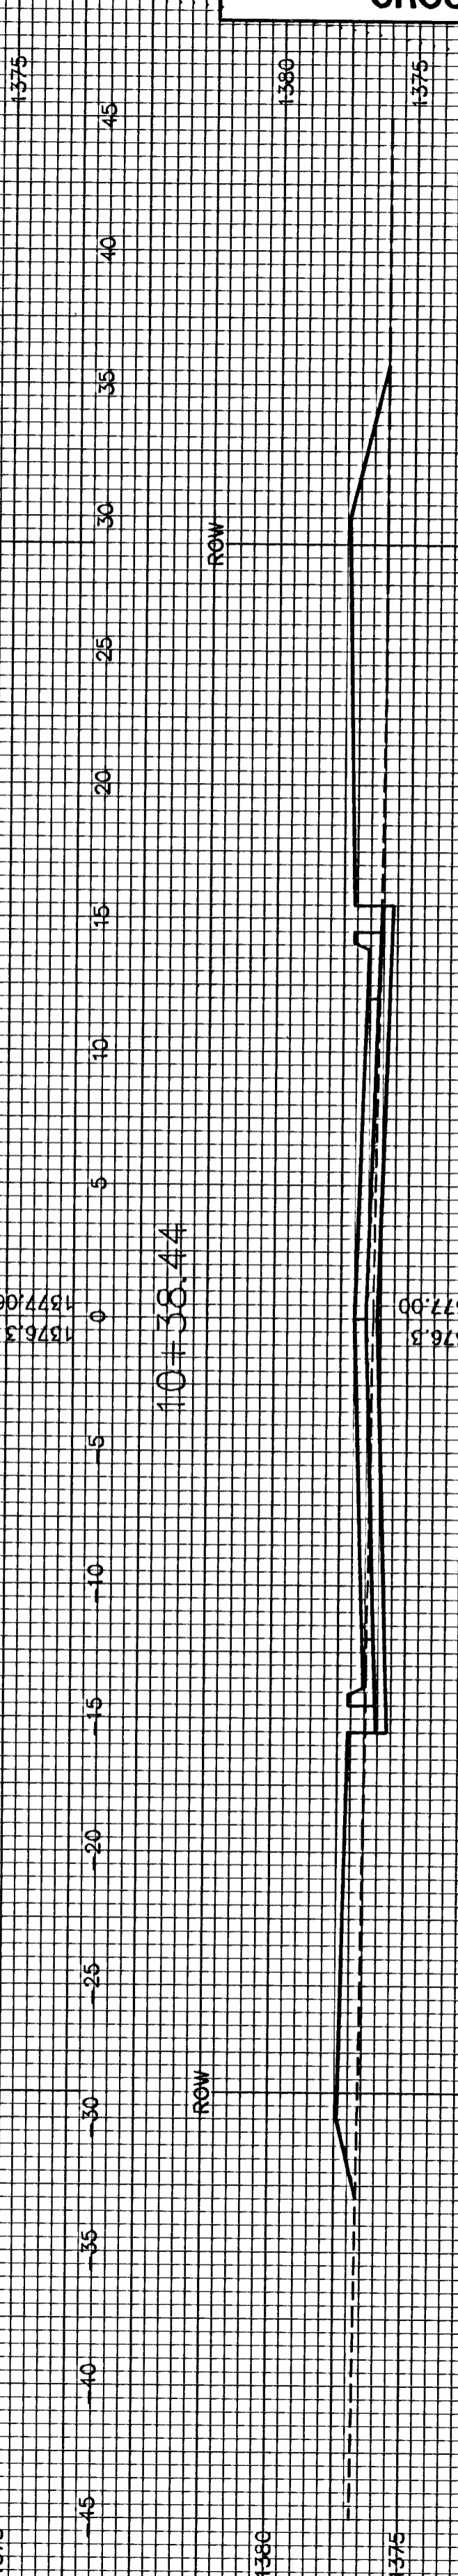

10+38.44

