



40 30 20 10 0 10 20 30 40


40 30 20 10 0 10 20 30 40

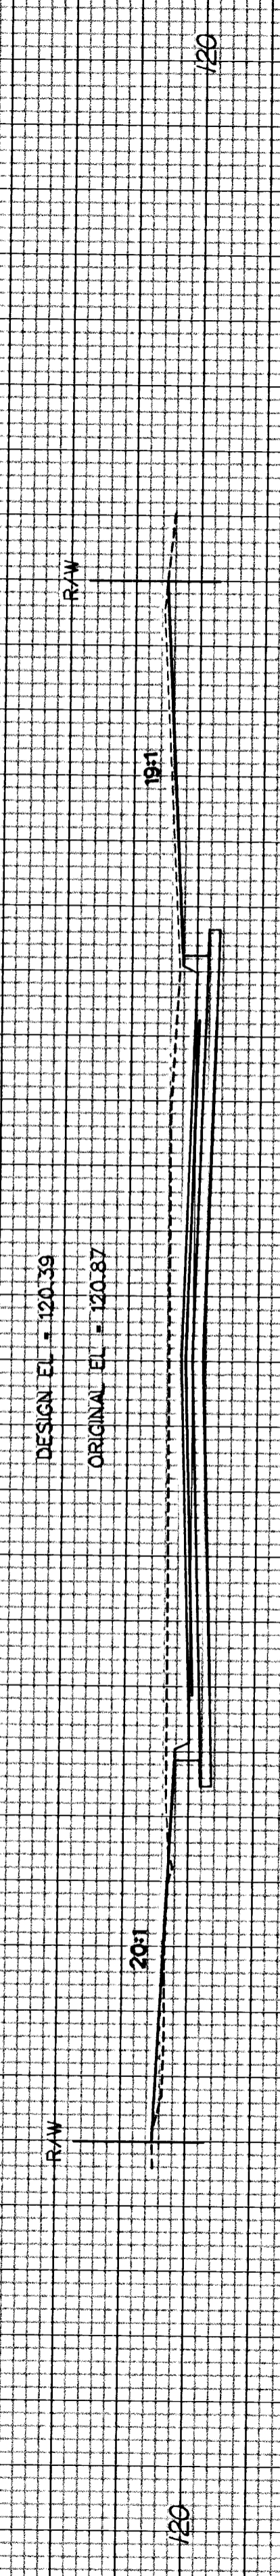


12+49.00  
C=50.6  
F=1.3

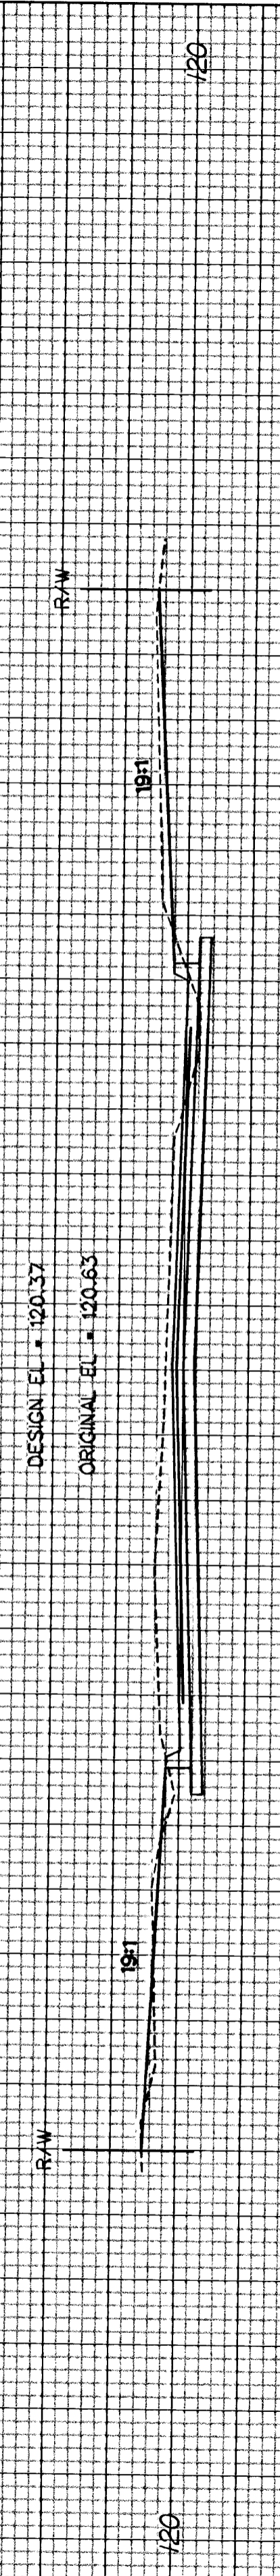


12+20.00  
C=41.2  
F=1.8

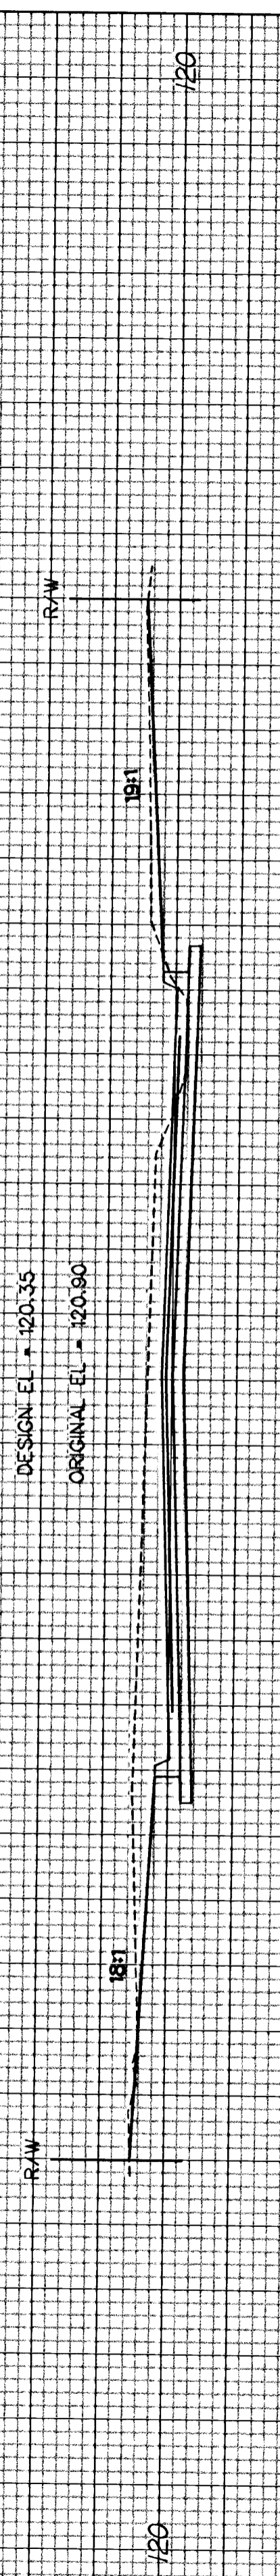

12+00.00  
C=32.9  
F=1.7

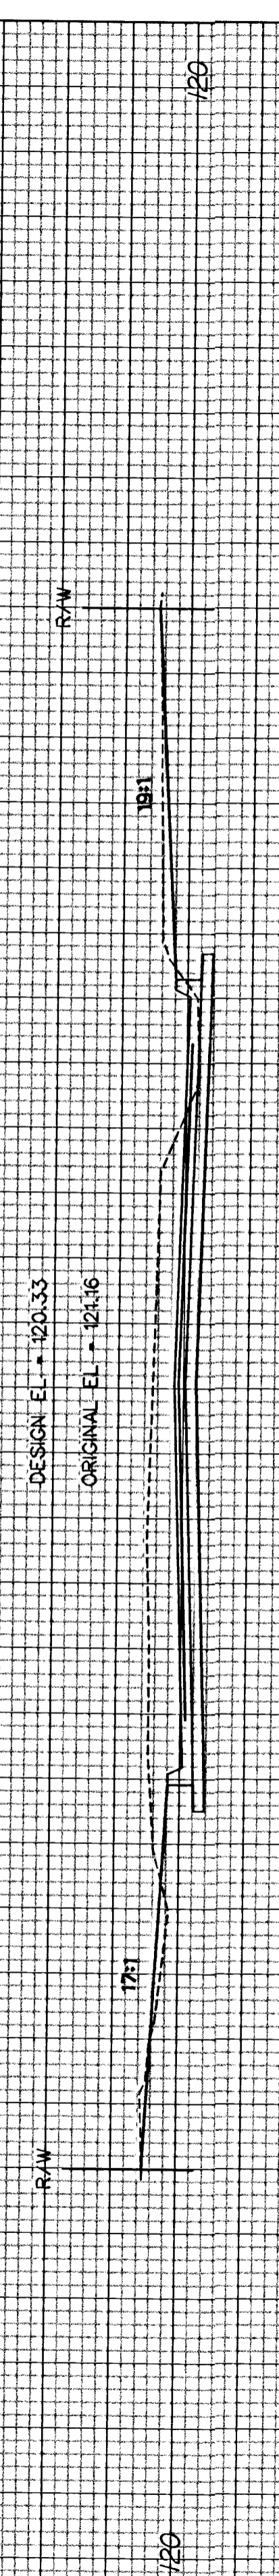

11+80.00  
C=55.5  
F=1.3

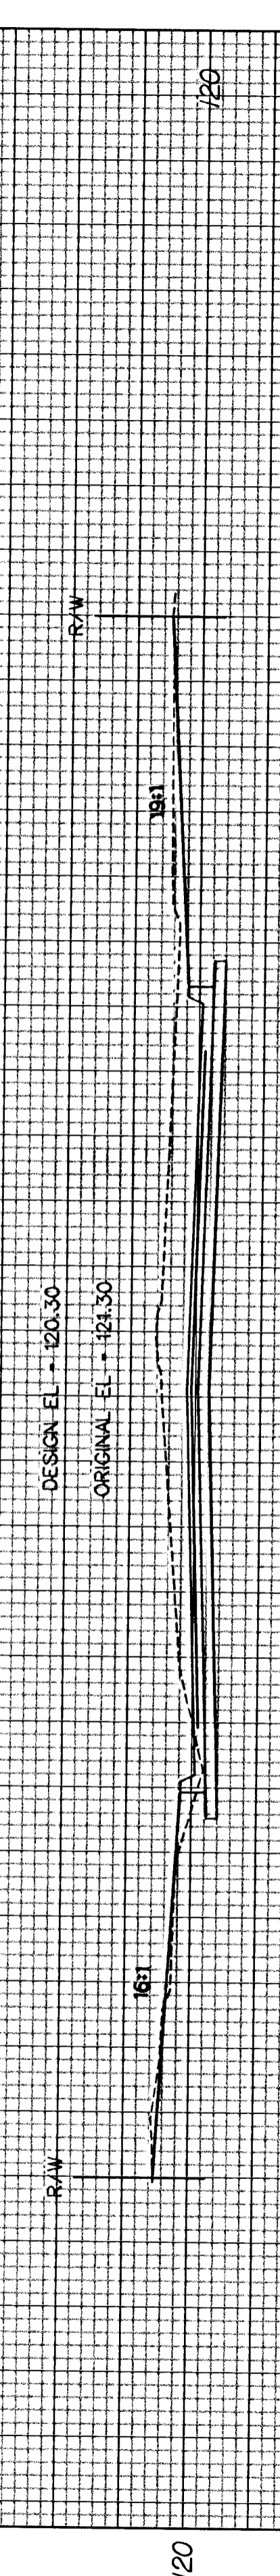

11+60.00  
C=56.7  
F=1.3

**CROSS SECTIONS**  
Sta. 11+00.00 - Sta. 11+80.00

 245 North Waco, Suite 420 Wichita, Kansas 67202	DESIGNED: J.R.L.	DRAWN: M.P.M.
	CHECKED: B.A.L.	DATE: 2/2004
	SCALE: 1" = 50'	SHEET NO.: 16