




1+50

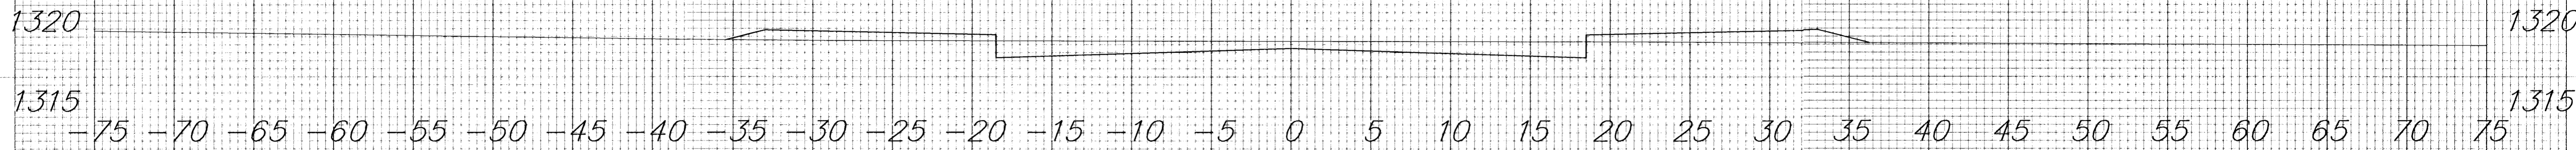


1+00

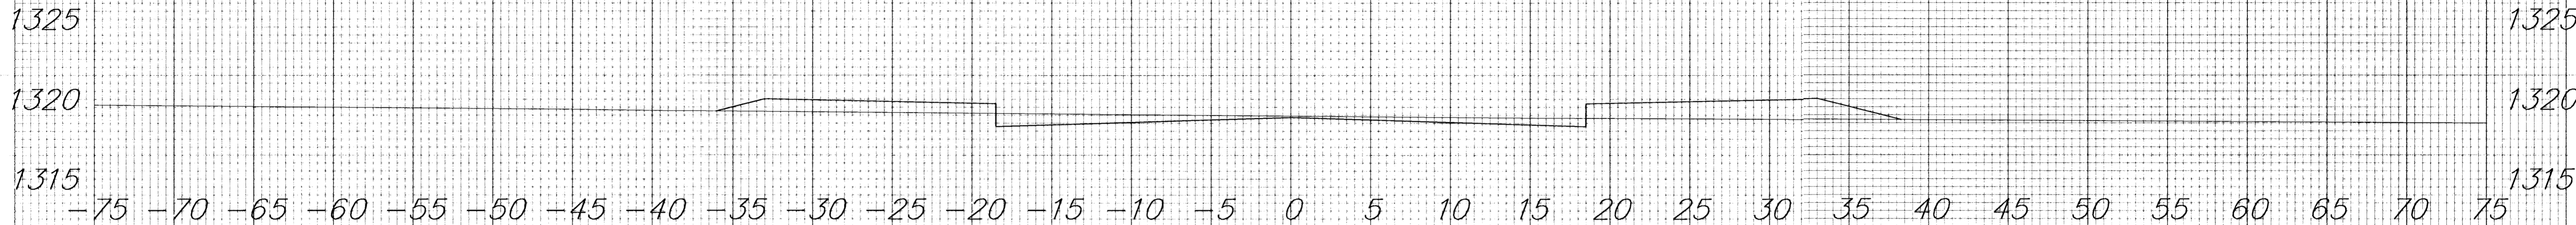



0+50

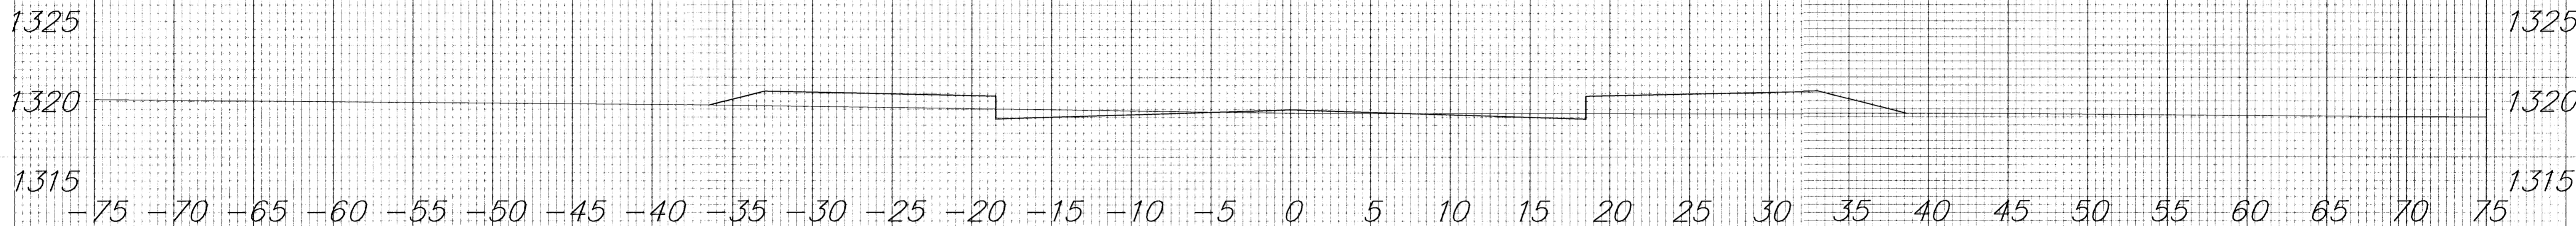

0+17.50

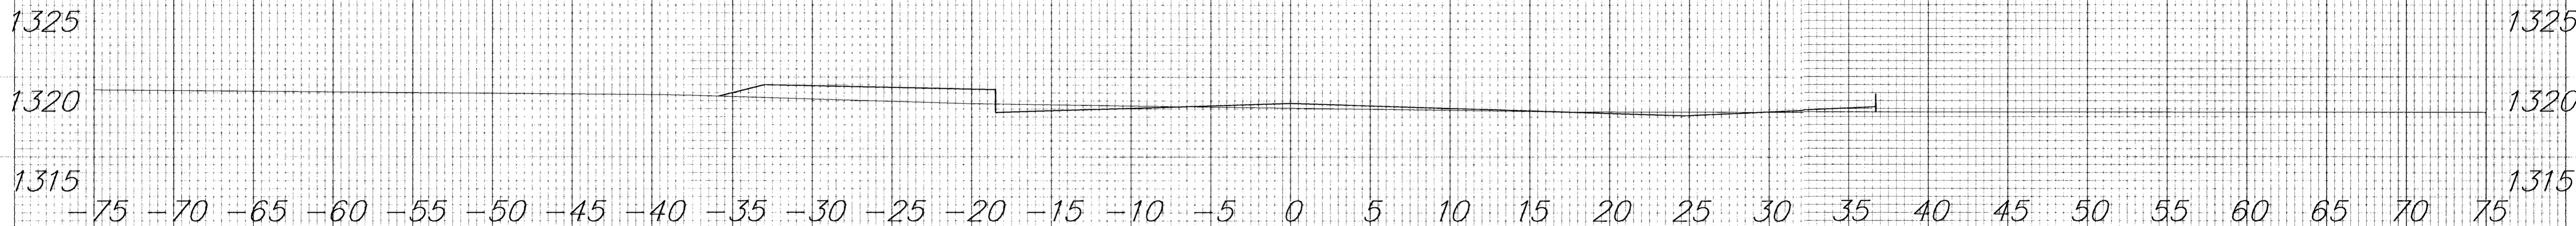

0+00

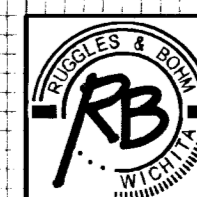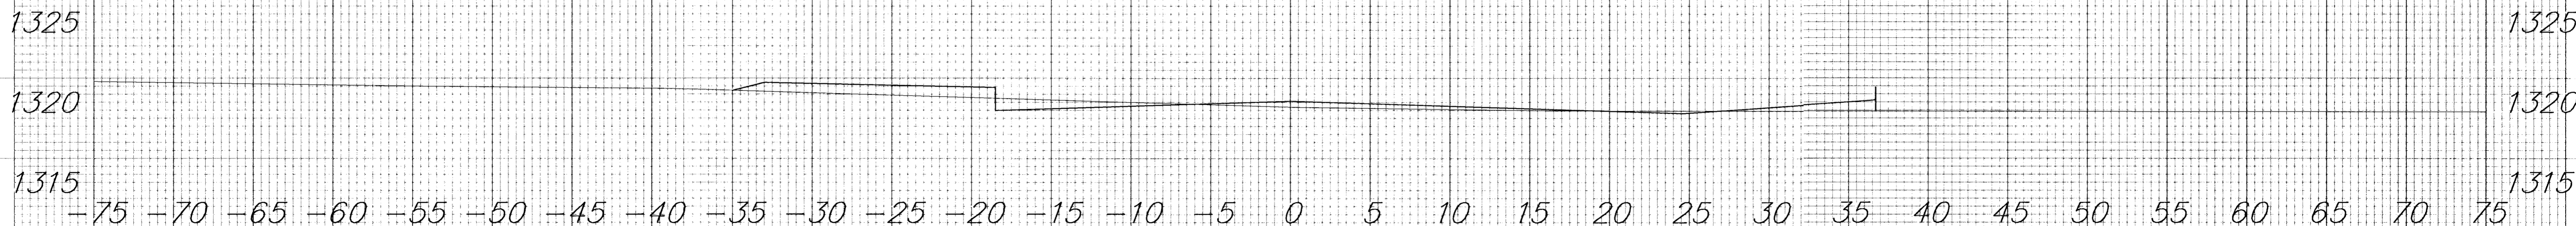

Shellys Orchard Addition  
Jewell

0+00 - 1+50

21/30