




6+26.24

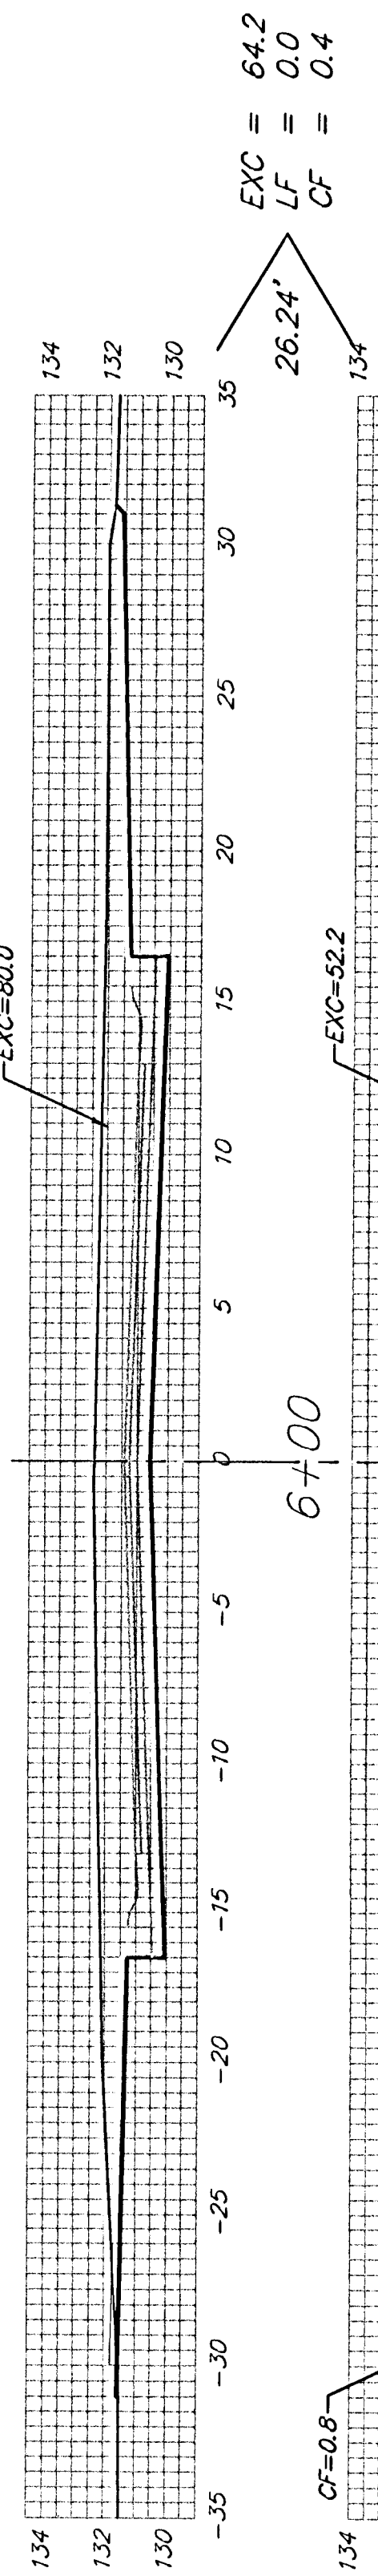


6+00

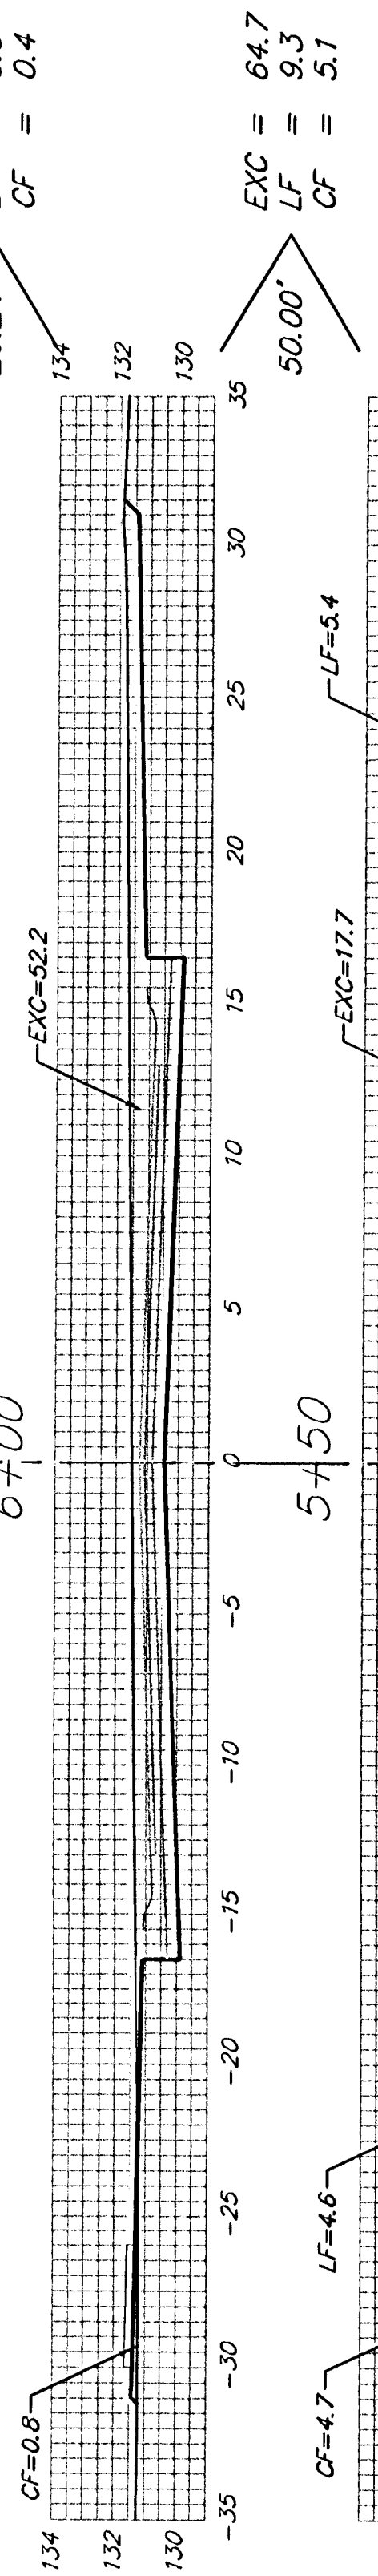


5+50

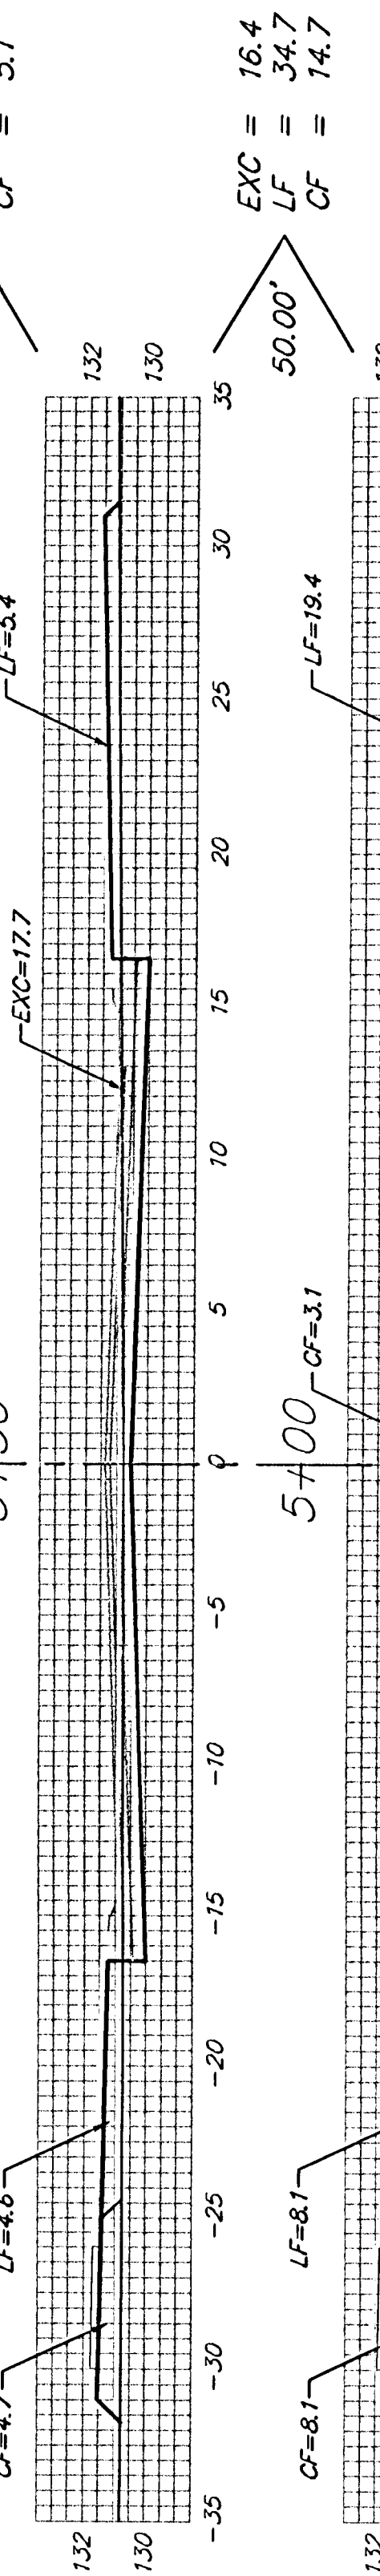


5+00 CF=3.1

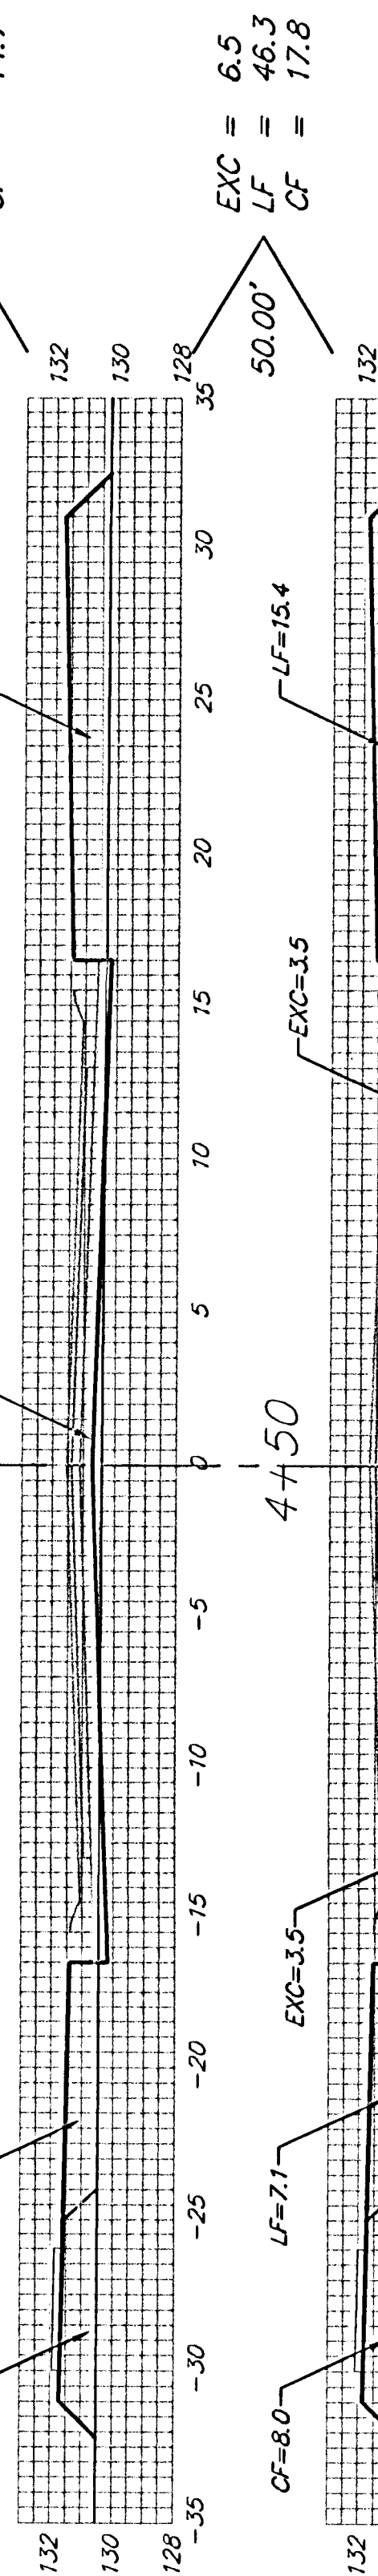


4+50

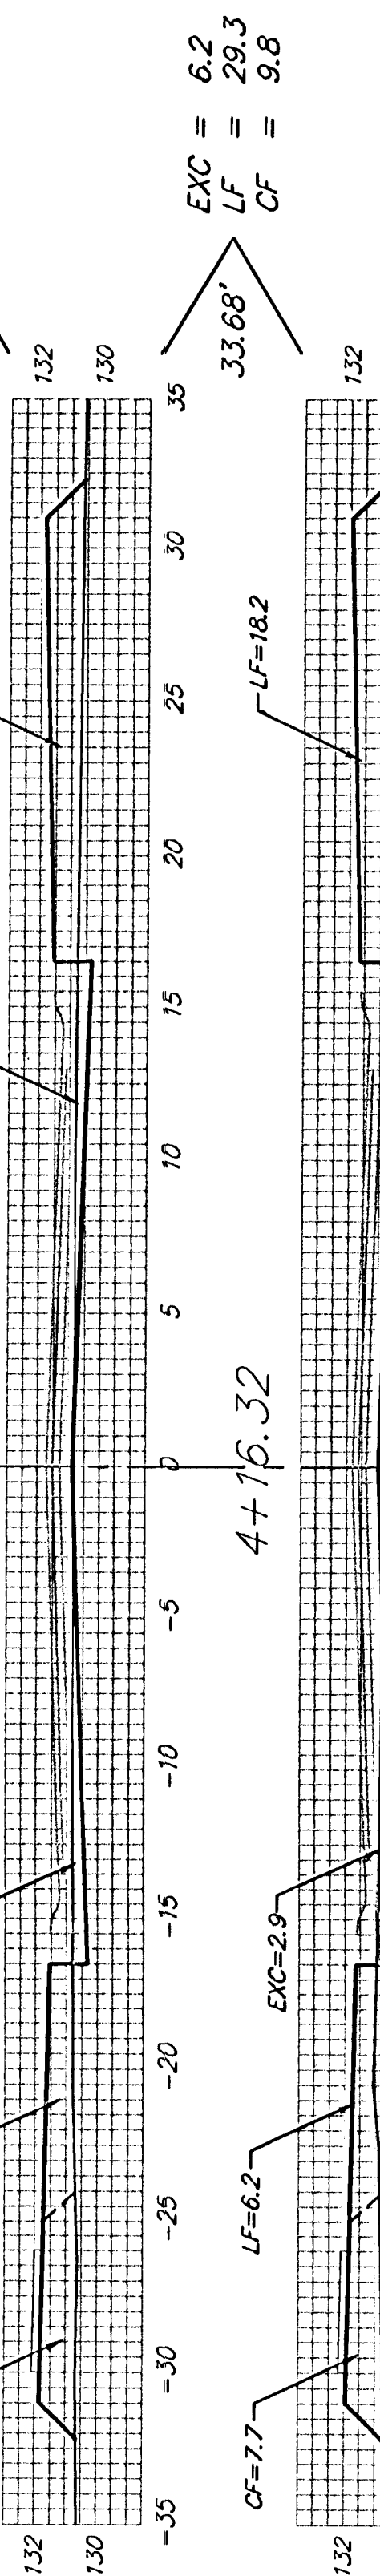


4+16.32

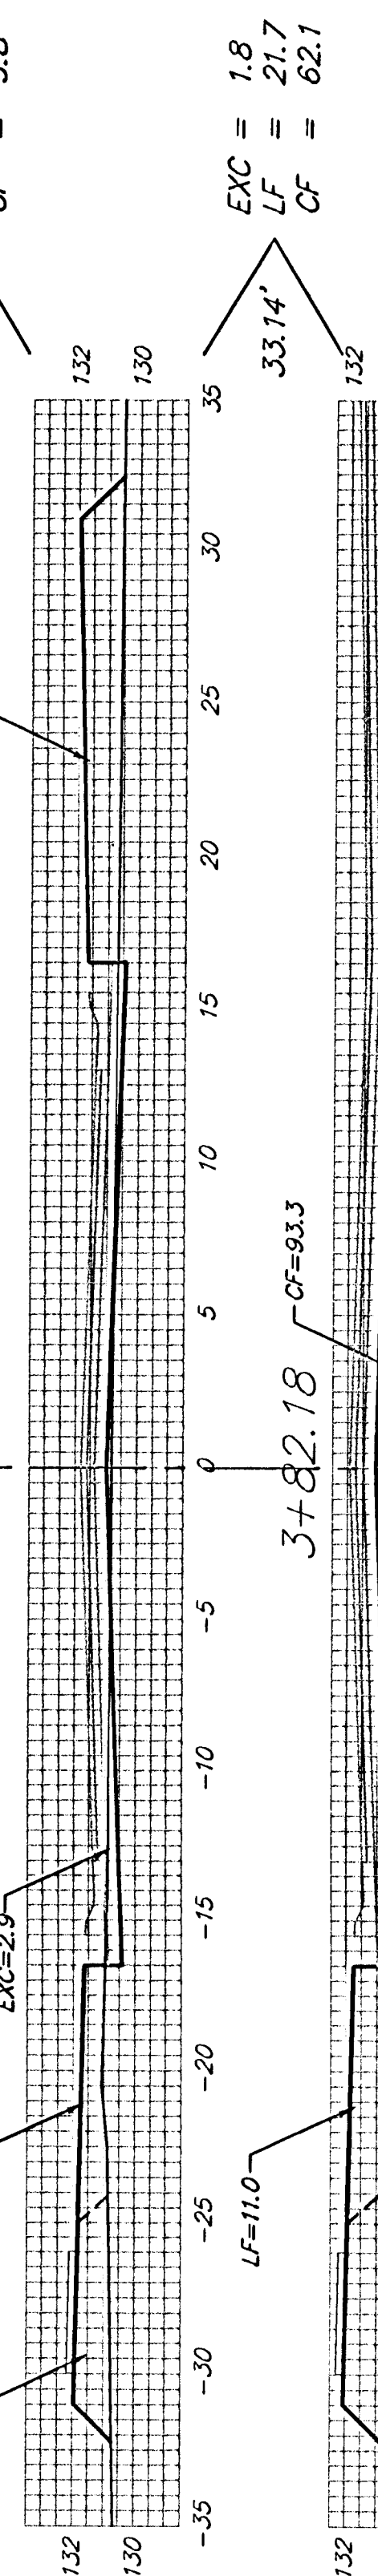


3+82.18 CF=93.3

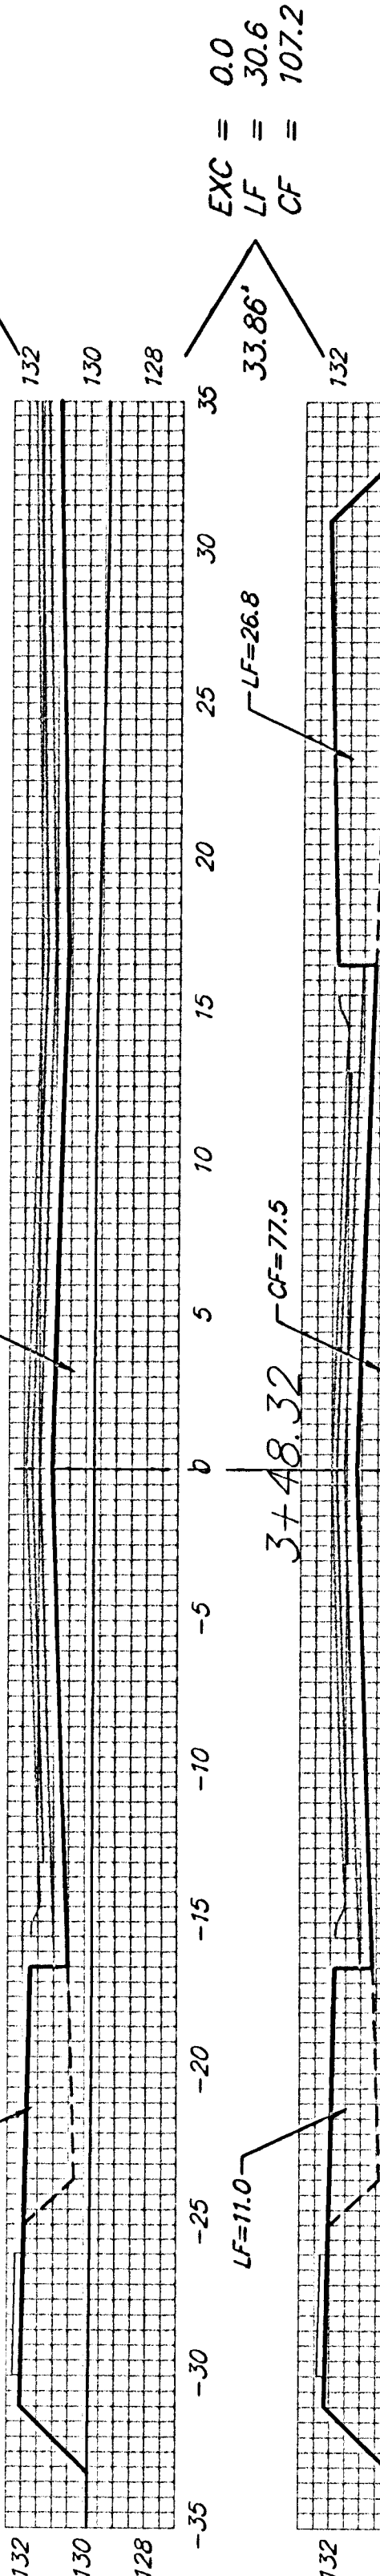


3+48.32 CF=77.5

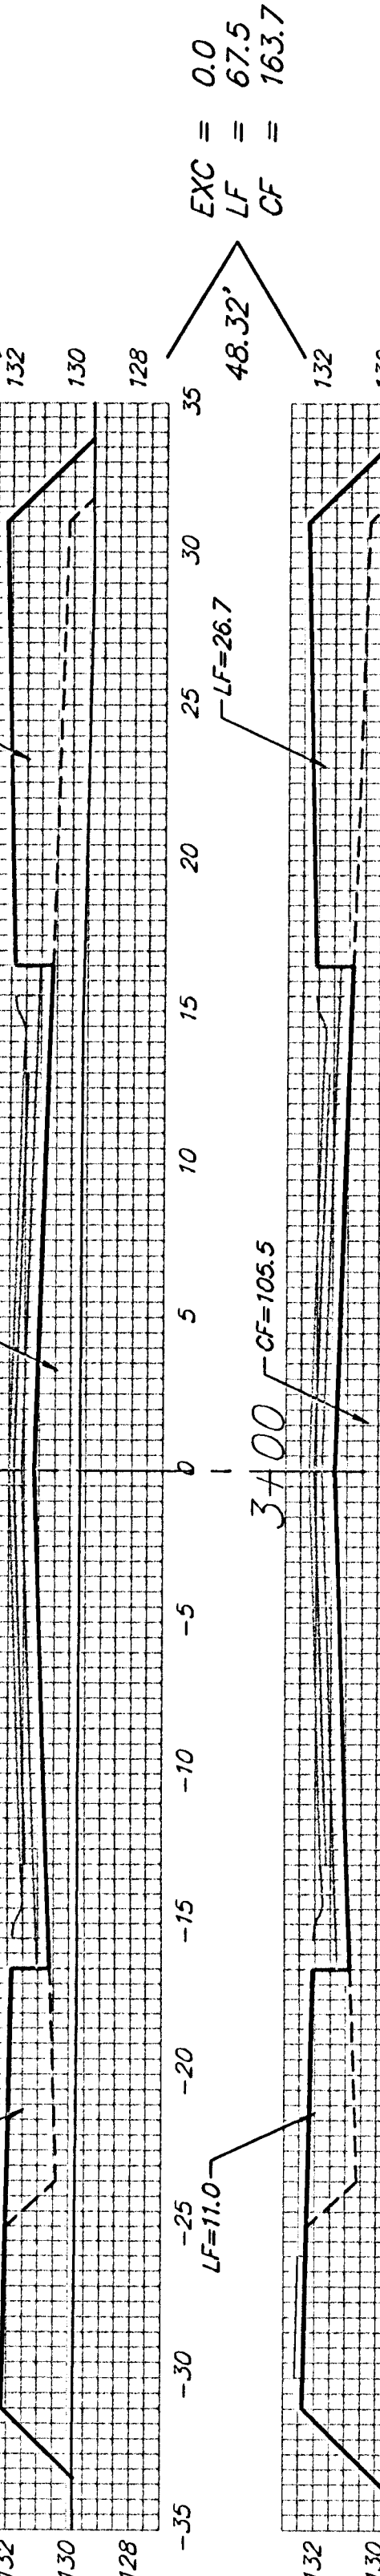


3+00 CF=105.5

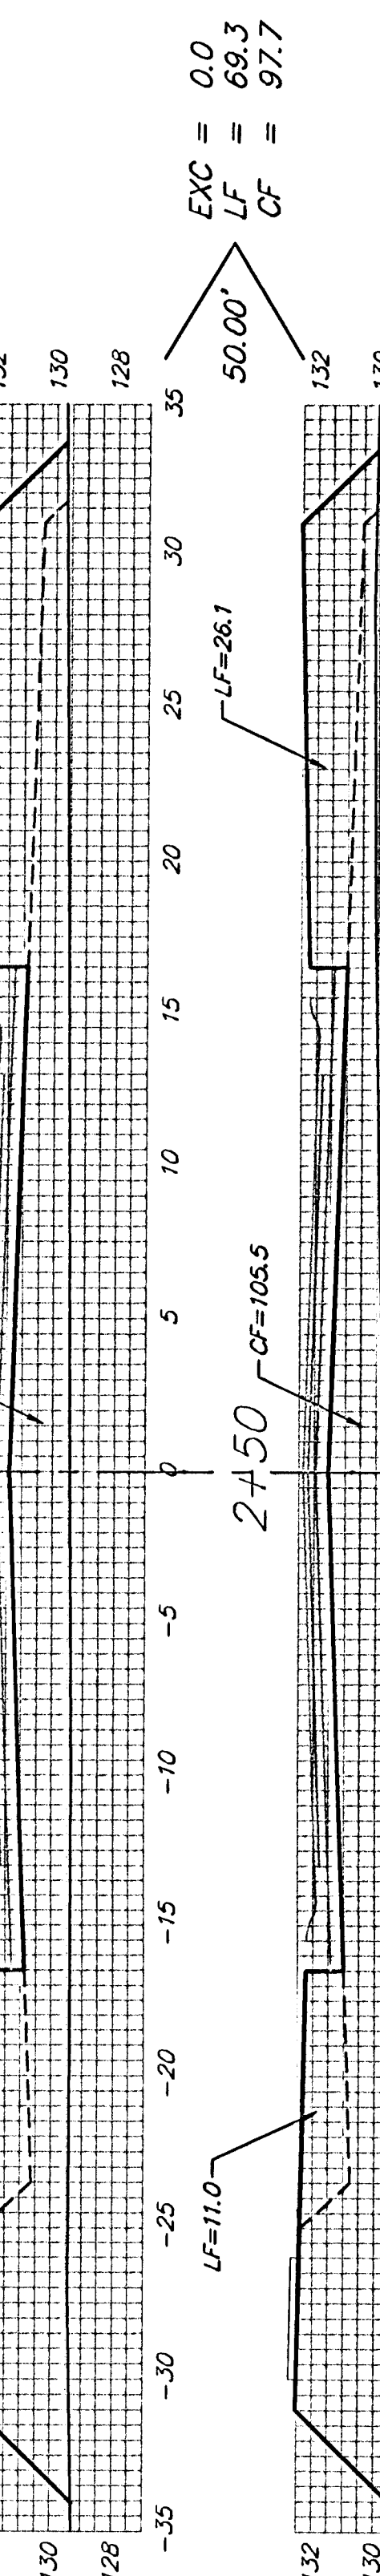


2+50

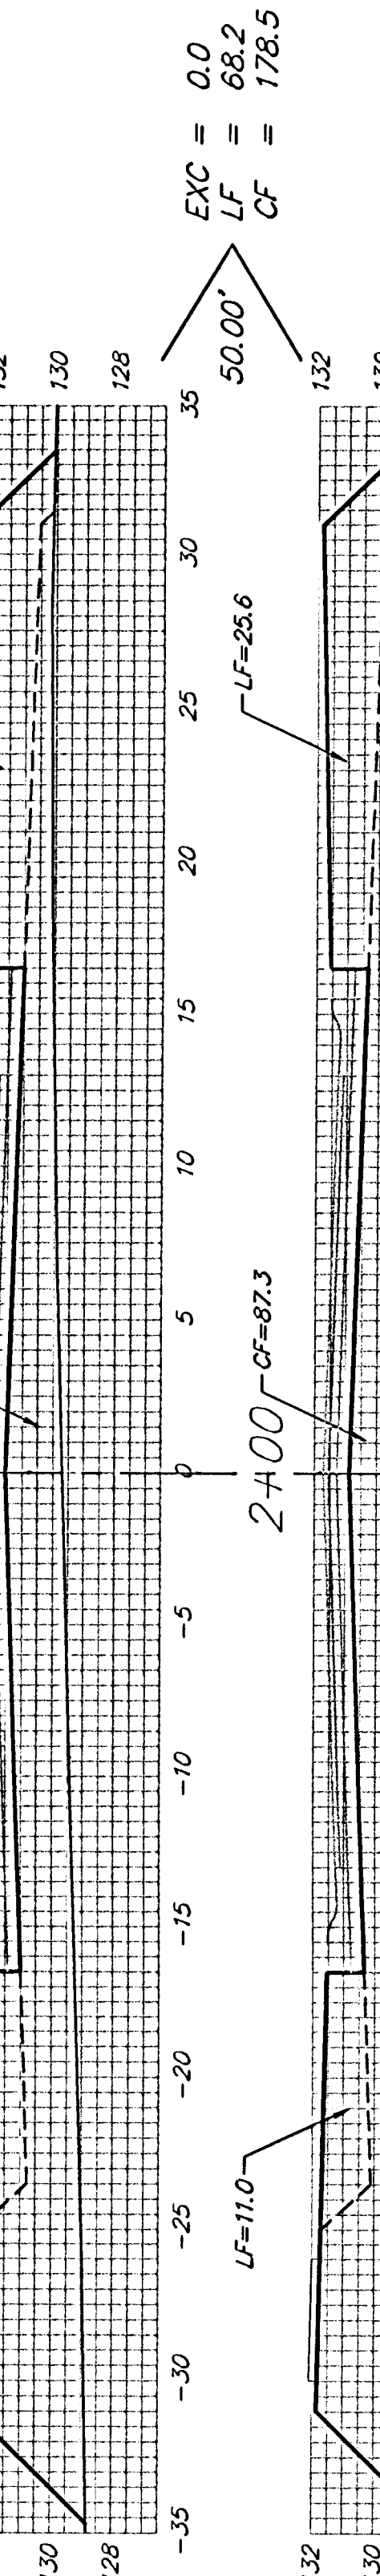


2+00 CF=87.3

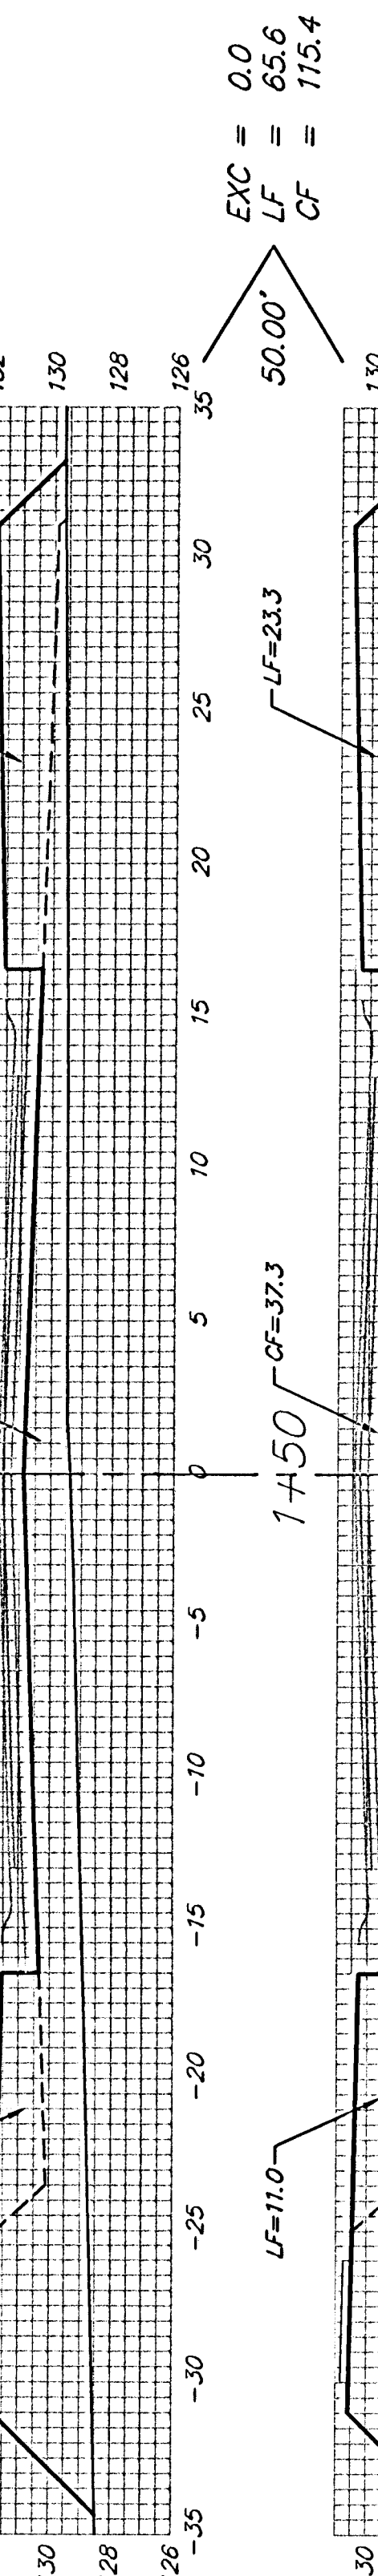


1+50 CF=37.3

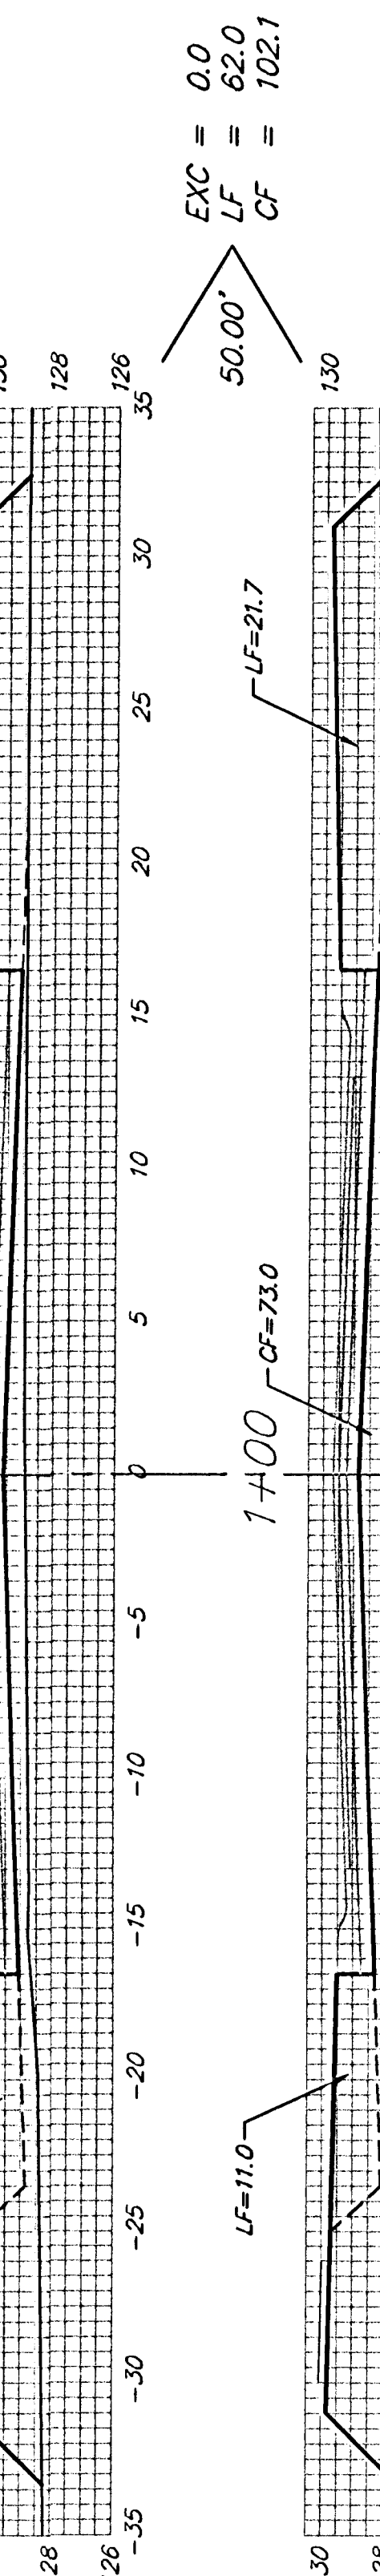


1+00 CF=23.0

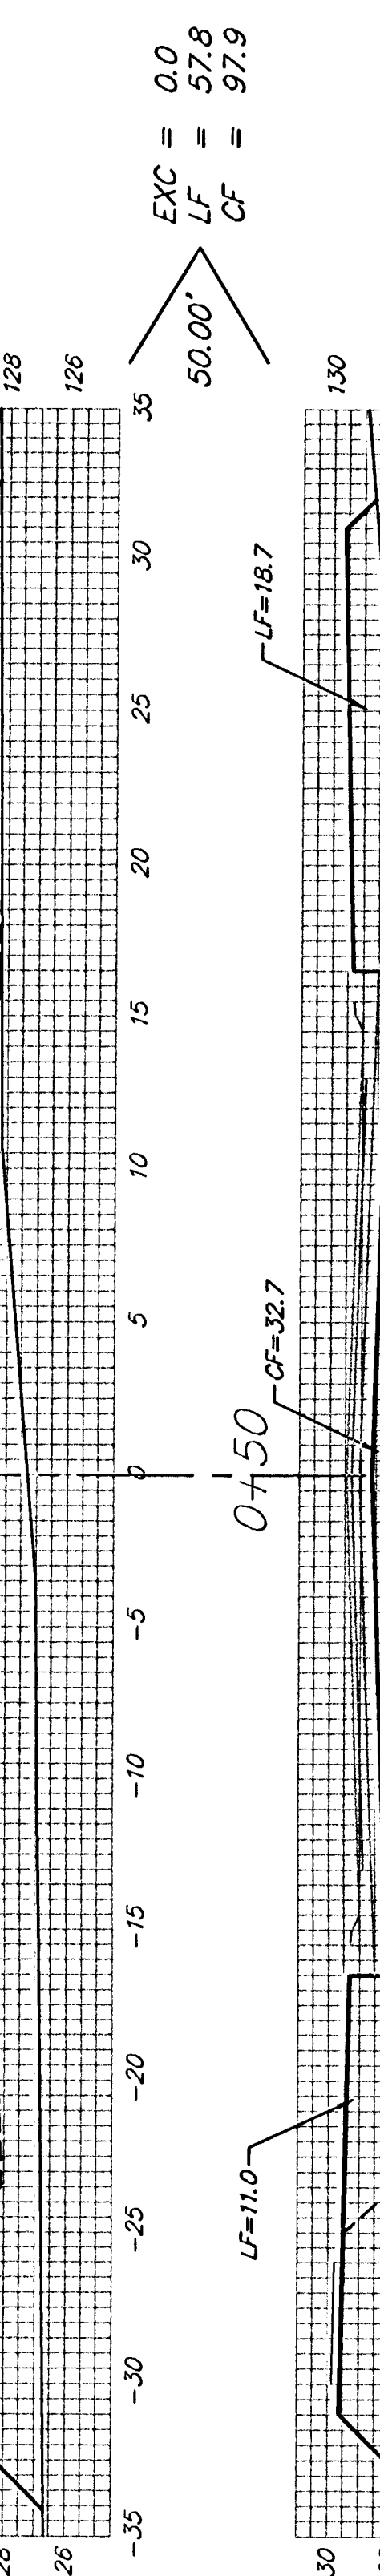

0+50 CF=32.7

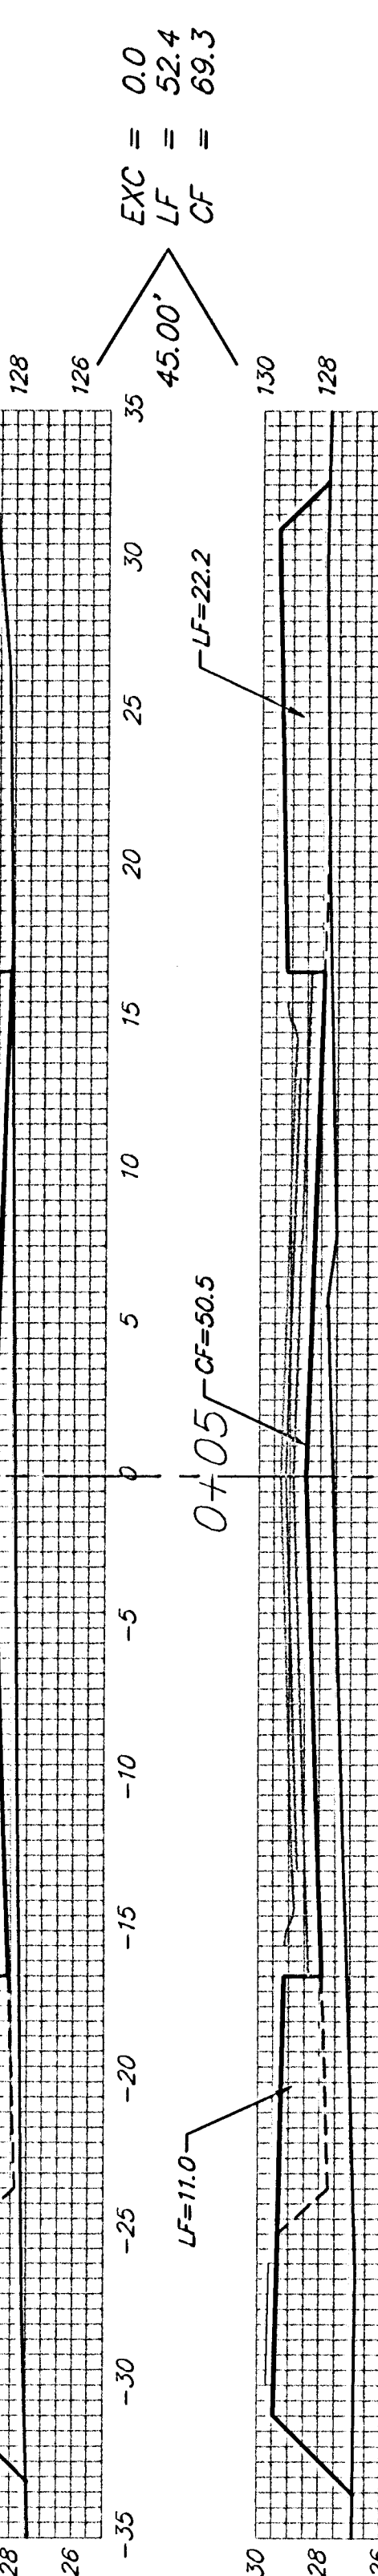

0+05 CF=50.5

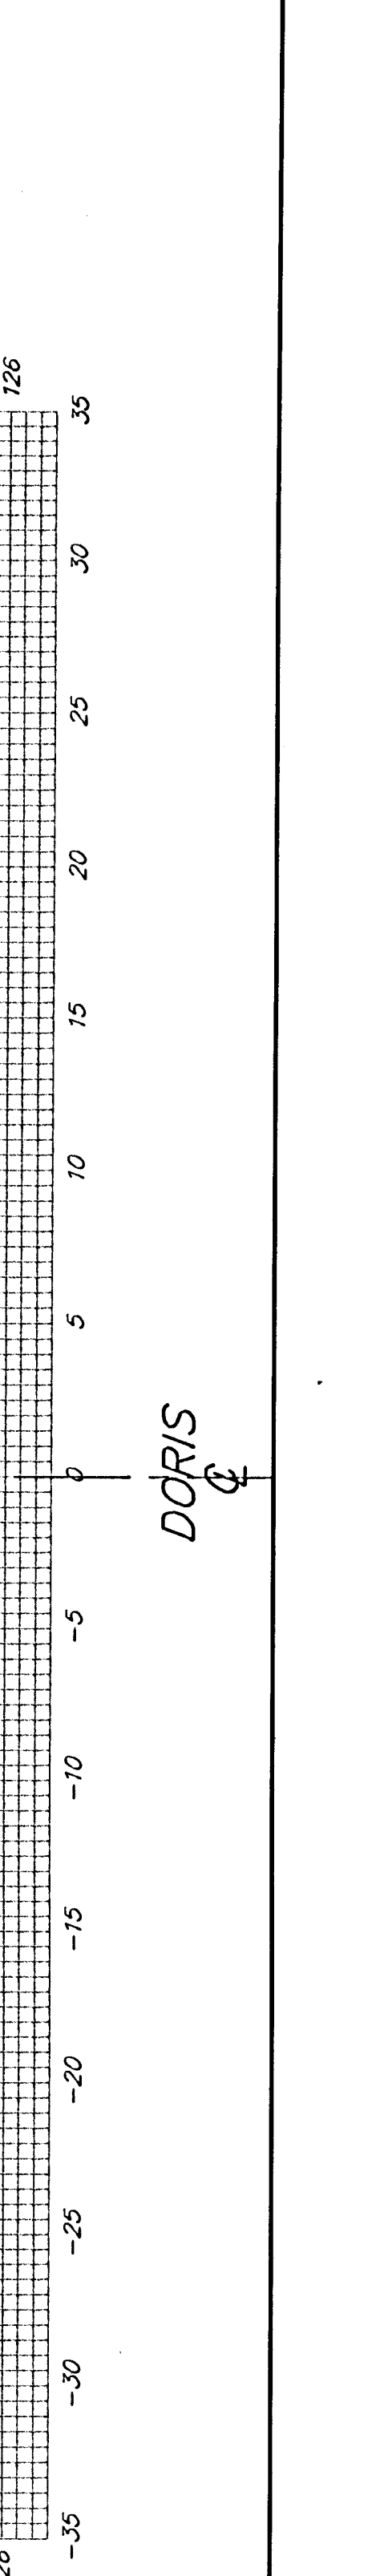

DORIS

Sheet Totals:
 Excavation = 159.8 C.Y.
 Loose Fill = 614.7 C.Y.
 Compacted Fill = 1,041.7 C.Y.

Baughman
 ENGINEERING | SURVEYING | PLANNING | LANDSCAPE ARCHITECTURE
 PROJECT NUMBER: 472-83993
 SHEET: 23 OF 25
 SteveKelley5ch/XS1 04-05-E884