
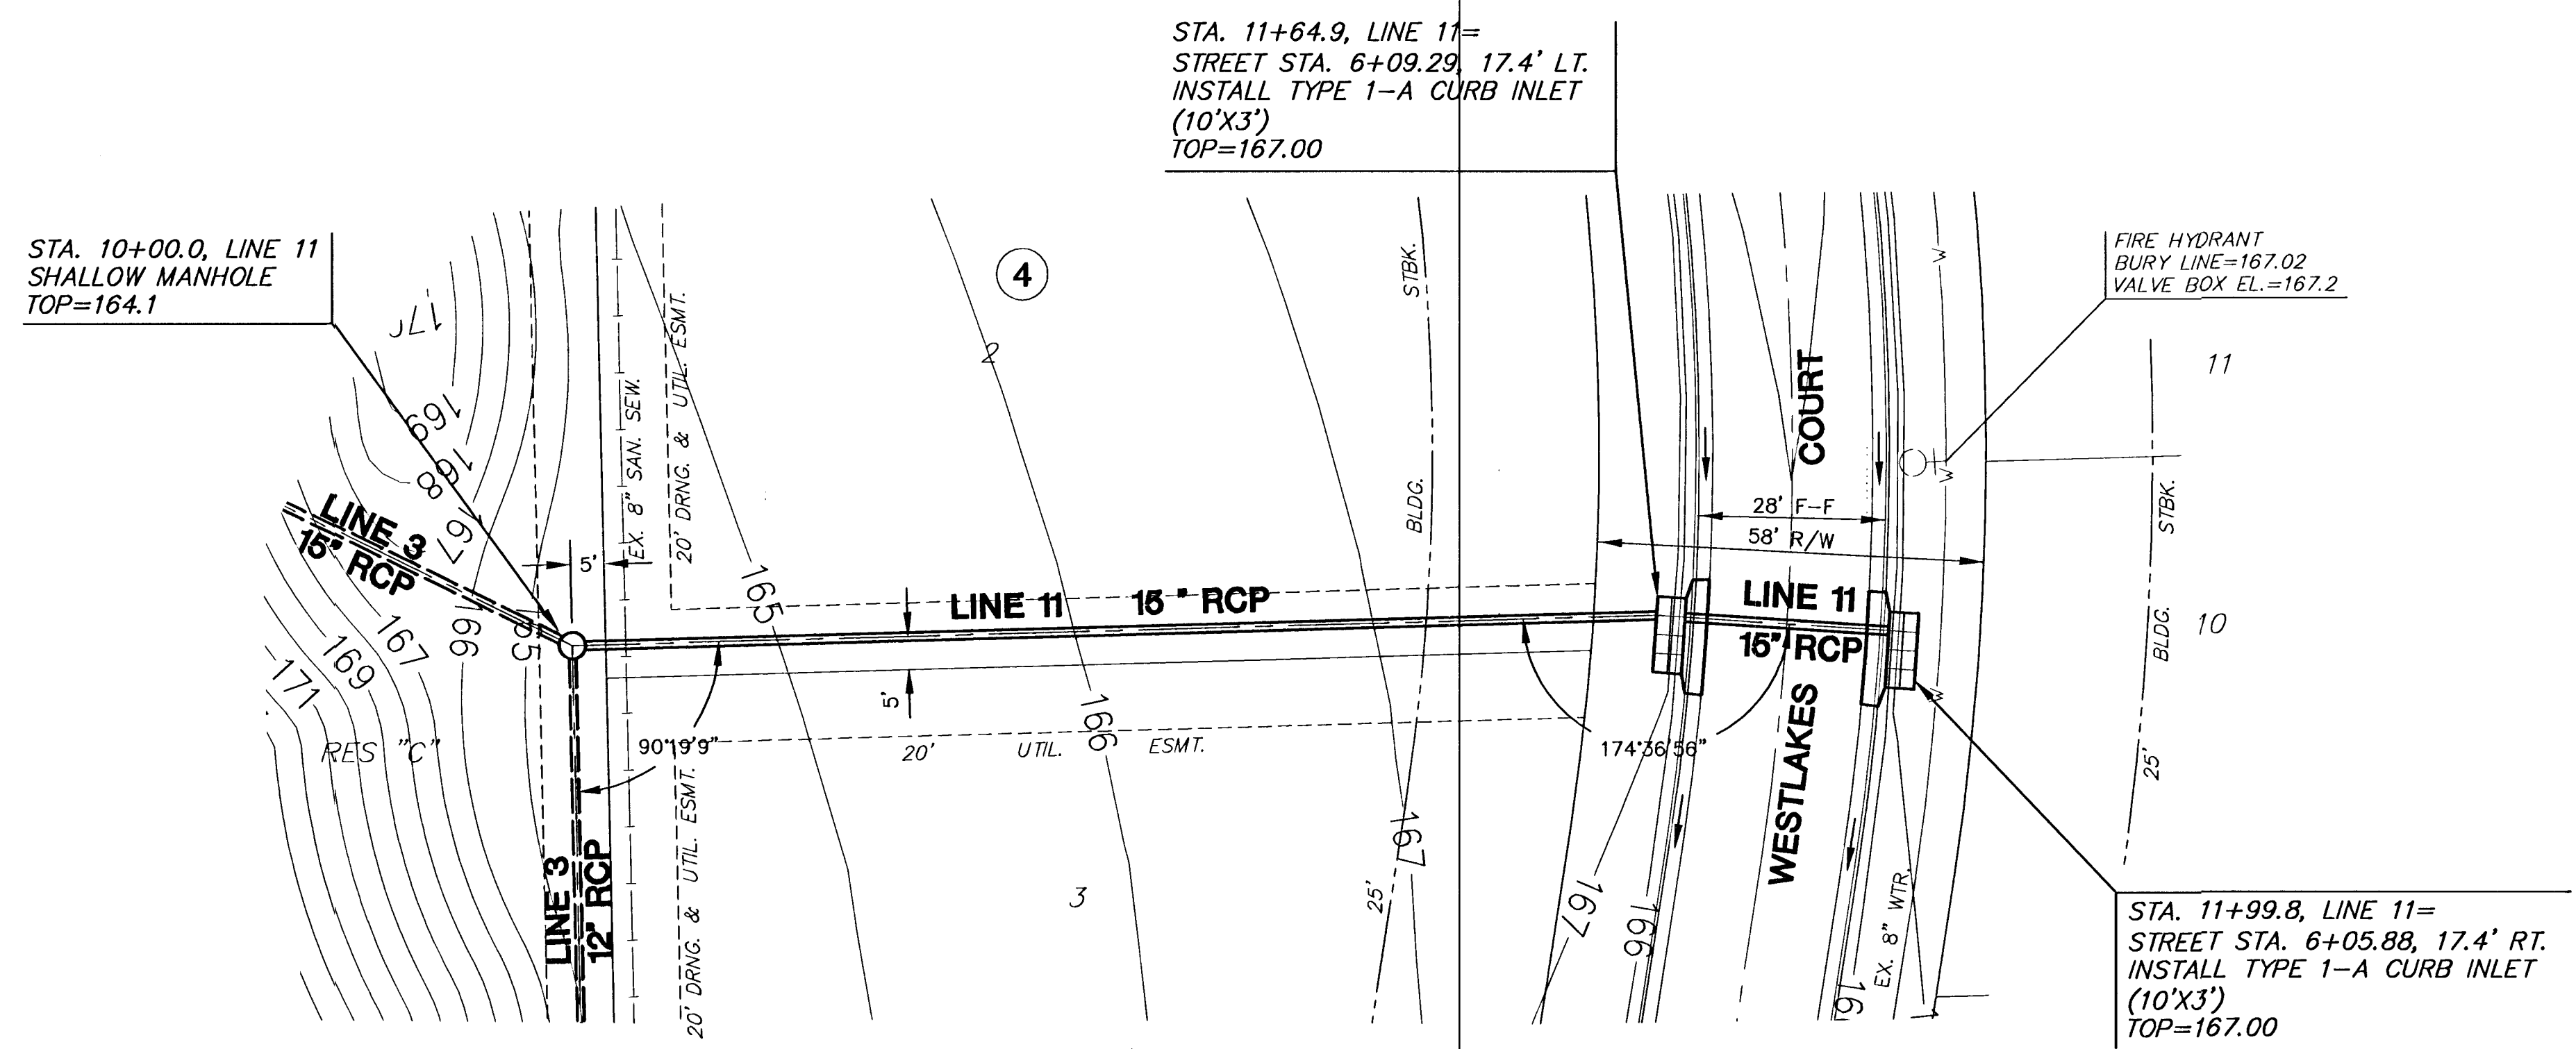


FOX RIDGE ADDITION

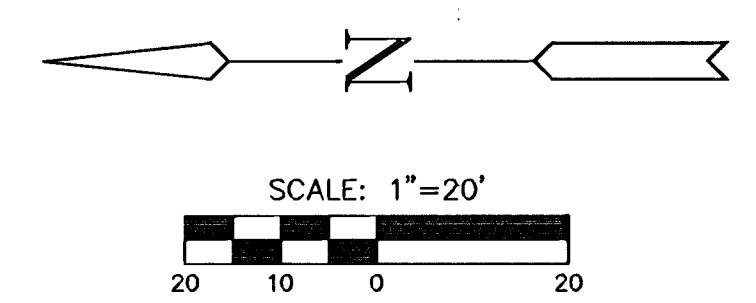

PLAN LINE 11

PROFILE LINE 11

SCALE: HORIZ. 1"=20'
SCALE: VERT. 1"=5'

