


WESTLAKES PARKWAY

WESTLAKES PARKWAY BL #4

FOX RIDGE ADDITION PHASE 8 PAVING PLANS CROSS SECTIONS

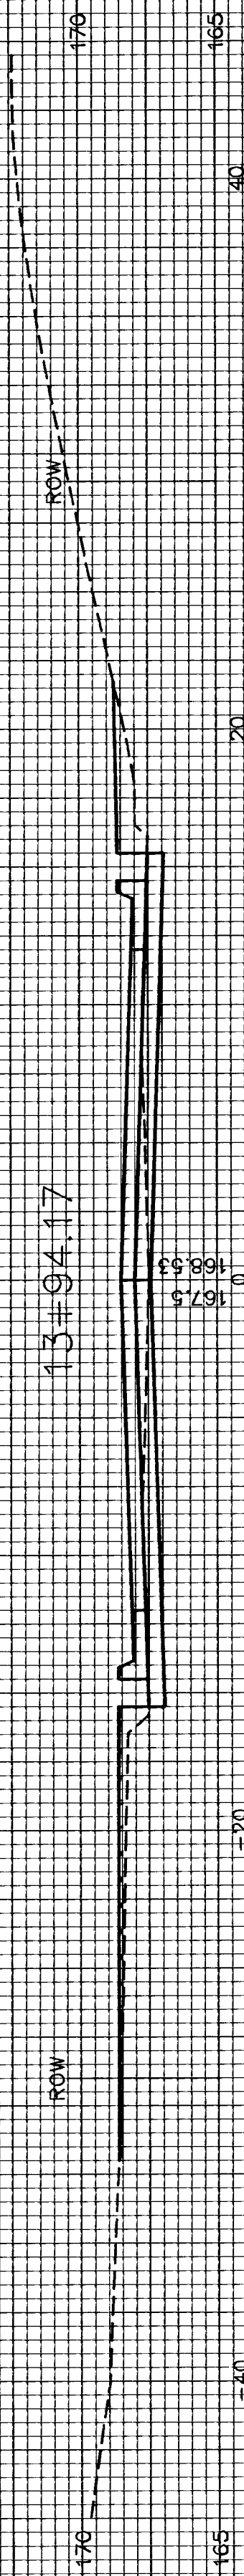

WESTLAKES PARKWAY

