



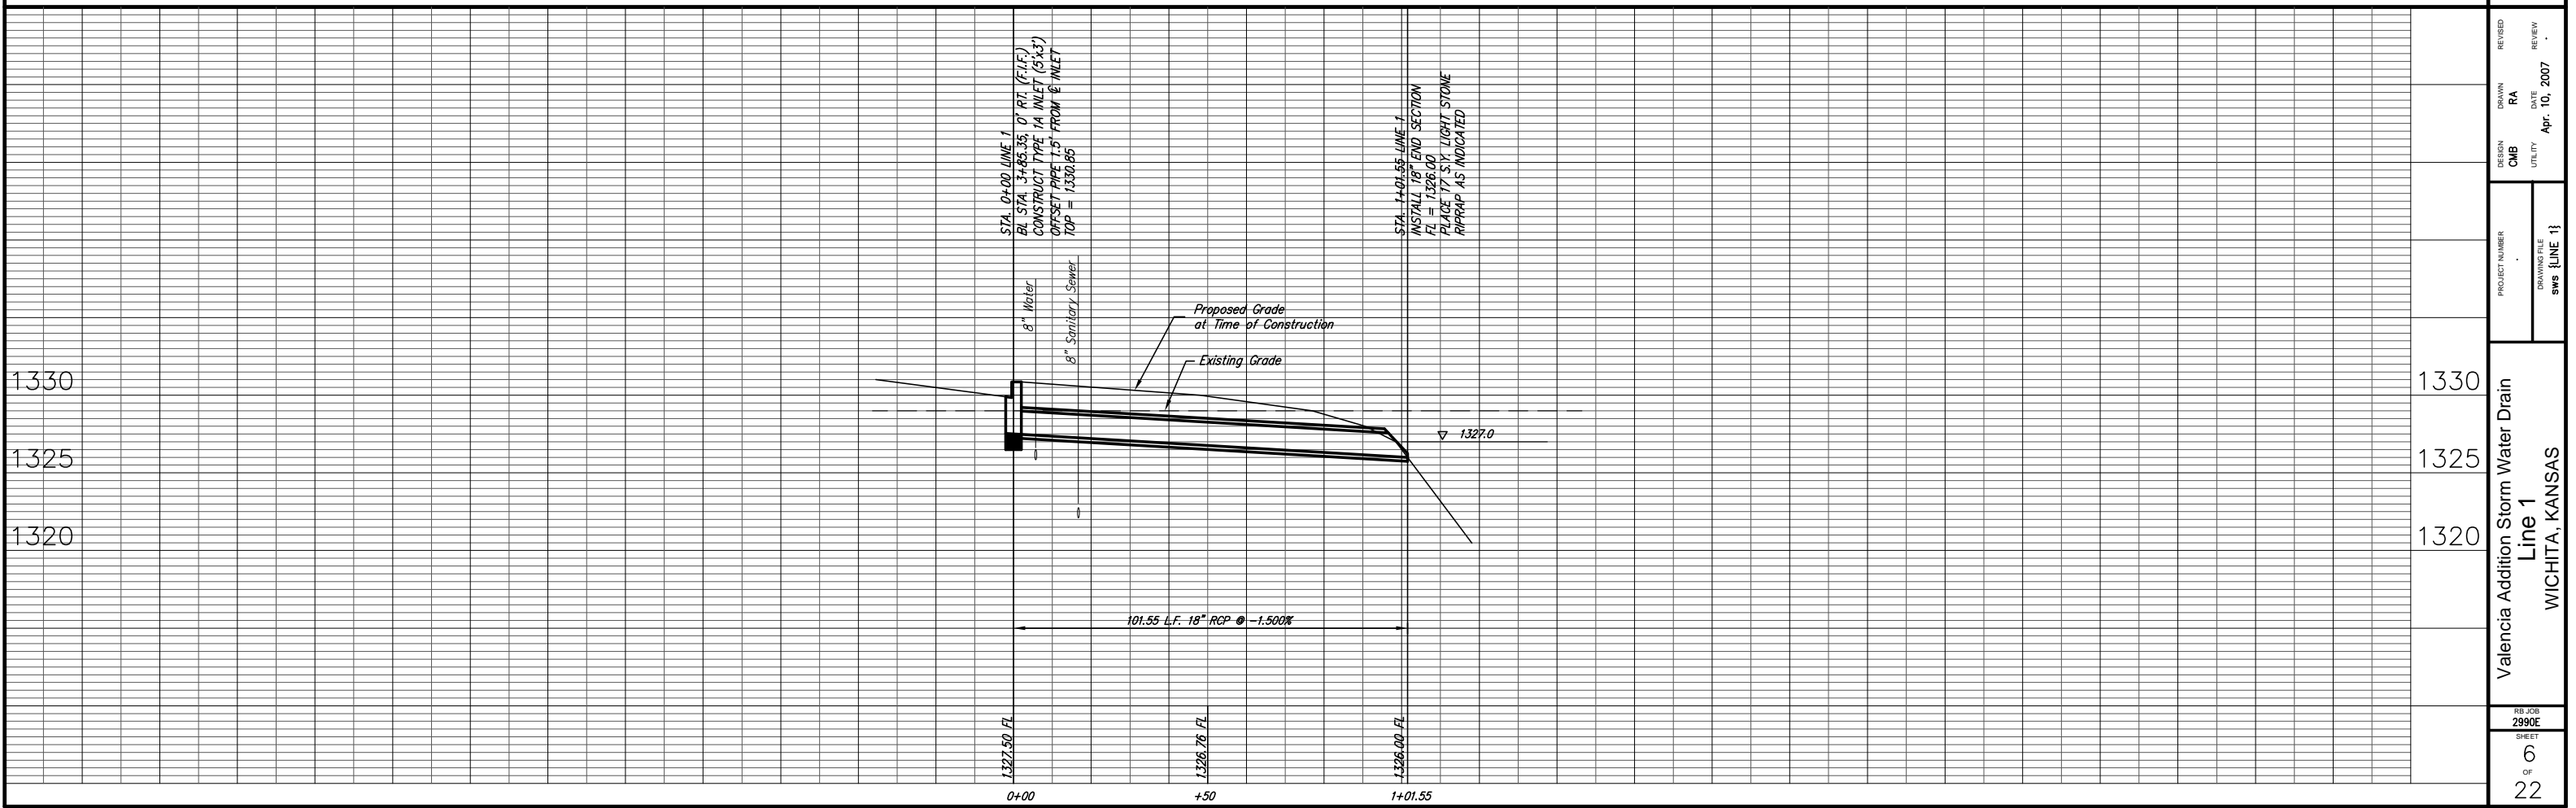

SCALE 1" = 20'
IRON = •

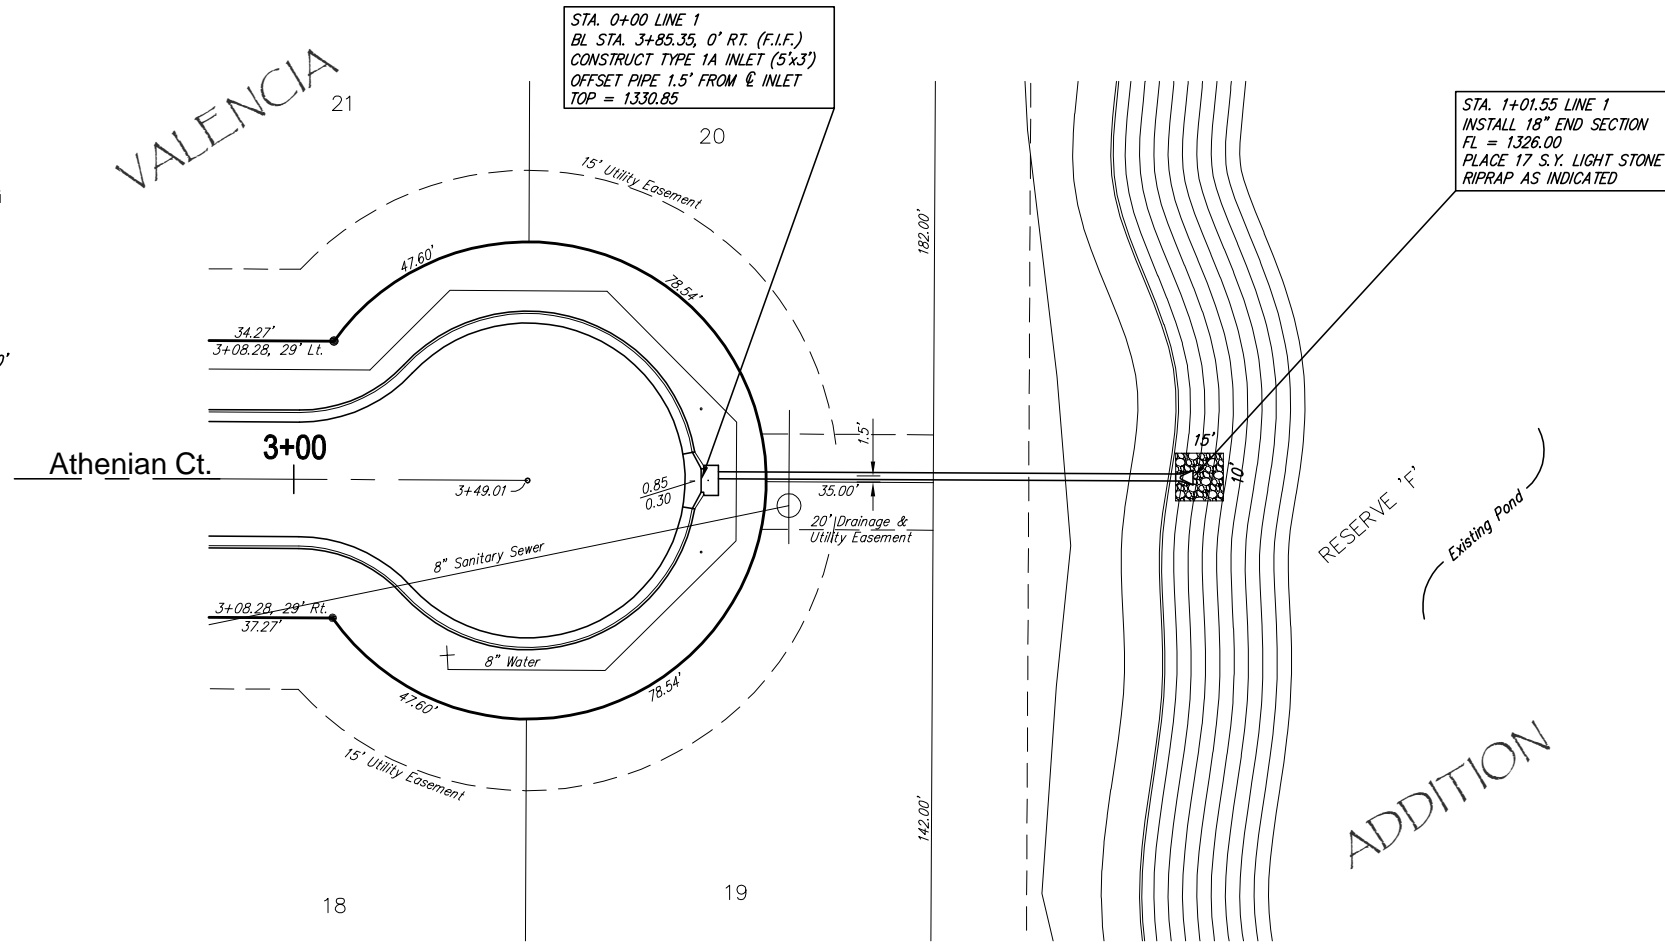

Ruggles & Bohm, P.A.
Engineering, Surveying, Land Planning
2000 N. 17th St., Suite 200
Wichita, Kansas 67203
www.ruggles.com



DESIGN CMB
DRAWN RA
DATE Apr. 10, 2007

PROJECT NUMBER
DRAWING FILE
sww LINE 13

Valencia Addition Storm Water Drain
Line 1
WICHITA, KANSAS

RB JOB
2990E
SHEET
6
OF
22