




SHEET TOTAL:
 EXCAVATION = 198.2
 C.Y.
 LOOSE FILL = 75.3
 C.Y.
 COMPACTED FILL = 00.0
 C.Y.

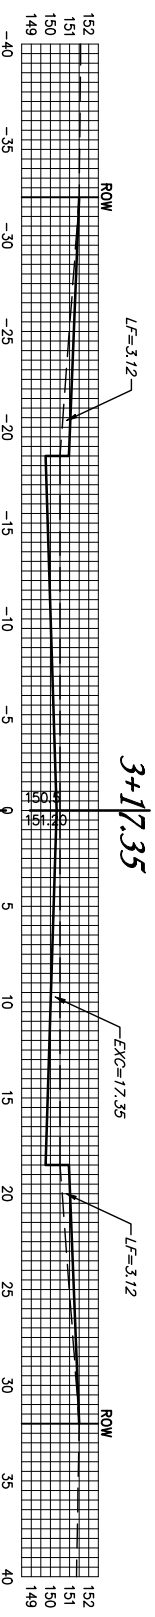


EXC = 11.0
 LF = 3.9
 CF = 0.0

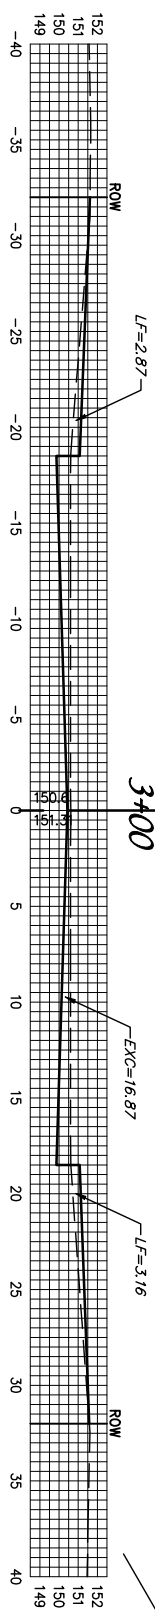


EXC = 31.6
 LF = 11.4
 CF = 0.0

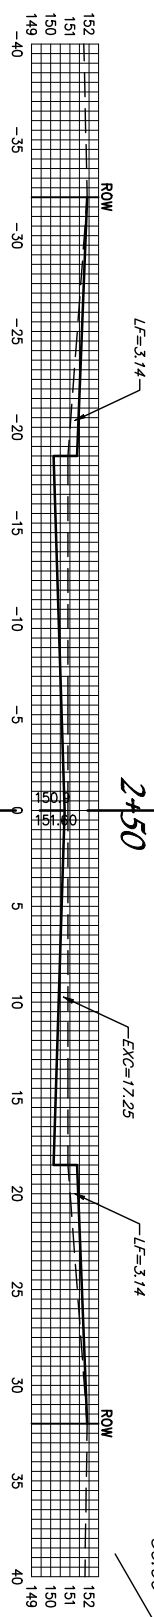


EXC = 32.5
 LF = 11.4
 CF = 0.0

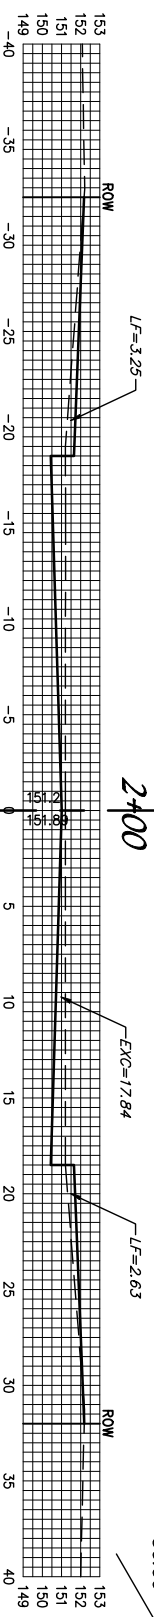


EXC = 22.4
 LF = 7.8
 CF = 0.0

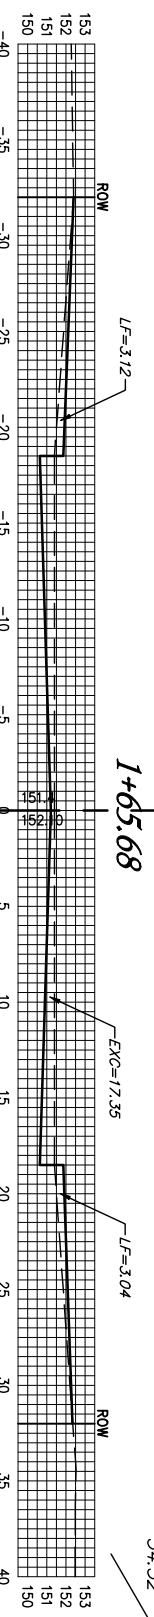


EXC = 20.0
 LF = 4.5
 CF = 0.0

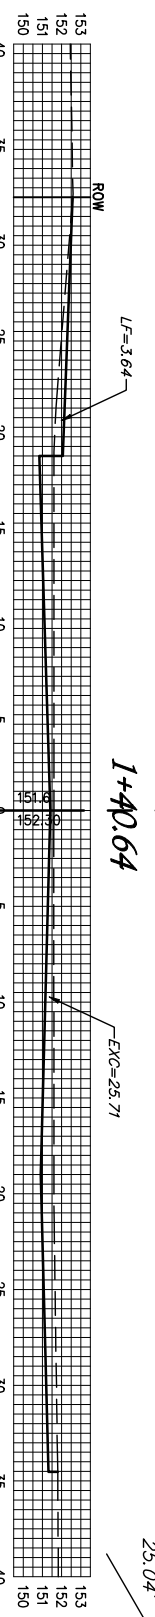


EXC = 20.1
 LF = 4.6
 CF = 0.0

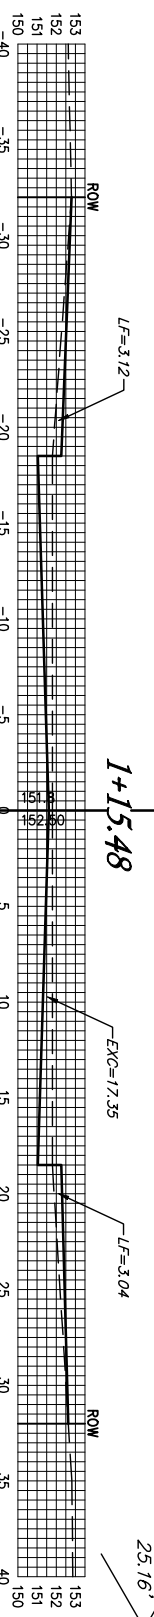


EXC = 9.7
 LF = 3.7
 CF = 0.0

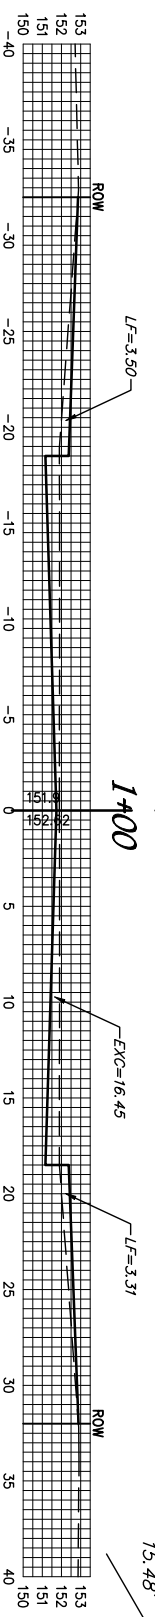

EXC = 27.5
 LF = 13.4
 CF = 0.0

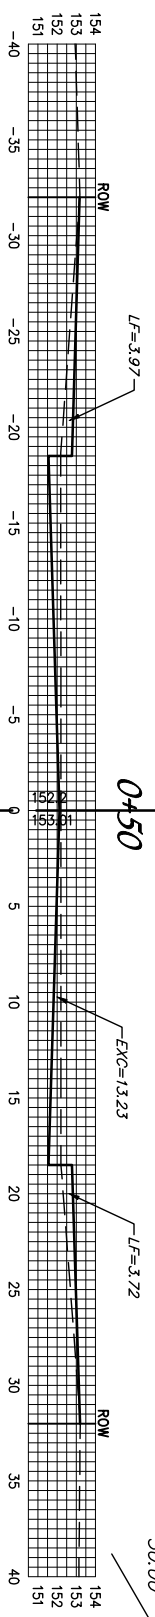

EXC = 23.4
 LF = 14.6
 CF = 0.0

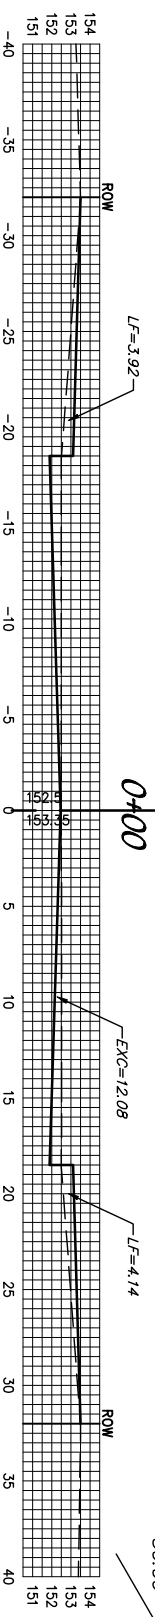

CONCRETE