
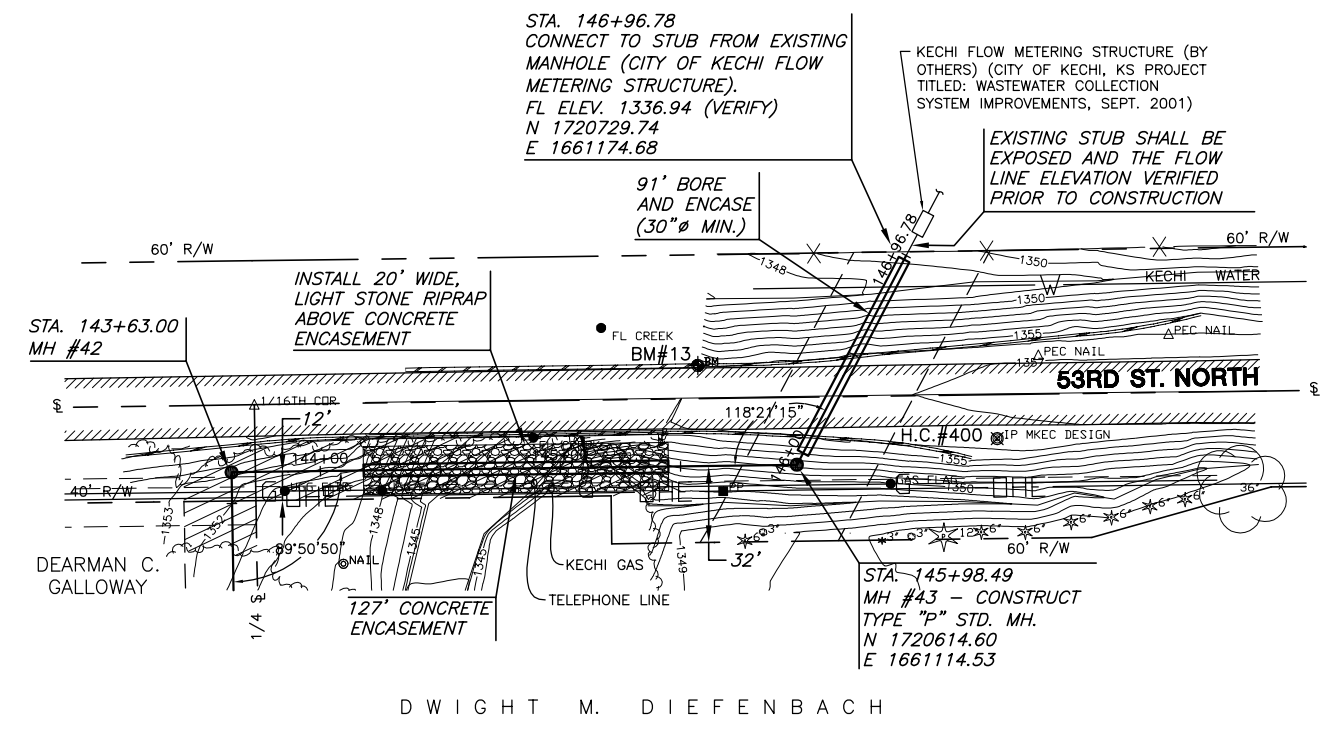


BM#13 1356.79 Datum Bench Mark #2  
 City of Wichita Bench Mark Disk in the East end of the North  
 Hub Guard of the 53rd Street North Bridge over Middle Fork  
 Chisholm Creek. 185' East and 14' North of the SW Corner,  
 East 1/2, SW 1/4, Sec 14, T 26 S, R 1 E. RM 53 on FEMA  
 FIRM Map 200321 0150 A. Published Elevation = 1356.79.

H.C.#400 5/8" Bar with Red "MKEC Design Point" Cap  
 N=1720653.60 E=1661212.71

REMOVE TREES AS NECESSARY  
 WITH ENGINEER'S APPROVAL

**MAIN 13, SS #23  
 (PHASE 2)  
 PLAN & PROFILE**

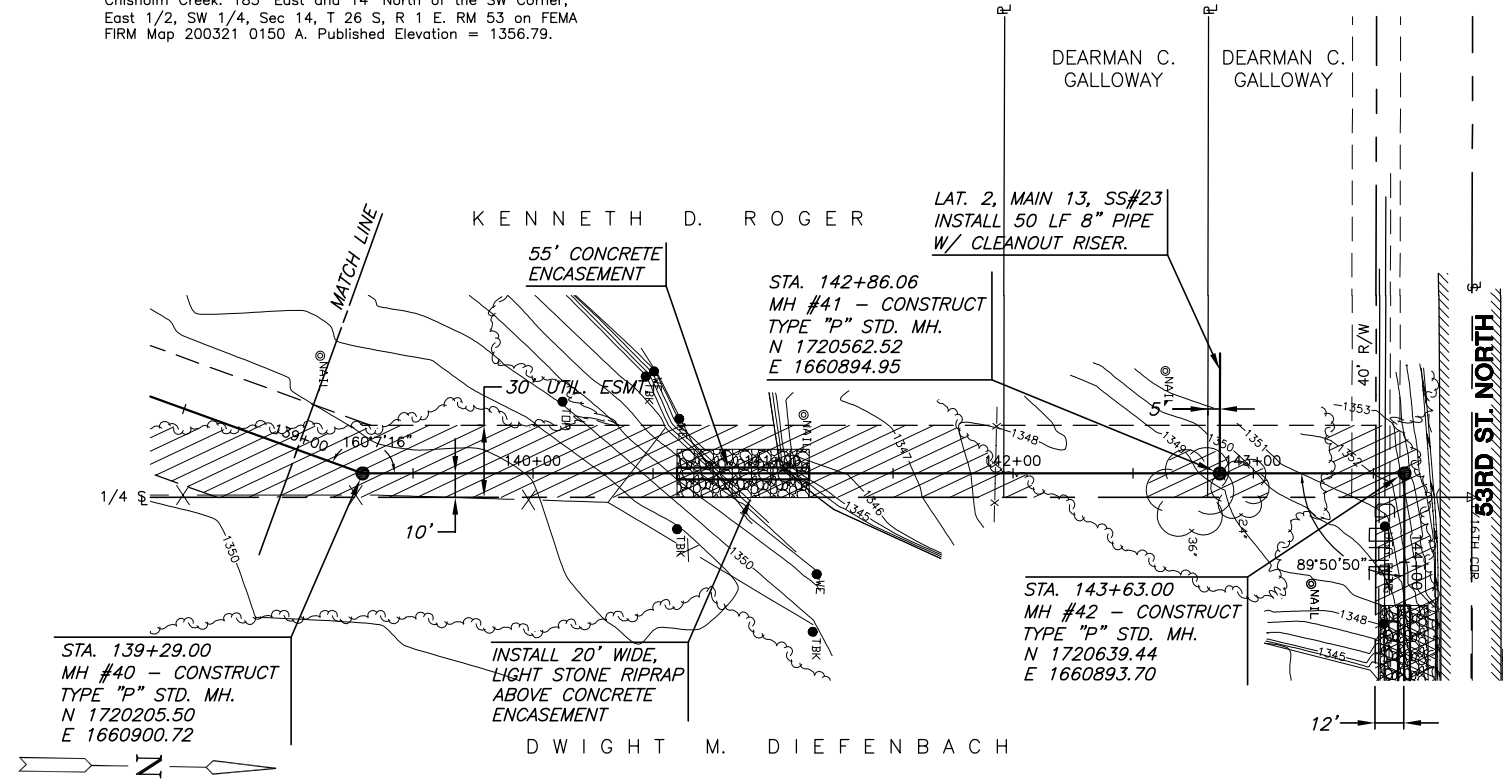

**PLAN**  
 SCALE: 1"=40'

**LAT. 2 PROFILE**  
 SCALE: HORIZ. 1"=40'  
 SCALE: VERT. 1"=5'

