
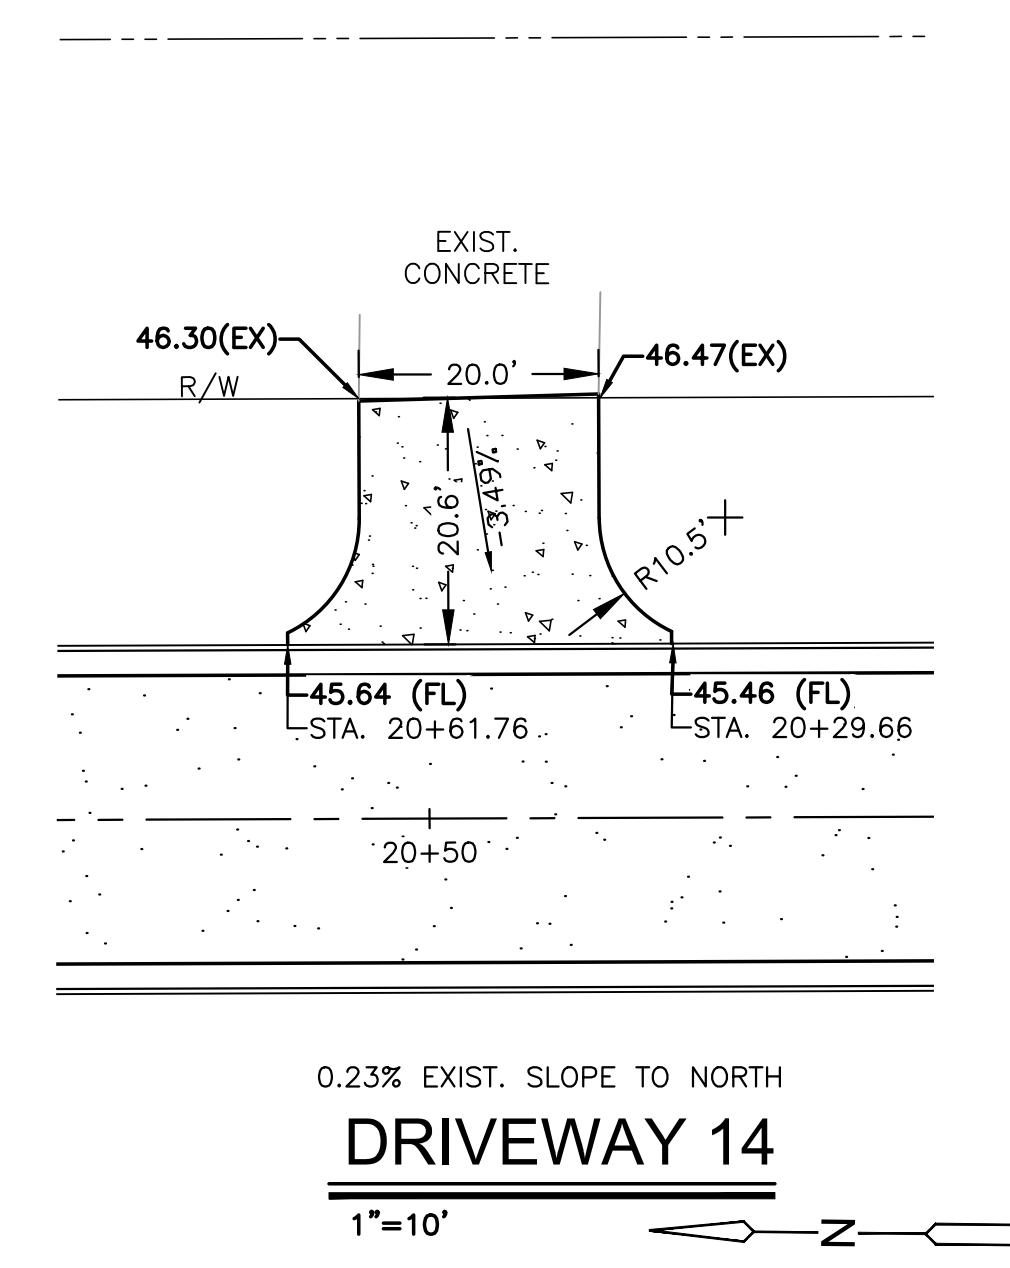
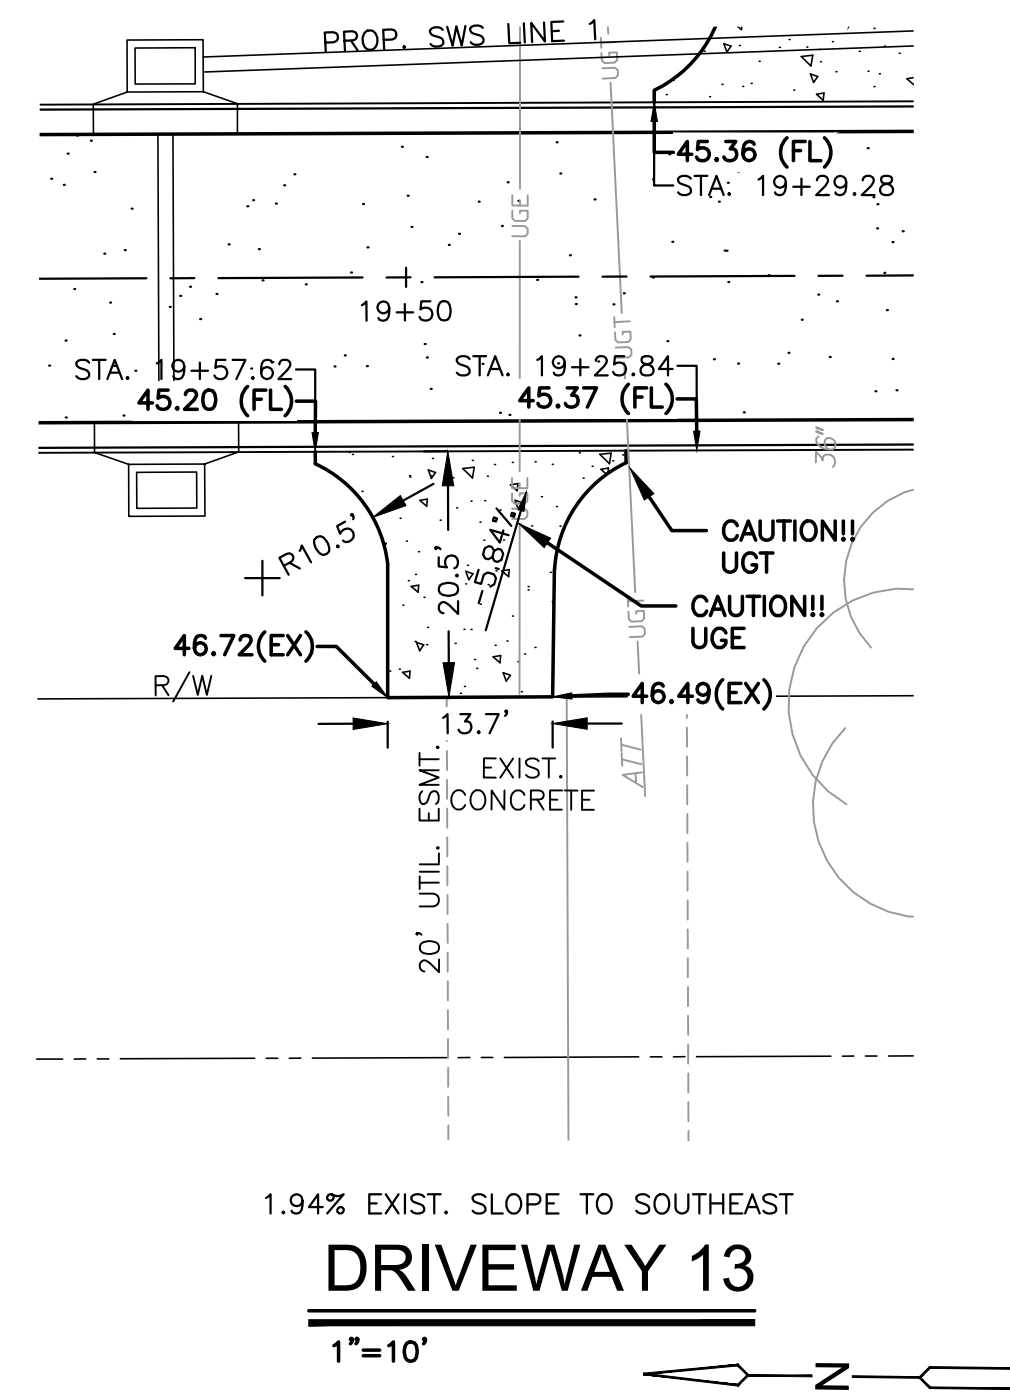
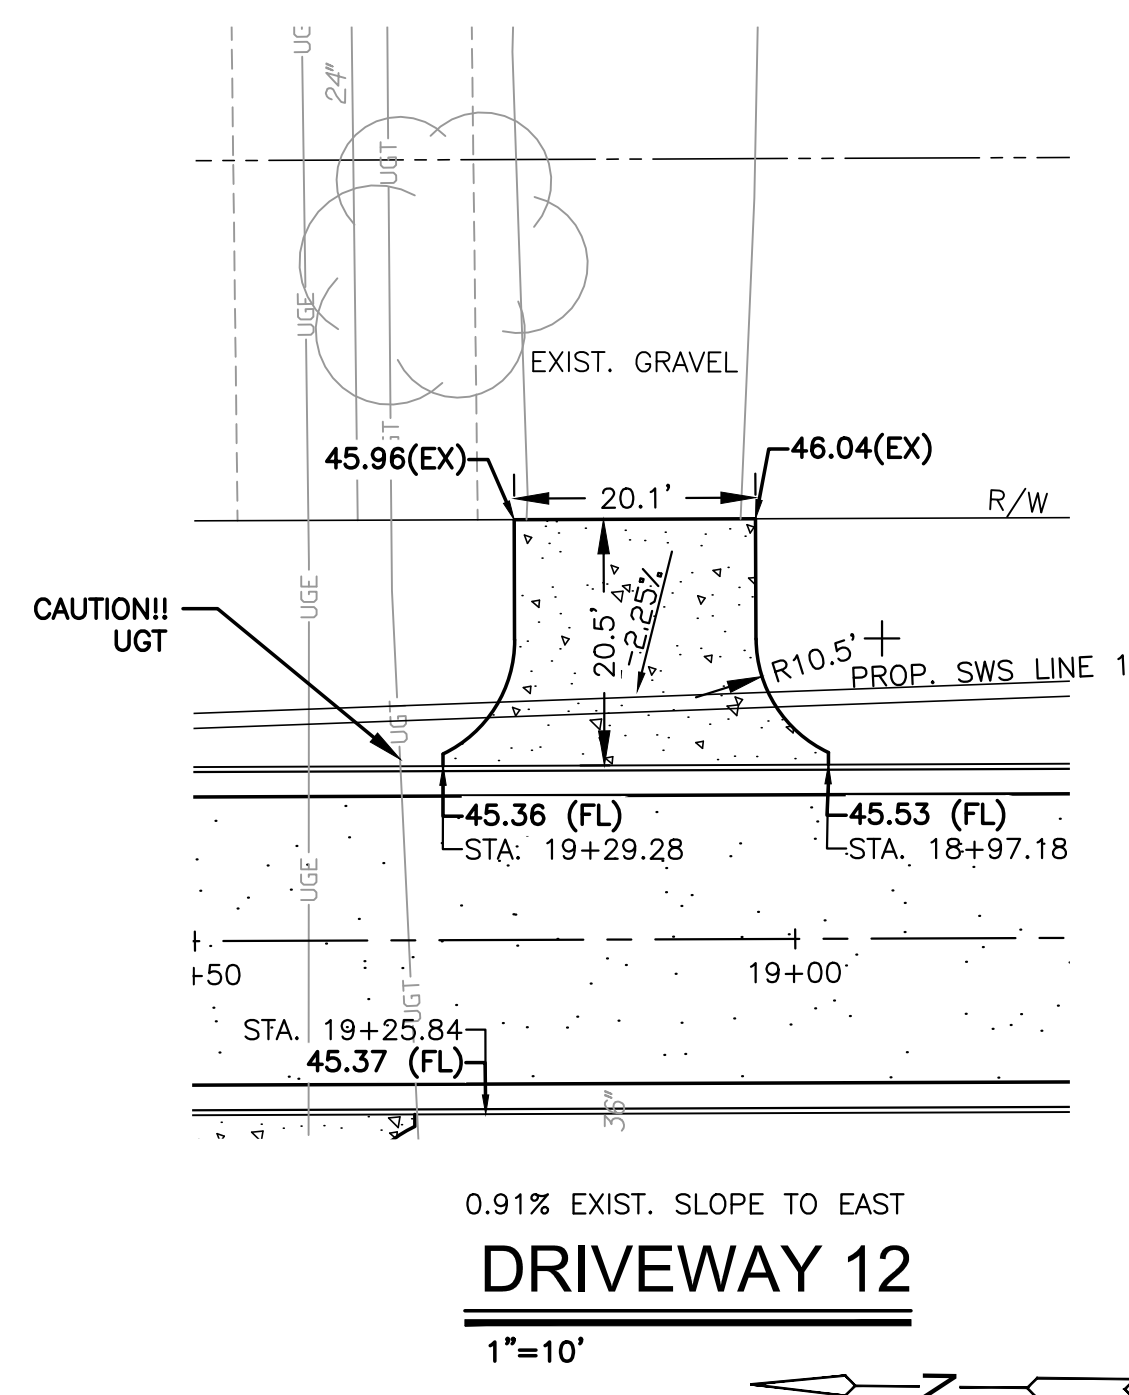


- NOTE:
1. CONST. ALL 6" CONCRETE DRIVEWAYS PER C.O.W. DETAIL TO LIMITS SHOWN ON SHEETS 11-13.
 2. PROP. SLOPES SHOWN ARE FROM EXIST. TO PROP. FLOW LINE
 3. SEE NOTE 17 ON SHEET 1 FOR CURB AND GUTTER THROUGH DRIVEWAYS.
 4. CONTRACTOR TO DELIVER AND HAVE ALL HOMEOWNERS SIGN "DRIVEWAY REQUEST FORM" BEFORE CONSTRUCTION BEGINS. CONTRACTOR SHALL CONTACT C.O.W IF UNABLE TO GET ALL THE HOMEOWNERS SIGNATURES.

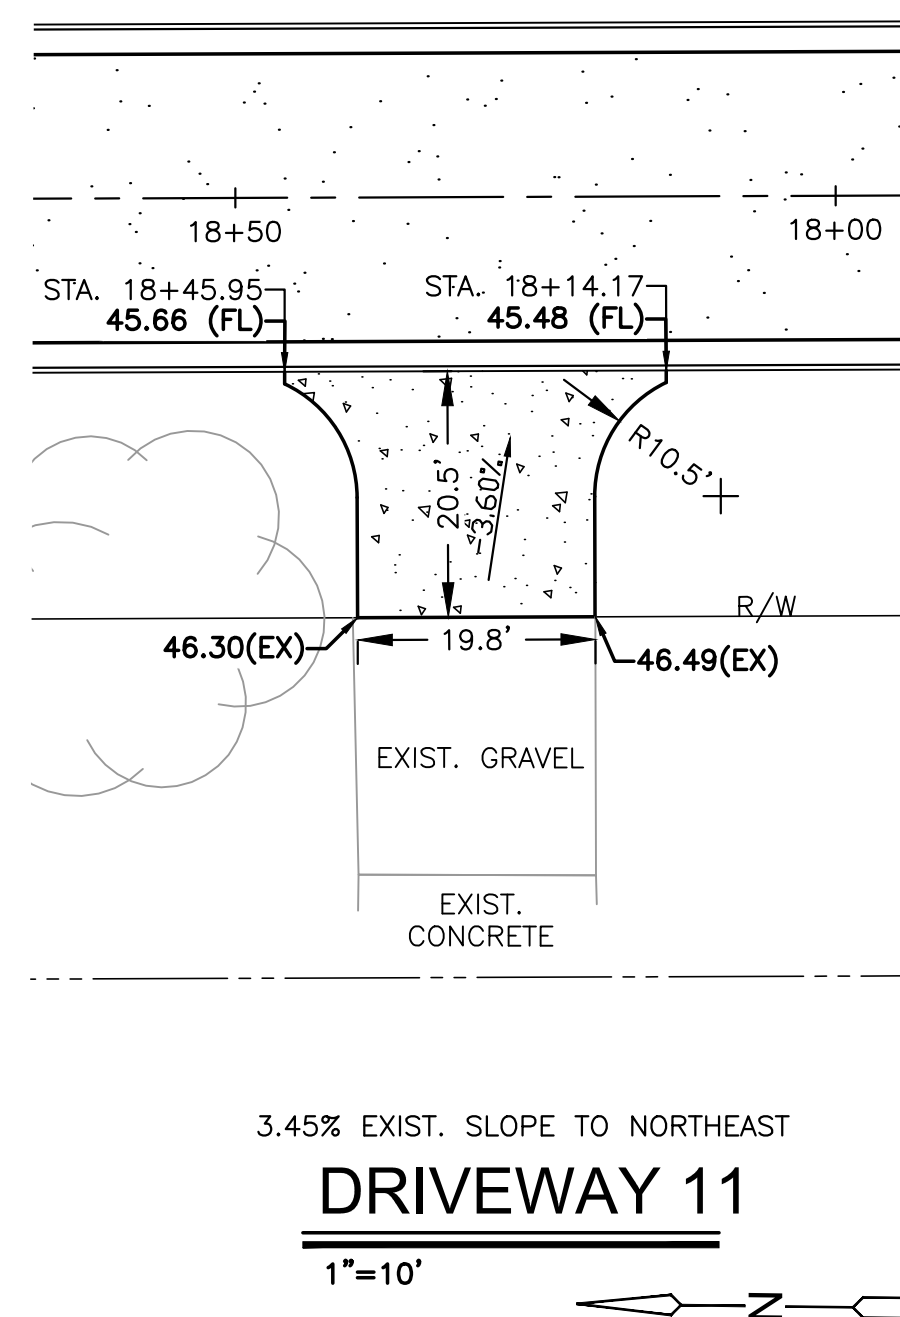

©2019 MKEC Engineering All Rights Reserved www.mkec.com
These drawings and their contents, including, but not limited to, all concepts, designs, & ideas are the exclusive property of MKEC Engineering (MKEC), and may not be used or reproduced in any way without the express consent of MKEC.

DRIVEWAY DETAILS 2

PROJECT NO.	472-2019-085544
DATE	AUG. 2019
SCALE	1"=10'
DESIGNED	CRM
DRAWN	CRM
CHECKED	KA

NO.	REVISION	DATE

SHEET NO.